




- NOTES:
1. DETAIL PLANS FOR CROWN POINT CONDOMINIUMS PREPARED BY GREGORY & ASSOCIATES, ARCHITECTS DATED AUG. 25, 1981.
 2. ELEV. BASED ON U.S.G.S. DATUM.
 3. UNIT 206 DENOTES UNIT NUMBER & FLOOR PLAN TYPE.

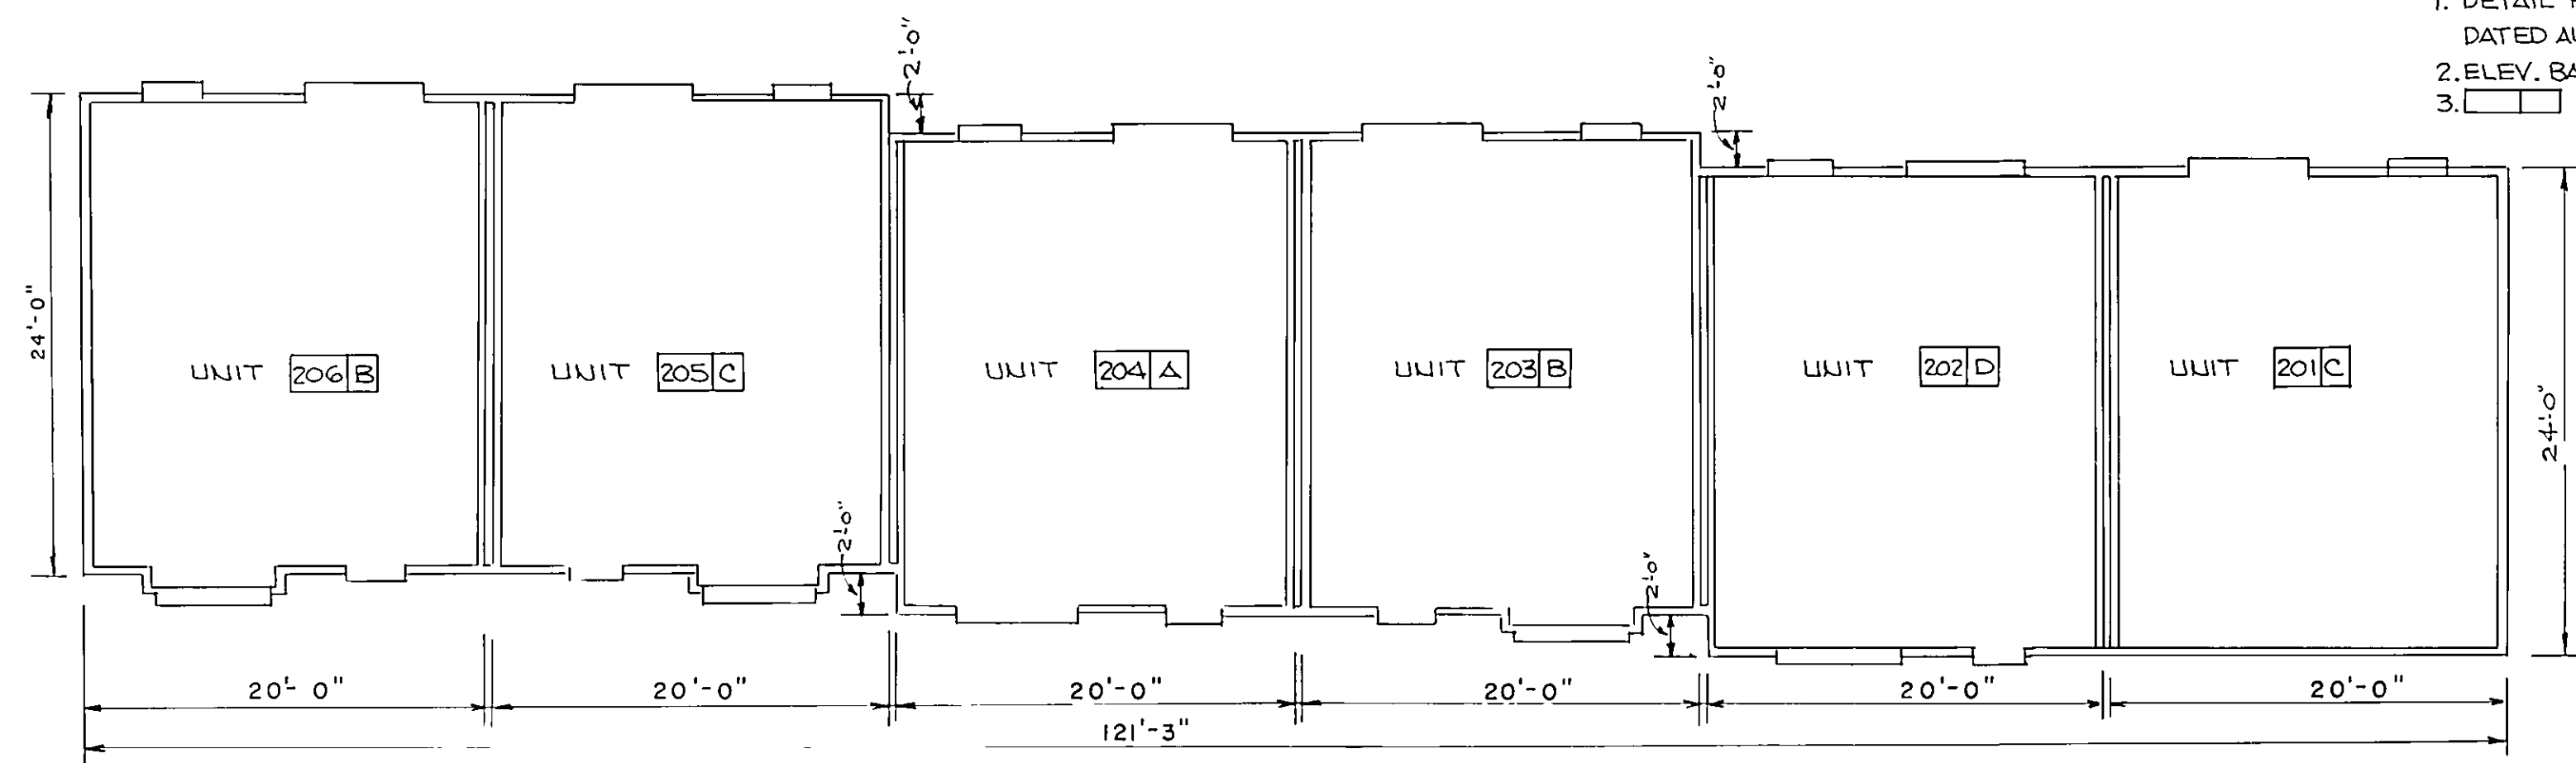

FIRST FLOOR PLAN SCALE: 1/8" = 1'-0"

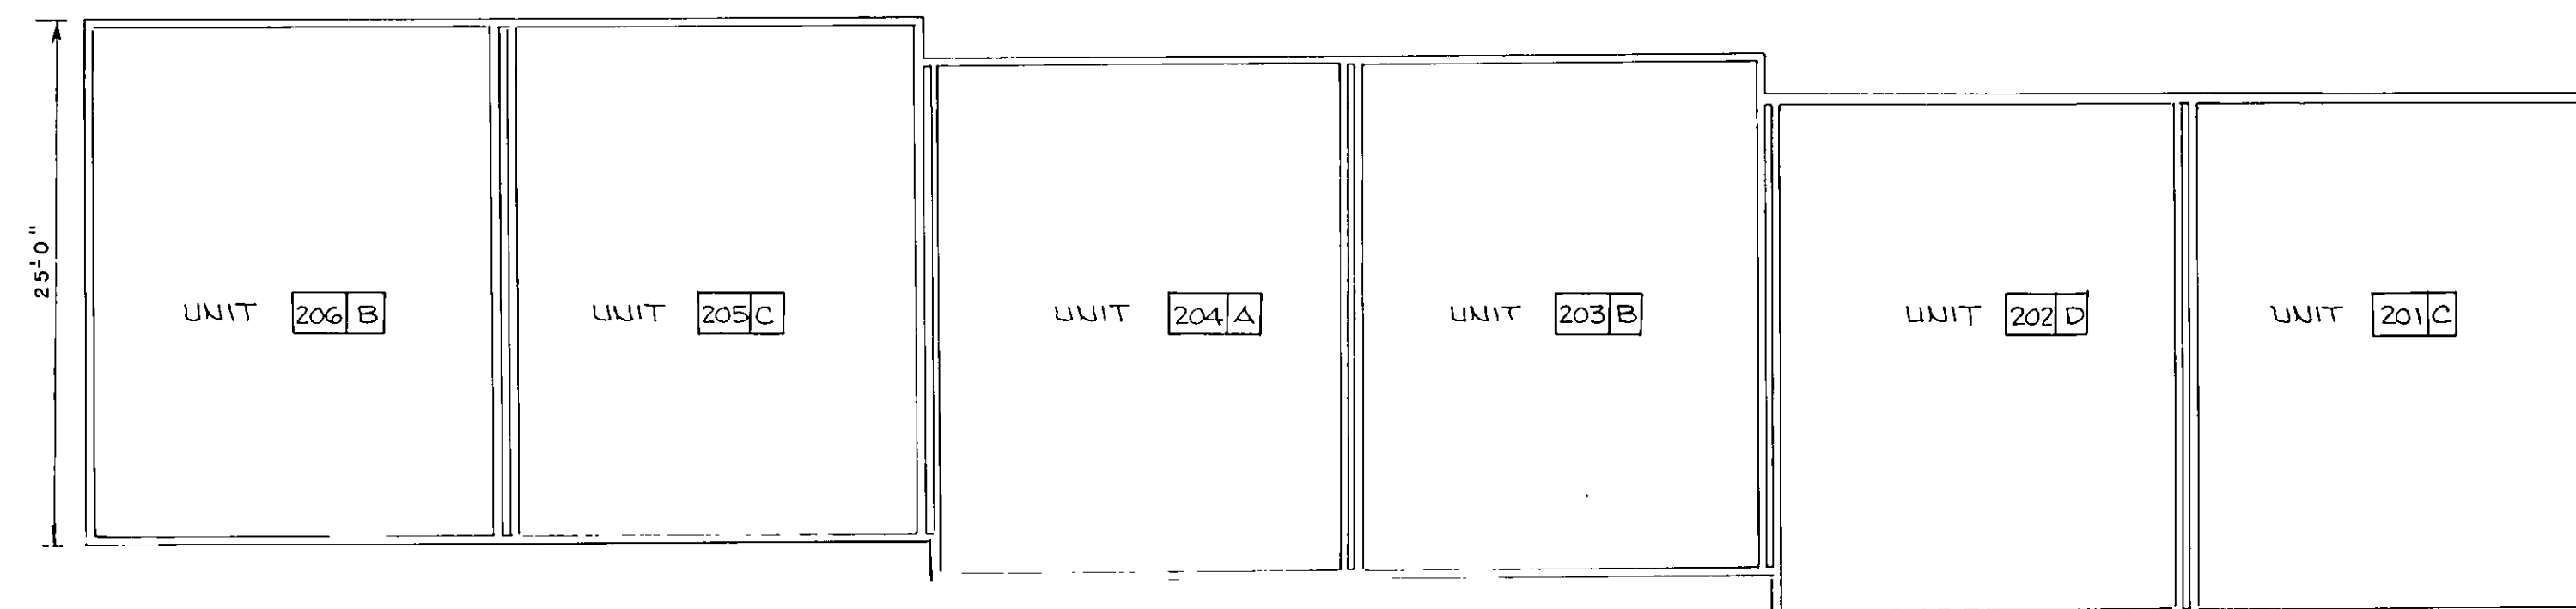

SECOND FLOOR PLAN SCALE: 1/8" = 1'-0"

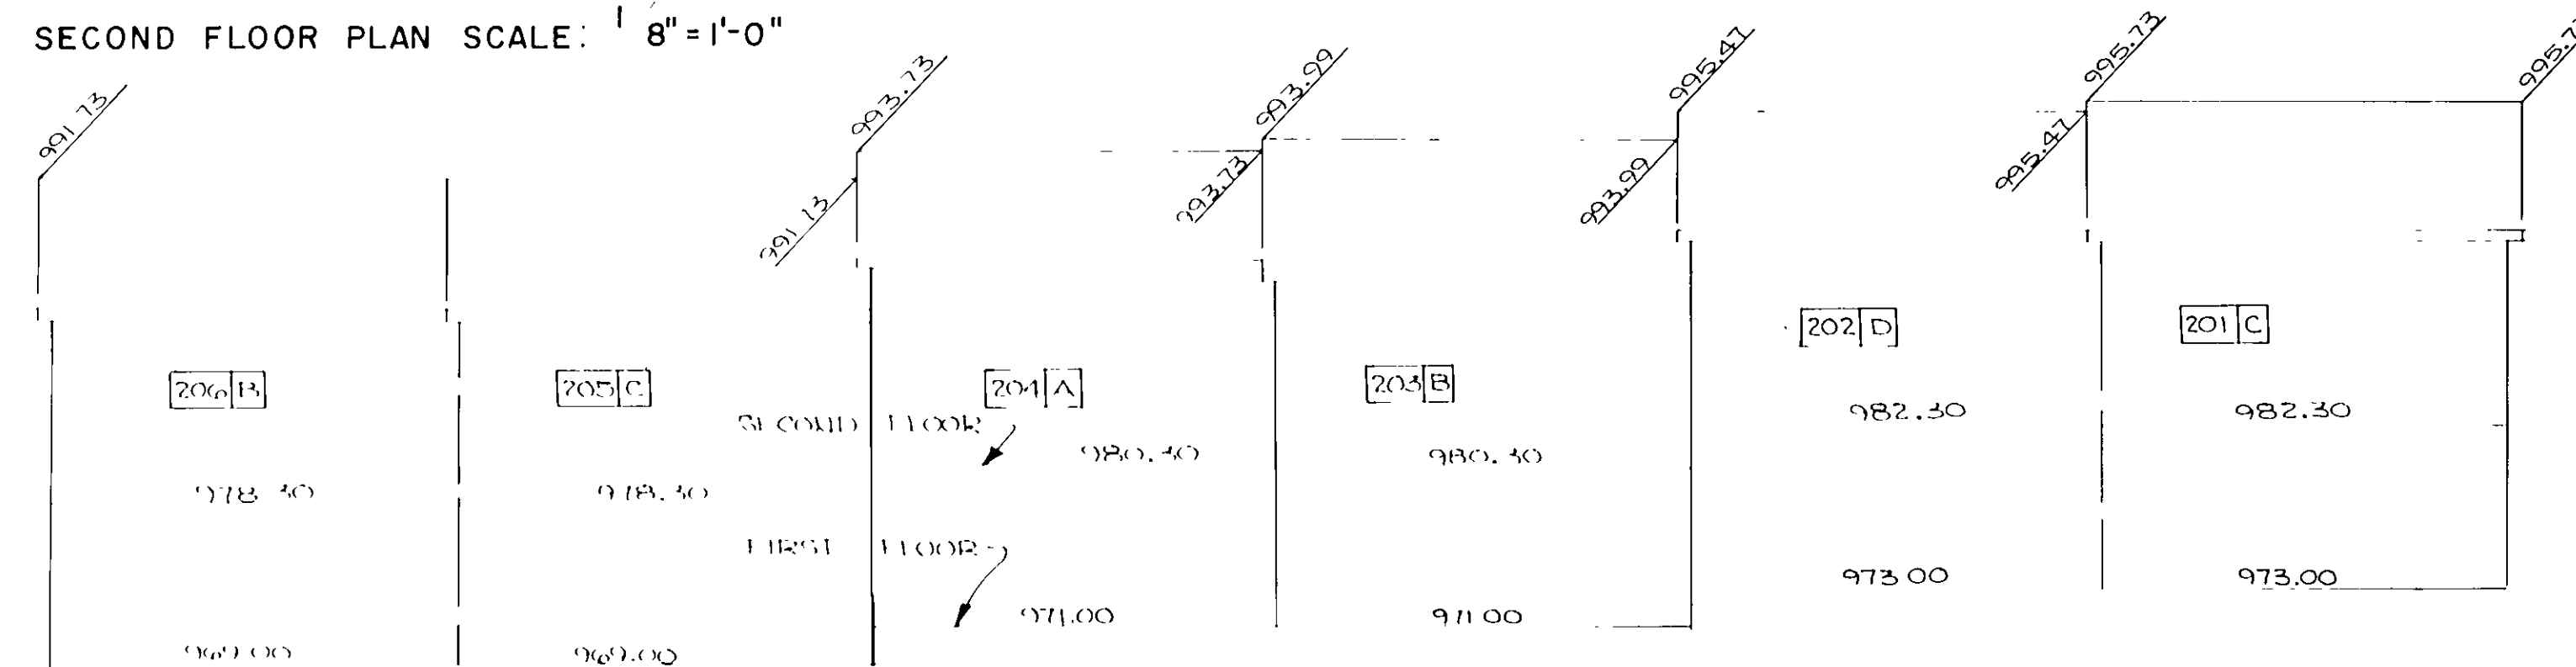

FRONT ELEVATION BUILDING #2 SCALE: 1/8" = 1'-0"

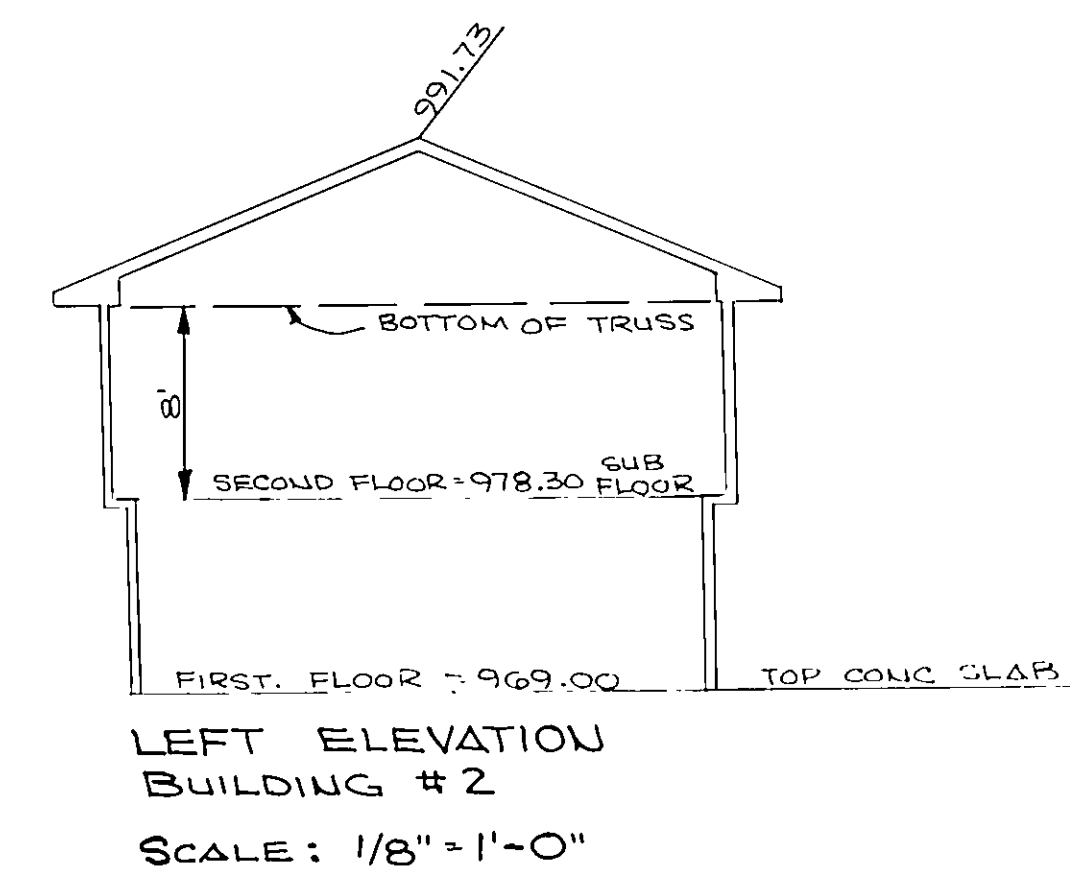


EXHIBIT "A"

CROWN POINT CONDOMINIUMS

PROPERTY OF
CROWN POINT ASSOCIATES
ROANOKE, VIRGINIA

SCALE: 1" = 20'

BY: T. P. PARKER & SON
ENGINEERS & SURVEYORS, LTD
SALEM, VIRGINIA

SEPTEMBER 15, 1982

SHEET 3 OF 3