


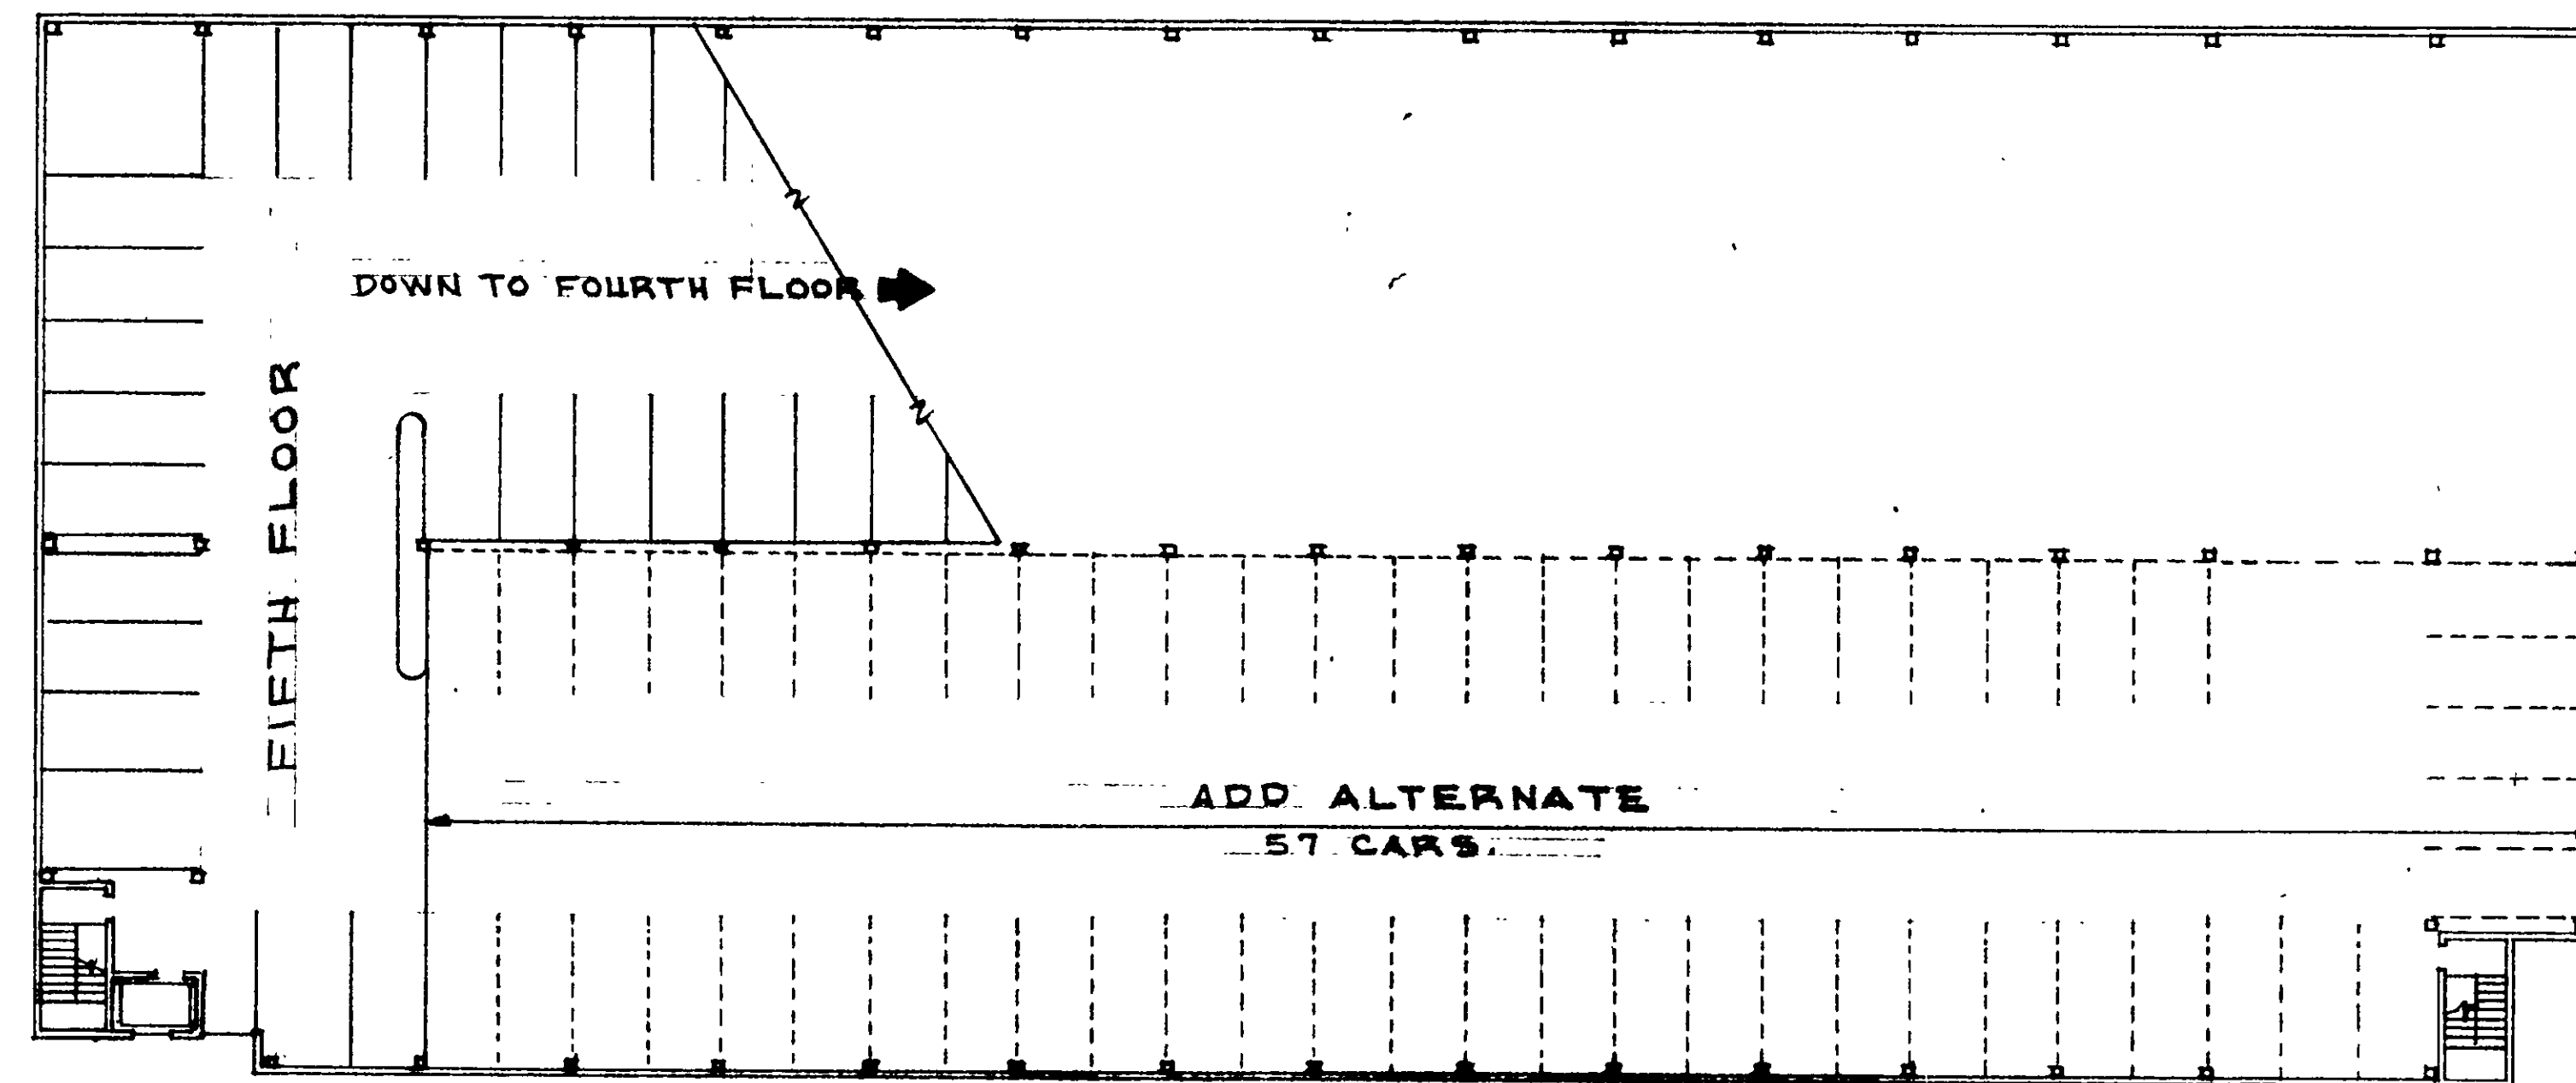


FIFTH FLOOR PLAN
SCALE: 1" = 20'

PARKING ADDITION	
THIRD FLOOR	62
FOURTH FLOOR	125
FIFTH FLOOR	65
TOTAL:	255


IN THE CLERK'S OFFICE OF THE CIRCUIT COURT
OF THE CITY OF ROANOKE, VIRGINIA, THIS
INSTRUMENT IS ADMITTED TO RECORD ON
MAY 7, 1984 AT 12:45 O'CLOCK P.M.

TESTE: PATSY TESTERMAN, CLERK
BY [Signature] DEPUTY CLERK

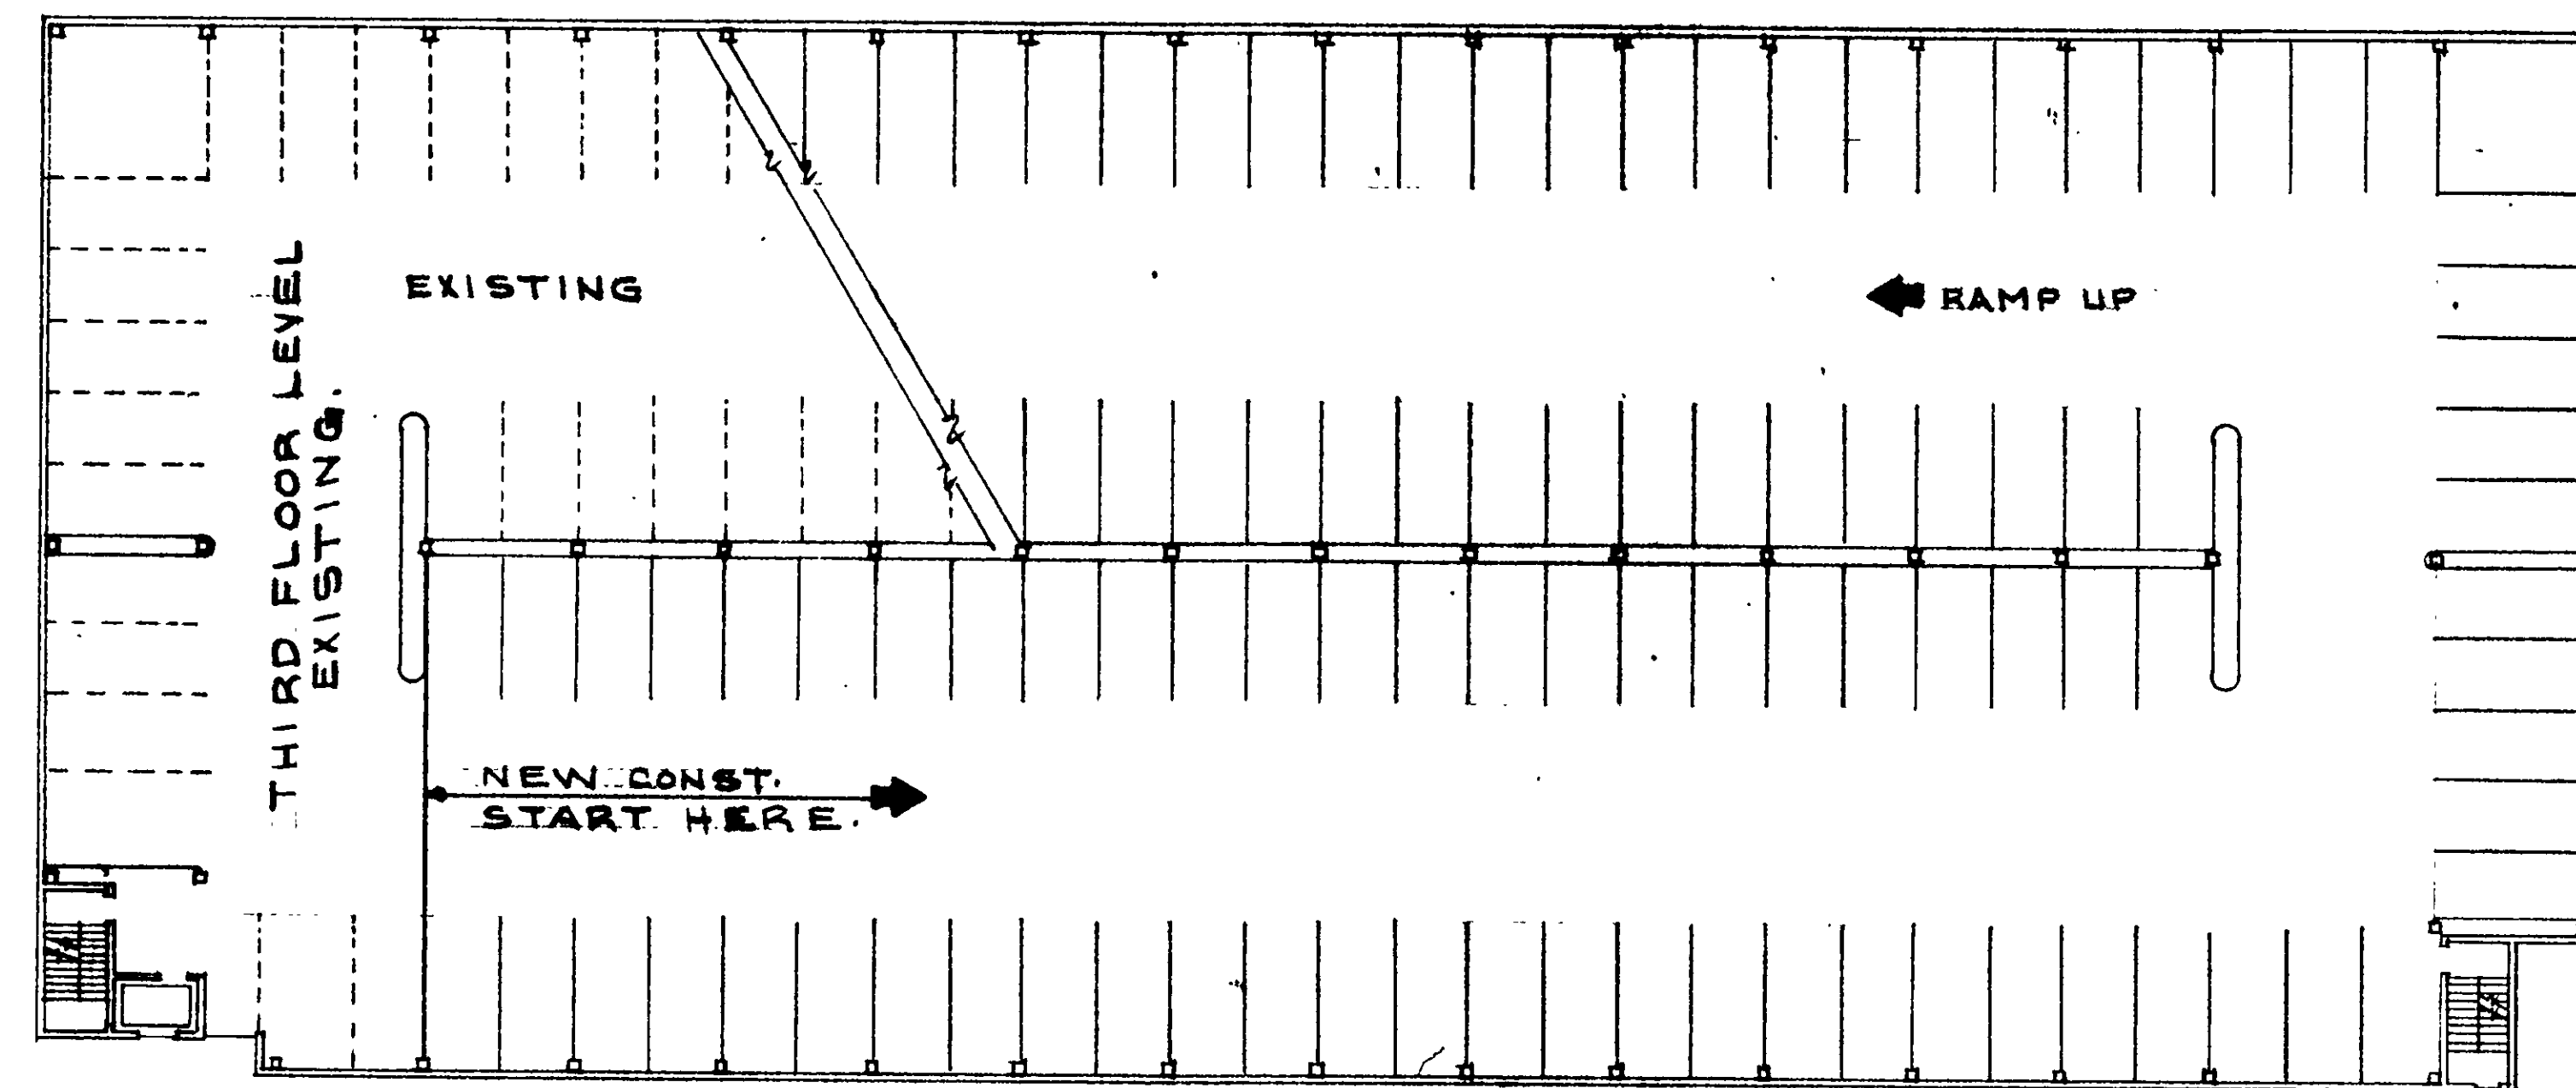

THIRD FLOOR PLAN.
SCALE: 1" = 20.0'
FOURTH FLOOR SIMILAR.

THE DEED REFERENCE FOR THIS MAP
IS RECORDED IN D.B. 1502, PG. 359 IN THE
CLERK'S OFFICE OF THE HUSTINGS COURT
FOR THE CITY OF ROANOKE, VIRGINIA.

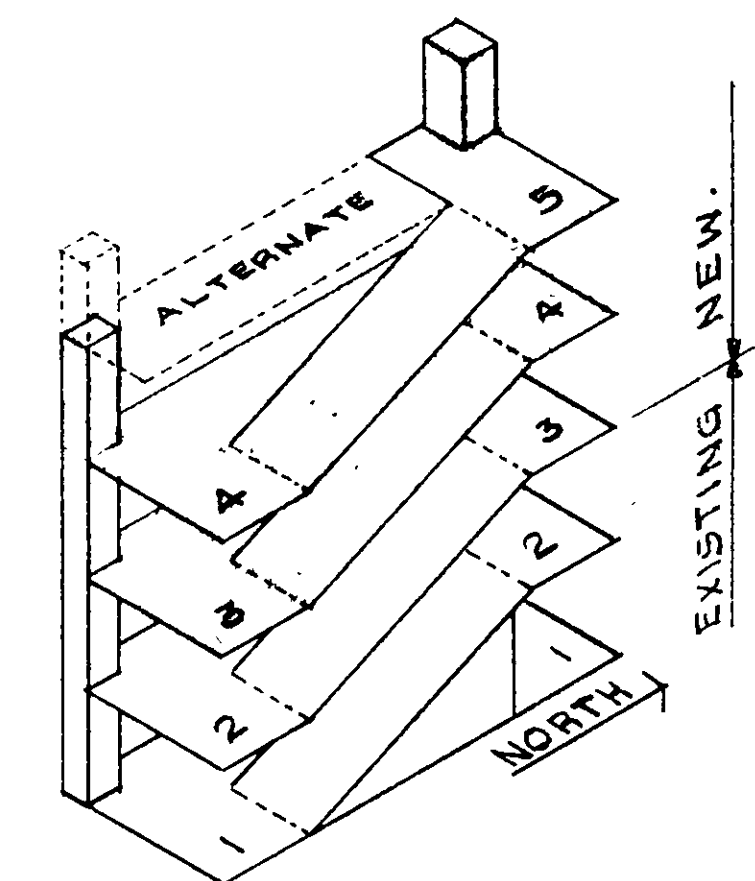

**WILLIAMSON ROAD
PARKING GARAGE
PHASE TWO.**

sb SMITHEY & BOYNTON
ae ARCHITECTS & ENGINEERS
ROANOKE, VIRGINIA

KIMLEY-HORN & ASSOCIATES
OF VIRGINIA
RALEIGH, NORTH CAROLINA

EXHIBIT D

JAN., 1984

SHEET
P-1