



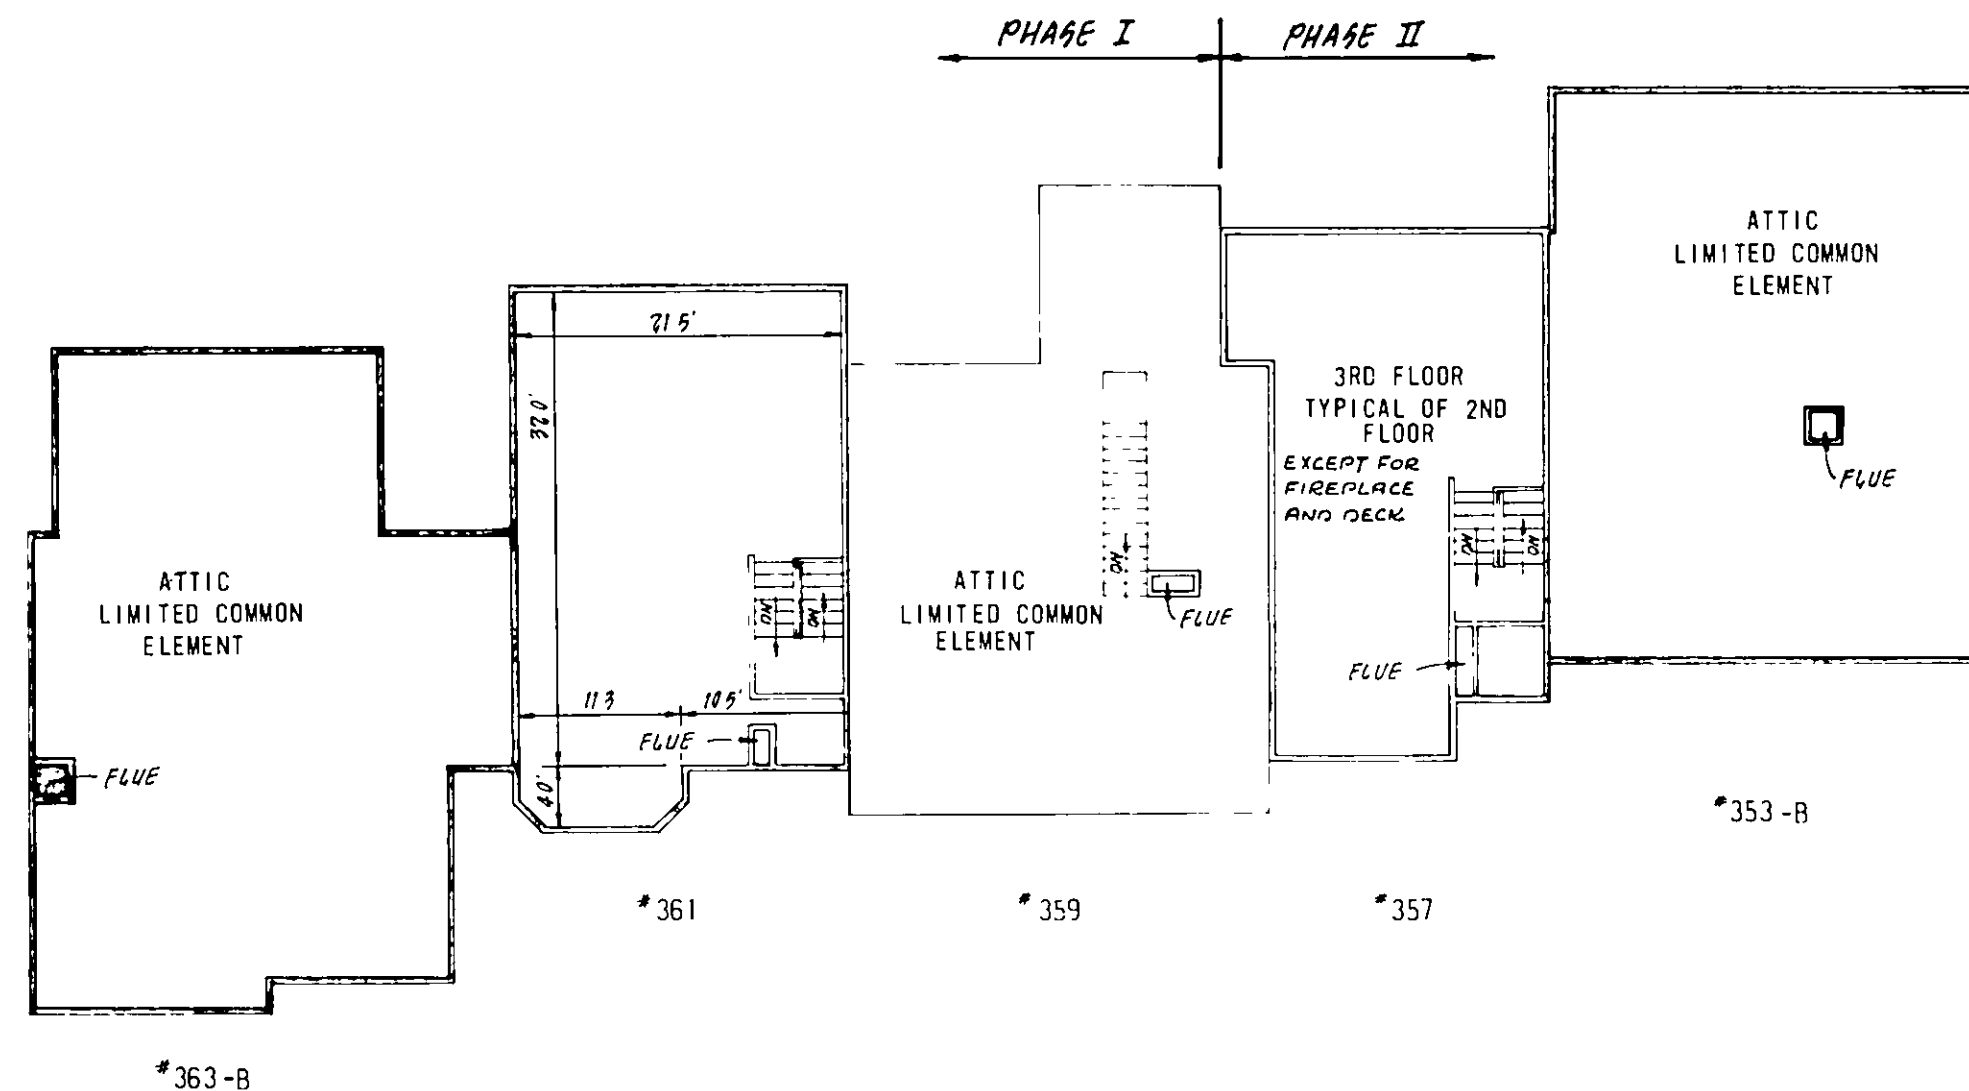


THIRD FLOOR PLAN
SCALE 1" = 10'

NOTE: SEE SHEET 2 OF 3 FOR NOTES.

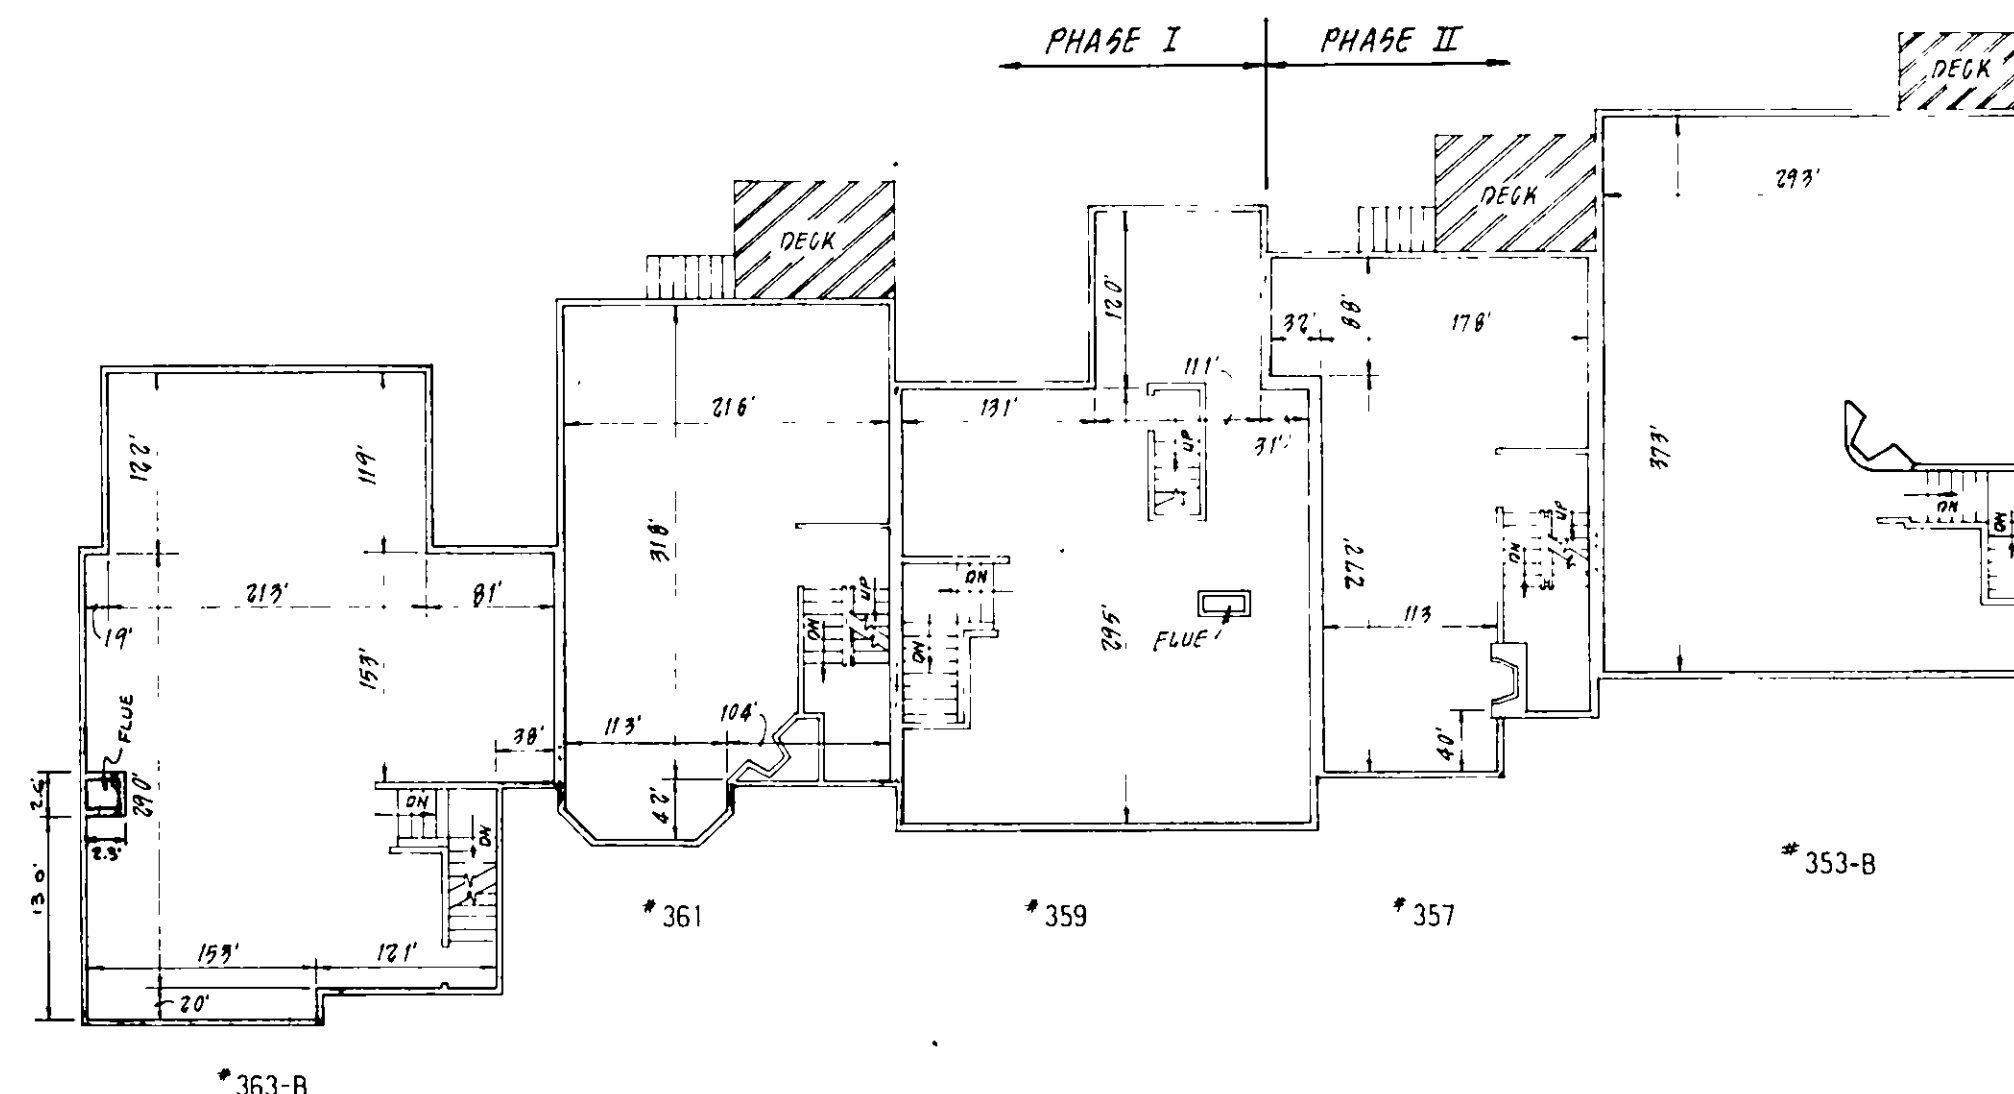

SECOND FLOOR PLAN
SCALE 1" = 10'

 

OWNER:
GREATER ROANOKE HOMES.
A PARTNERSHIP

**PHASE II
EXHIBIT "A"
WOODS WEST
CONDOMINIUM**
SITUATED ALONG THE NORTH-
SIDE OF WOODS AVENUE, S.W.
ROANOKE, VIRGINIA
SCALE: 1" = 10' DATE: 20 FEB., 1985
BUFORD T LUMSDEN & ASSOCIATES, PC
ENGINEERS-SURVEYORS
ROANOKE, VIRGINIA