




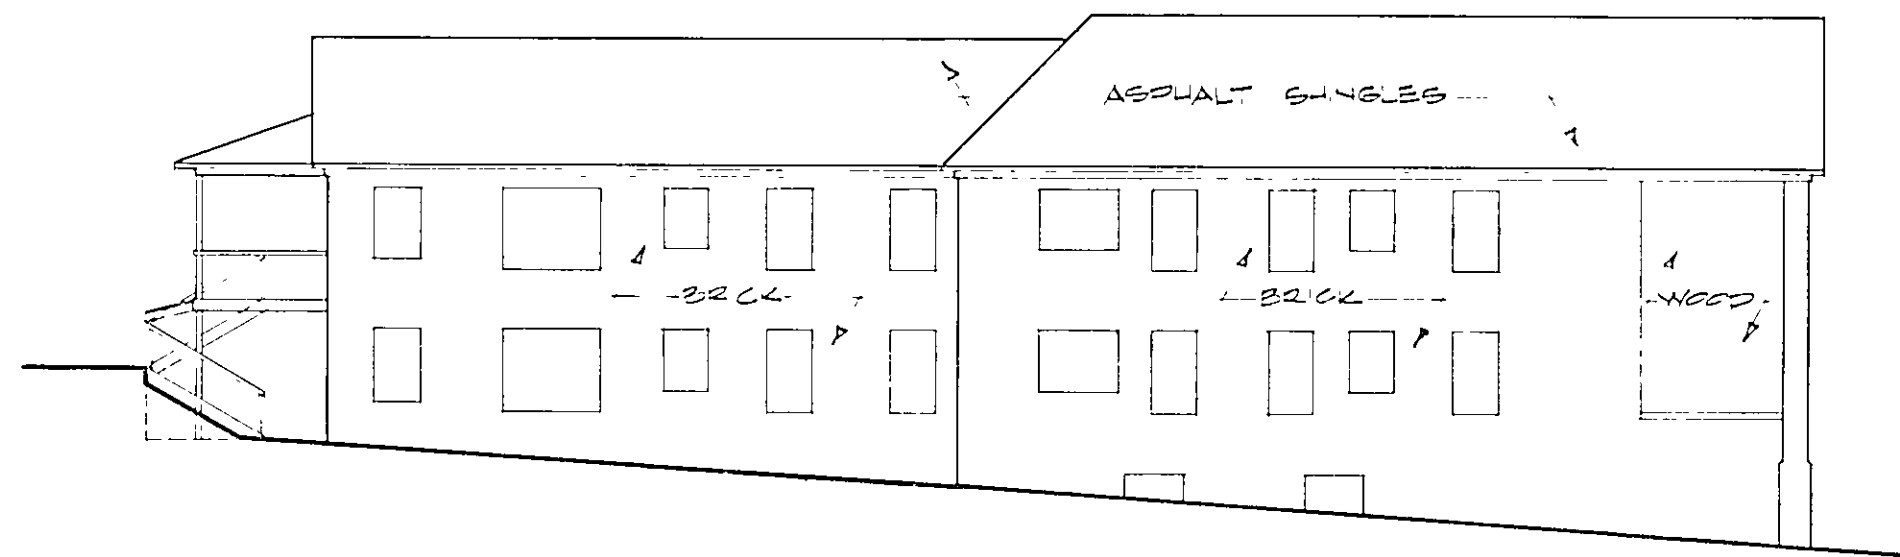


NORTH ELEVATION

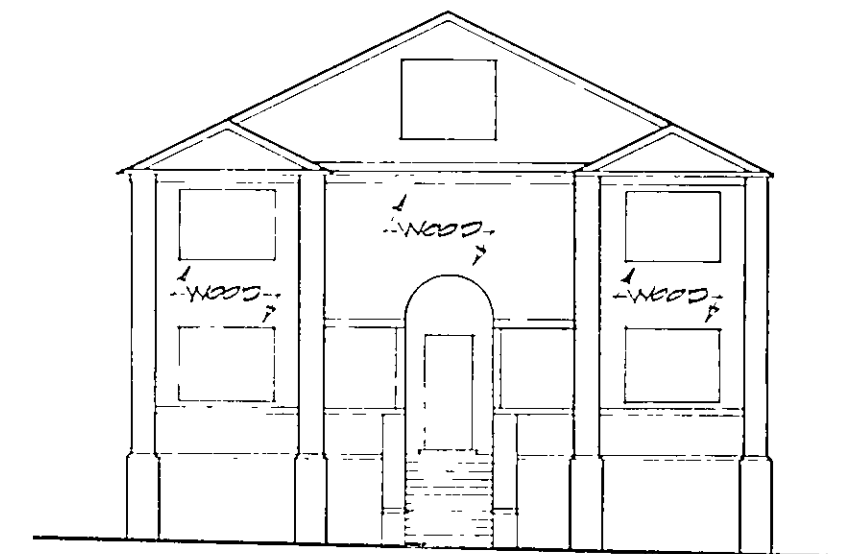


WEST ELEVATION

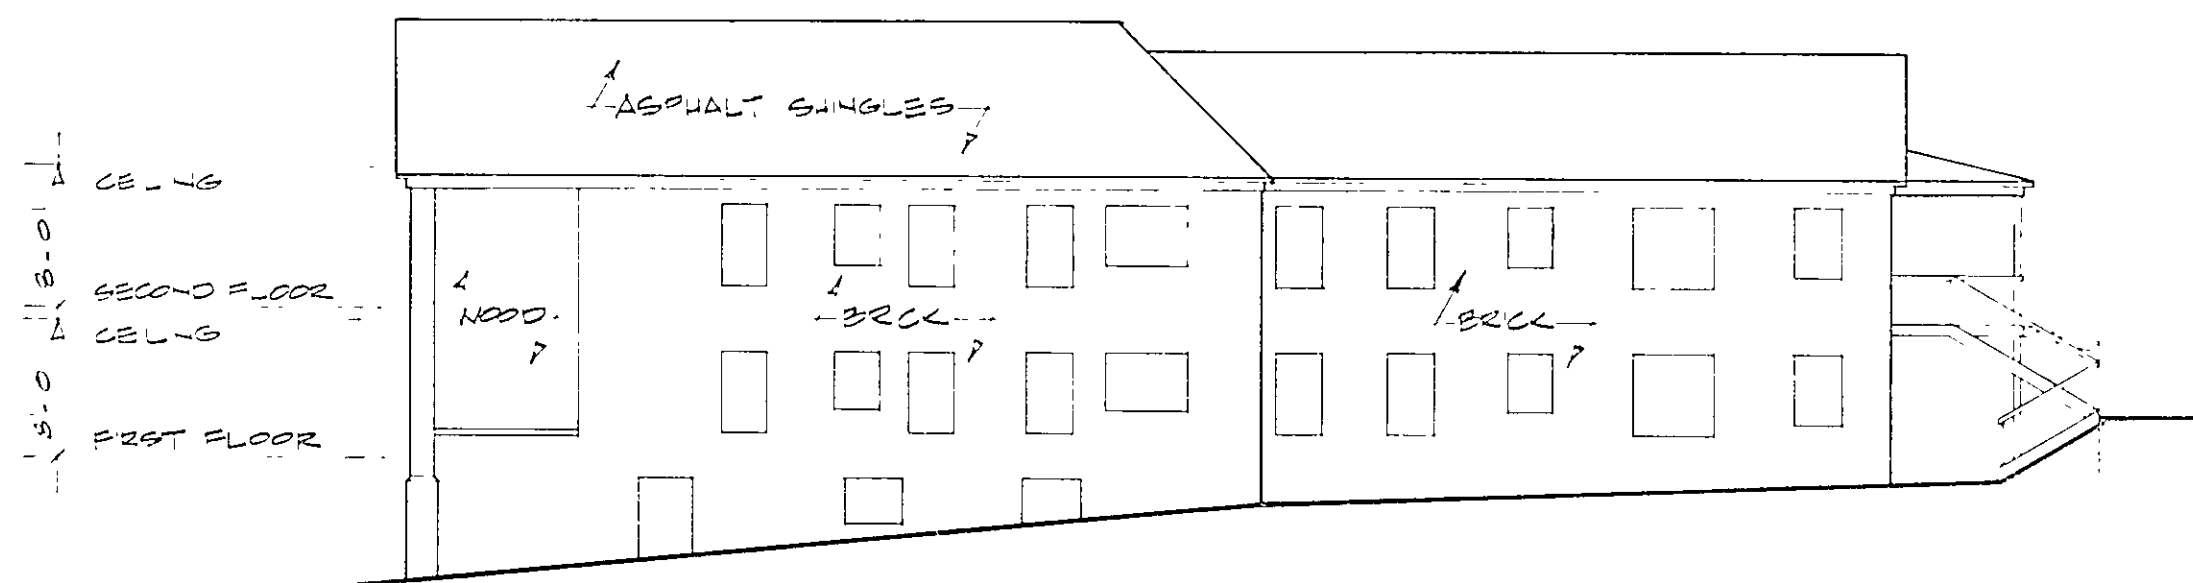

SOUTH ELEVATION

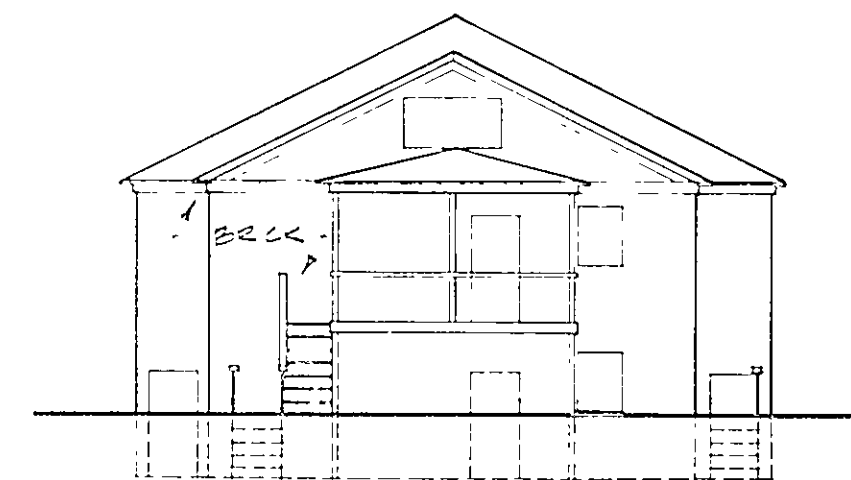

EAST ELEVATION

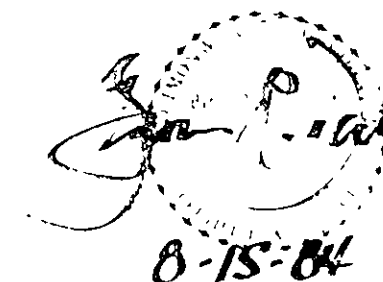

I, BYRON R. DICKSON, JR., A REGISTERED ARCHITECT FOR THE STATE OF VIRGINIA, DO HEREBY CERTIFY THAT TO THE BEST OF MY KNOWLEDGE AND BELIEF THESE DRAWINGS ARE ACCURATE, AND THAT THEY COMPLY WITH THE PROVISIONS OF VIRGINIA CODE ANNOTATED SUB-SECTION 55-79.58(B) AND THAT ALL OF THE UNITS AND OTHER IMPROVEMENTS DEPICTED ON THESE PLANS ARE SUBSTANTIALLY COMPLETED.

REVISIONS	BY
10-30-85	BRD

AVENHAM HOUSE CONDOMINIUM CITY OF ROANOKE, VIRGINIA DEVELOPER: A PARTNERSHIP BETWEEN AVENHAM DEVELOPMENT, A PARTNERSHIP AND AVENHAM DEVELOPMENT, A PARTNERSHIP	
BYRON R. DICKSON ARCHITECT VIRGINIA ROANOKE	

DRAWN	225
CHECKED	
DATE	
SCALE	1/8" = 1'-0"
JOB NO	8375
SHEET	3
OF 3 SHEETS	