


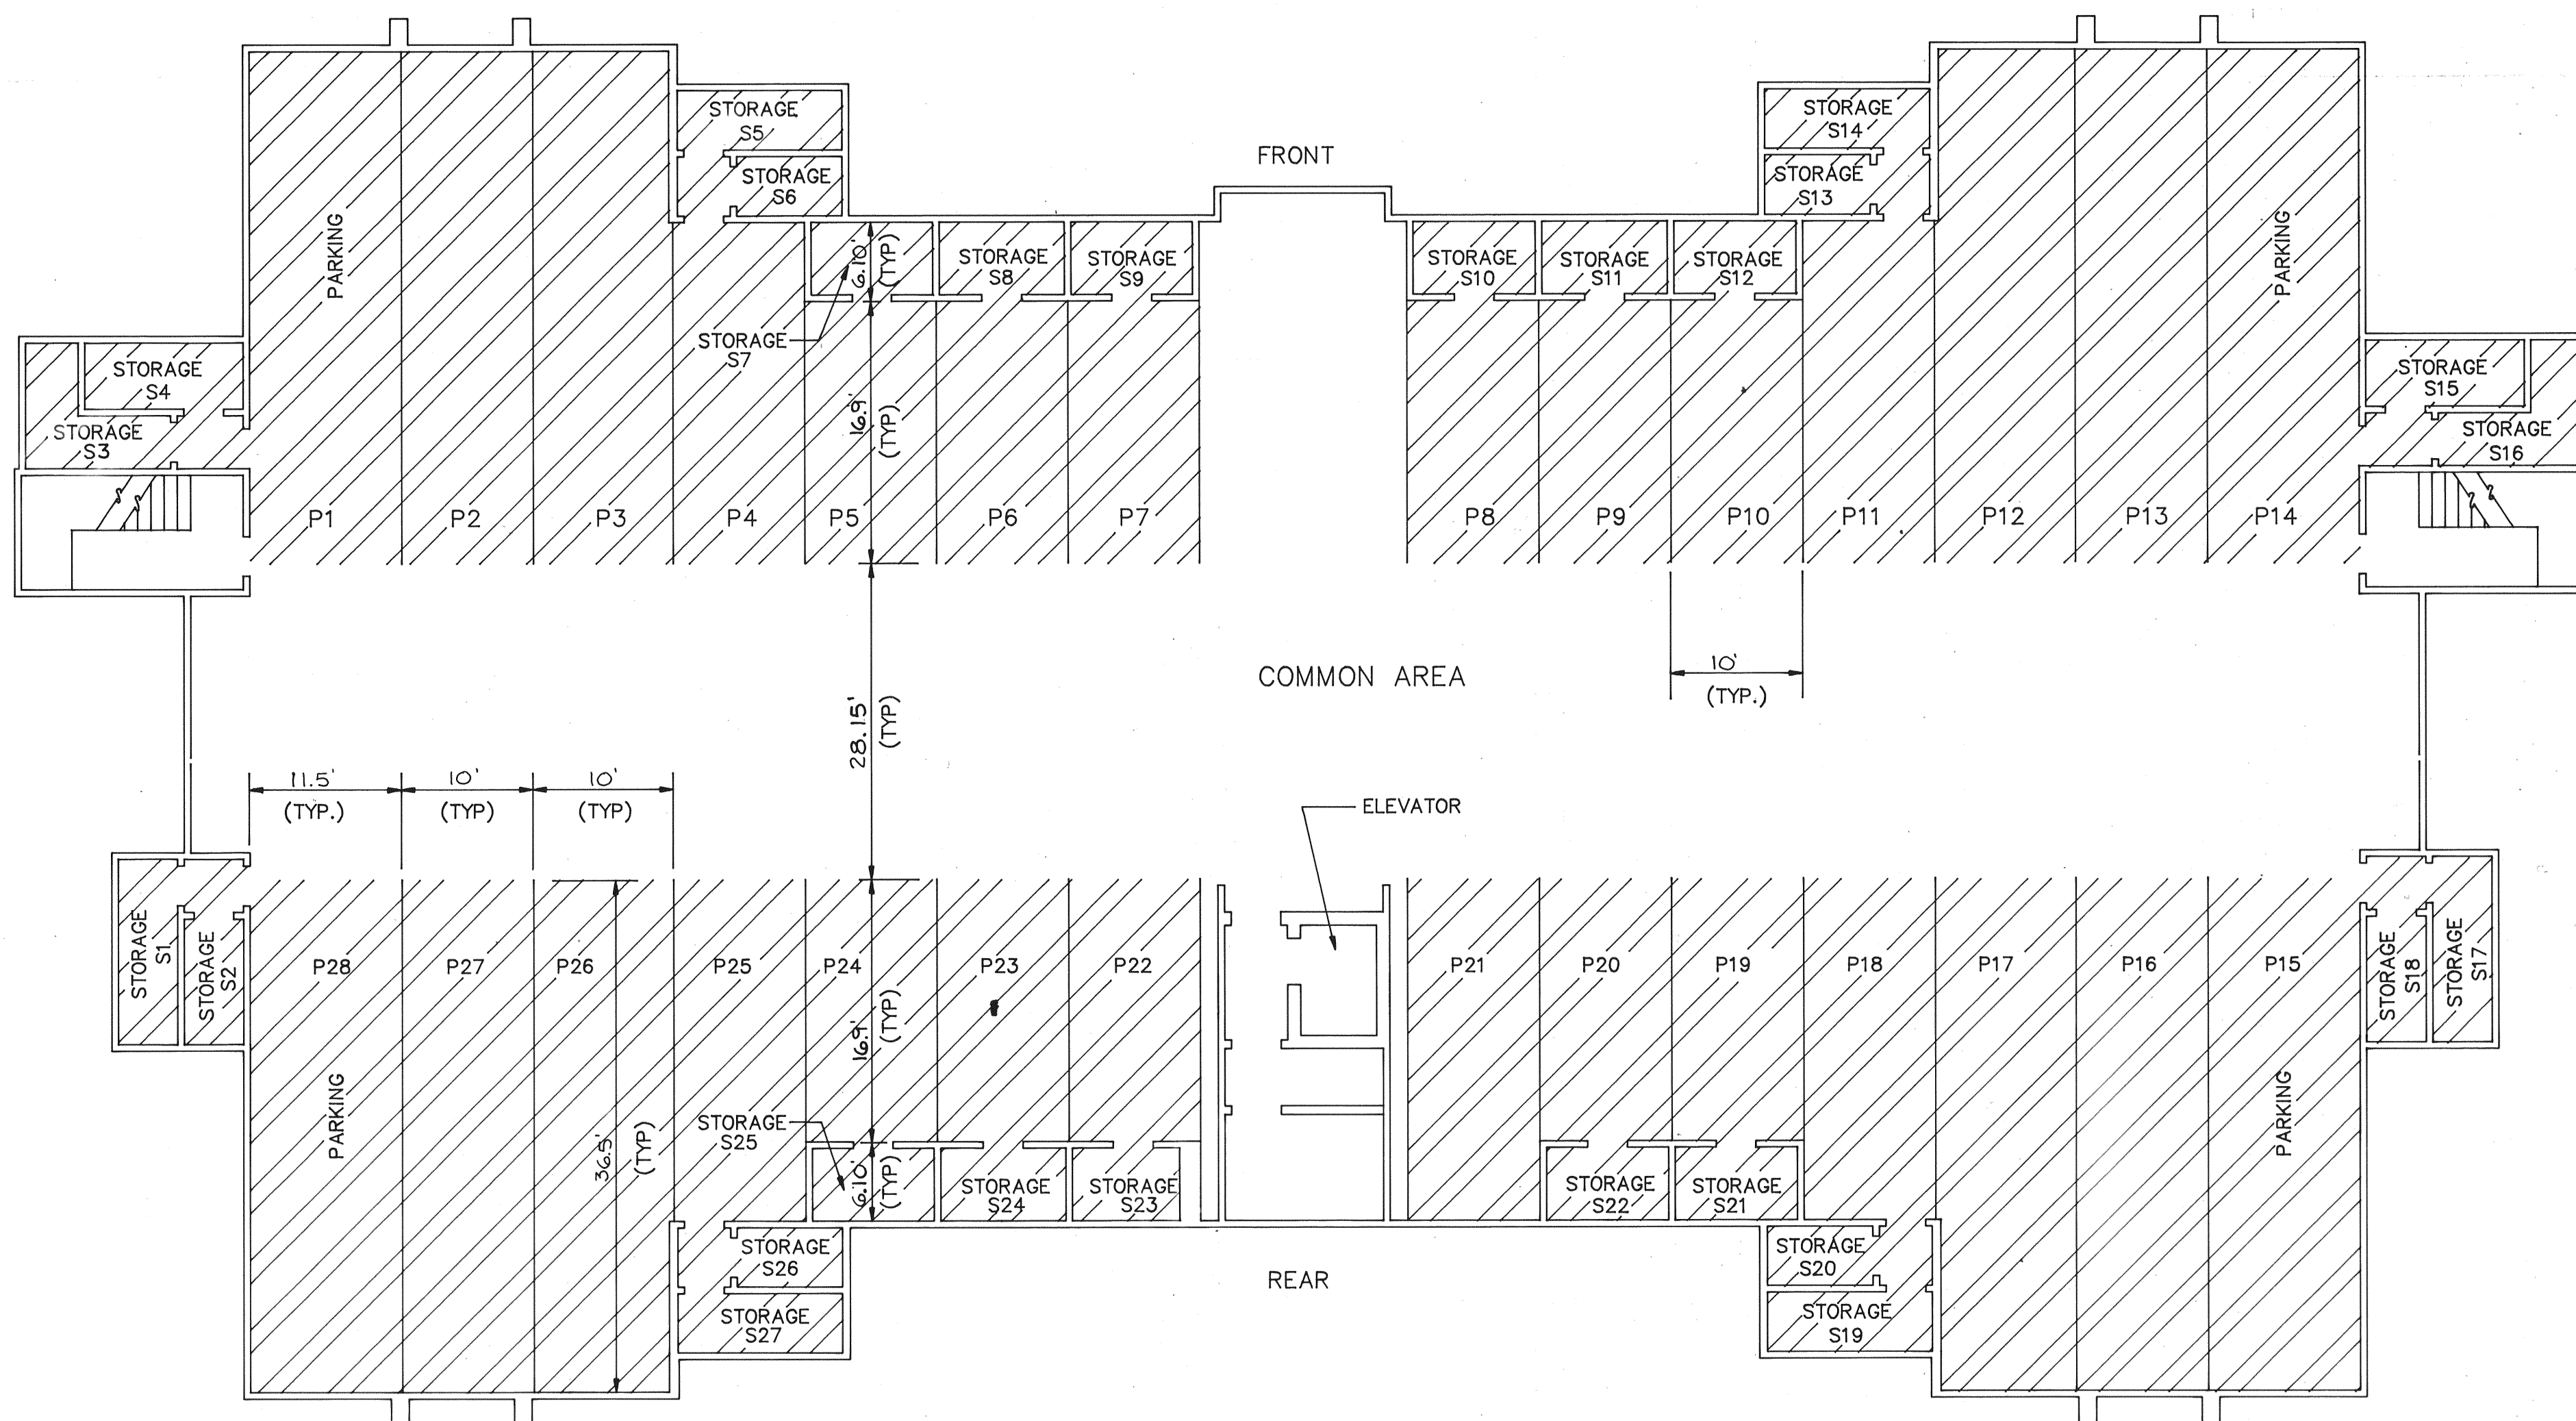

BUILDING NO. 1
PARKING LEVEL FLOOR PLAN

NOTE:
PARKING AND STORAGE CROSS HATCHED AREAS DENOTE
COMMON ELEMENTS WHICH MAY BE ASSIGNED AS LIMITED
COMMON ELEMENTS.

PLAT OF SURVEY OF
PHASE I
THE GLEN CONDOMINIUM

PROPERTY OF
GLEN ASSOCIATES,
A VIRGINIA GENERAL PARTNERSHIP

ROANOKE, VIRGINIA

T. P. PARKER & SON

ENGINEERS — SURVEYORS — PLANNERS

TAX NO.
DRAWN: DAP/CADD
CALC.: DAP
N.B.: G-68

SCALE: 1" = 10'
FEBRUARY 6, 1990
W.O. 89-1227

SHEET 6 OF 7 M.B. / PG. 1013

