

1-3121




**HILL
STUDIO**

Community Planning
Landscape Architecture
Architecture
Interior Design


131 W. Campbell Ave. #2
Roanoke, VA 24011

tel: 540.343.1111
fax: 540.343.1111

www.hillstudio.com

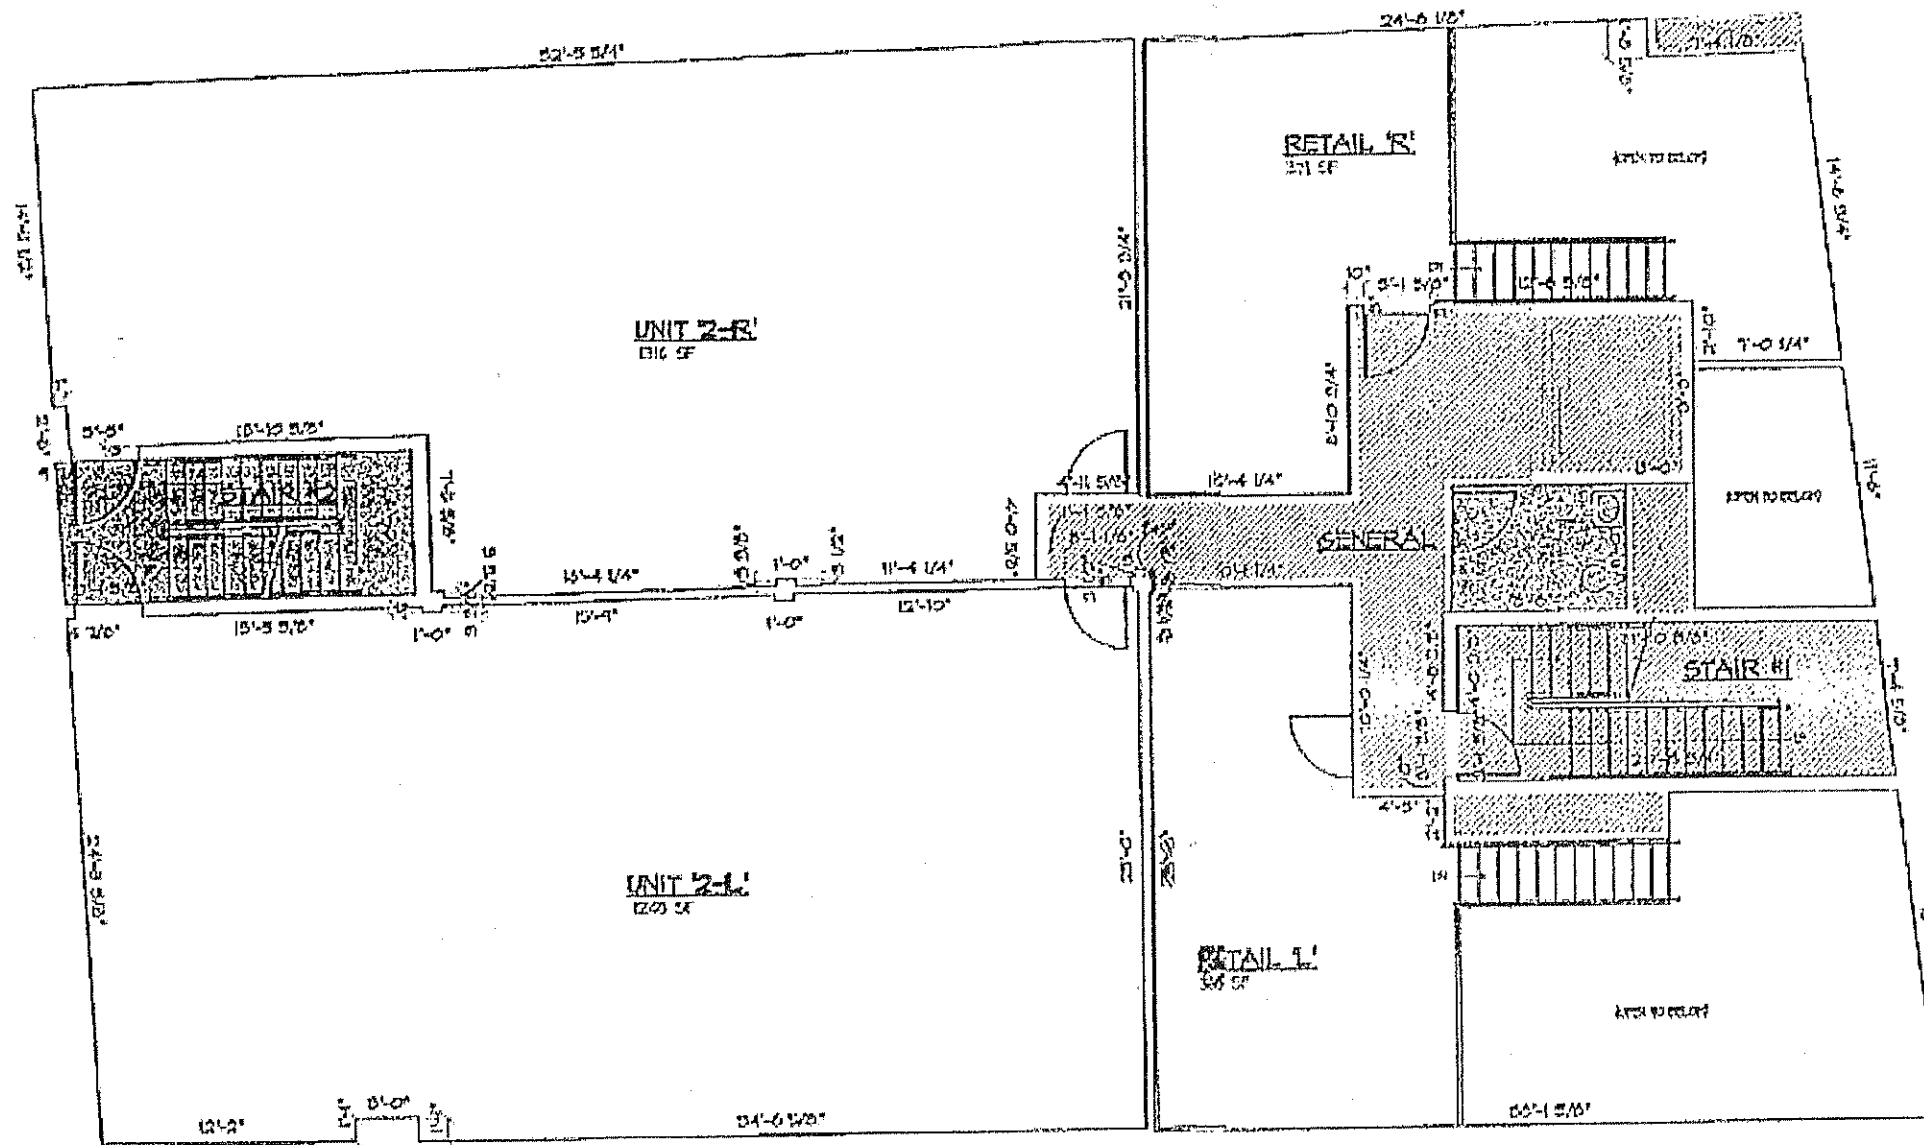

RENOVATIONS
SECOND FLOOR PLAN
131 W. CAMPBELL AVE.
ROANOKE, VIRGINIA

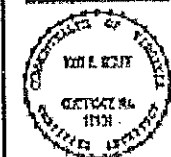

DATE	03-07-07
BY	1/24/07
NOTED	03/07



In the Clerk's Office of the Circuit Court of the City of
Roanoke, Virginia, this instrument is admitted to Record on
Mar 9, 2007, at 10:43 o'clock A.m.


Teste: BRENDA S. HAMILTON, CLERK

By Todd E. Setliff
Deputy Clerk

SECOND FLOOR PLAN
SCALE: 1/4" = 1'-0"

LEGEND

- GENERAL COMMON SPACE - 422 SF
- LEASED COMMON SPACE - 165 SF
- LEASED TO INDIVIDUAL TENANTS - 7341 SF
- RETAIL SPACE - 428 SF
- 1 HOUR RATED PARTITION

 

ARCHITECT'S CERTIFICATE

I, TODD E. SETLIFF, A DULY LICENSED ARCHITECT IN THE COMMONWEALTH OF VIRGINIA, DO HEREBY CERTIFY THAT THESE PLANS ARE ACCURATE (WITHIN NORMAL CONSTRUCTION TOLERANCES - BASED ON THE BEST OF MY KNOWLEDGE AND COMPLY WITH SECTION 15-7-73 OF THE CONSTRUCTION ACT AS AMENDED, AND THAT THE WORK SHOWN HEREON IS COMPLETELY COMPLETE.

DATE 3/7/07

Todd E. Setliff
TODD E. SETLIFF