

1-3122




HILL
STUDIO

Commercial Planning
Architectural Design
Interior Design

111 M. Campbell Ave. SW
Roanoke, VA 24001

66-443-1000
Fax 66-443-1001

www.hillstudio.com

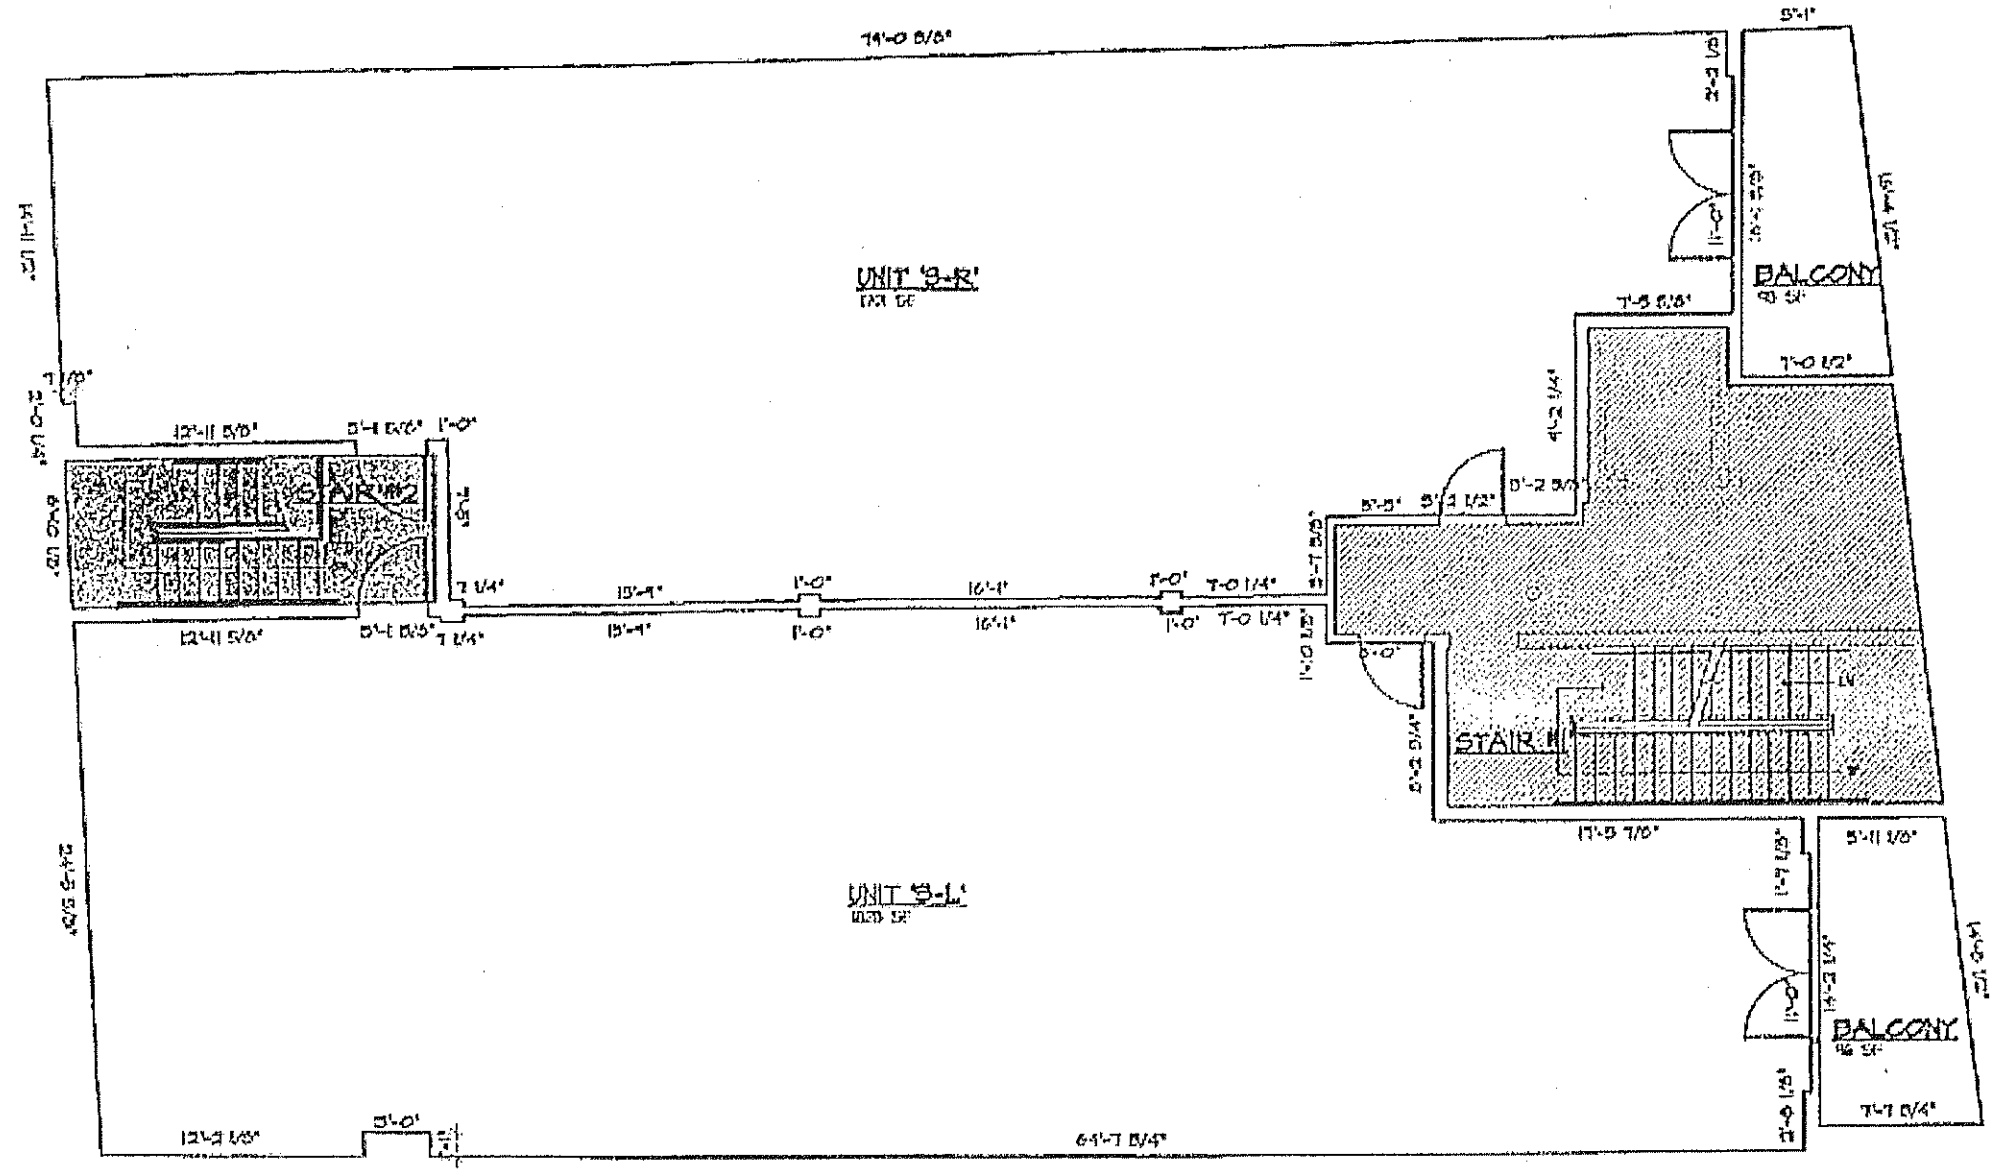

THIRD FLOOR PLAN
SCALE: 1/4" = 1'-0"

In the Clerk's Office of the Circuit Court of the City of
Roanoke, Virginia, this instrument is admitted to Record on
Mar 9, 2007 at 10:44 o'clock A.m.

Teste: BRENDA S. HAMILTON, CLERK
By Jaime Bowen
Deputy Clerk

LEGEND
GENERAL COMMON SPACE - 433 SF
LIMITED COMMON SPACE - 116 SF
DEDICATED TO INDIVIDUAL TENANTS - 3723 SF
UNRATED PARTITION

ARCHITECT'S CERTIFICATE

I, TODD E. SETLE, A DULY LICENSED ARCHITECT IN THE COMMONWEALTH OF VIRGINIA, DO HEREBY CERTIFY THAT THESE PLANS ARE ACCURATE WITHIN NORMAL CONSTRUCTION TOLERANCES - BASE SHEETS PROVIDED BY SPECIALTY CONTRACTORS TO THE BEST OF MY KNOWLEDGE AND COMPLY WITH SECTION 55-79-01 OF THE CONDOMINIUM ACT AS AMENDED, AND THAT THE UNITS SHOWN HEREIN ARE NOT SUBSTANTIALLY COMPLETE.

DATE 3/4/07

Todd E. Settle
TODD E. SETLE

RENOVATIONS
THIRD FLOOR PLAN
111 M. CAMPBELL AVE.
ROANOKE, VIRGINIA



DATE: 03-01-07
BY: T.E.S.
TITLE: ARCHT.

PROJECT NAME
SHEET NO. 125
TOTAL SHEETS 125

