


www.ck12.org


RENOVATIONS
3333 W. CAMPBELL AVE.
REAR ELEVATION
PASADENA, VIRGINIA

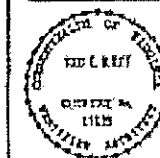

DATE: 07-19-09
TIME: 08:00:00
LOCATION:

Drawn By: TCM-4703
Checked By: TCM
Produced By: COTTON

46

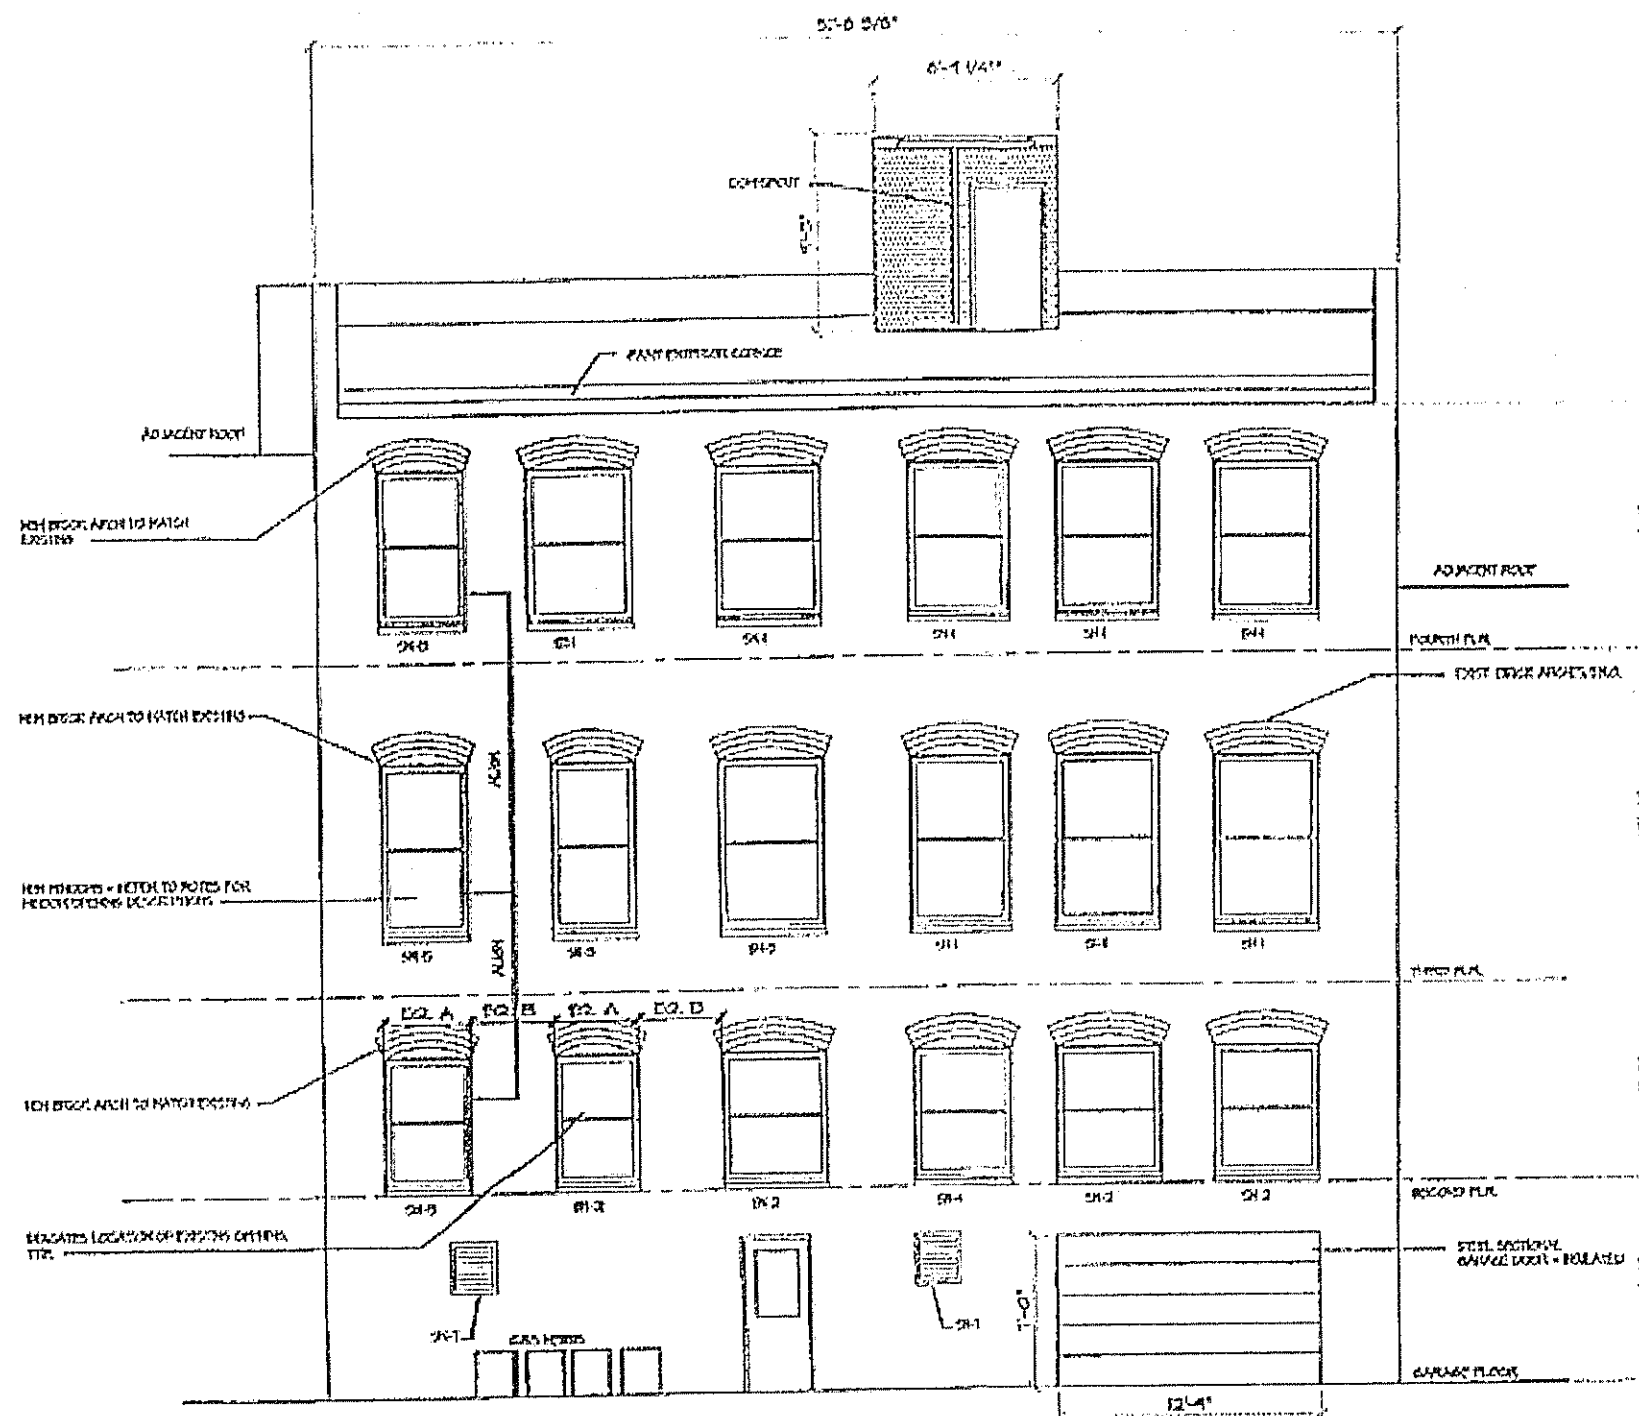

ARCHITECT'S CERTIFICATE

In the Clerk's Office of the Circuit Court of the City of
Roanoke, Virginia, this instrument is admitted to Record on
Mar 9, 2007, at 10:47 o'clock A.m.

Teste: BRENDA S. HAMILTON, CLERK

By *Lauren Brien*
Deputy Clerk

I, TERRY E. SETLIFT, A DULY LICENSED ARCHITECT IN THE COMMONWEALTH OF VIRGINIA, DO HEREBY CERTIFY THAT THESE PLANS ARE ACCURATE (WITHIN NOMINAL CONSTRUCTION TOLERANCES - BASE SHEETS PROVIDED BY SPECTRUM ENGINEERING) TO THE BEST OF MY KNOWLEDGE AND COMPLY WITH SECTION 65-7B-58 OF THE CONDOMINIUM ACT AS AMENDED, AND THAT THE UNITS SHOWN HEREIN ARE SUBSTANTIALLY COMPLETE.

DATE 3/4/07

TOOD E. GETTIEF