


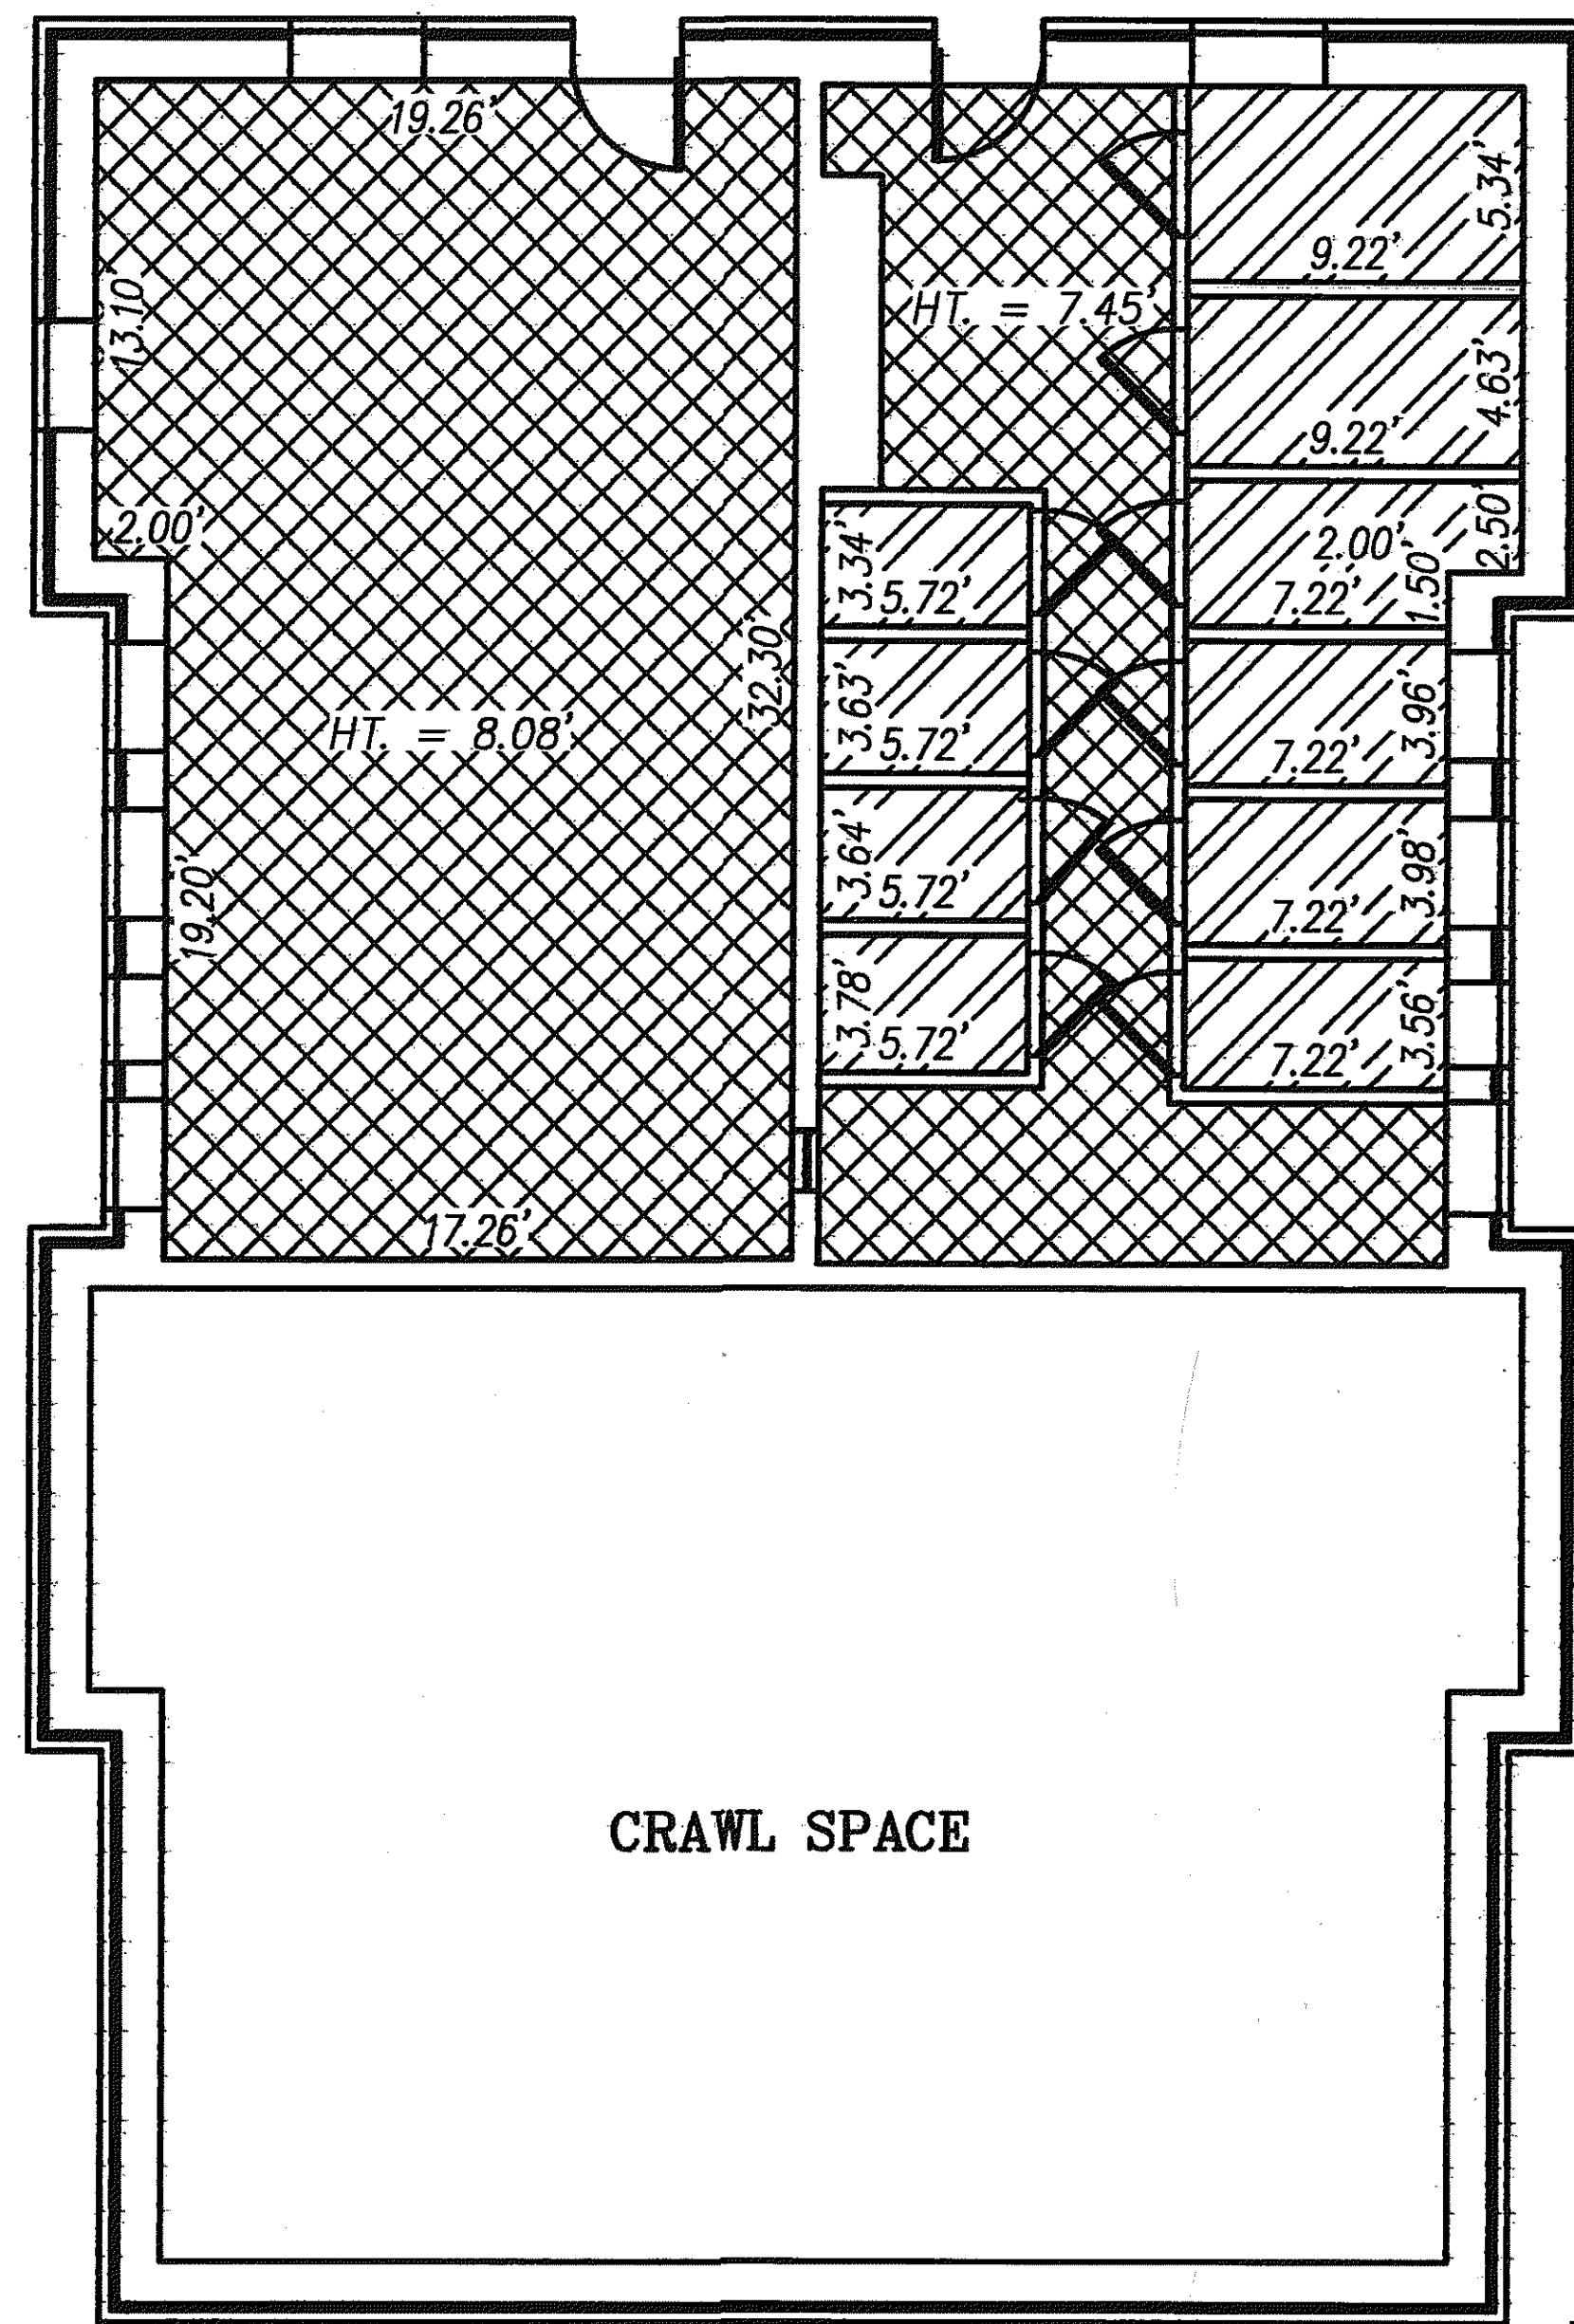


↑ FRONT BUILDING "A"
#720

NOTES:

1. INCLUDED AS PART OF EACH UNIT IS THE DRY WALL COVERING ENCLOSING SUCH UNIT. ALL INTERIOR DIMENSIONS SHOWN ON THIS PLAT ARE MEASURED TO THE INSIDE FACE OF STUDS OR TO THE INSIDE FACE OF CONCRETE FOUNDATION WALLS.
2. ALL VERTICAL DIMENSIONS ARE MEASURED FROM SUB-FLOOR TO BOTTOM OF JOISTS.
3. UNIT DIMENSIONS SHOWN ARE TYPICAL AND ARE BASED UPON FIELD MEASUREMENTS OF ALL UNITS.
4. UNIT FLOOR AREAS ARE BASED ON FIELD MEASUREMENTS.

LEGEND	
	DENOTES LIMITED COMMON AREA
	DENOTES GENERAL COMMON AREA
HT. = 8.08'	DISTANCE FLOOR TO CEILING
↑	ORIENTATION FOR PLAN VIEW

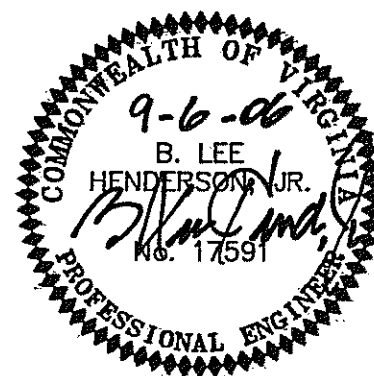


ENGINEER'S CERTIFICATE:

I, B. LEE HENDERSON, JR., REGISTERED ENGINEER IN THE COMMONWEALTH OF VIRGINIA, HEREBY CERTIFY THAT THIS PLAT, ACCURATELY SHOWS THE UNITS DELINEATED AND COMPLIES WITH THE PROVISIONS OF SECTION 55-78.58 PARAGRAPH (A) OF THE CONDOMINIUM ACT. I FURTHER CERTIFY THAT UNLESS NOTED OTHERWISE, ALL UNITS DEPICTED HEREON HAVE BEEN SUBSTANTIALLY COMPLETED.

GIVEN UNDER MY HAND THIS 6TH DAY OF SEPTEMBER, 2006.

B. Lee Henderson, Jr.
B. LEE HENDERSON, JR., P.E.

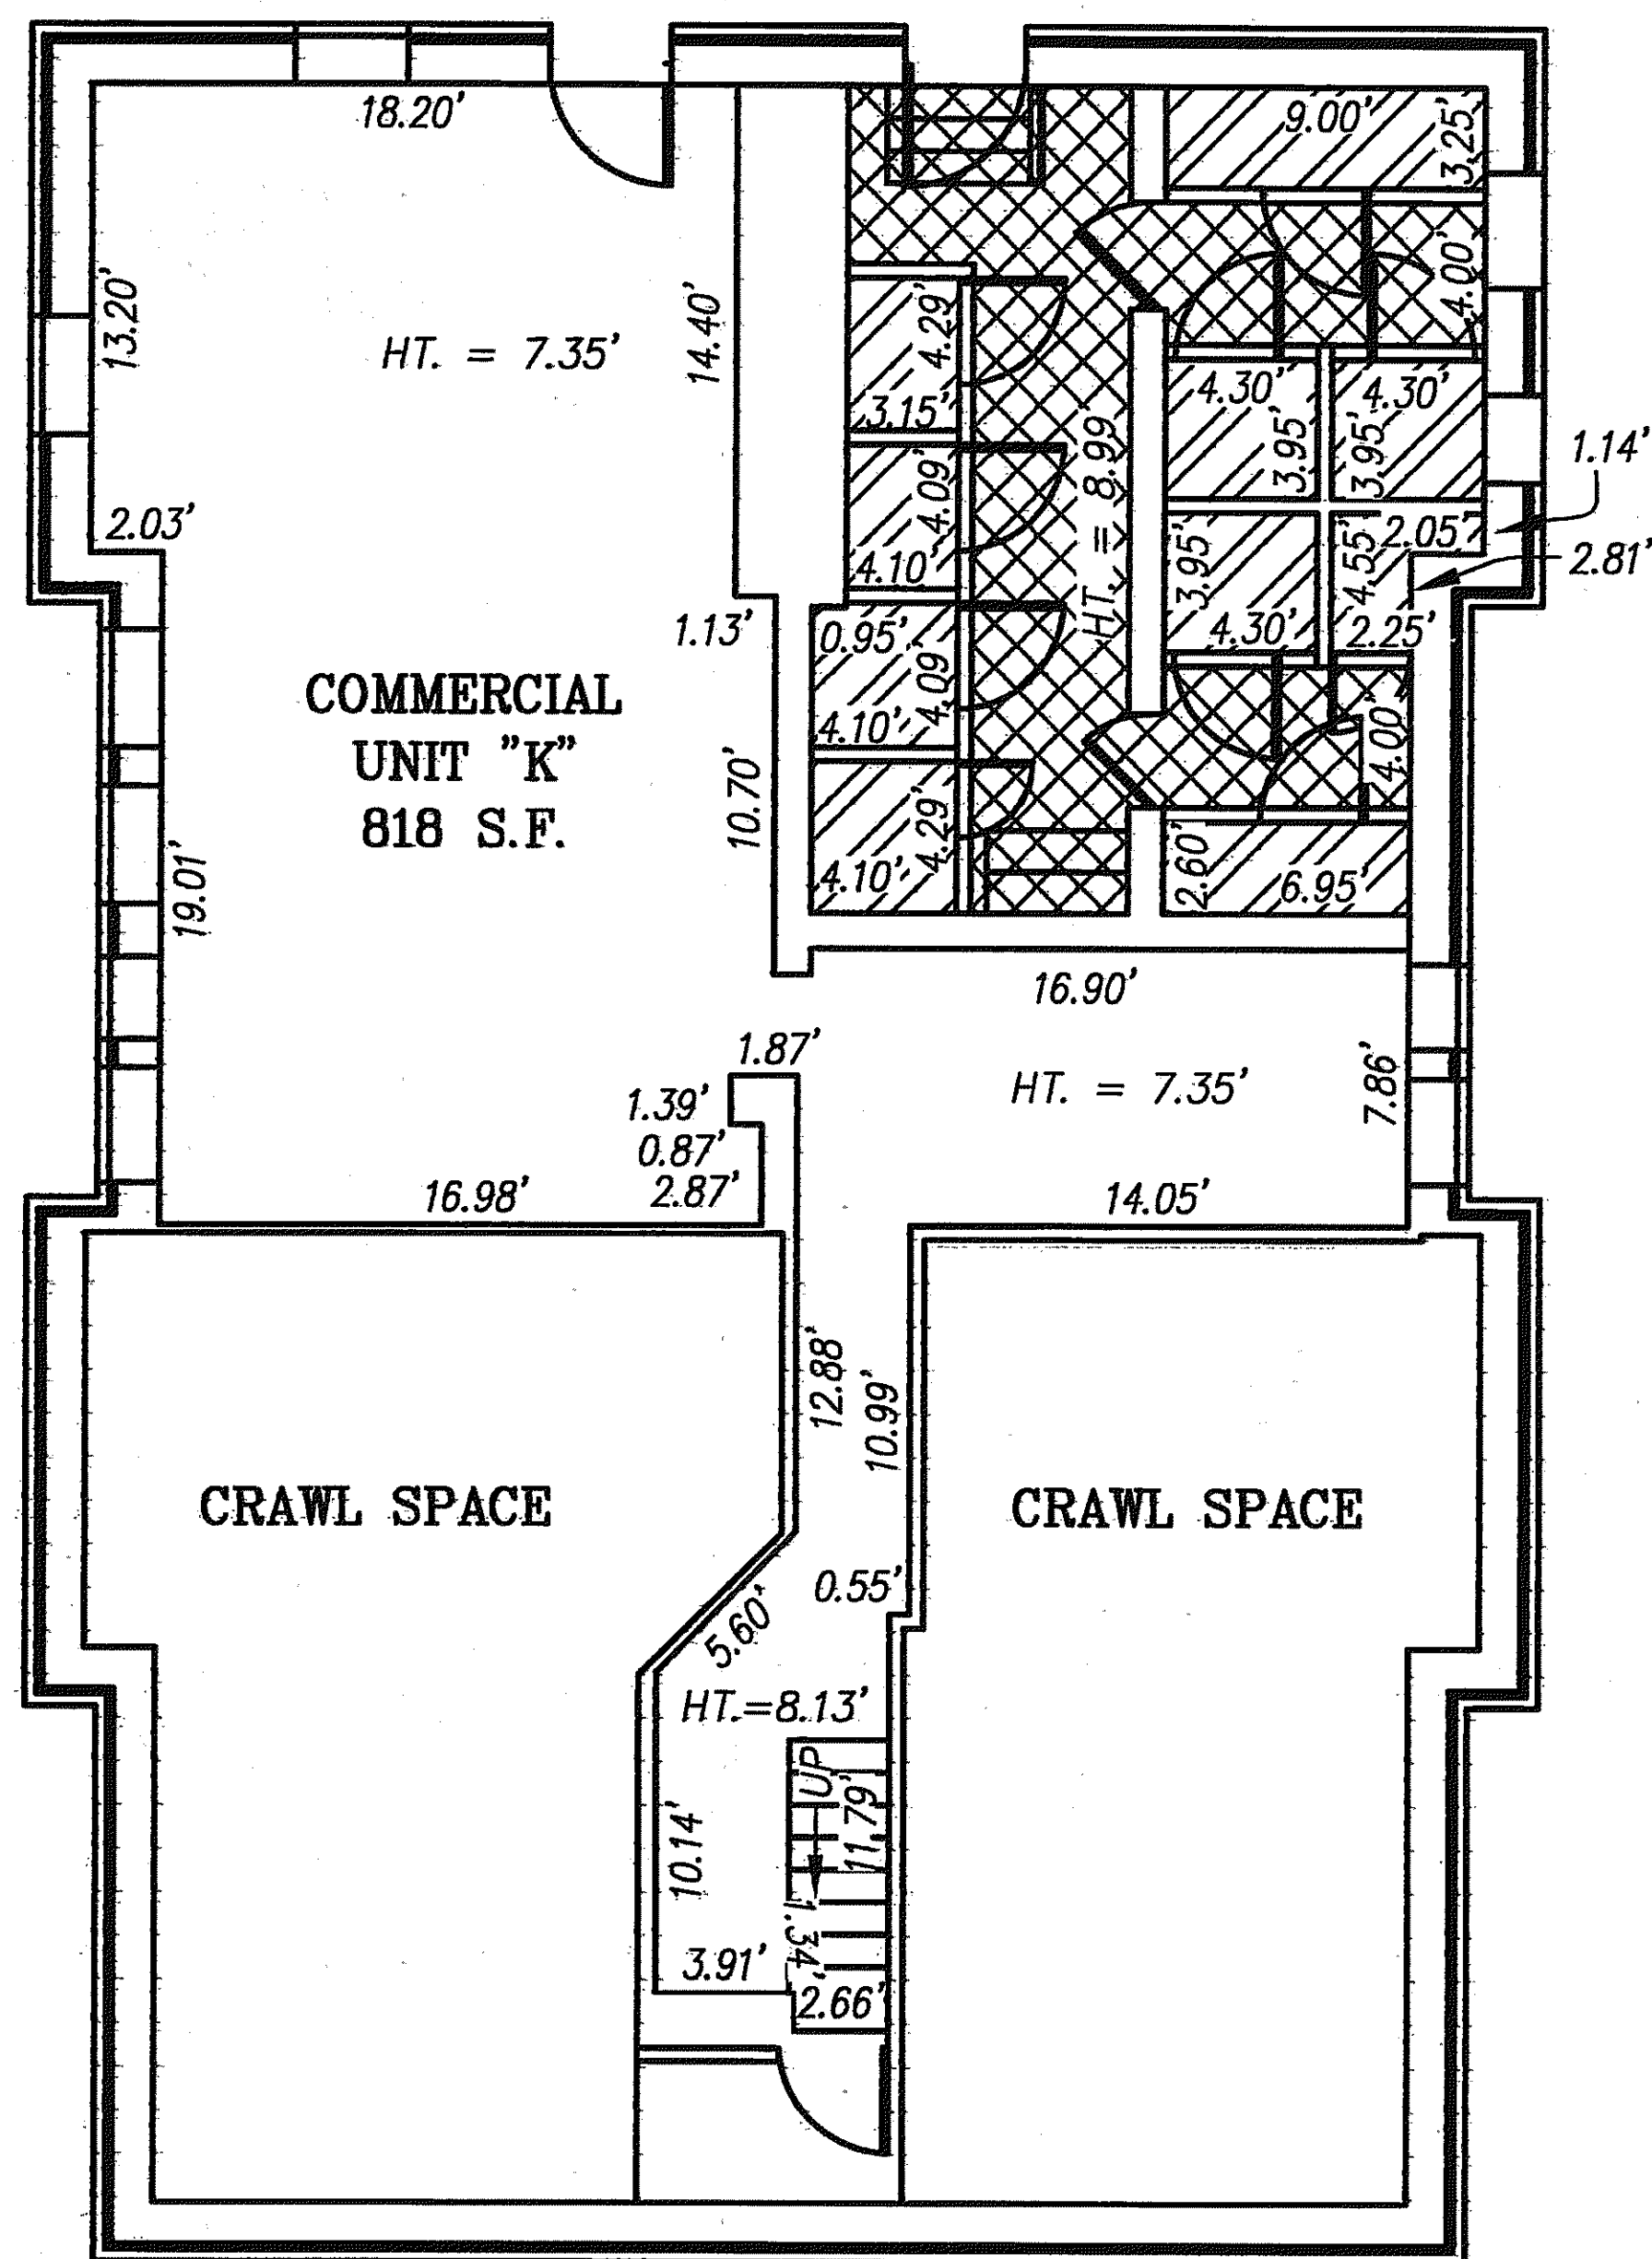

↑ FRONT BUILDING "B"
#722

UNIT	TOTAL S.F.
#722 - BASEMENT	
UNIT "K"	818 S.F.

EXHIBIT "B"


BASEMENT FLOOR PLAN VIEW
PLAT SHOWING

ONE ELM PLACE
A CONDOMINIUM

PROPERTY OF

VIRGINIA REALTY & AUCTION Co.
SITUATED ALONG FIRST STREET, S.W. & ELM AVE., S.W.
ROANOKE, VIRGINIA

LUMSDEN ASSOCIATES, P.C.
ENGINEERS-SURVEYORS-PLANNERS
ROANOKE, VIRGINIA

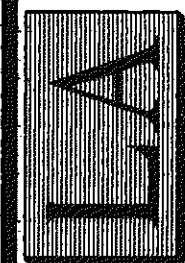

4664 BRAMBLETON AVENUE, SW
P.O. BOX 20669
ROANOKE, VIRGINIA 24018

PHONE: (540) 774-4411
FAX: (540) 772-9445
E-MAIL: MAIL@LUMSDENPC.COM

DATE: September 6, 2006

COMM. NO.: 06-132

SCALE: 1" = 5'

SHEET 5 OF 7