


UNIT	TOTAL S.F.
BASEMENT	834 S.F.
CRAWL SPACE	529 S.F.

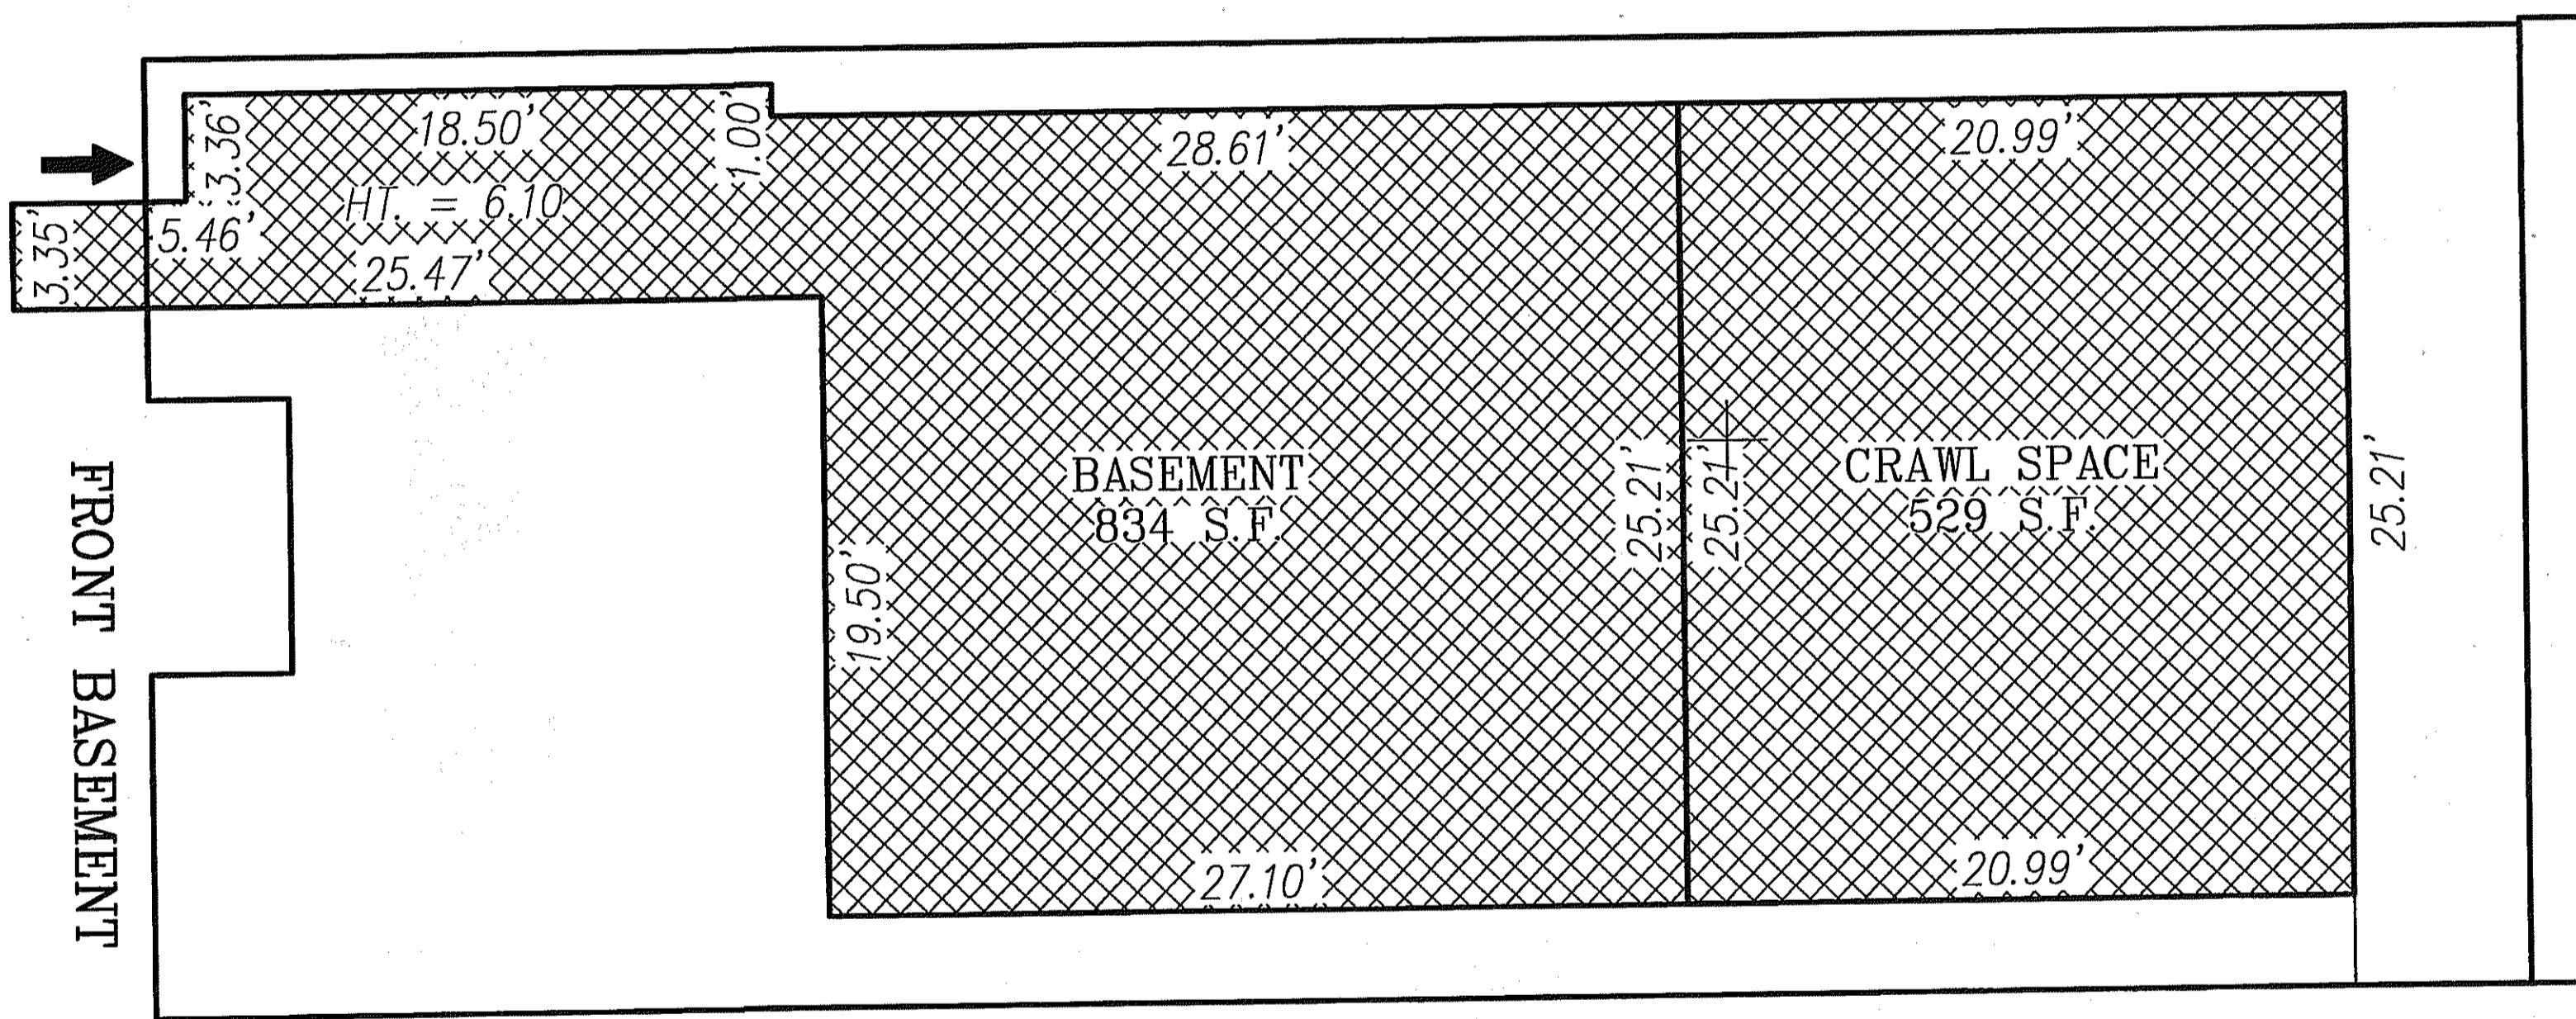

- NOTES:**
1. INCLUDED AS PART OF EACH UNIT IS THE DRY WALL COVERING ENCLOSING SUCH UNIT. ALL INTERIOR DIMENSIONS SHOWN ON THIS PLAT ARE MEASURED TO THE INSIDE FACE OF STUDS OR TO THE INSIDE FACE OF CONCRETE FOUNDATION WALLS.
 2. ALL VERTICAL DIMENSIONS ARE MEASURED FROM SUB-FLOOR TO BOTTOM OF JOISTS.
 3. UNIT DIMENSIONS SHOWN ARE TYPICAL AND ARE BASED UPON FIELD MEASUREMENTS OF ALL UNITS.
 4. UNIT FLOOR AREAS ARE BASED ON FIELD MEASUREMENTS.

ENGINEER'S CERTIFICATE

I, B. LEE HENDERSON, JR., REGISTERED ENGINEER IN THE COMMONWEALTH OF VIRGINIA, HEREBY CERTIFY THAT THIS PLAT, ACCURATELY SHOWS THE UNITS DELINEATED AND COMPLIES WITH THE PROVISIONS OF SECTION 55-79.58 PARAGRAPH (A) OF THE CONDOMINIUM ACT. I FURTHER CERTIFY THAT UNLESS NOTED OTHERWISE ALL UNITS DEPICTED HEREON HAVE BEEN SUBSTANTIALLY COMPLETED.

GIVEN UNDER MY HAND THIS 5TH DAY OF JULY 2007.

B. LEE HENDERSON, JR., P.E.



BASEMENT FLOOR PLAN VIEW

PLAT SHOWING 418 FIRST STREET CONDOMINIUMS

A CONDOMINIUM

PROPERTY OF


JMT HOLDING, L.L.C.

SITUATED ALONG FIRST STREET, S.W. & LUCK AVE., S.W.
ROANOKE, VIRGINIA

PHONE: (540) 774-4411
FAX: (540) 772-9445
E-MAIL: MAIL@LUMSDENPC.COM

4664 BRAMBLETON AVENUE, SW
P.O. BOX 20869
ROANOKE, VIRGINIA 24018

LUMSDEN ASSOCIATES, P.C.
ENGINEERS-SURVEYORS-PLANNERS
ROANOKE, VIRGINIA

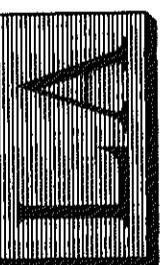

DATE:	July 5, 2007
COMM. NO.:	06-092
SCALE:	1" = 5'

DATE:
COMM. NO.:
SCALE:
SHEET 4 OF 5