




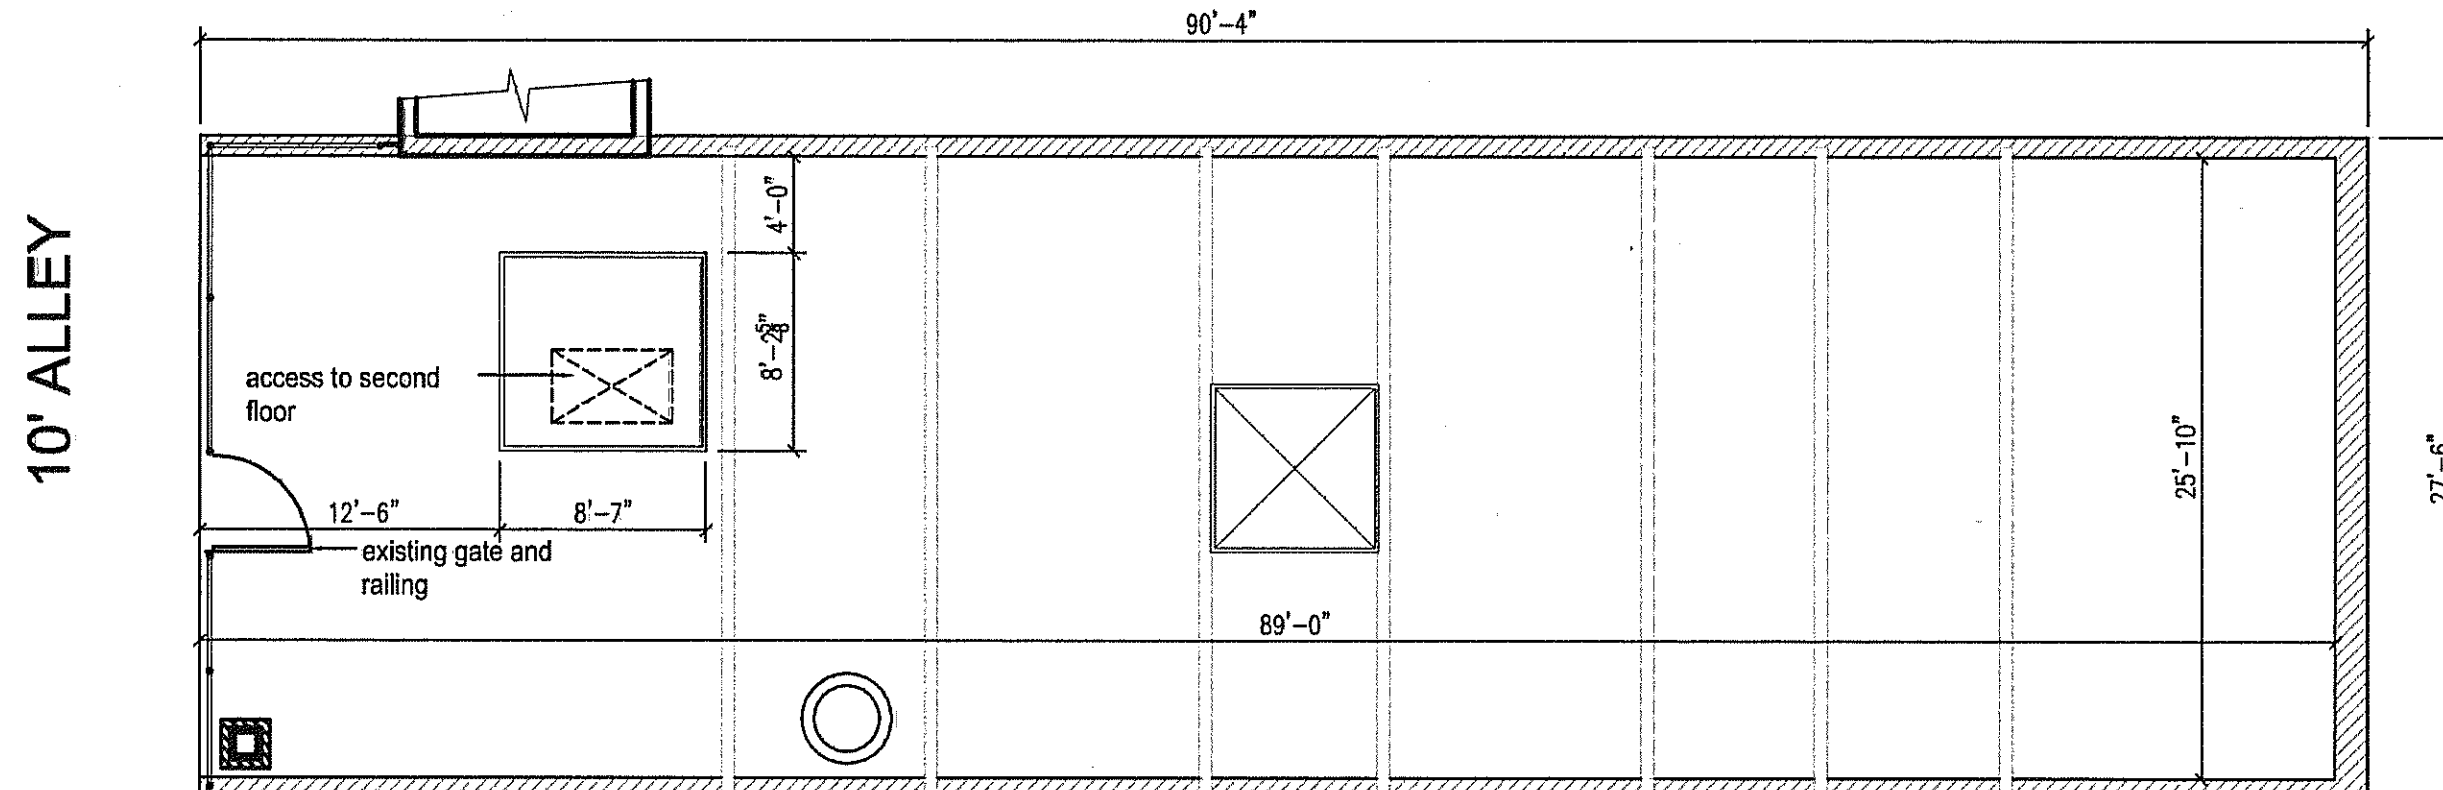

ROOF PLAN
SCALE: $\frac{1}{8}" = 1'-0"$

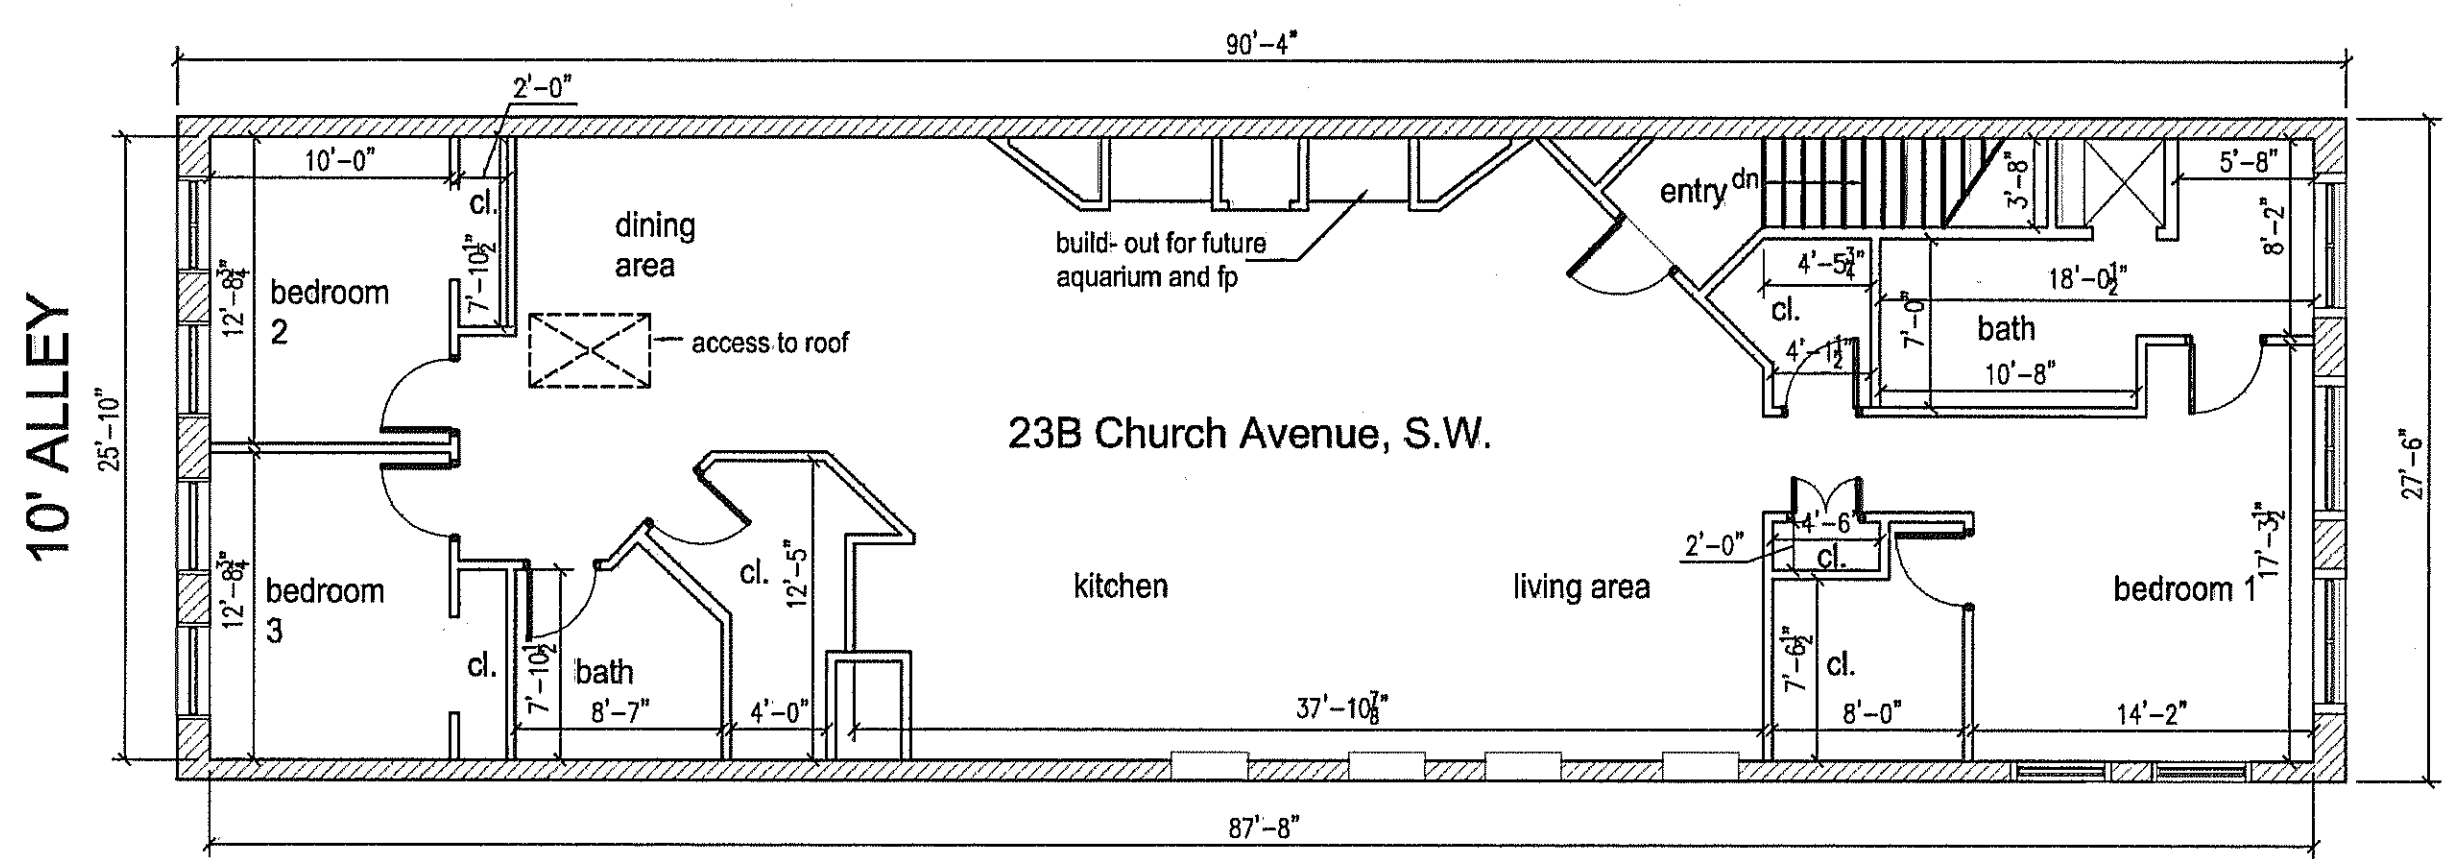

SECOND FLOOR
SCALE: $\frac{1}{8}" = 1'-0"$

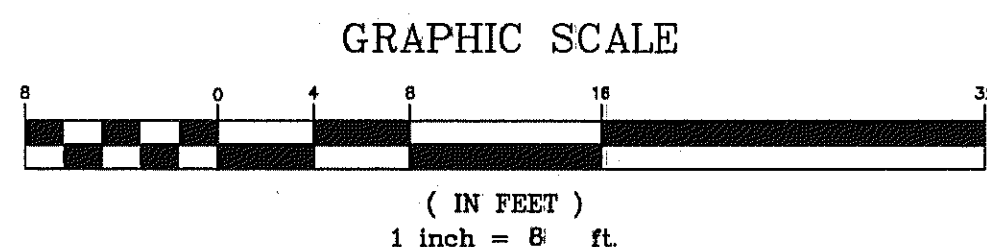

CHURCH AVENUE, S.W.
50' WIDE
TRAFFIC FLOW
ONE WAY

CHURCH AVENUE, S.W.
50' WIDE
TRAFFIC FLOW
ONE WAY

LEGEND:

- mech MECHANICAL EQUIPMENT
- COMMON AREA
- LIMITED COMMON AREA
- cl. CLOSET
- dn. DOWN

23B CHURCH AVENUE, S.W.
LIVING SPACE - 2,265 SQ. FT.
ROOF - 2,299
TOTAL 4,564 SQ. FT.

THIS PLAT DOES NOT CONSTITUTE A
SUBDIVISION UNDER THE CITY OF
ROANOKE SUBDIVISION ORDINANCE.


CONDOMINIUM CONVERSION

PLAT OF SURVEY FOR
LOUIS S. & JESSICA S. TUDOR

BEING LOT 19, BLOCK 13, OFFICAL SURVEY, SW #1
SITUATE AT 23A & 23B CHURCH AVENUE, S.W.
CITY OF ROANOKE, VIRGINIA

TAX NO. 1011810
DRAWN: JJB
CALC.: JJB
N.B. : BT-12

SCALE: 1"= AS SHOWN
W.O. 07-0223-01
DATE: 3 JULY 2007

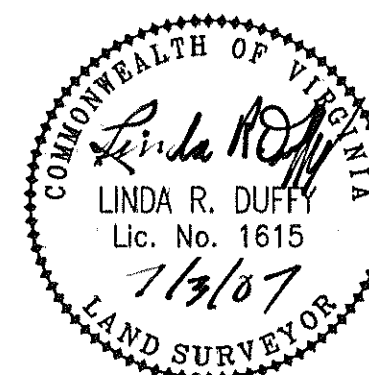

parker
DESIGN GROUP
ENGINEERS * SURVEYORS * PLANNERS * LANDSCAPE ARCHITECTS
816 Boulevard
Salem, Virginia 24153
Phone: 540-387-1153
Fax: 540-389-5767
www.parkerdg.com

SHEET 3 of 4