



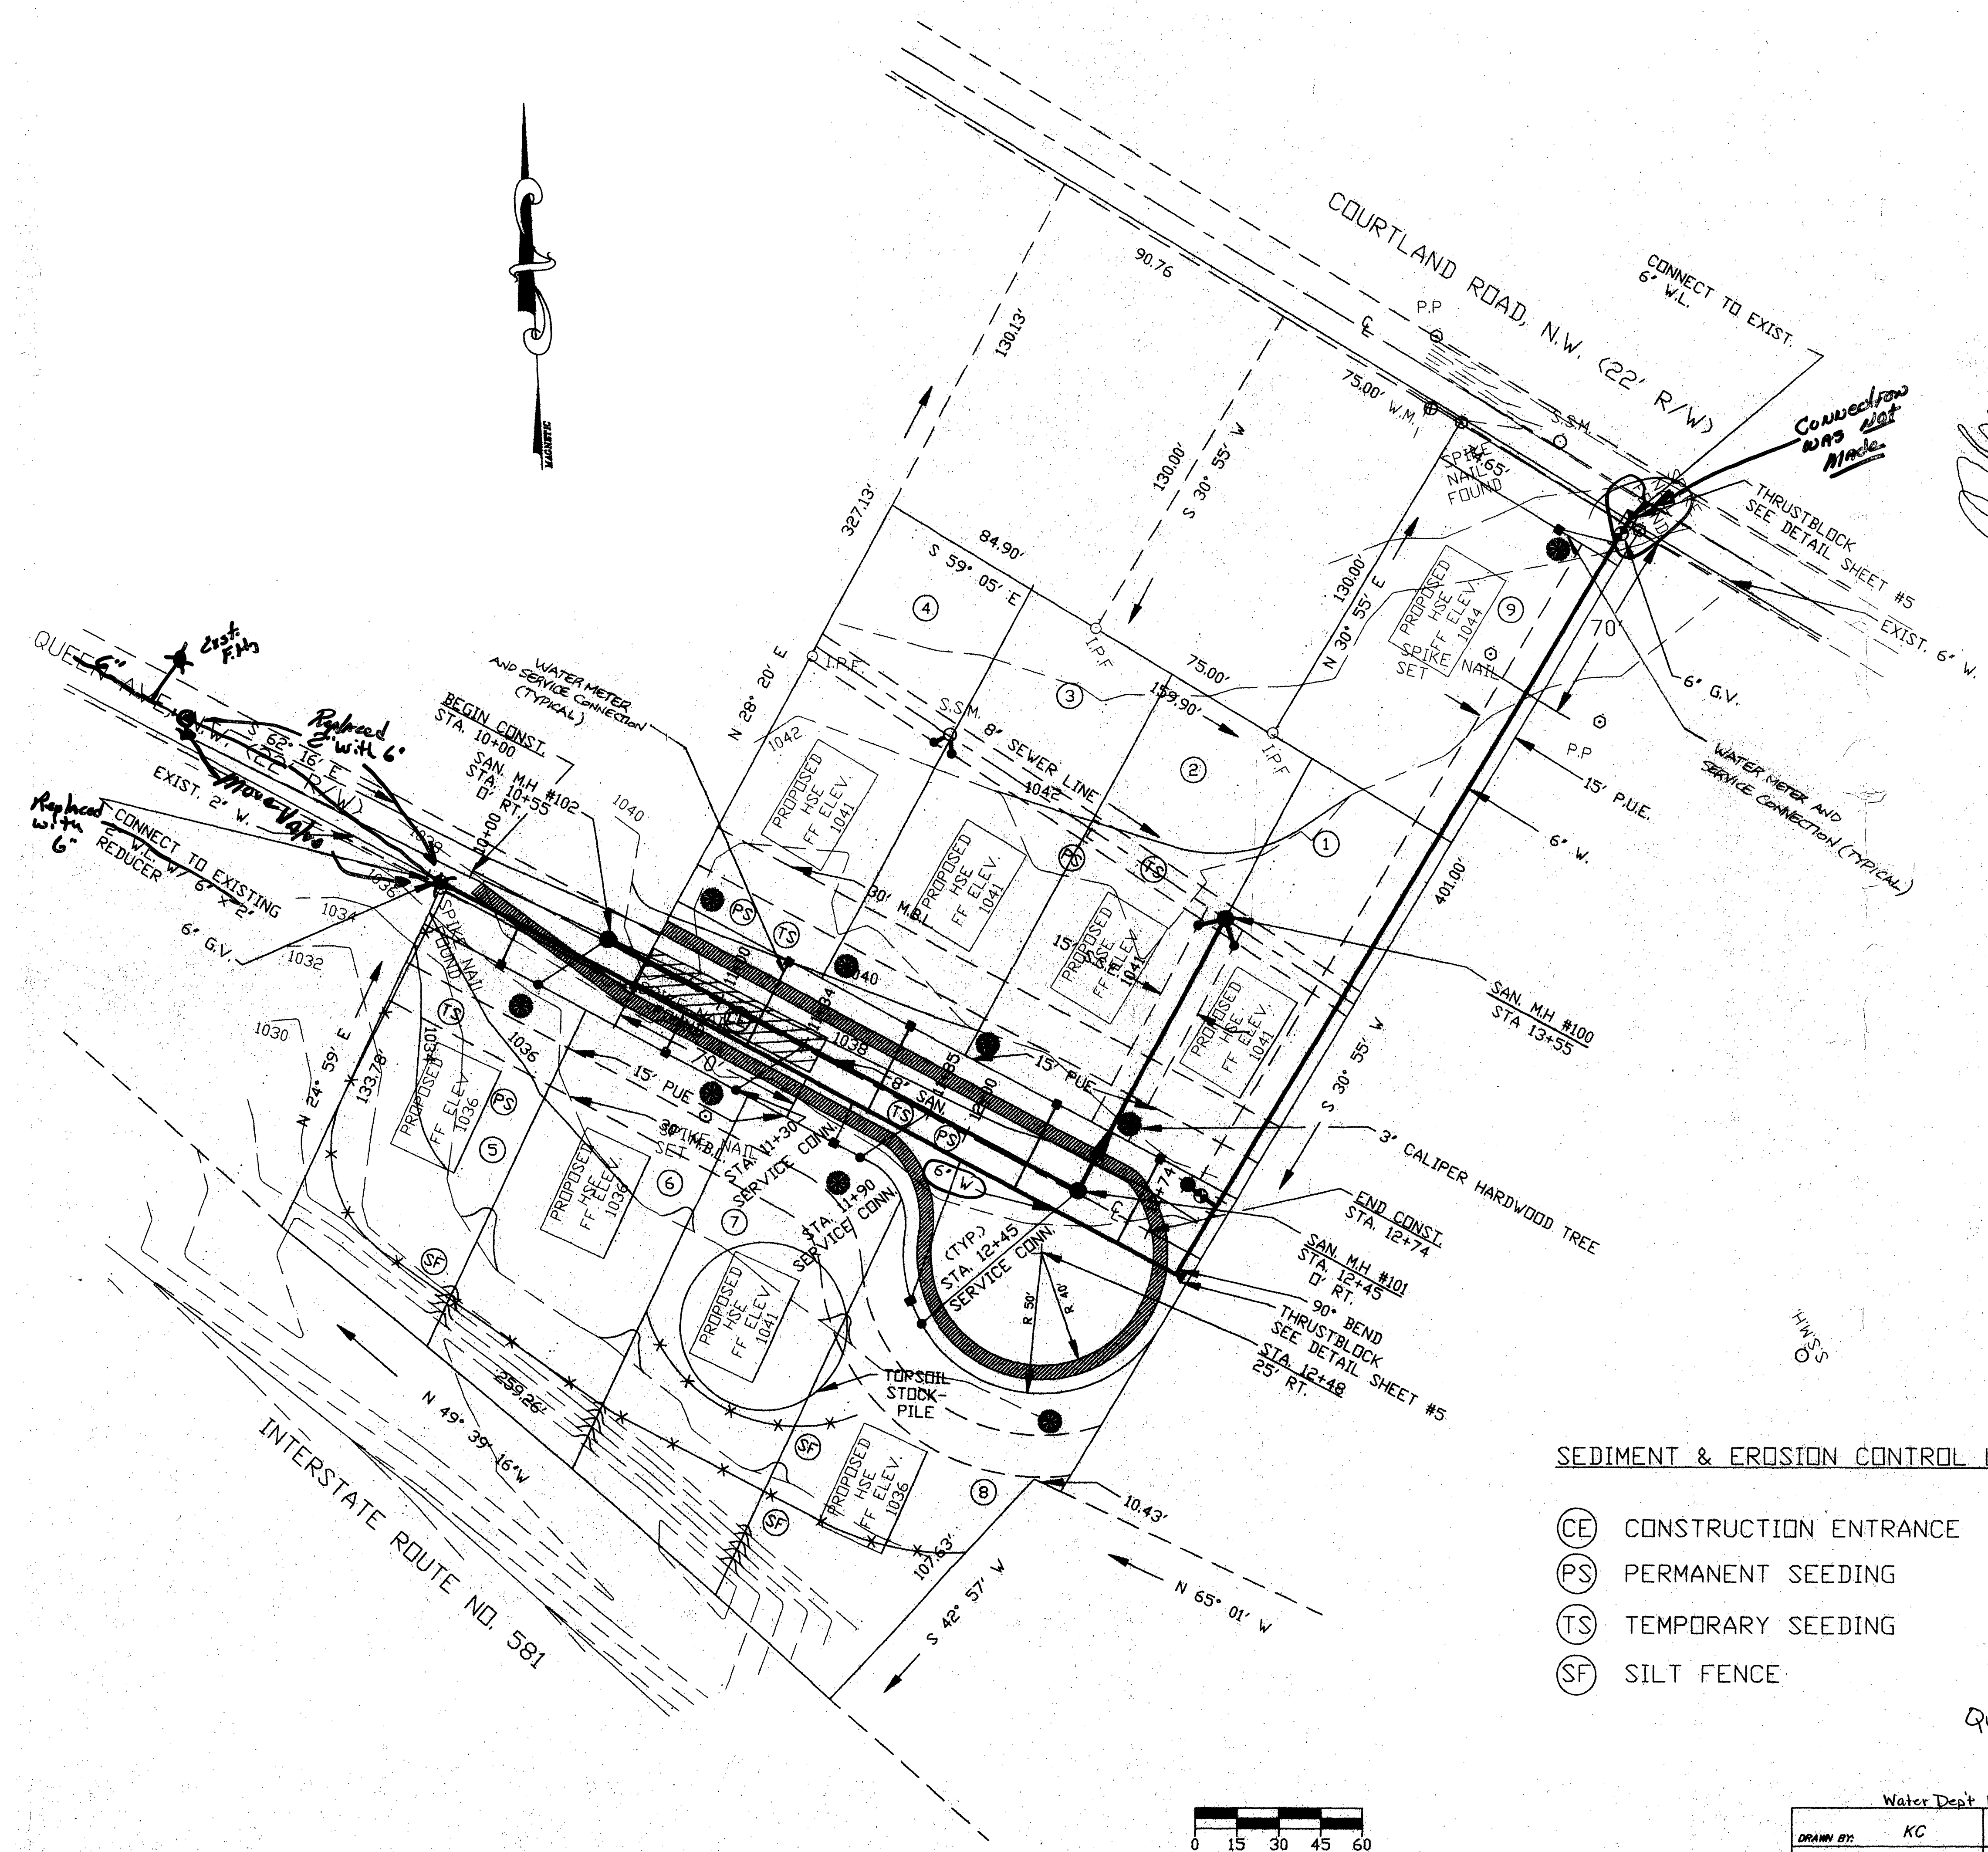


SEDIMENT & EROSION CONTROL LEGEND

- (CE) CONSTRUCTION ENTRANCE
- (PS) PERMANENT SEEDING
- (TS) TEMPORARY SEEDING
- (SF) SILT FENCE

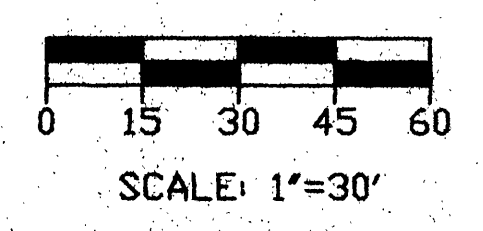

Queen's Court Queen Ave.			
Water Dept Plan # 95-1			
DRAWN BY:	KC	DATE:	8/23/94
CHECKED BY:	DRM	DRAWING NO.:	H.O.P.
JOB NO.:	420A	SHEET	2 OF 6

REVISIONS			NO.	DATE	DESCRIPTION	BY

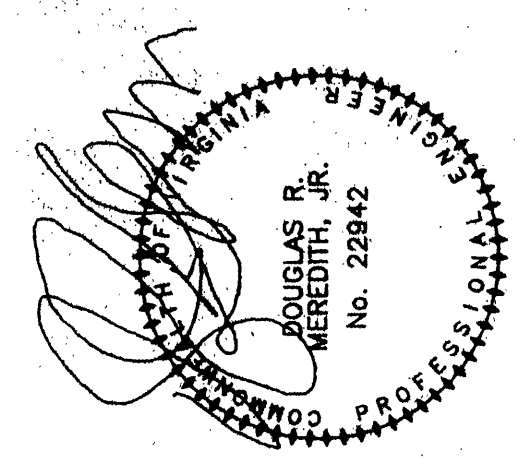

SITE PLAN

HOMEOWNERSHIP OPPORTUNITIES PROGRAM, SINGLE FAMILY DWELLING SUBDIVISION

ROANOKE REDEVELOPMENT AND HOUSING AUTHORITY

QUEEN AVE. AND COURTLAND AVE., N.W.

L MWP.C.

ENGINEERING - SURVEYING

1401 2nd STREET

ROANOKE, VA. 24016

PHONE: (703) 345-0675