


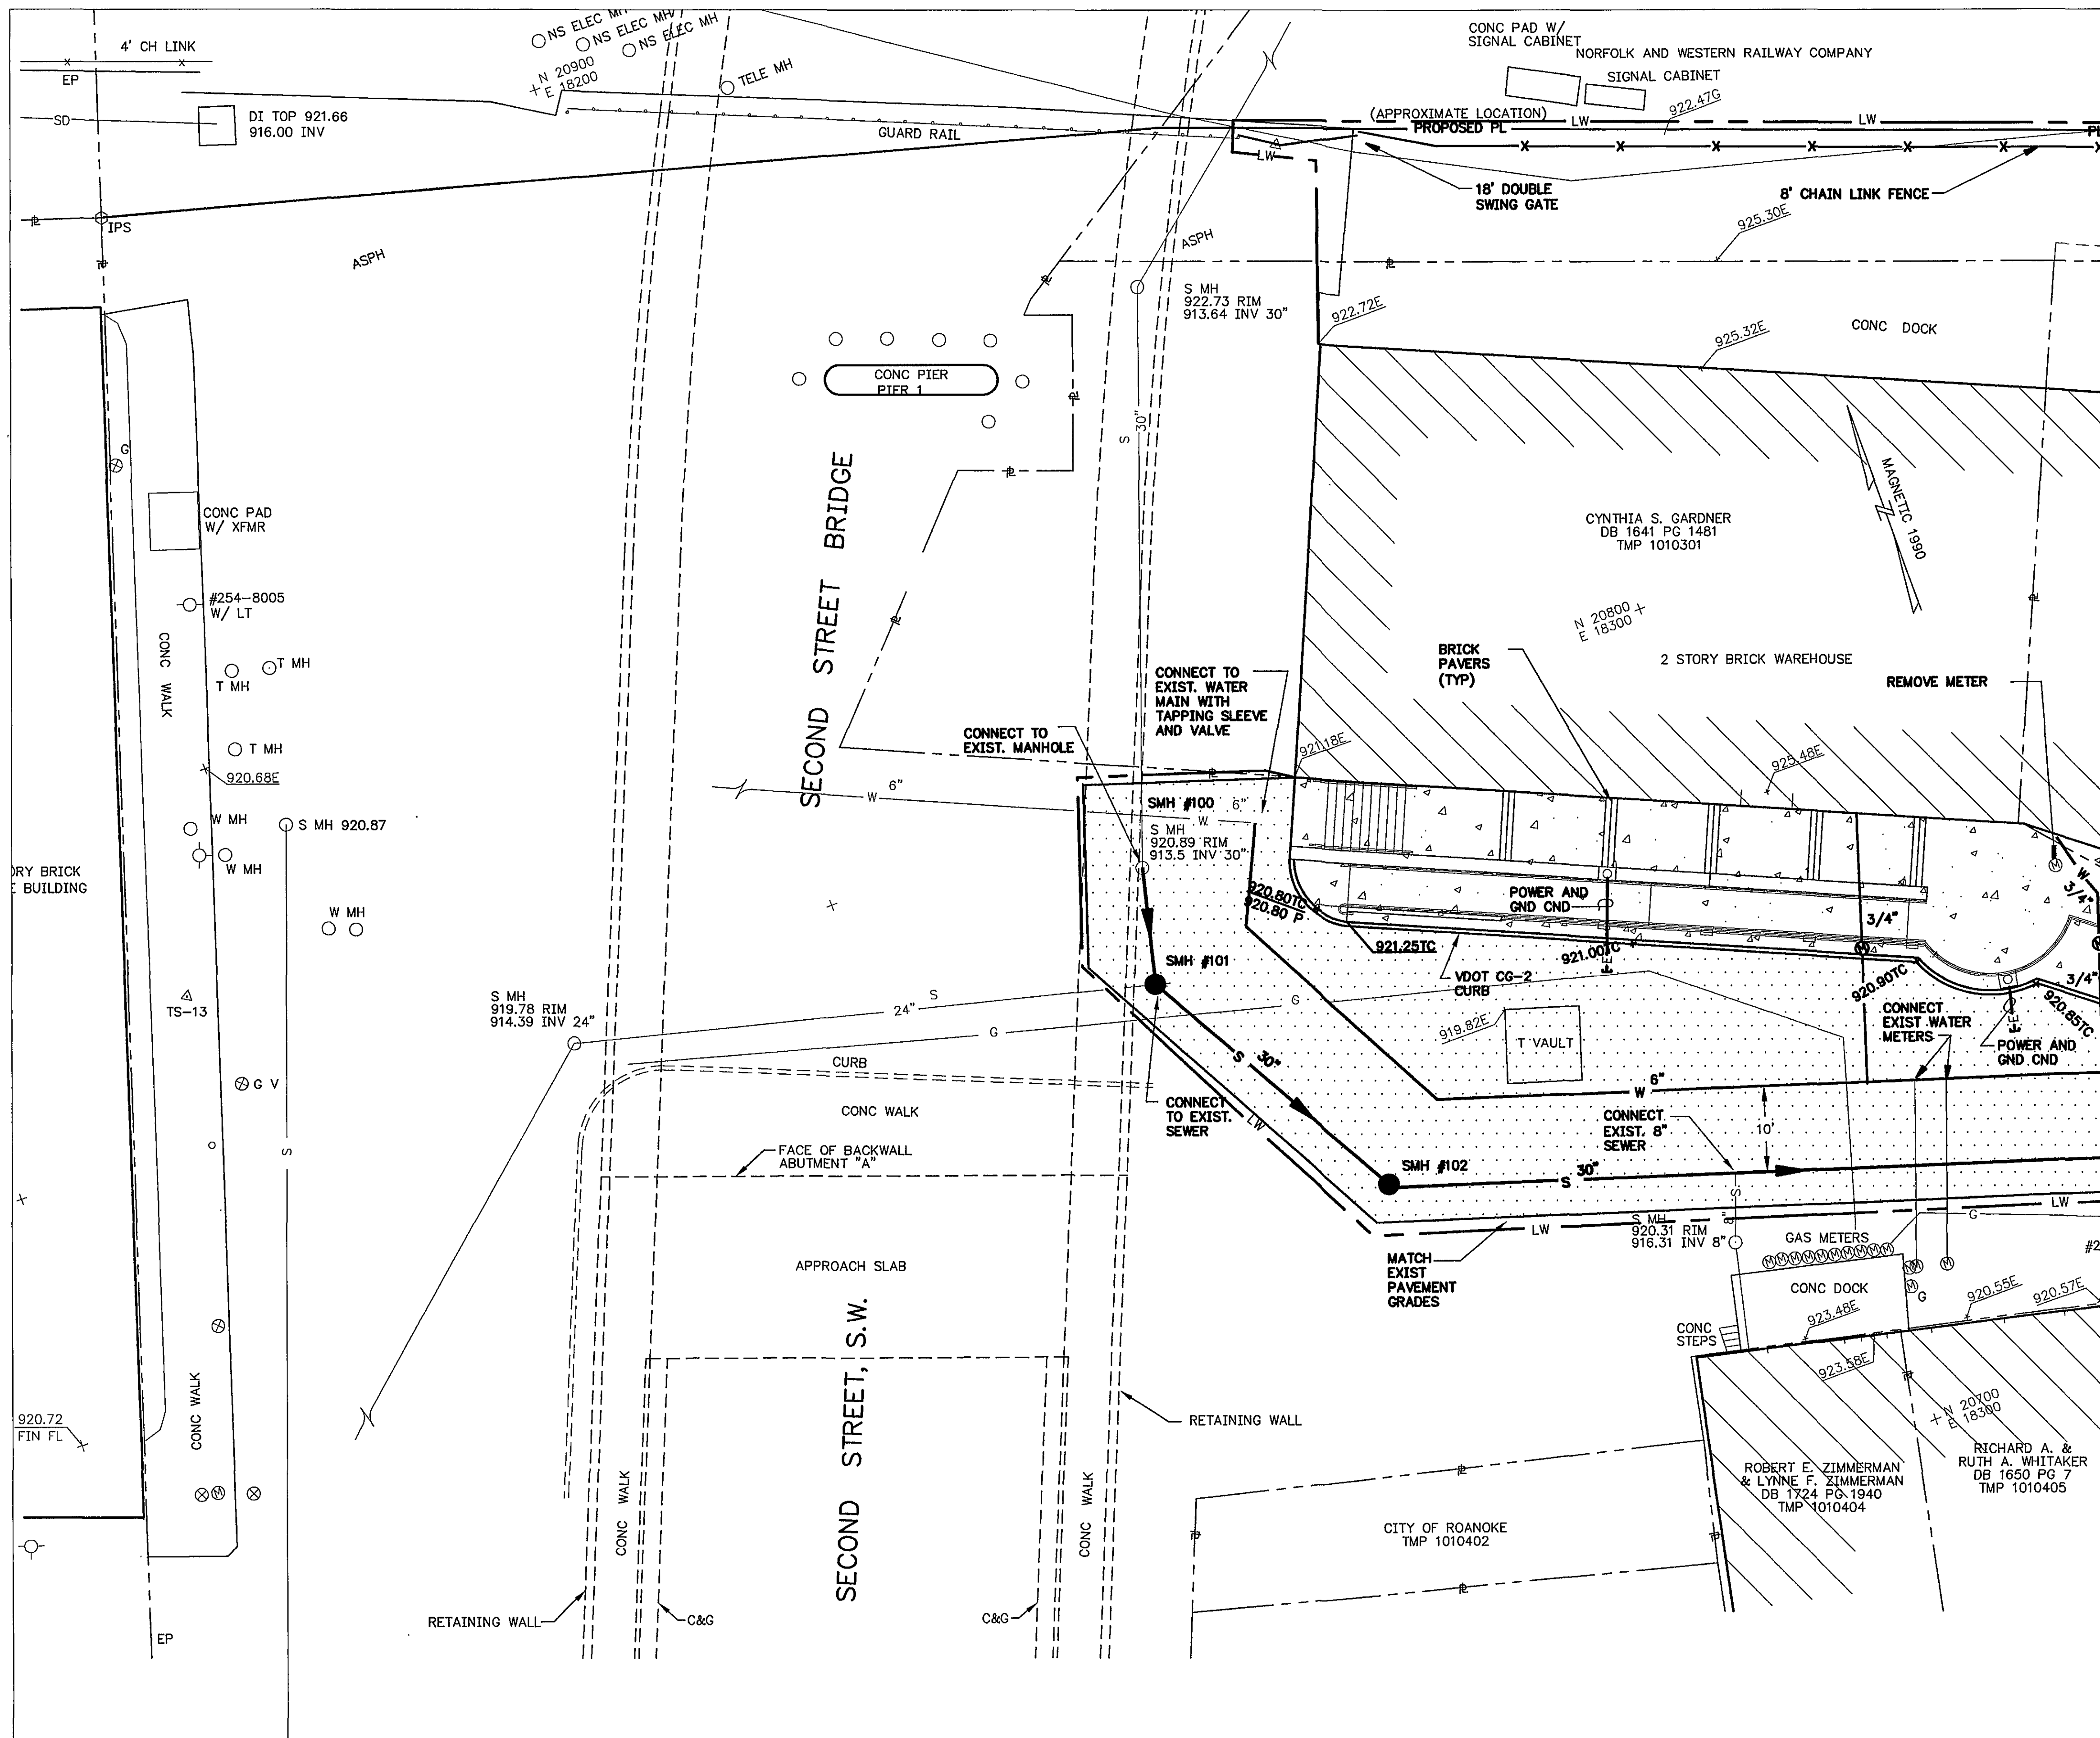

MATCHLINE A

SEE STRUCTURAL SHEETS FOR
ADDITIONAL SIDEWALK ELEVATIONS.


SEE ARCHITECTURAL SHEETS FOR
ADDITIONAL DIMENSIONS.

SEE SHEET C8 FOR GENERAL
NOTES AND LEGEND.

SEE SHEET A5 FOR SECTION
SHOWING GROUNDING CONDUIT
(GND CND) AND POWER CONDUIT
(PWR CND).

SEE SANITARY SEWER MANHOLE
PROFILE FOR SANITARY SEWER
INVERT ELEVATIONS.

GRAPHIC SCALE

 

REVISION	DATE	DESCRIPTION	BY	APP
DESIGNED	CJL			
DRAWN	CJL			
CHECKED				
APPROVED				
SUBMITTED				
CITY OF ROANOKE RAILSIDE LINEAR WALK PHASE IV				
CIVIL SITE PLAN				
HAYES, SEAY, MATTERN & MATTERN, INC.		SCALE 1"=10'	COMM. NO. 7288	
ARCHITECTS - ENGINEERS - PLANNERS		DATE SEPT. 17 1999	SHEET	C4
ROANOKE, VIRGINIA				