



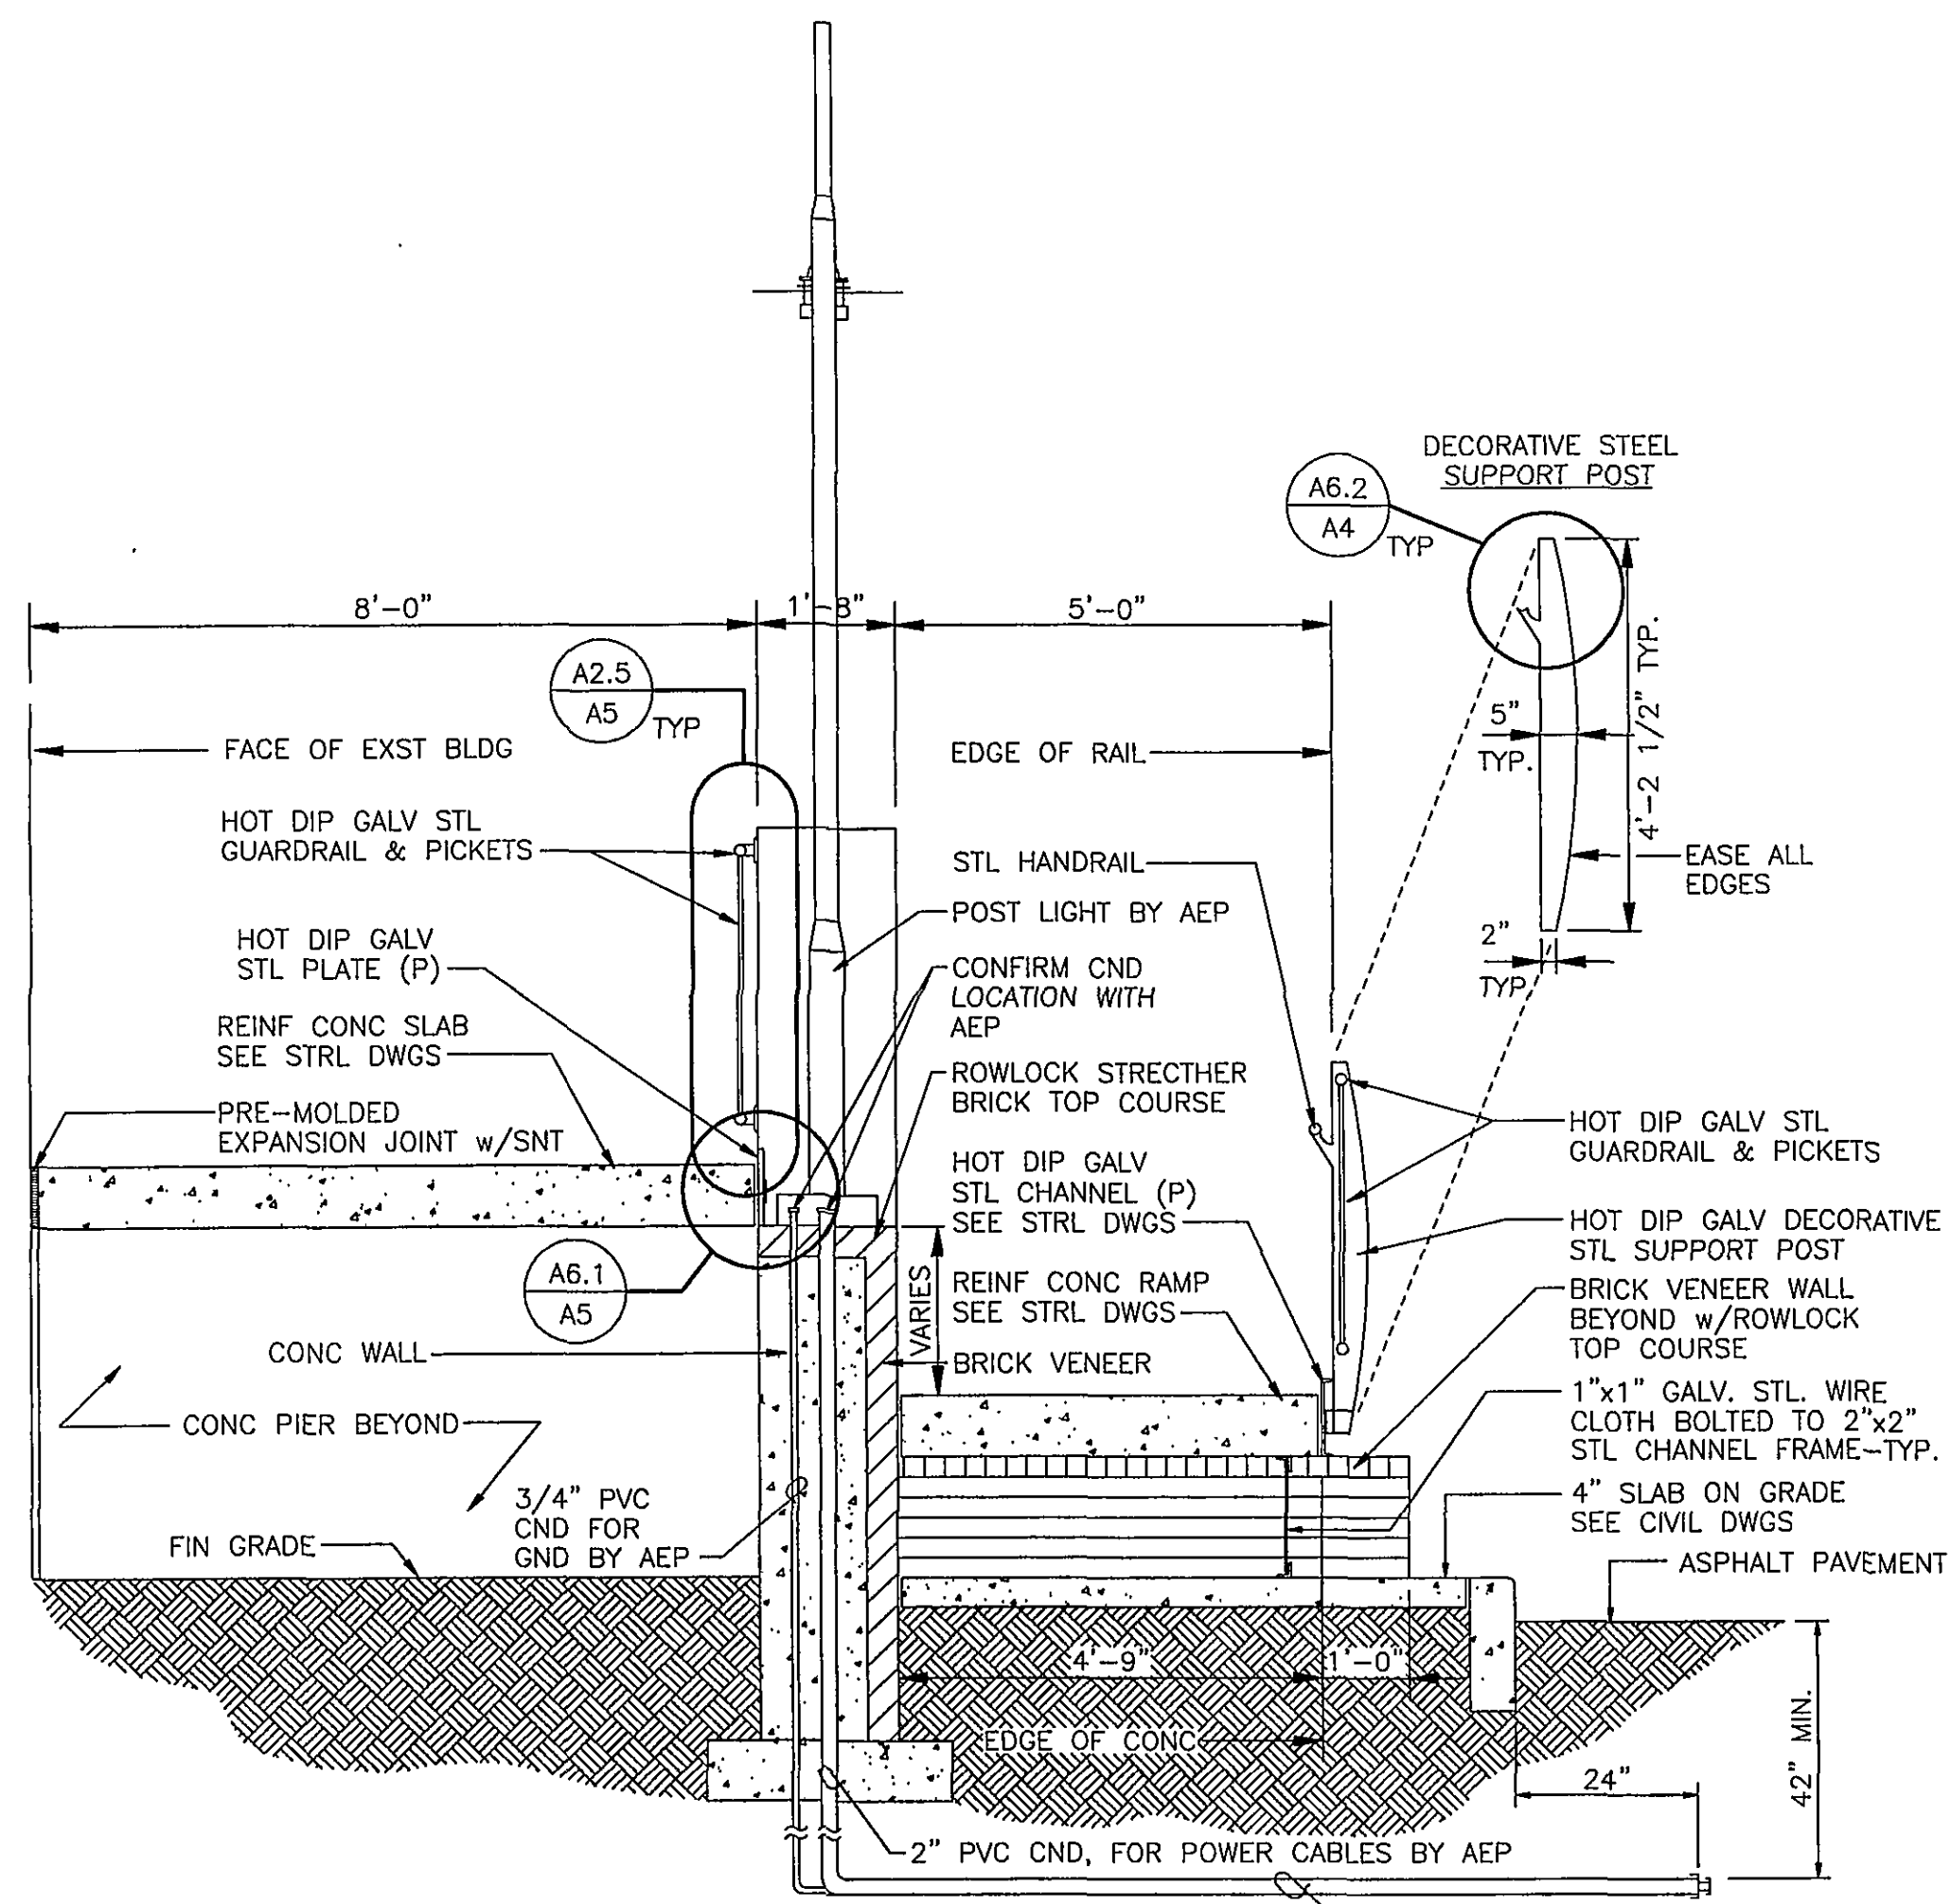

SECTION

SCALE: 1/2" = 1'-0"


NOTE: COURSE BRICK SO THAT ANY REQ'D CUTTING IS CONCEALED BELOW GRADE

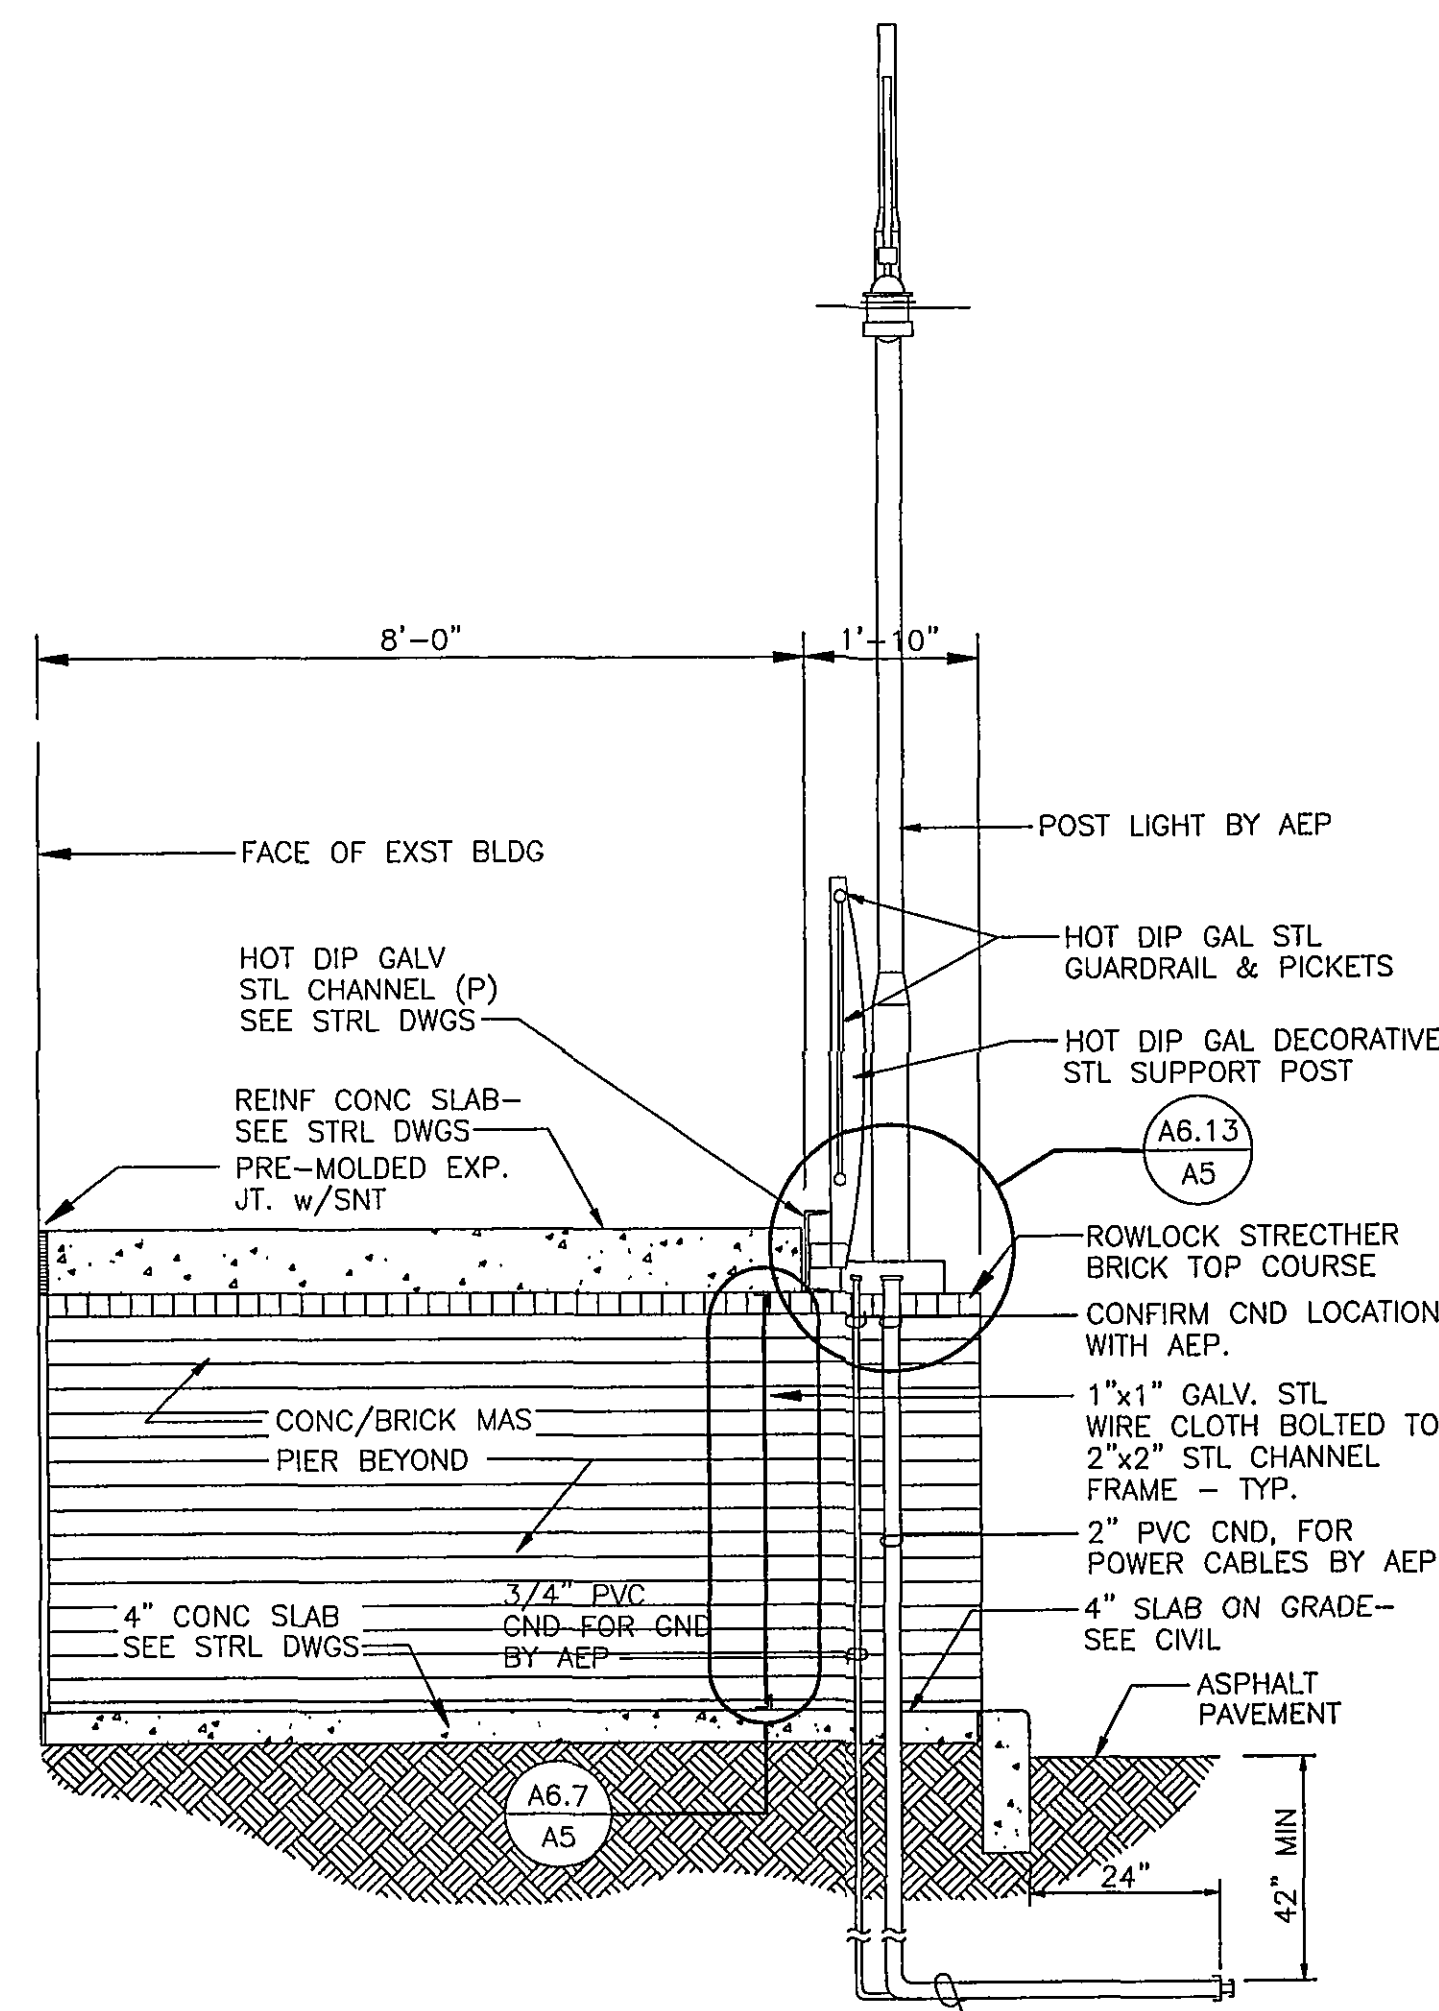

SECTION

SCALE: 1/2" = 1'-0"

NOTE: COURSE BRICK SO THAT ANY REQ'D CUTTING IS CONCEALED BELOW GRADE

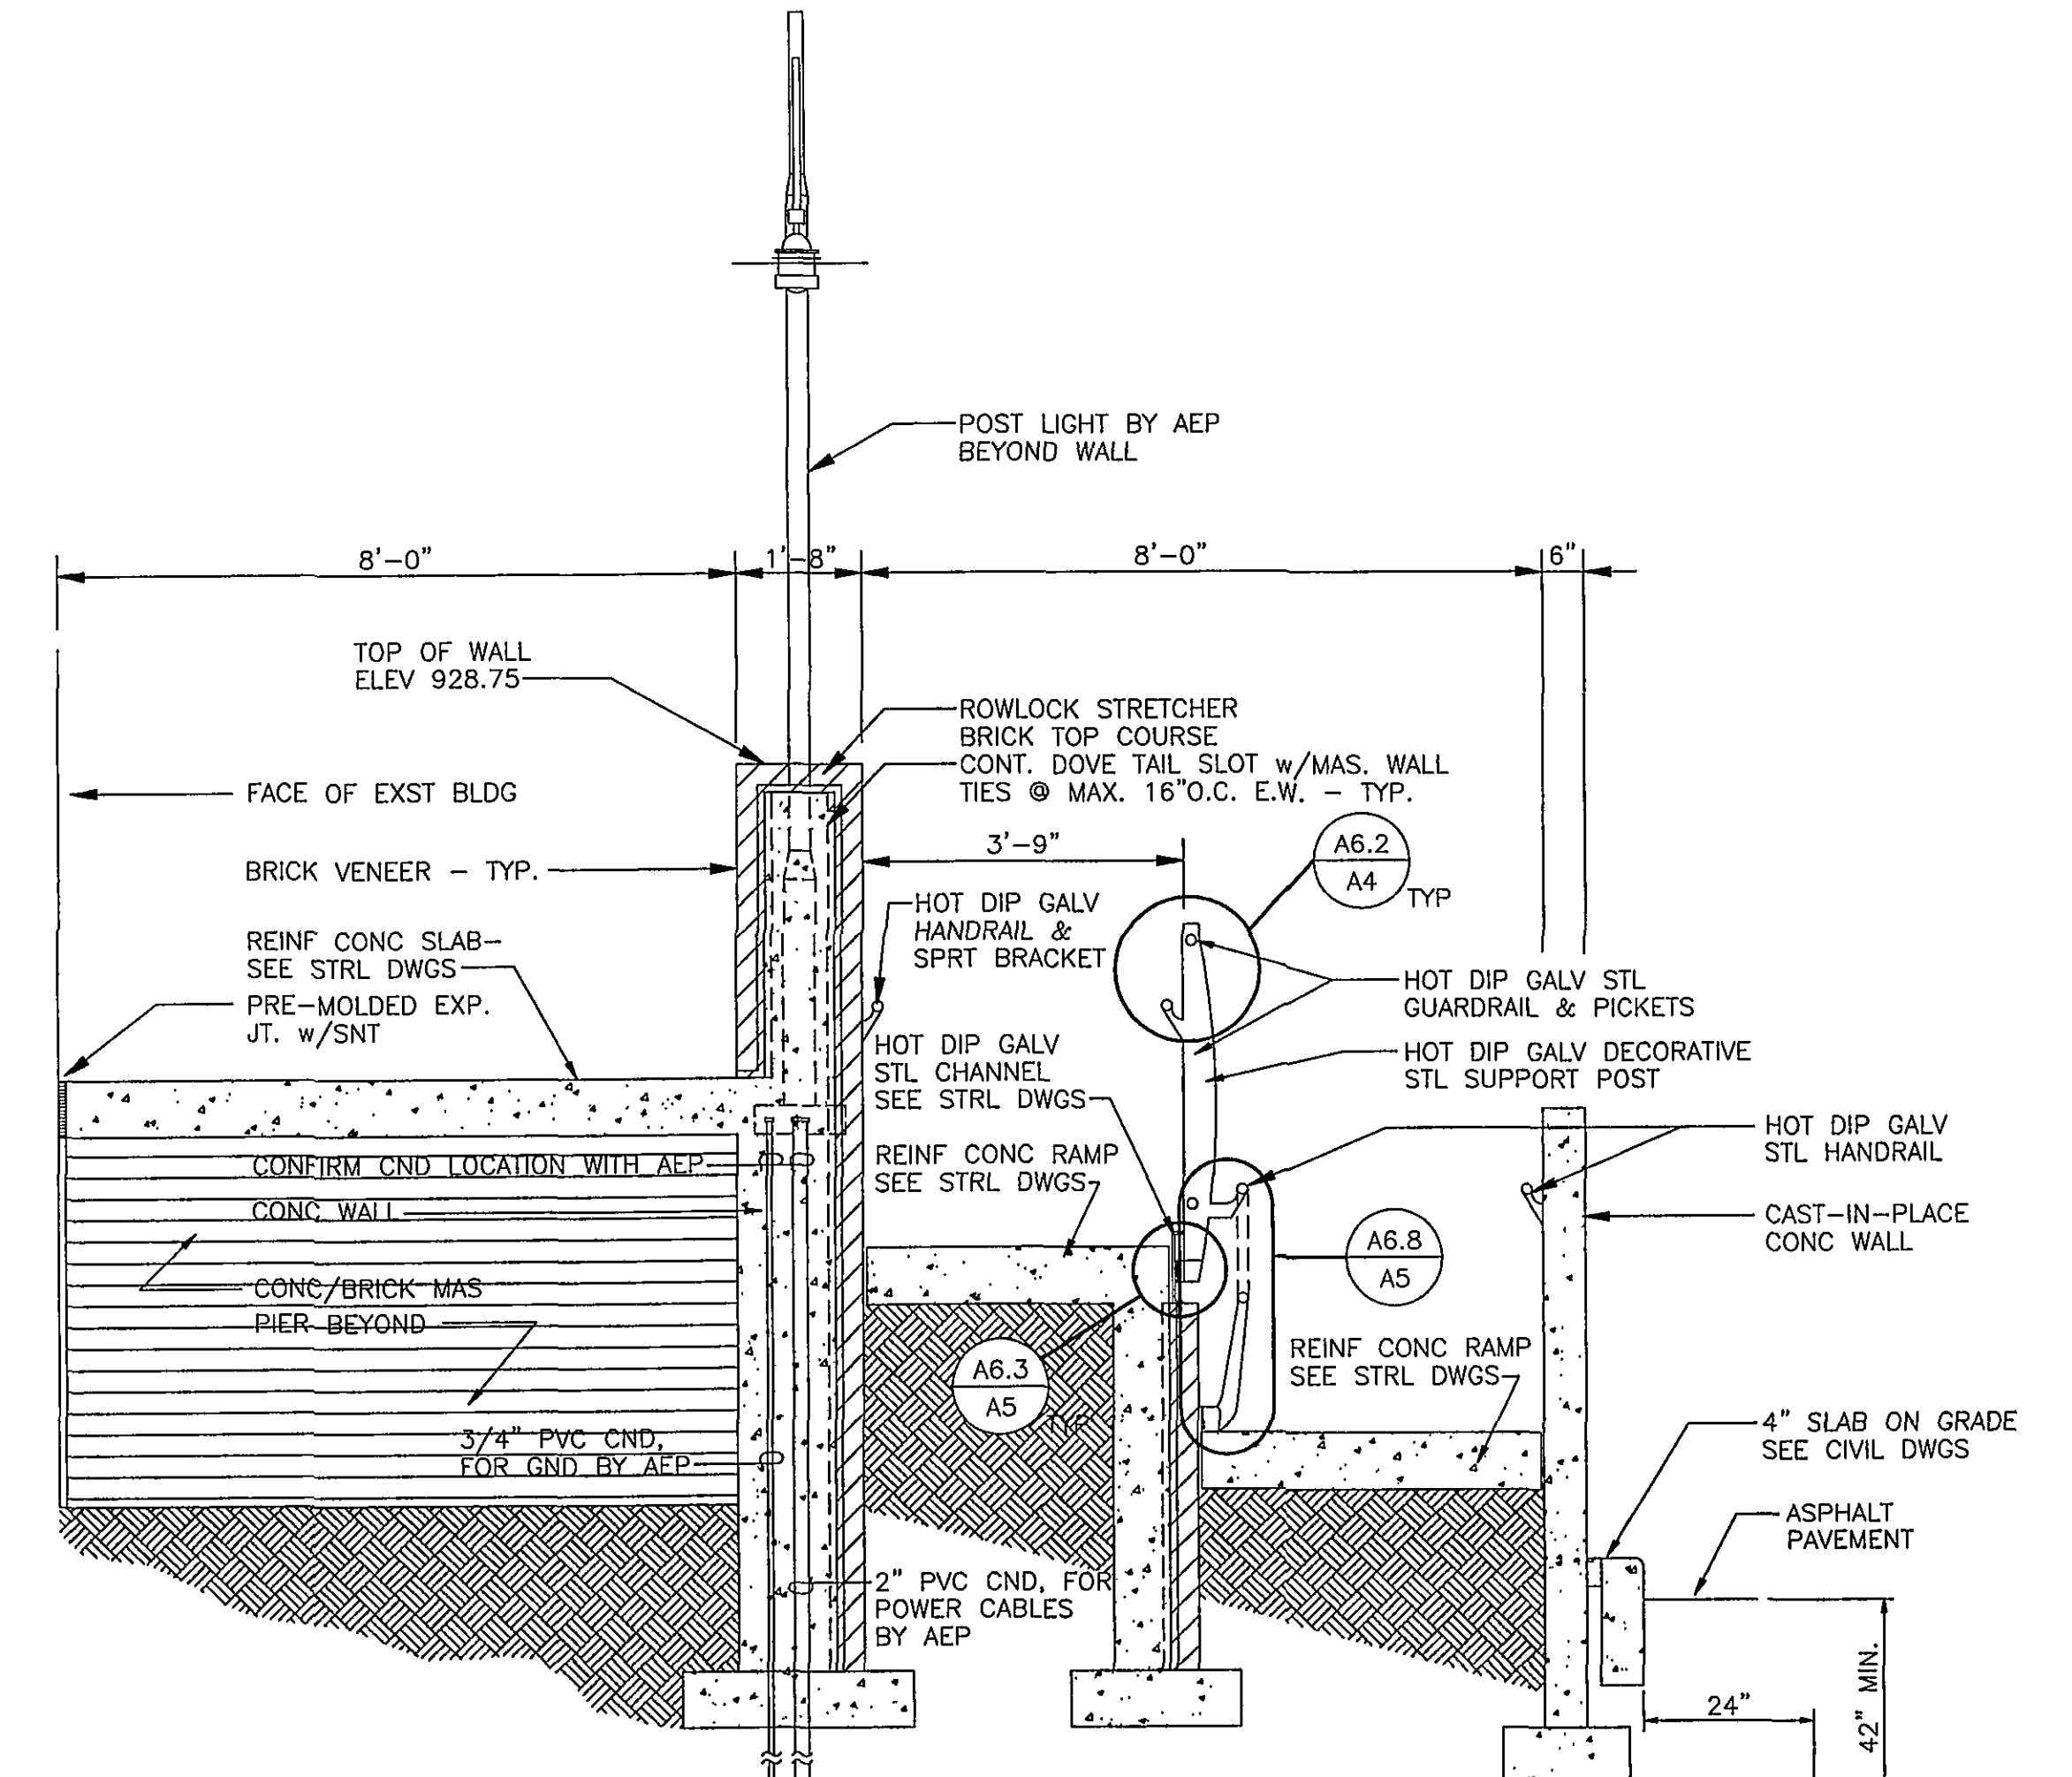


SECTION

SCALE: 1/2" = 1'-0"


NOTE: COURSE BRICK SO THAT ANY REQ'D CUTTING IS CONCEALED BELOW GRADE

3/4" AND 2" PVC CONDUIT IN CONCRETE ENCASUREMENT, EXTEND CONDUIT 12" BEYOND ENCASUREMENT. CAP FOR CONTINUATION BY AEP. SEE CIVIL SITE PLANS. CONFIRM CONDUIT LOCATION WITH AEP.

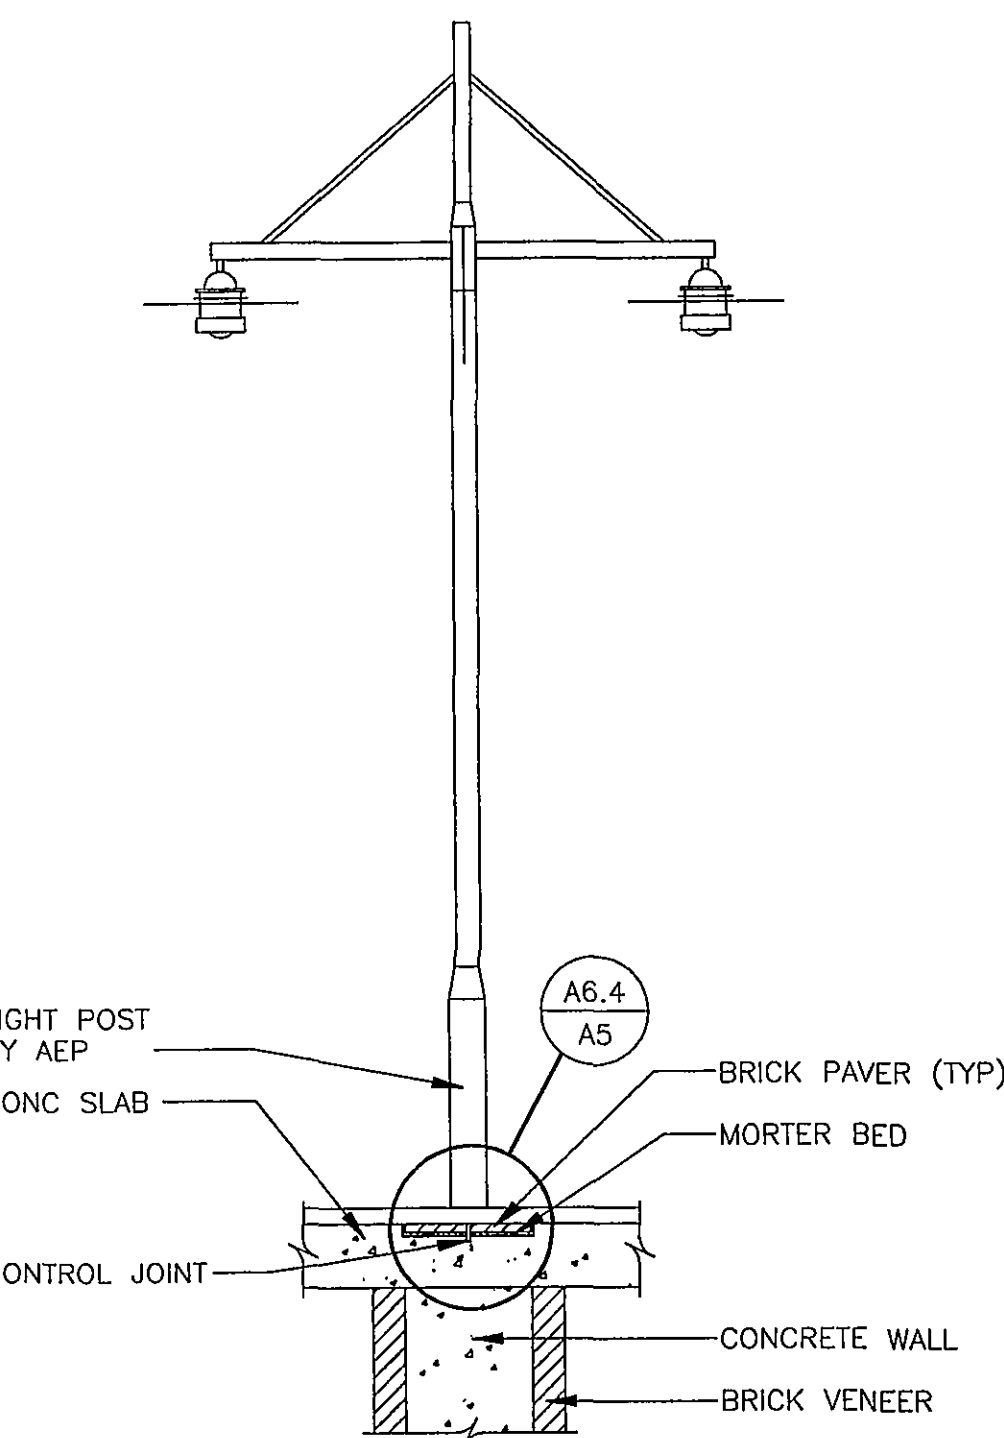


SECTION

SCALE: 1/2" = 1'-0"

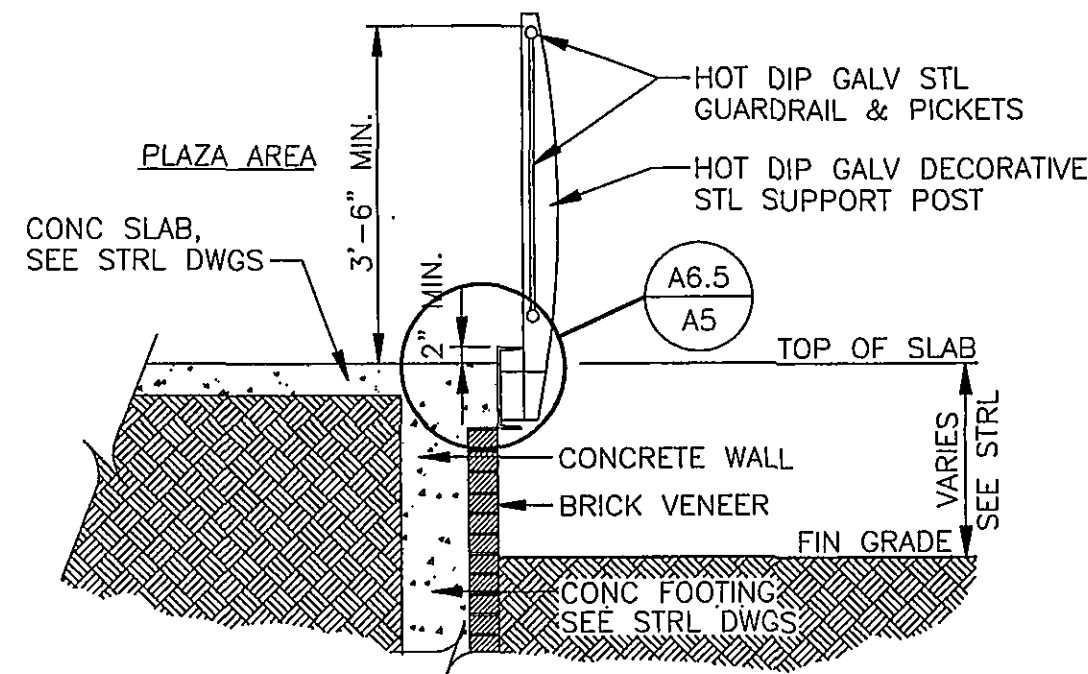


SECTION

SCALE: 1/2" = 1'-0"

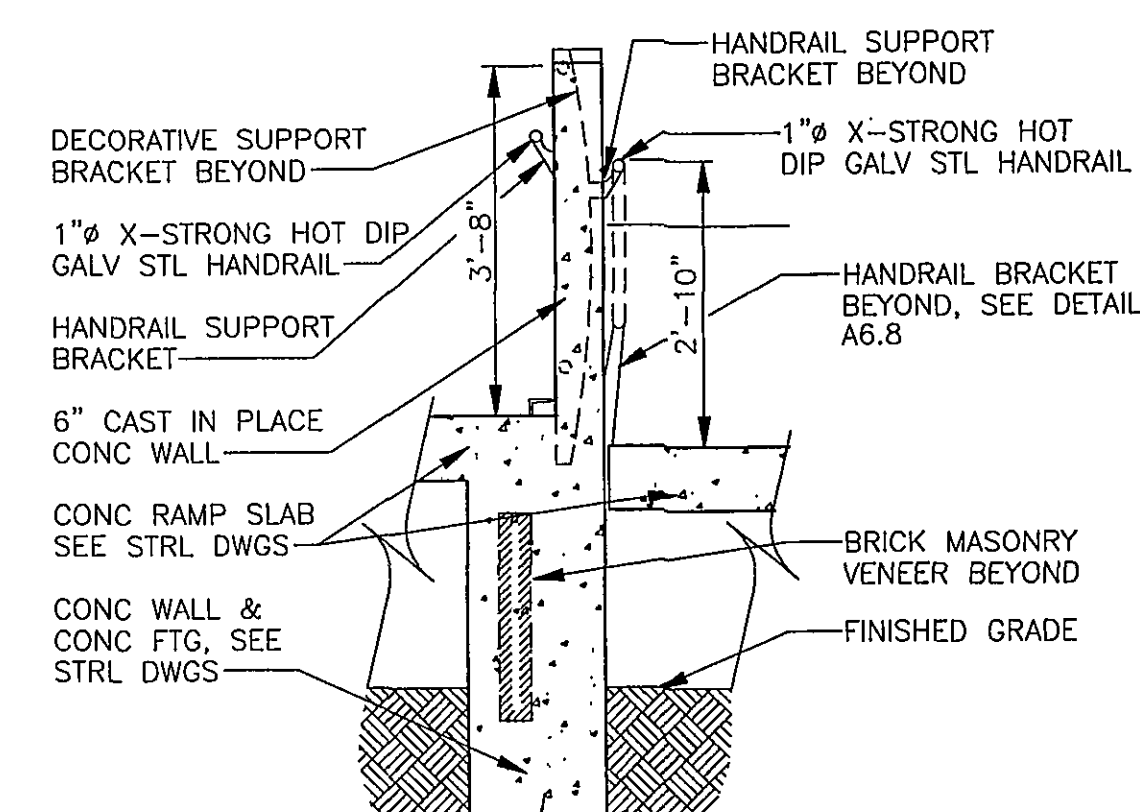


SECTION

SCALE: 1/2" = 1'-0"

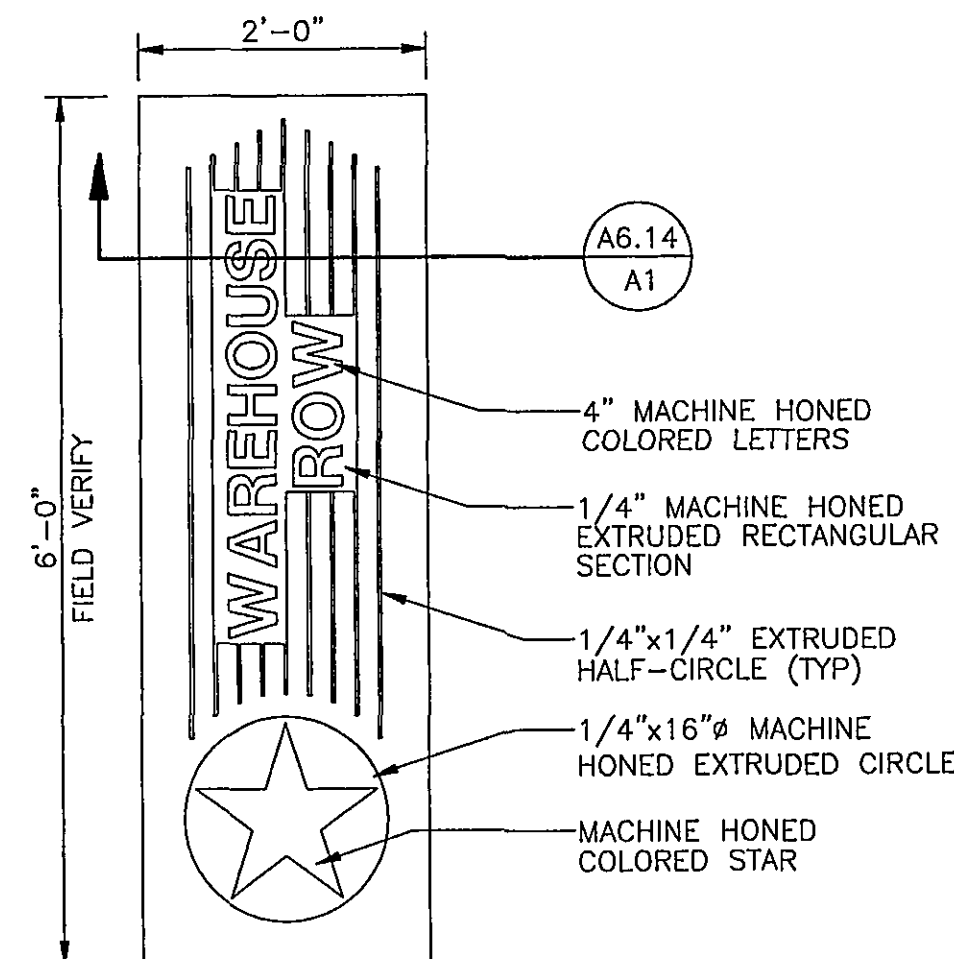

PRECAST DETAIL "C"


SCALE: 3/4" = 1'-0"

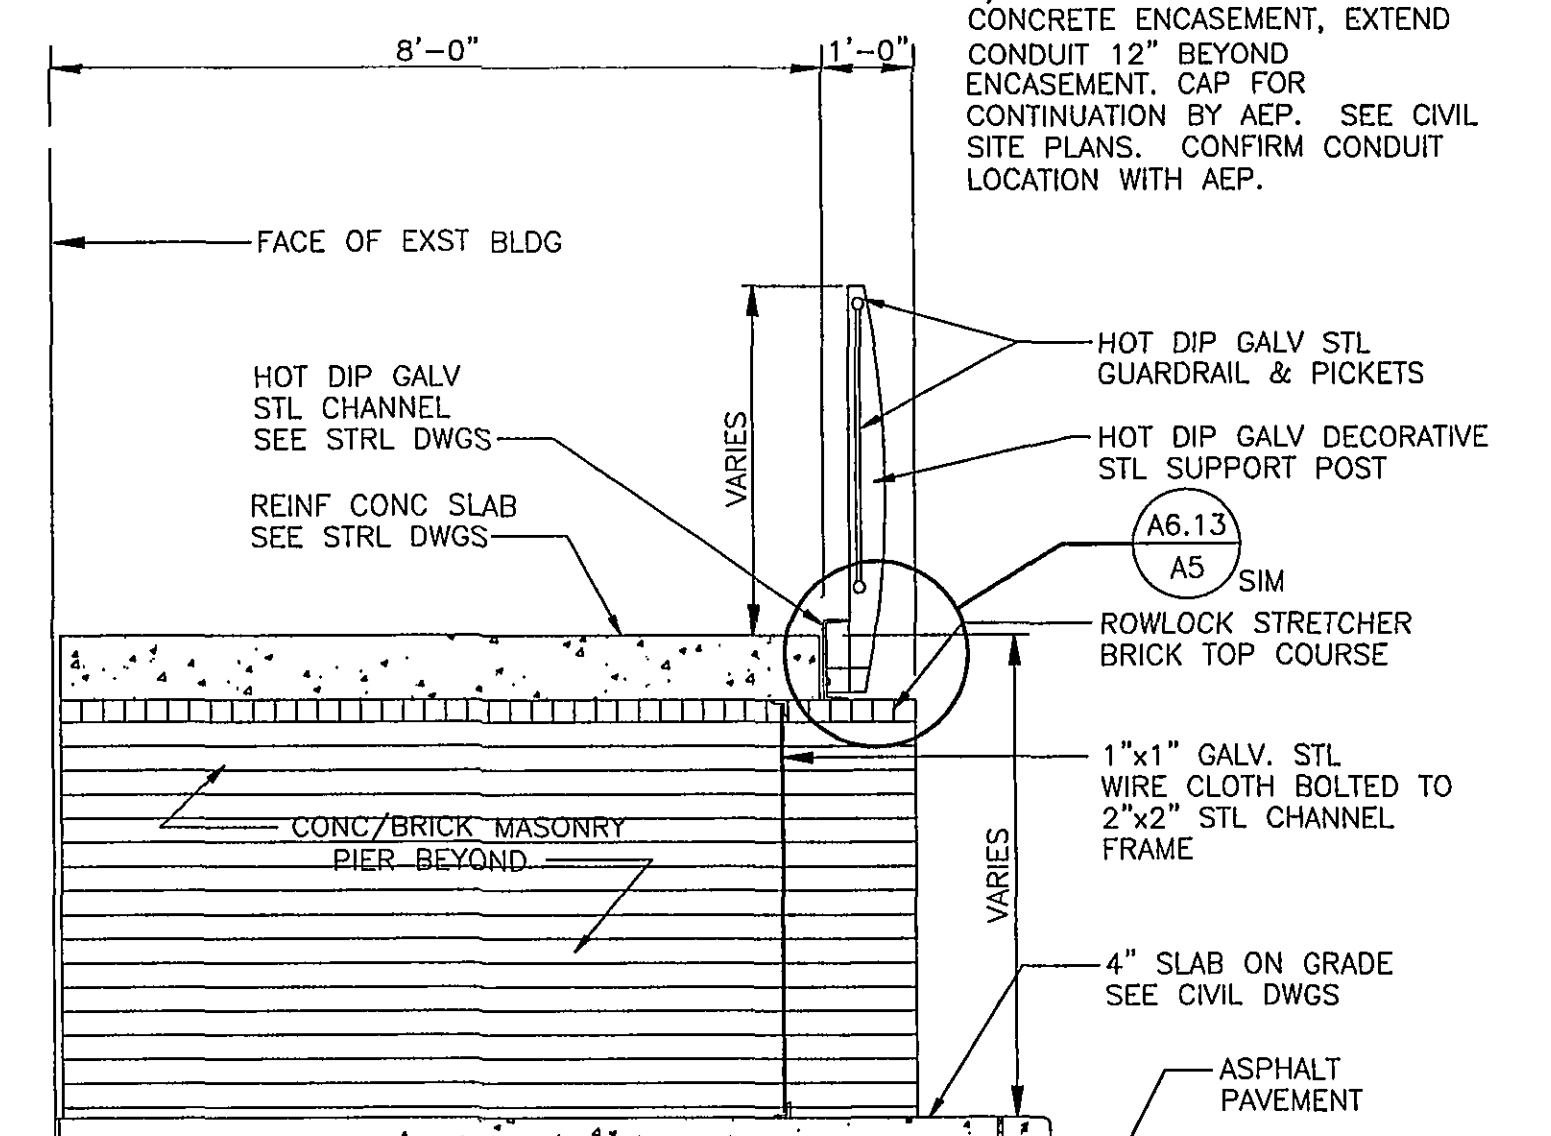

SECTION

SCALE: 1/2" = 1'-0"


NOTE: COURSE BRICK SO THAT ANY REQ'D CUTTING IS CONCEALED BELOW GRADE

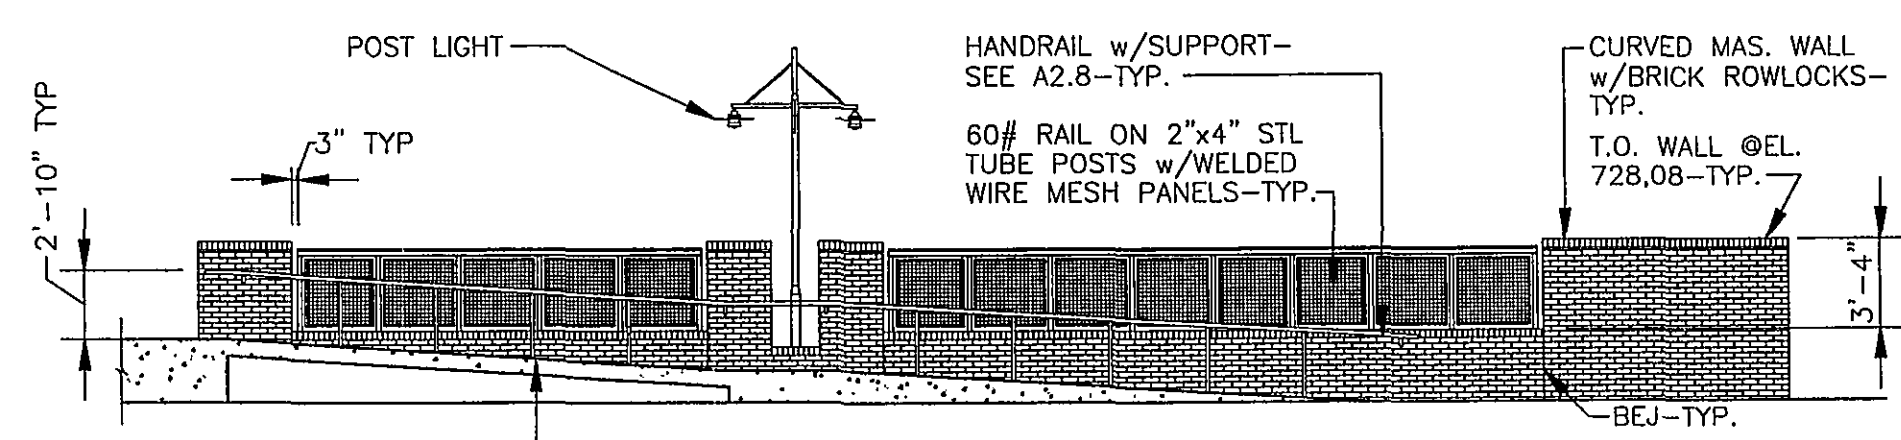

ELEVATION

SCALE: 1/8" = 1'-0"

GRAPHIC SCALES

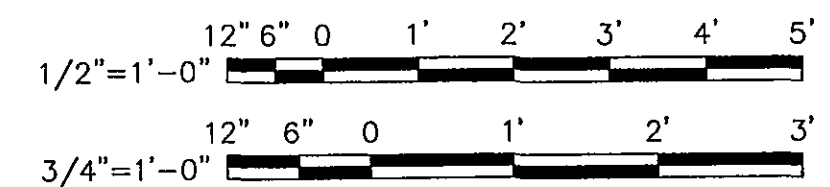

REVISION	DATE	DESCRIPTION	BY	APP
DESIGNED	BDL/RAA	CITY OF ROANOKE RAILSIDE LINEAR WALK PHASE IV		
DRAWN	BDL/RAA			
CHECKED	MWS			
APPROVED				
SUBMITTED		ARCHITECTURAL SECTIONS & DETAILS		
HAYES, SEAY, MATTERN & MATTERN, INC.		SCALE AS NOTED	COMM. NO. 7288	
ARCHITECTS - ENGINEERS - PLANNERS		DATE SEPT. 17 1999	SHEET A5	
ROANOKE, VIRGINIA				