

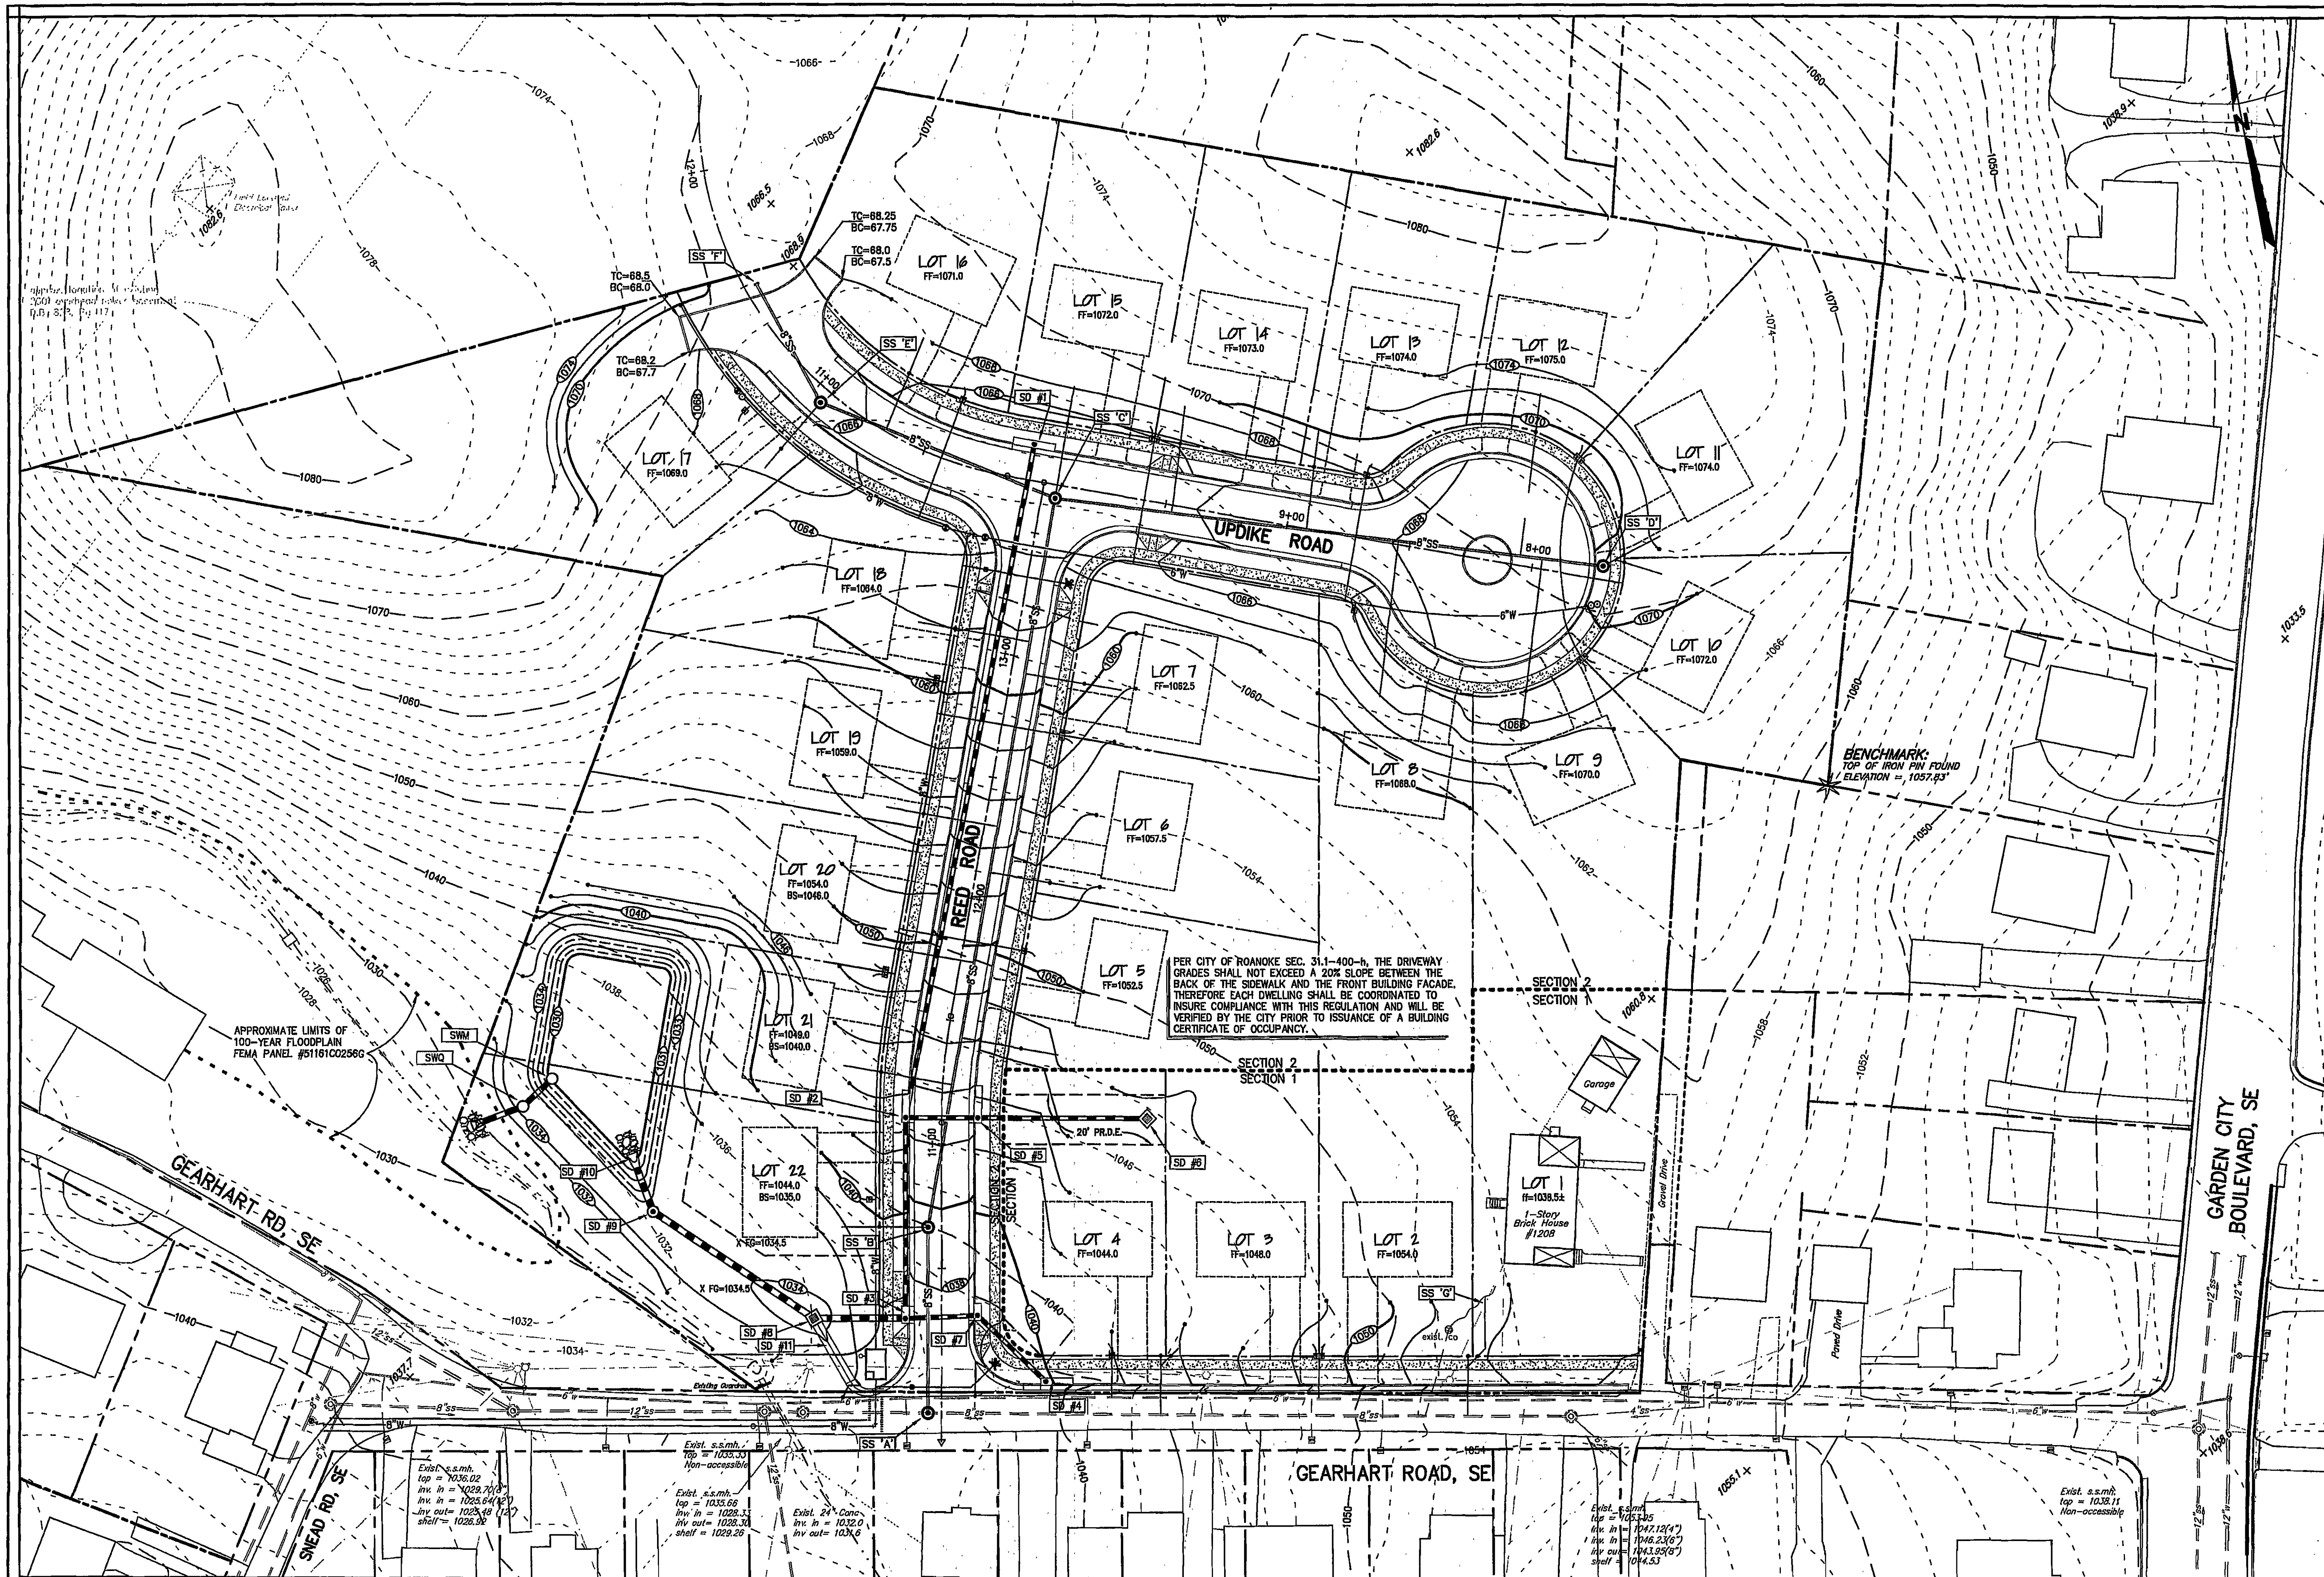


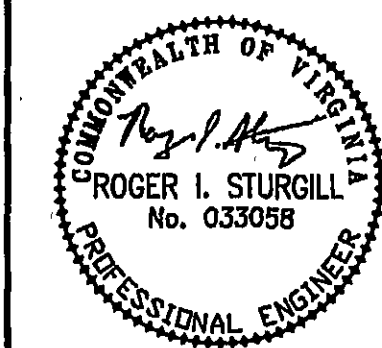

REFER TO SHEET C-2 FOR SCHEDULE OF SANITARY SEWER, STORM DRAINAGE, WATERLINE AND GENERAL ITEMS
 REFER TO SHEET C-13 FOR SPECIFIC REQUIREMENTS FOR SECTION 1 CONSTRUCTION ONLY.

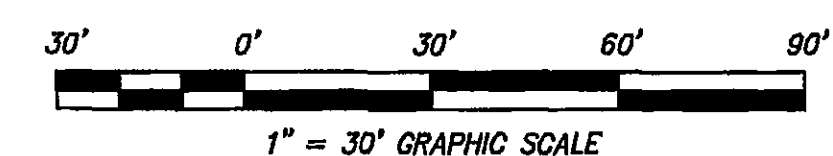

BALZER AND ASSOCIATES, INC.
 REFLECTING TOMORROW
 www.balzer.cc
 PLANNERS • ARCHITECTS
 ENGINEERS • SURVEYORS

1208 Corporate Circle
 Roanoke, Virginia 24018
 Phone: 540/772-9580
 FAX: 540/772-8050

501 Branchway Road
 Richmond, Virginia 23095
 Phone: 804/794-0571
 FAX: 804/794-3835

880 Technology Park Drive
 Suite 200
 Glen Allen, Virginia 23060
 Phone: 804/655-0152
 FAX: 804/655-0153

448 Pappas Ferry Road, NW
 Christiansburg, Virginia 24073
 Phone: 540/981-4250
 FAX: 540/981-4251

1661 Commerce Road
 Suite 401
 Vienna, Virginia 22442
 Phone: 540/46-3220
 FAX: 540/46-3221

REED ESTATES GRADING PLAN ROANOKE CITY, VIRGINIA

DRAWN BY: JVV
 DESIGNED BY: JVV
 CHECKED BY: SMH
 DATE: 11/14/2007
 REVISIONS:
 1st - 01/18/2008
 per City Review
 2nd - 02/19/2008
 per City Review
 3rd - 04/22/2008
 per Owner for Sections
 4th - 06/03/2008
 per City Review

SHEET NO.
C-4
 JOB NO.
 R0700194.00