



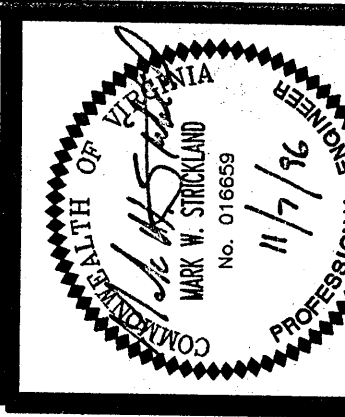

Langley and McDonald, P.C.
Engineers • Surveyors • Planners
Landscape Architects • Environmental Consultants
VIRGINIA BEACH

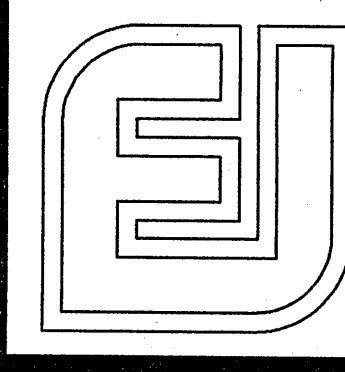

DES.	DMA
DWN.	CCC
CHK.	MWS
DATE	10/15/96

GRADING, DRAINAGE & EROSION CONTROL
2.15 Acres Northeast of the Intersection of
Brandon Avenue S.W. and Edgewood Street S.W.
In The City of Roanoke, Virginia
For
RITE AID CORPORATION
30 Hunter Lane
Camp Hill, PA
STORE NO. 9095-01

PROJ. NO. 94100-54
SCALE: 1" = 25'
SHEET 4 OF 9
DWG. NO. 24741 F

NORTH
MAP BOOK 1
PAGE 859


ADDITIONAL NOTES:

FEMA ELEVATION CERTIFICATE
AS SOON AS THE FLOOR SLAB IS INSTALLED THE CONTRACTOR SHALL PROVIDE THE CITY WITH THE REQUIRED FEMA ELEVATION CERTIFICATION OF FINISHED FLOOR BY A LICENSED SURVEYOR.

STREET OPENING PERMIT
THE CONTRACTOR SHALL OBTAIN FROM THE CITY VDOT STREET OPENING PERMITS FOR ENTRANCES AND UTILITY CONNECTIONS, TOTAL OF FOUR (4) REQUIRED.

STANDARD GRADING LEGEND:

- BC= BOTTOM OF CURB
- CL= CENTER LINE
- EG= EDGE OF GUTTER
- FF= FINISHED FLOOR
- FL= FLOW LINE
- HP= HIGH POINT
- LP= LOW POINT
- MG= MATCH GRADE
- P= PAVEMENT
- TC= TOP OF CURB
- TW= TOP OF WALL

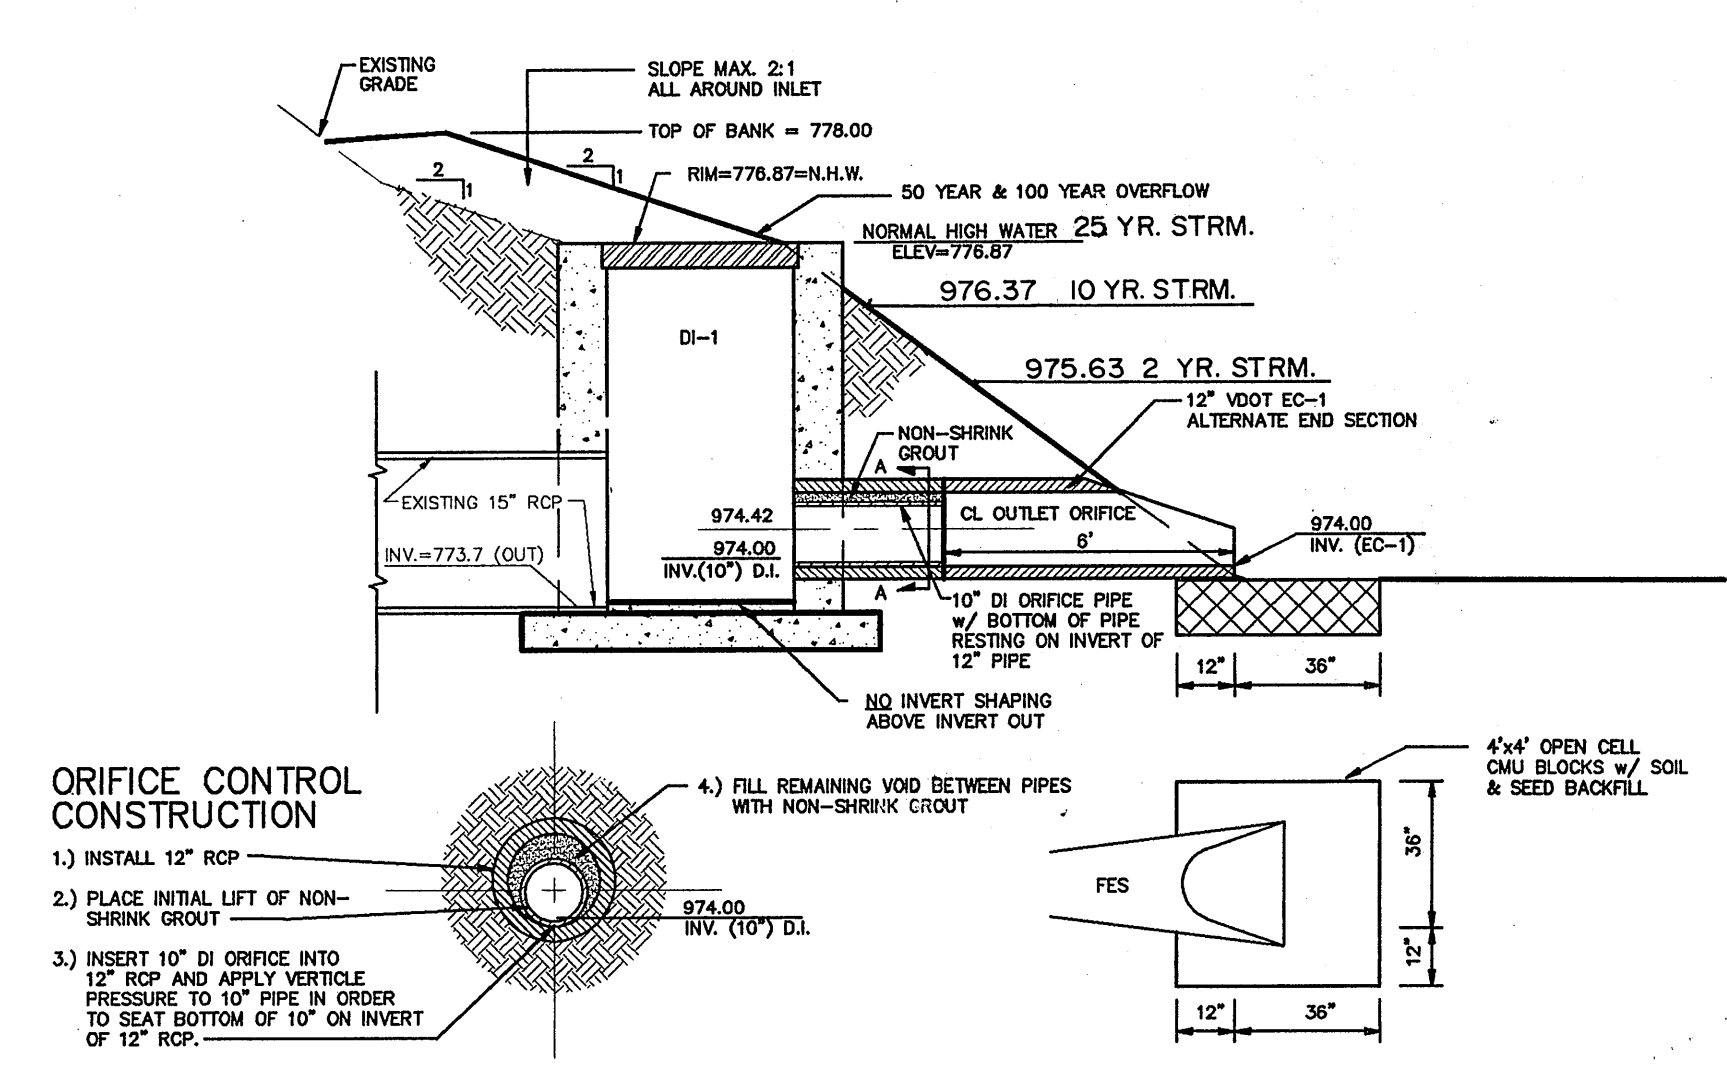

SECTION 'A'-A'
MODIFIED DI-1A (C)
OUTLET CONTROL STRUCTURE DETAIL

NOT TO SCALE

MODIFIED DI-1A (C)
RIM=976.87'
INV(IN)=INV(FES)=974.00
CL 10" ORIFICE(IN)=974.42
INV(OUT)=973.752 MG
(SEE DETAIL, THIS SHEET)

GRADING NOTE:
BEGIN GRADING OPERATION FOR STORMWATER MANAGEMENT FACILITY IN FIRST STAGE OF CONSTRUCTION. SHOULD CONTAMINATION OF SUBSURFACE SOILS OR BURIED APPEARANCES OF FUEL DISPENSING EQUIPMENT BE ENCOUNTERED, CONTACT THE RITE AID CONSTRUCTION REPRESENTATIVE AND MR. WAYNE AYERS OF THE SALEM VDOT OFFICE AND PROCEED WITH WORK IN OTHER AREAS OF THE SITE.

