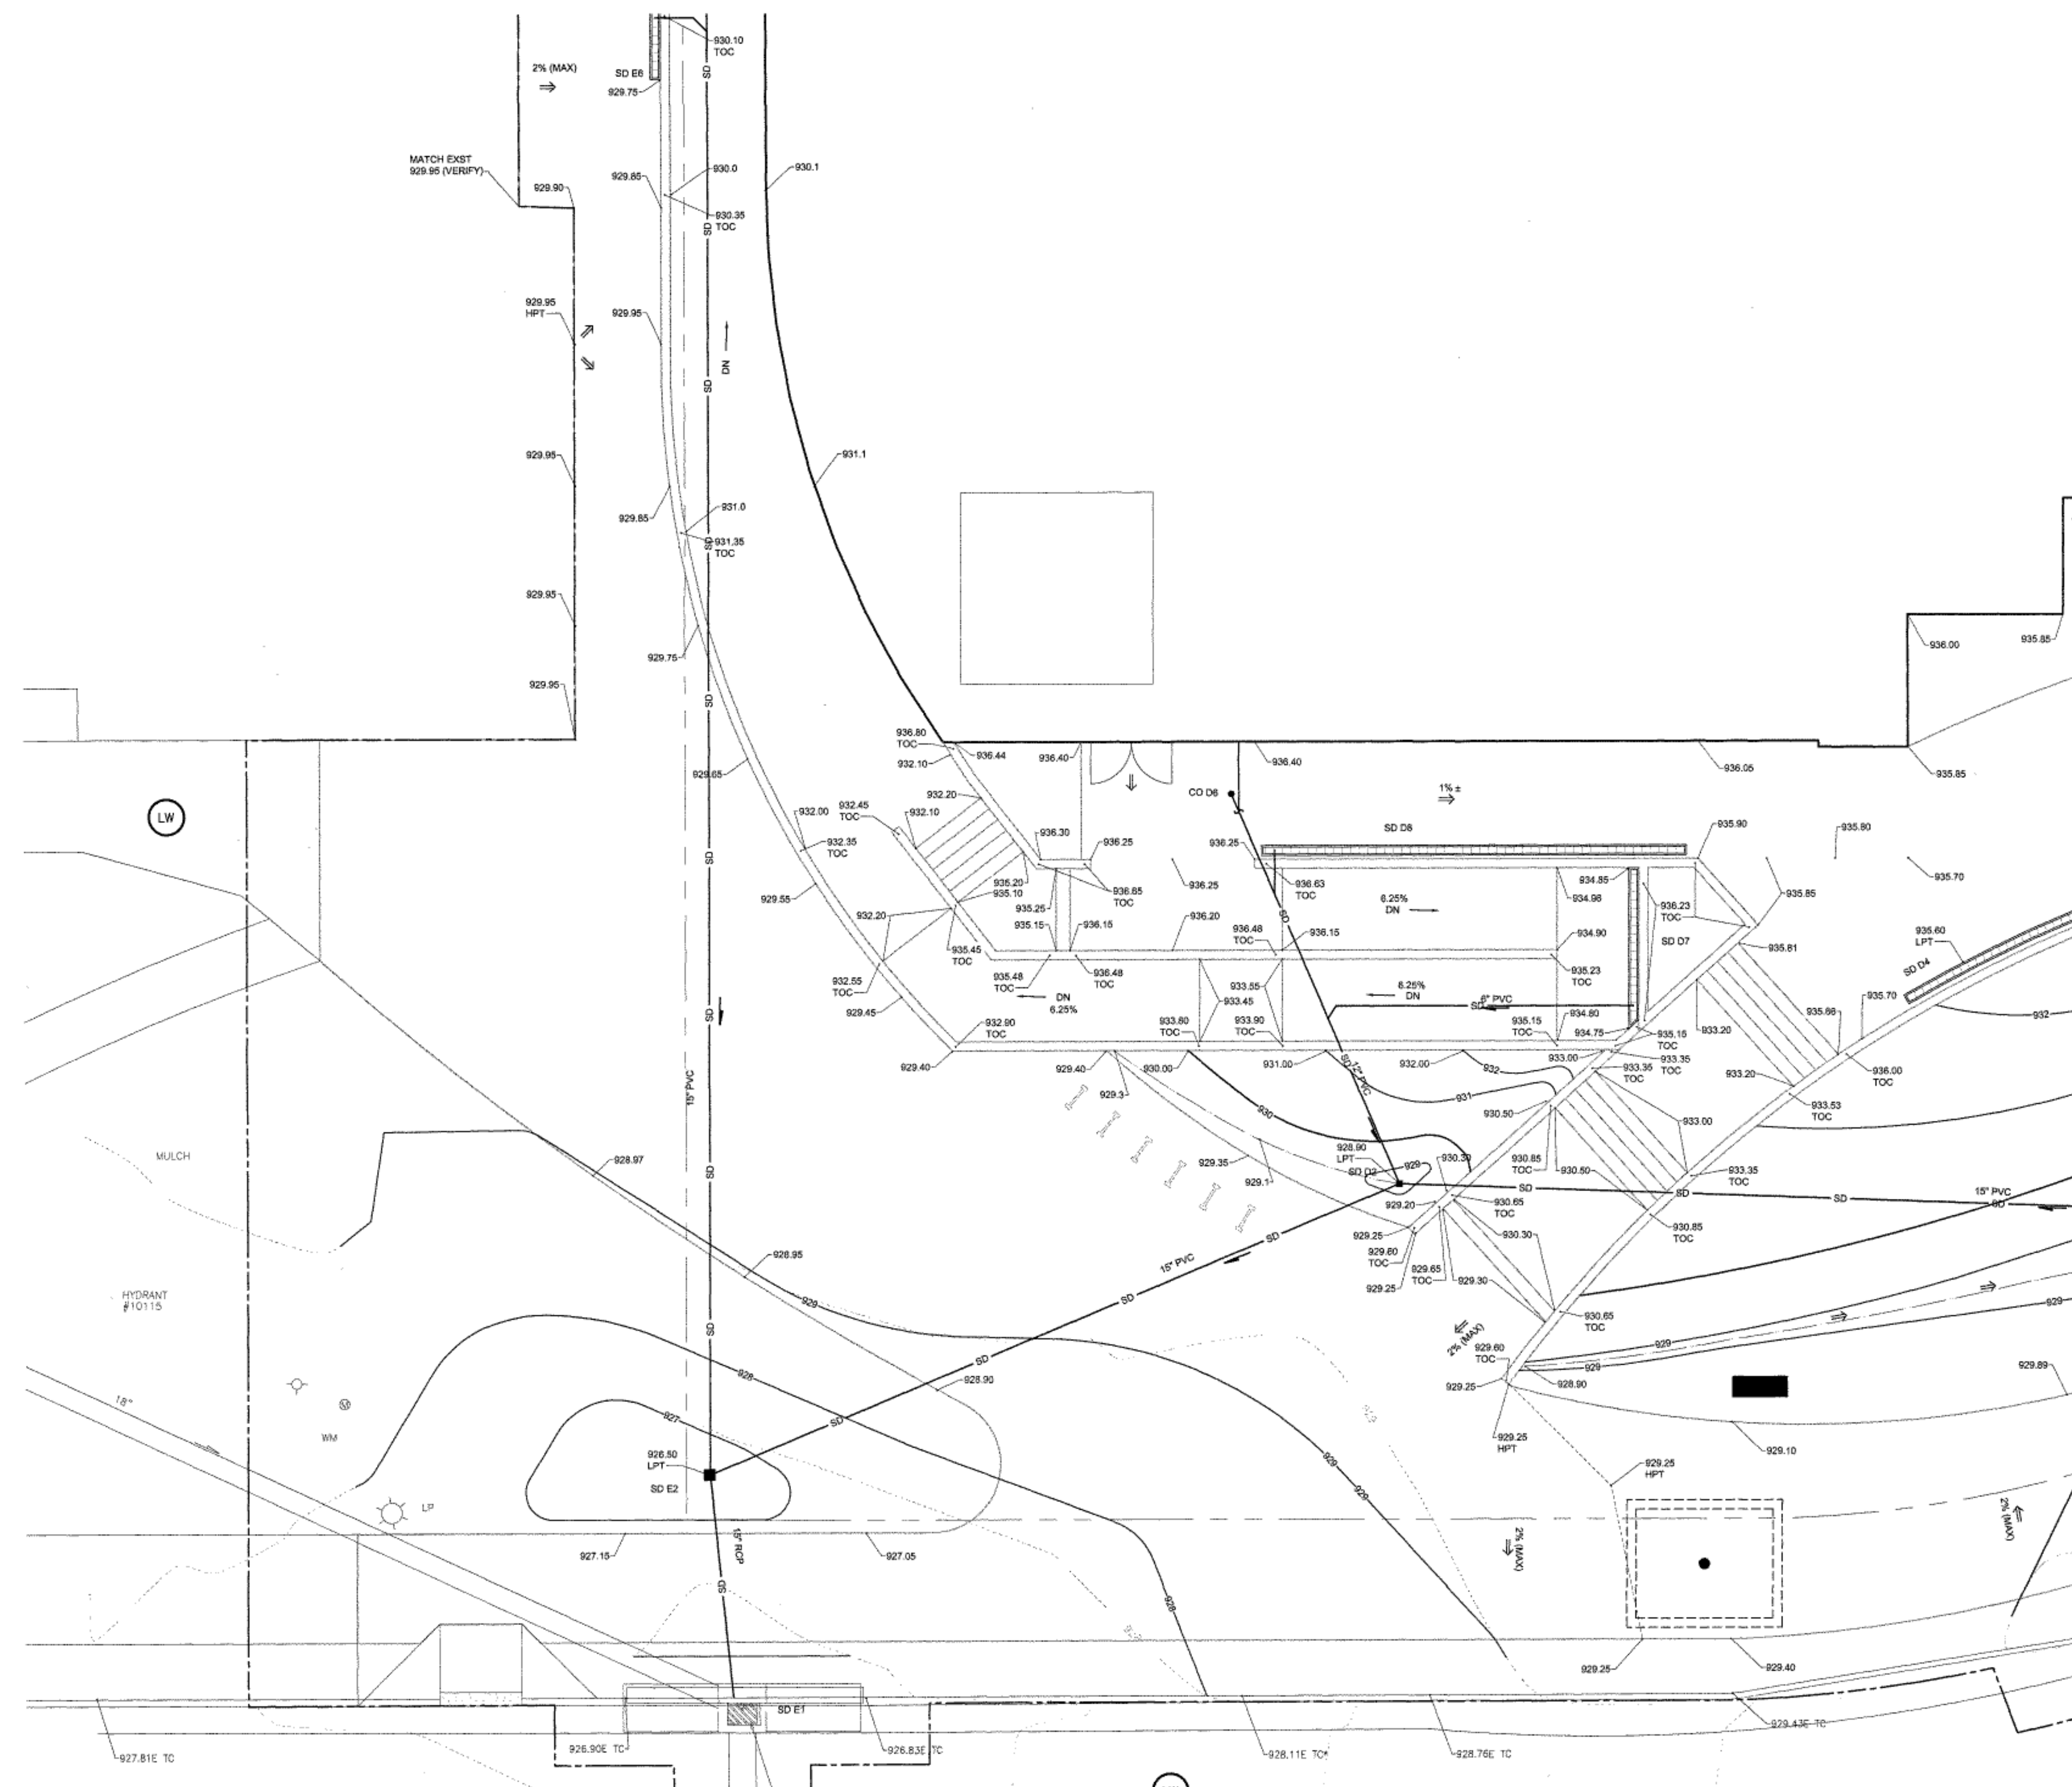


[illegible]

GENERAL NOTES THIS SHEET

- A. SEE SHEET C-001 FOR CIVIL NOTES, ABBREVIATIONS, AND LEGEND.
- B. SEE COORDINATE POINT DIAGRAMS ON SHEET C-001 FOR BENCHMARK ELEVATION INFORMATION.
- C. PROJECT SITE LIES IN H U D FLOOD HAZARD ZONE AE COMMUNITY PANEL NO. 51'01'00"0184G, DATED SEPTEMBER 28, 2007. THE 100-YEAR FLOODPLAIN ELEVATION AT THE PROJECT SITE IS 904.44 FEET.
- D. THE BUILDING FINISH FLOOR ELEVATION AND THE ELEVATION OF GENERATOR ANTI-SINKER PAD IS SET AT LEAST TWO FEET ABOVE THE 100-YEAR FLOODPLAIN ELEVATION.

 SHEET KEYNOTES:

1. BUILDING OUTLINE FOR REFERENCE ONLY. SEE ARCHITECTURAL SHEETS

5' 0 5'

GRAPHIC SCALES



PROJECT

**VIRGINIA TECH CARILION (VTC)
BIOMEDICAL RESEARCH
EXPANSION**

VIRGINIA TECH
4 RIVERSIDE CIRCLE
ROANOKE, VA 24016
CLIENT

CARILION CLINIC
213 MCCLANAHAN ST. S.W.,
THIRD FLOOR
ROANOKE, VA 24014
PHONE: 540-981-7024



**VIRGINIA
TECH**


Virginia-Maryland
College of Veterinary Medicine

CONSULTANT


AECOM
10 South Jefferson Street, Suite 1600
Roanoke, Virginia 24011
540.857.3100 tel 540.857.3180 fax
www.aecom.com

SLAM
www.slamcoll.com

 Wagner Architecture, PLLC
10000 E. 1st Avenue, Suite 100, Denver, CO 80231
Tel: 303.751.1100 Fax: 303.751.1101
www.wagnerarch.com

HILL
STUDIO


REGISTRATION

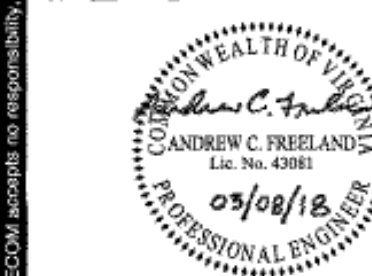

ISSUE/REVISION

IR	DATE	DESCRIPTION
3	03/08/2018	CITY CP SUBMISSION
2	01/19/2018	CITY CP SUBMISSION
1	12/04/2017	FOR PRESUBMISSION MEETING
0	12/01/2017	FOUNDATION SUBMISSION

KEY PLAN

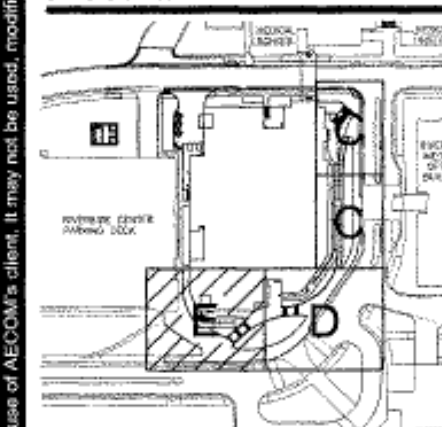

PROJECT NUMBER

60544603

SHEET TITLE

ENLARGED

GRADING PLAN
(AREA F)

(a) (5) DPP

SHEET NUMBER
0101

C-404