


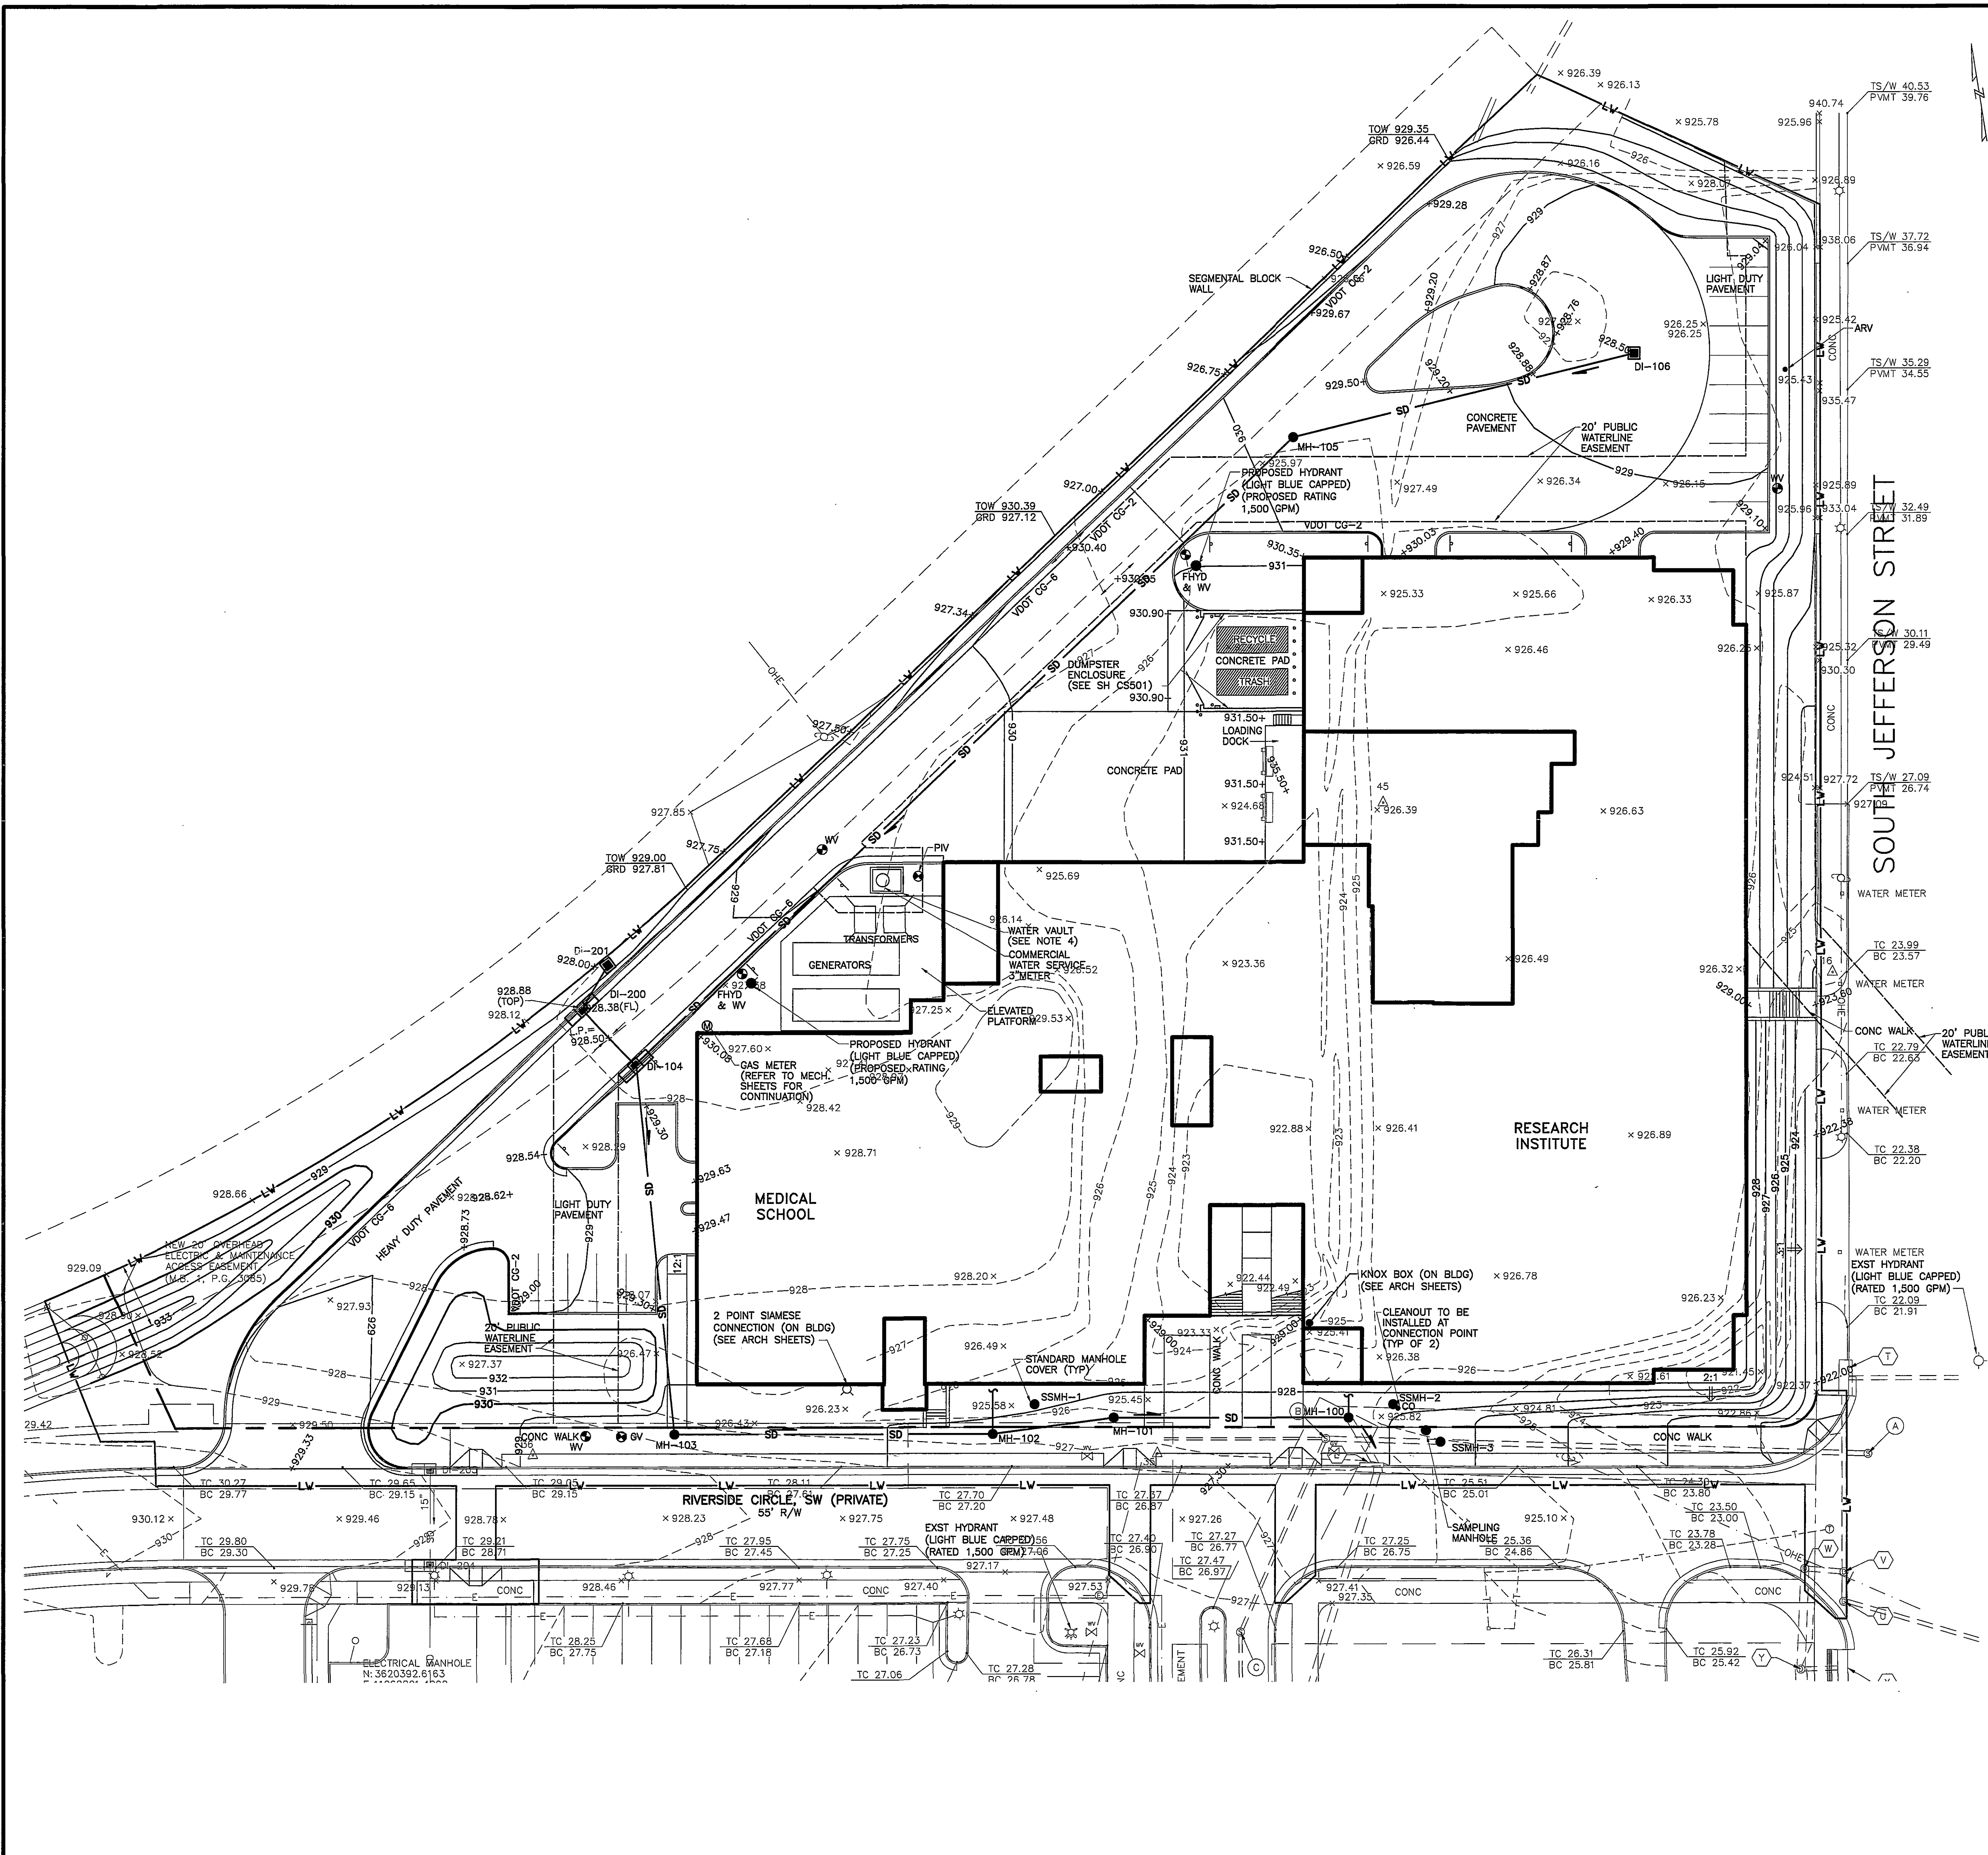

NOTES THIS SHEET:

1. SEE SHEET CS001 FOR SITE WORK LEGEND.
2. SEE SHEET CS001 FOR GENERAL AND SOIL/GROUNDWATER CONCERNS FOR CONSTRUCTION NOTES.
3. SEE SHEET CS002 FOR SURVEY AND BENCHMARK INFORMATION.
4. FINISHED FLOOR ELEVATIONS: (BOTH SECTIONS)
GROUND FLOOR..... 929.00'
LOADING DOCK..... 935.50'
FIRST FLOOR..... 945.67'
SECOND FLOOR..... 961.67'
THIRD FLOOR..... 977.67'
ROOF..... 993.67'

HSMM | AECOM


HAYES, SEAY, MATTERN & MATTERN, INC.
1315 FRANKLIN ROAD
ROANOKE, VA 24016
(540) 857-3100 www.hsम्म.com

SEALS



CONSULTANT

CONSULTANT

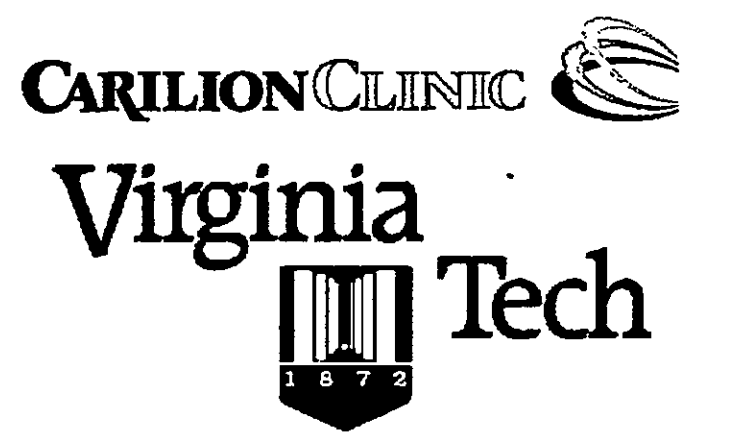

**VIRGINIA
TECH/CARILION
SCHOOL OF
MEDICINE AND
RESEARCH
INSTITUTE**

PROJECT CODE:
208-16759

REV	DATE	DESCRIPTION	APP
PROJECT NO: 40080		PROJECT PHASE:	
ISSUE DATE: AUGUST 26, 2008			
DESIGNED BY:	KSH	DRAWN BY:	MDR
CHECKED BY:	MLC	SUBMITTED BY:	SCG

CIVIL

GRADING AND DRAINAGE PLAN

CS104

20' 10' 0 20' 40'
1"=20'

GRAPHIC SCALES