


PROJECT LOCATION MAP

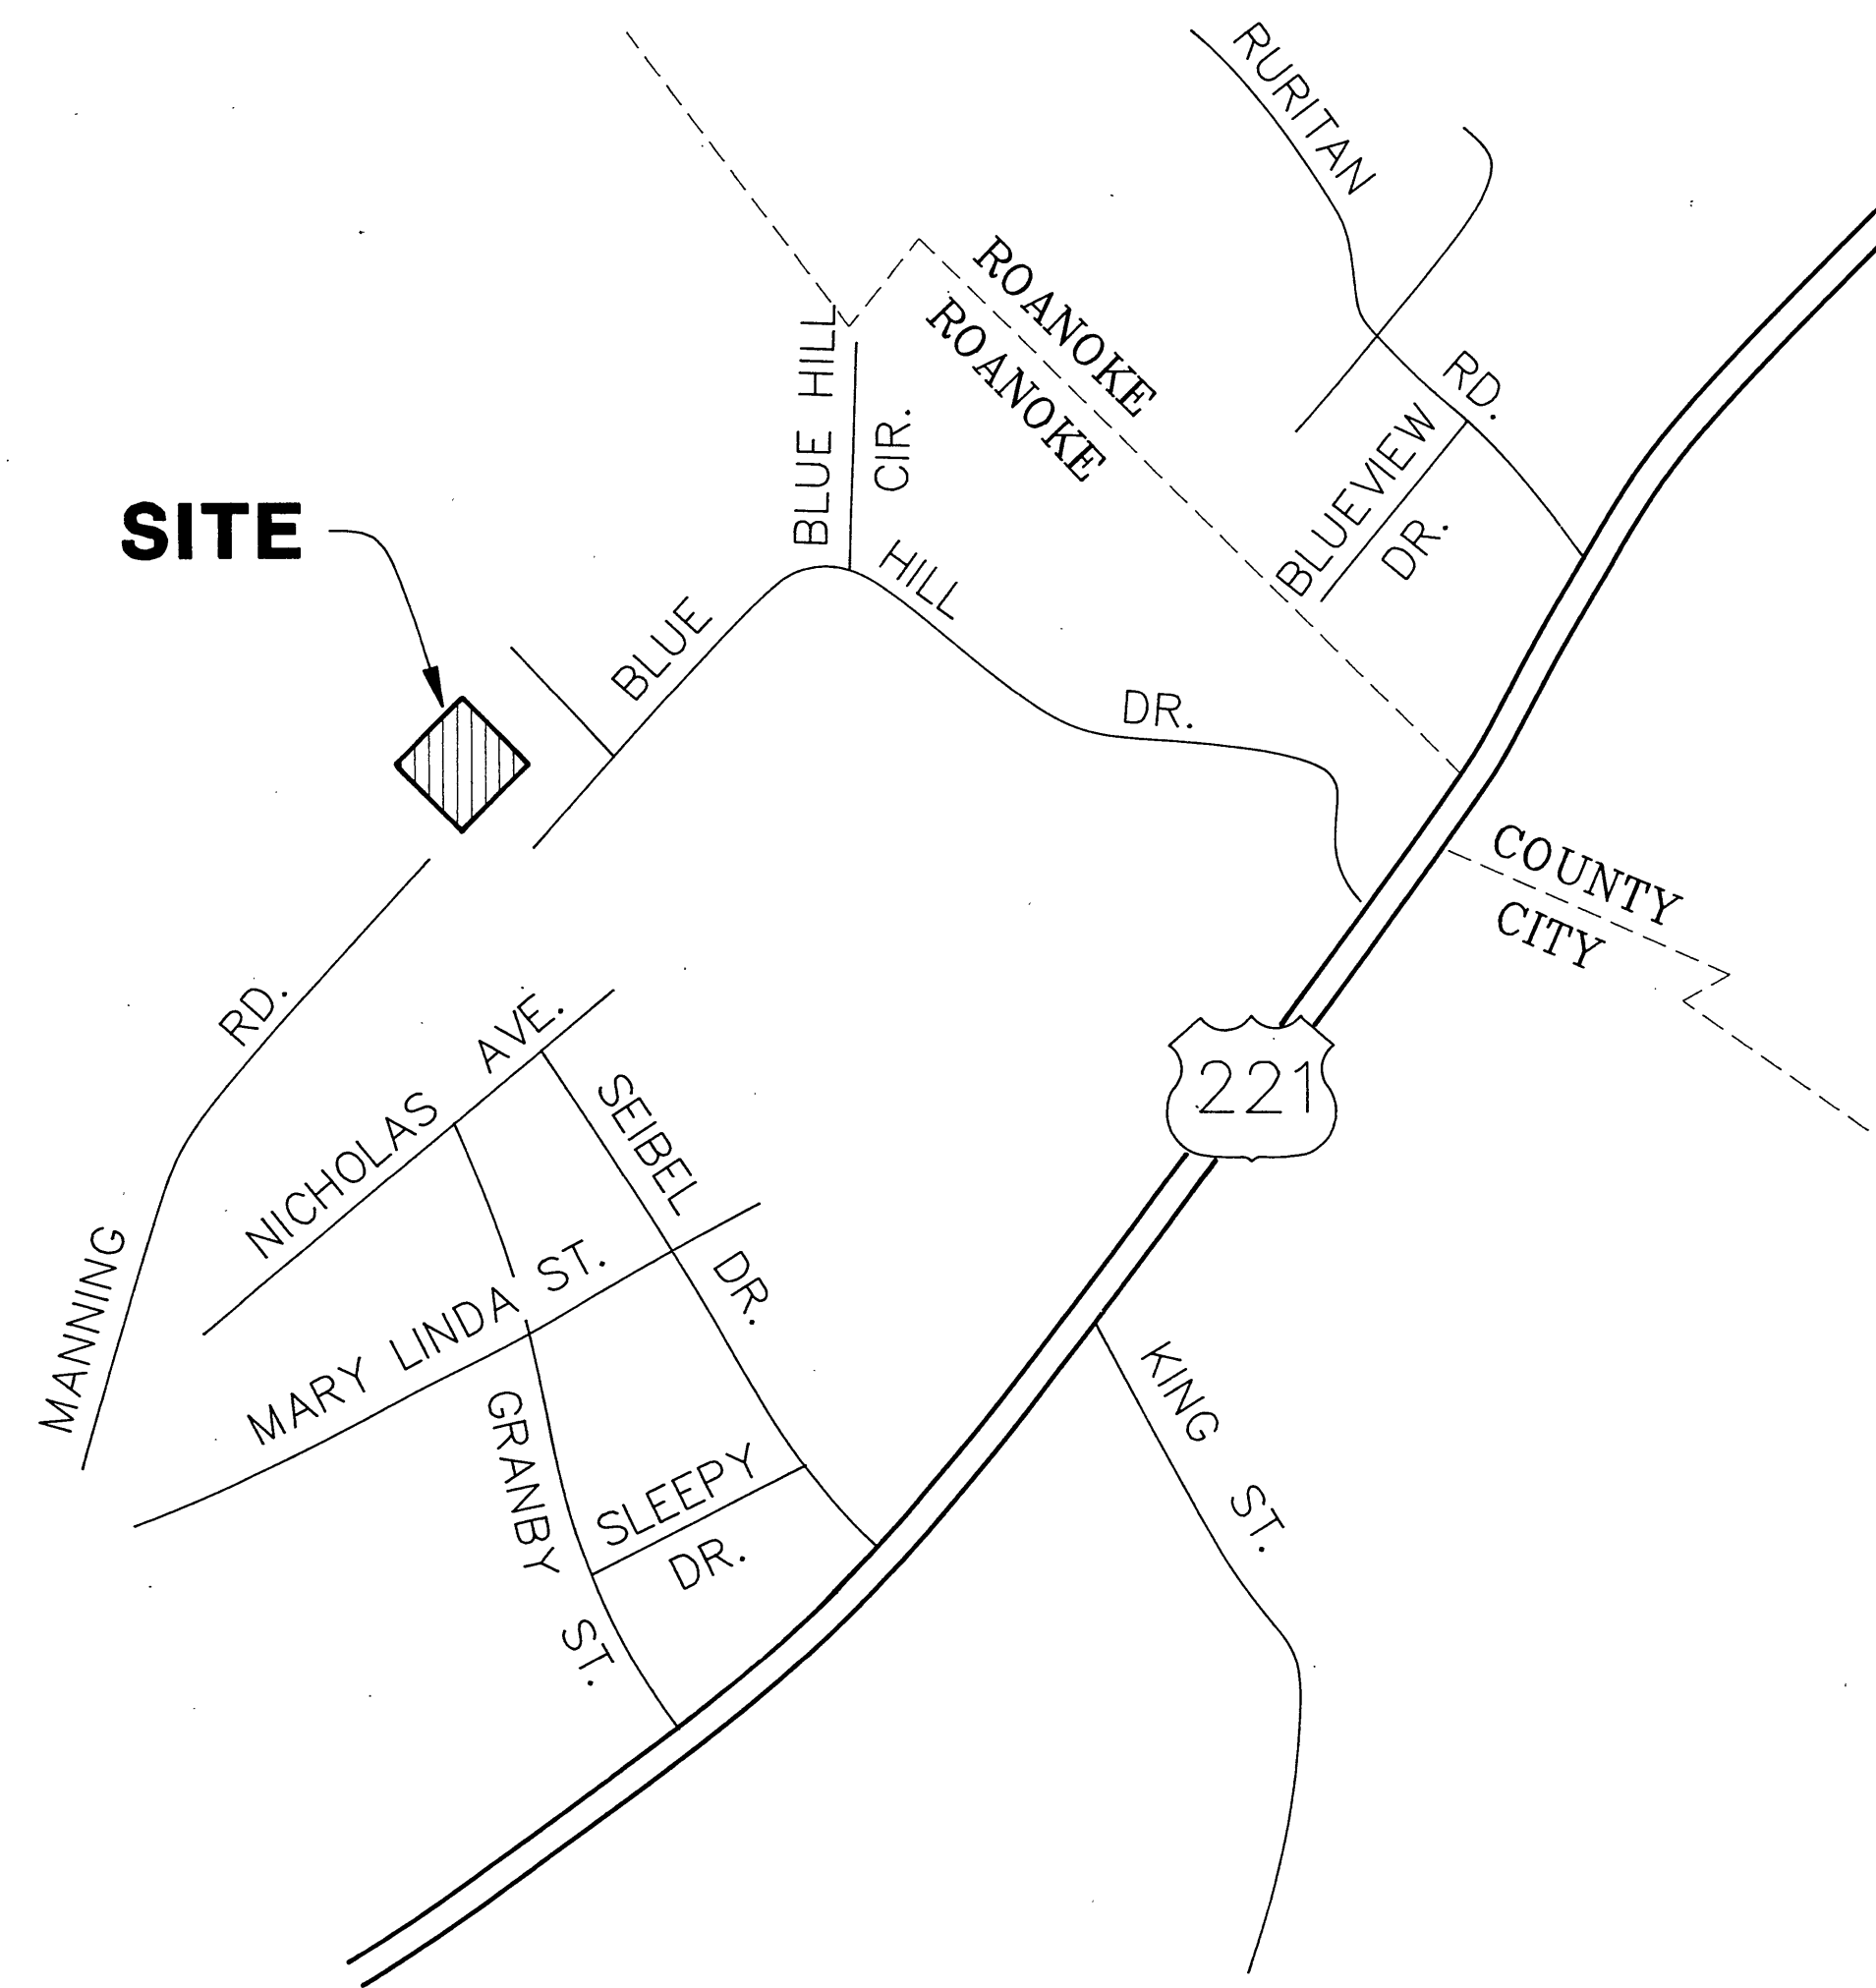

OFFICE OF CITY ENGINEER
ROOM 350
MUNICIPAL BUILDING
215 CHURCH AVENUE, S.W.
ROANOKE, VIRGINIA 24011


INDEX OF SHEETS

1. COVER SHEET
2. GRADING AND STORM DRAINAGE PLAN
3. GRADING AND STORM DRAINAGE PLAN
4. GRADING AND STORM DRAINAGE PLAN
5. GRADING AND STORM DRAINAGE PLAN
6. STORM DRAINAGE PROFILES
7. EROSION CONTROL PLAN
8. EROSION CONTROL PLAN
9. EROSION CONTROL PLAN
10. EROSION CONTROL PLAN

CONSULTING ENGINEERS

LUMSDEN ASSOCIATES, P.C.
ENGINEERS—SURVEYORS—PLANNERS
ROANOKE, VIRGINIA

COMMISSION NUMBER: 94-444B

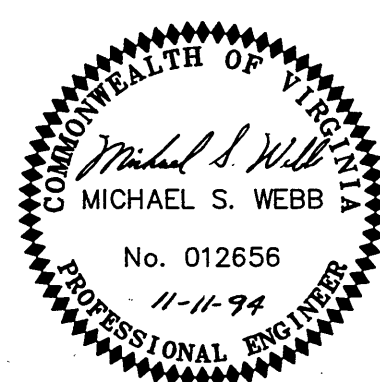

PROJECT NAME

**R.C.I.T. ADDITION
PHASE II**
PLAN NO. 6281

PROJECT NUMBER: _____

REVISION BY	DESCRIPTION:	DATE
REVISION BY	DESCRIPTION:	DATE
REVISION BY	DESCRIPTION:	DATE
REVISION BY	DESCRIPTION:	DATE

APPROVED FOR CONSTRUCTION

Charles M. Huffine
ROANOKE CITY ENGINEER

11/11/94
DATE

William F. Clough
DIRECTOR OF PUBLIC WORKS

11/10/94
DATE

Let B. L...
DIRECTOR OF UTILITIES AND OPERATIONS

11/11/94
DATE

DATE

DATE

ADVERTISED DATE: _____

SET NUMBER: _____

SHEET NUMBER: _____ OF _____

Erosion Control