



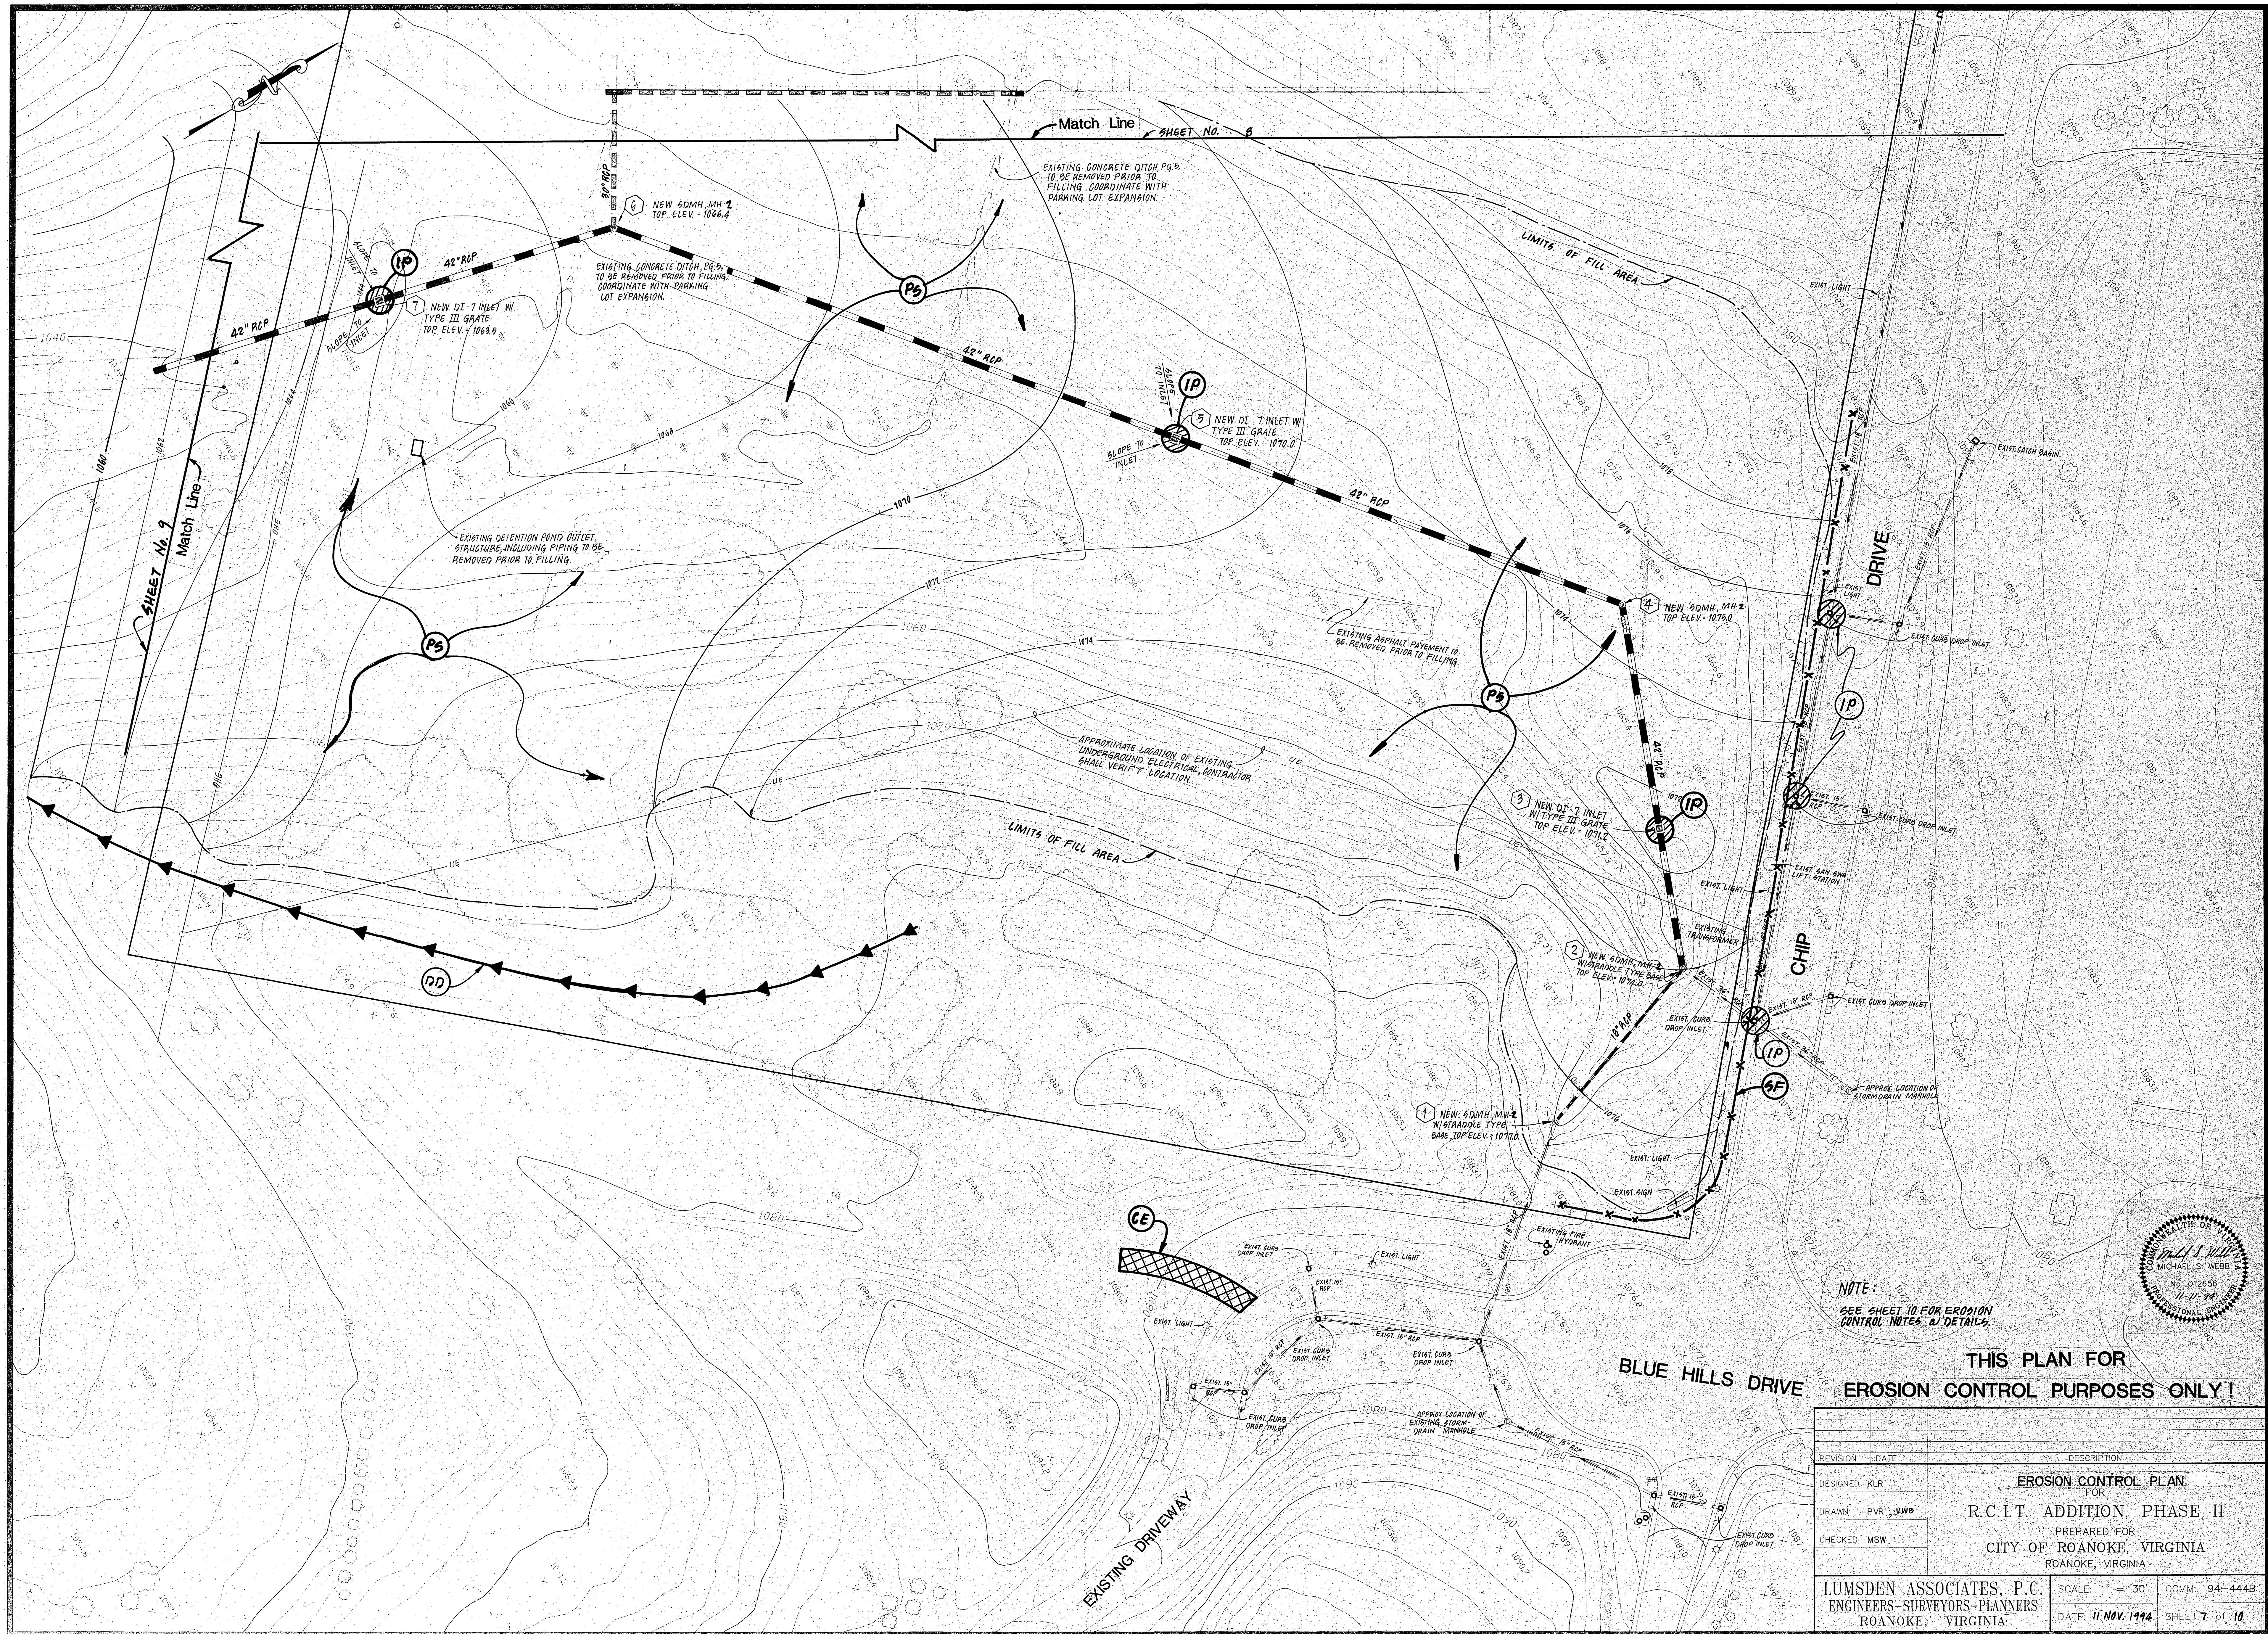

NOTE:
SEE SHEET 10 FOR EROSION
CONTROL NOTES & DETAILS

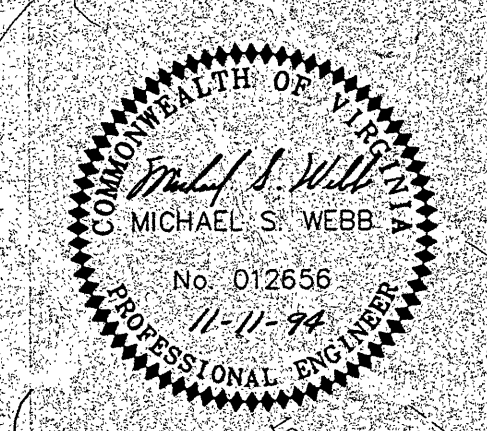

THIS PLAN FOR
EROSION CONTROL PURPOSES ONLY!

REVISION		DATE	DESCRIPTION
DESIGNED		KLR	EROSION CONTROL PLAN FOR R.C.I.T. ADDITION, PHASE II
DRAWN		PVR, VWB	PREPARED FOR CITY OF ROANOKE, VIRGINIA
CHECKED		MSW	ROANOKE, VIRGINIA
LUMSDEN ASSOCIATES, P.C.			SCALE: 1" = 30'
ENGINEERS-SURVEYORS-PLANNERS			COMM: 94-444B
ROANOKE, VIRGINIA			DATE: 11 NOV. 1994 SHEET 7 of 10