


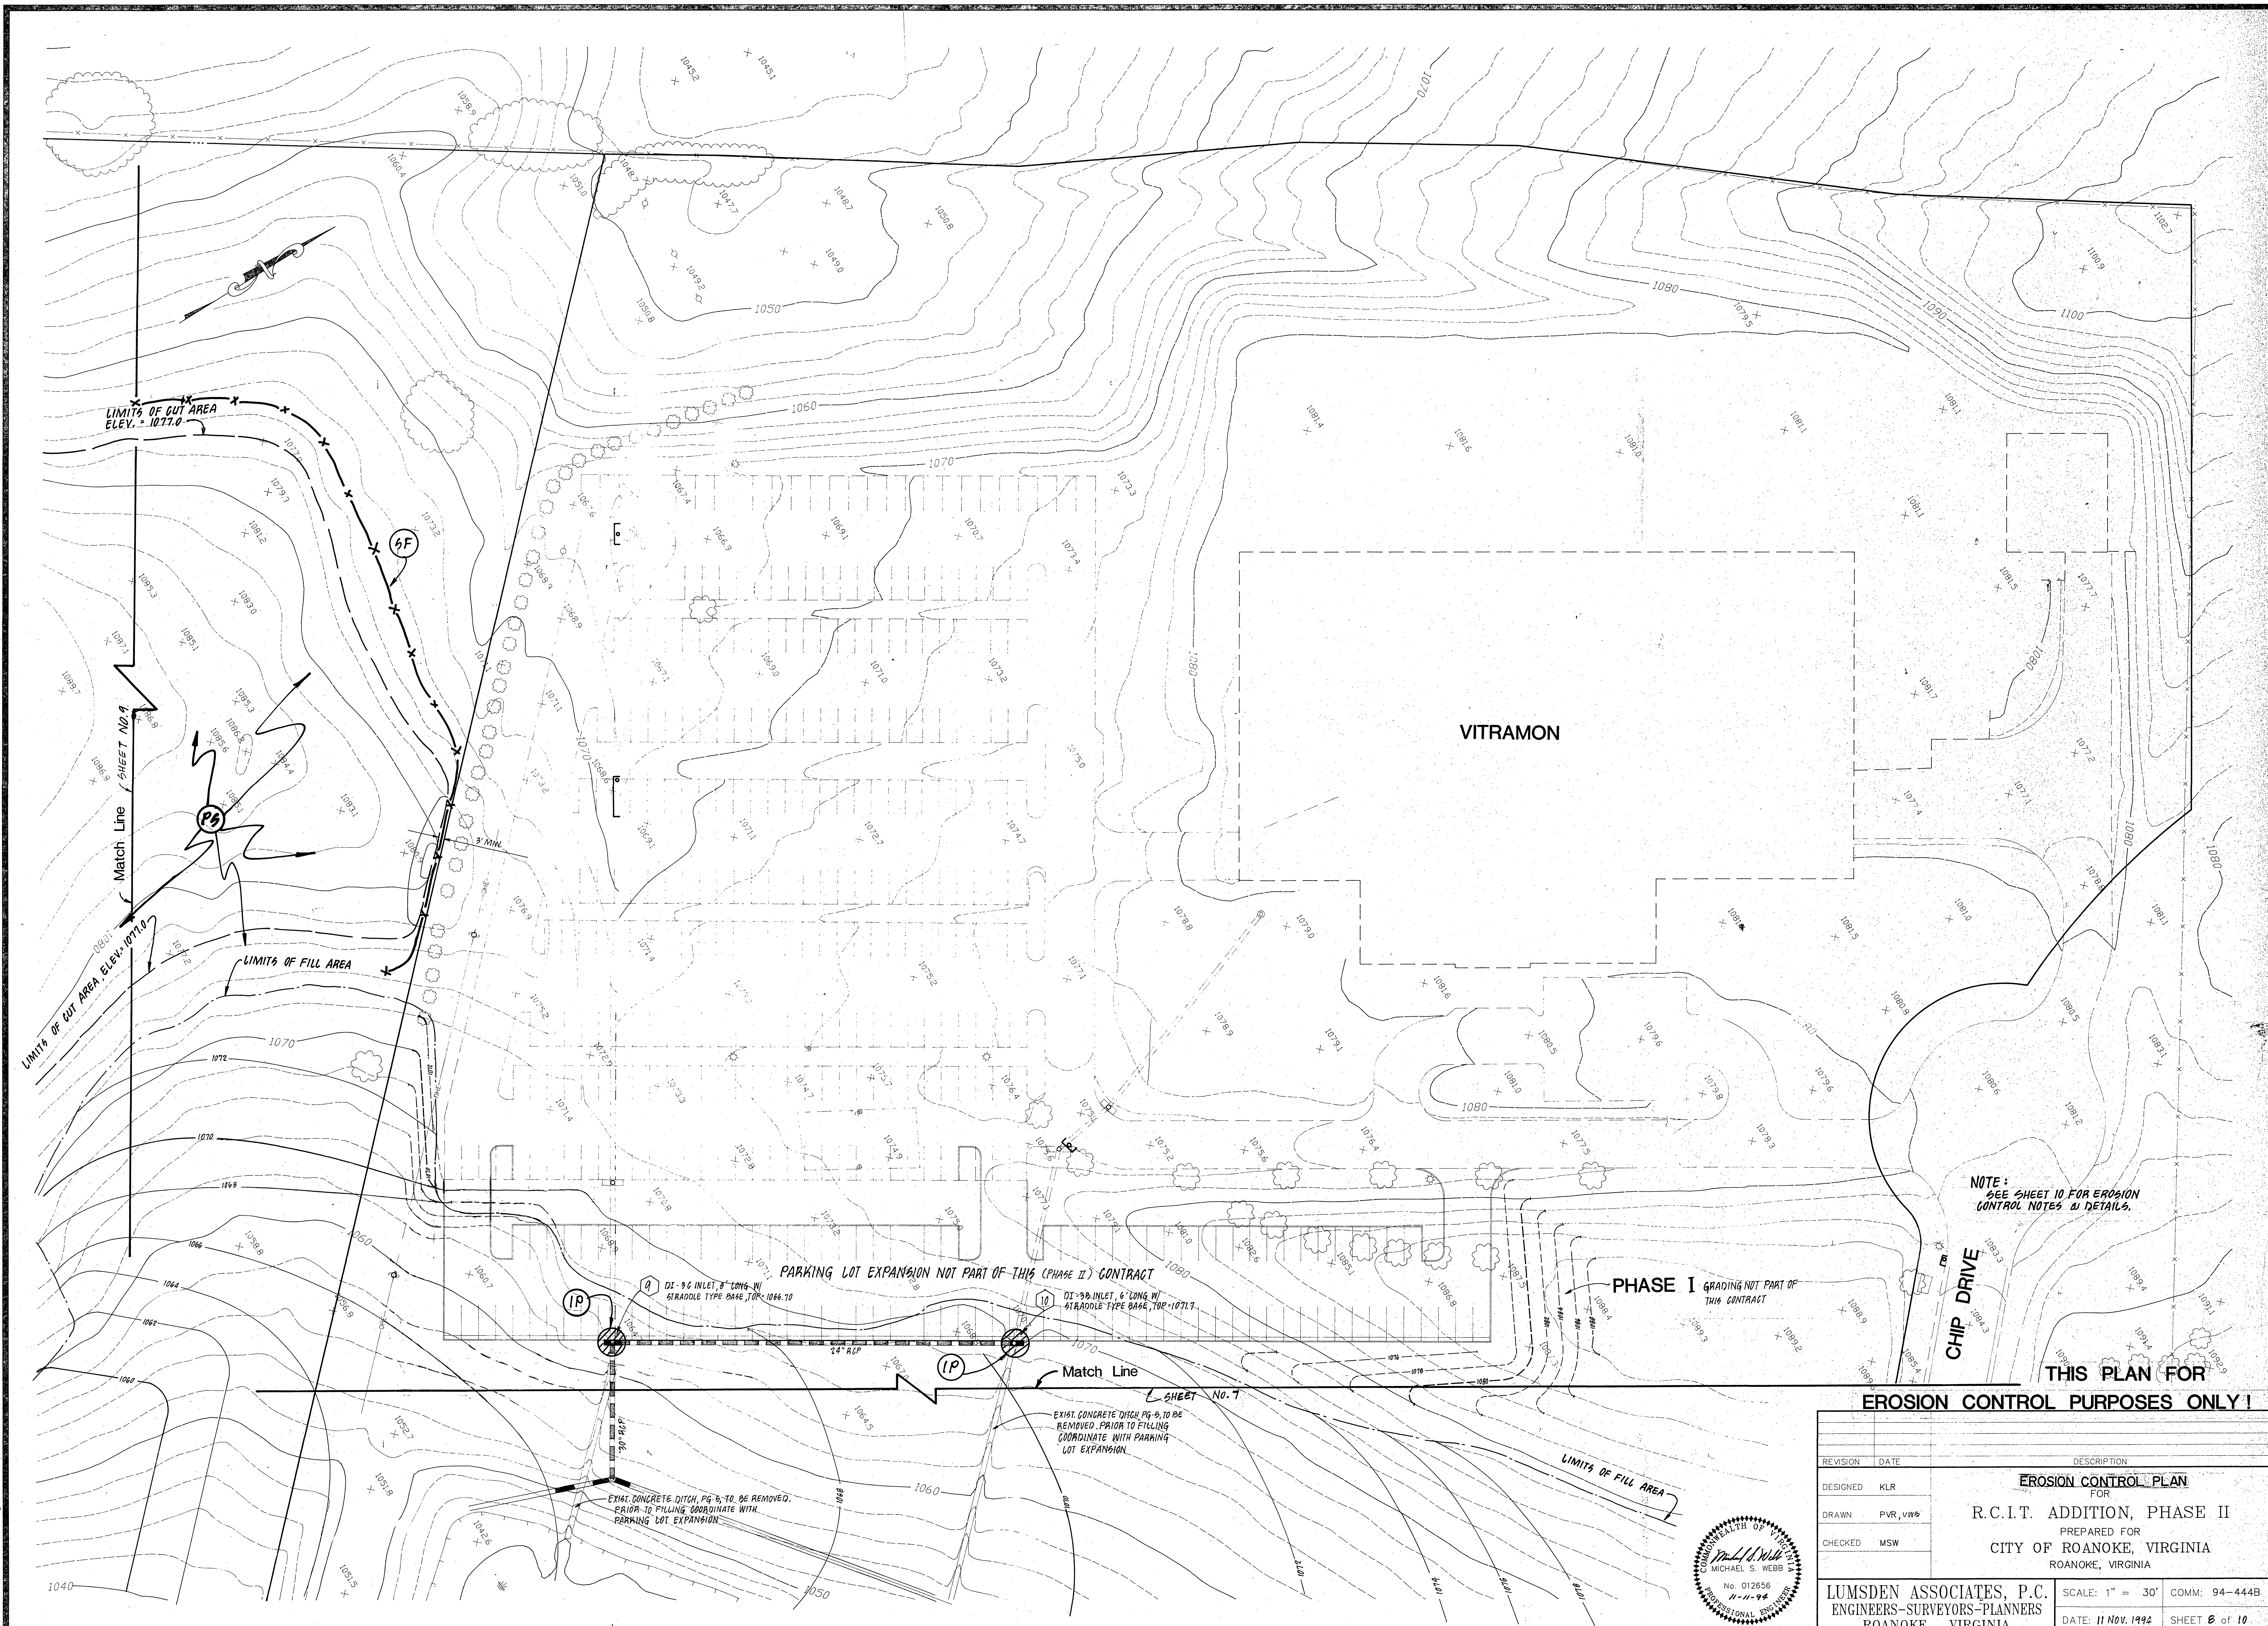

EROSION CONTROL PURPOSES ONLY!

REVISION		DATE	DESCRIPTION
DESIGNED		KLR	EROSION CONTROL PLAN FOR R.C.I.T. ADDITION, PHASE II
DRAWN		PVR, VWR	PREPARED FOR CITY OF ROANOKE, VIRGINIA
CHECKED		MSW	ROANOKE, VIRGINIA

SEAL OF THE COMMONWEALTH OF VIRGINIA

Michael S. Webb

Professional Engineer

No. 012656

11-11-94

LUMSDEN ASSOCIATES, P.C.

ENGINEERS-SURVEYORS-PLANNERS

ROANOKE, VIRGINIA

SCALE: 1" = 30'

DATE: 11 Nov. 1994

COMM: 94-444B

SHEET 6 of 10