




NOTE:
SEE SHEET 10 FOR EROSION CONTROL
NOTES AND DETAILS.

THIS PLAN FOR
EROSION CONTROL PURPOSES ONLY!

REVISION		DATE	DESCRIPTION	
			EROSION CONTROL PLAN FOR	
DESIGNED		KLR	R.C.I.T. ADDITION, PHASE II	
DRAWN		PVR, VWB	PREPARED FOR	
CHECKED		MSW	CITY OF ROANOKE, VIRGINIA	
			ROANOKE, VIRGINIA	
			LUMSDEN ASSOCIATES, P.C.	
			ENGINEERS-SURVEYORS-PLANNERS	
			ROANOKE, VIRGINIA	
			SCALE: 1" = 30'	
			DATE: 11 NOV. 1994	
			COMM: 94-444B	
			SHEET 9 of 10	

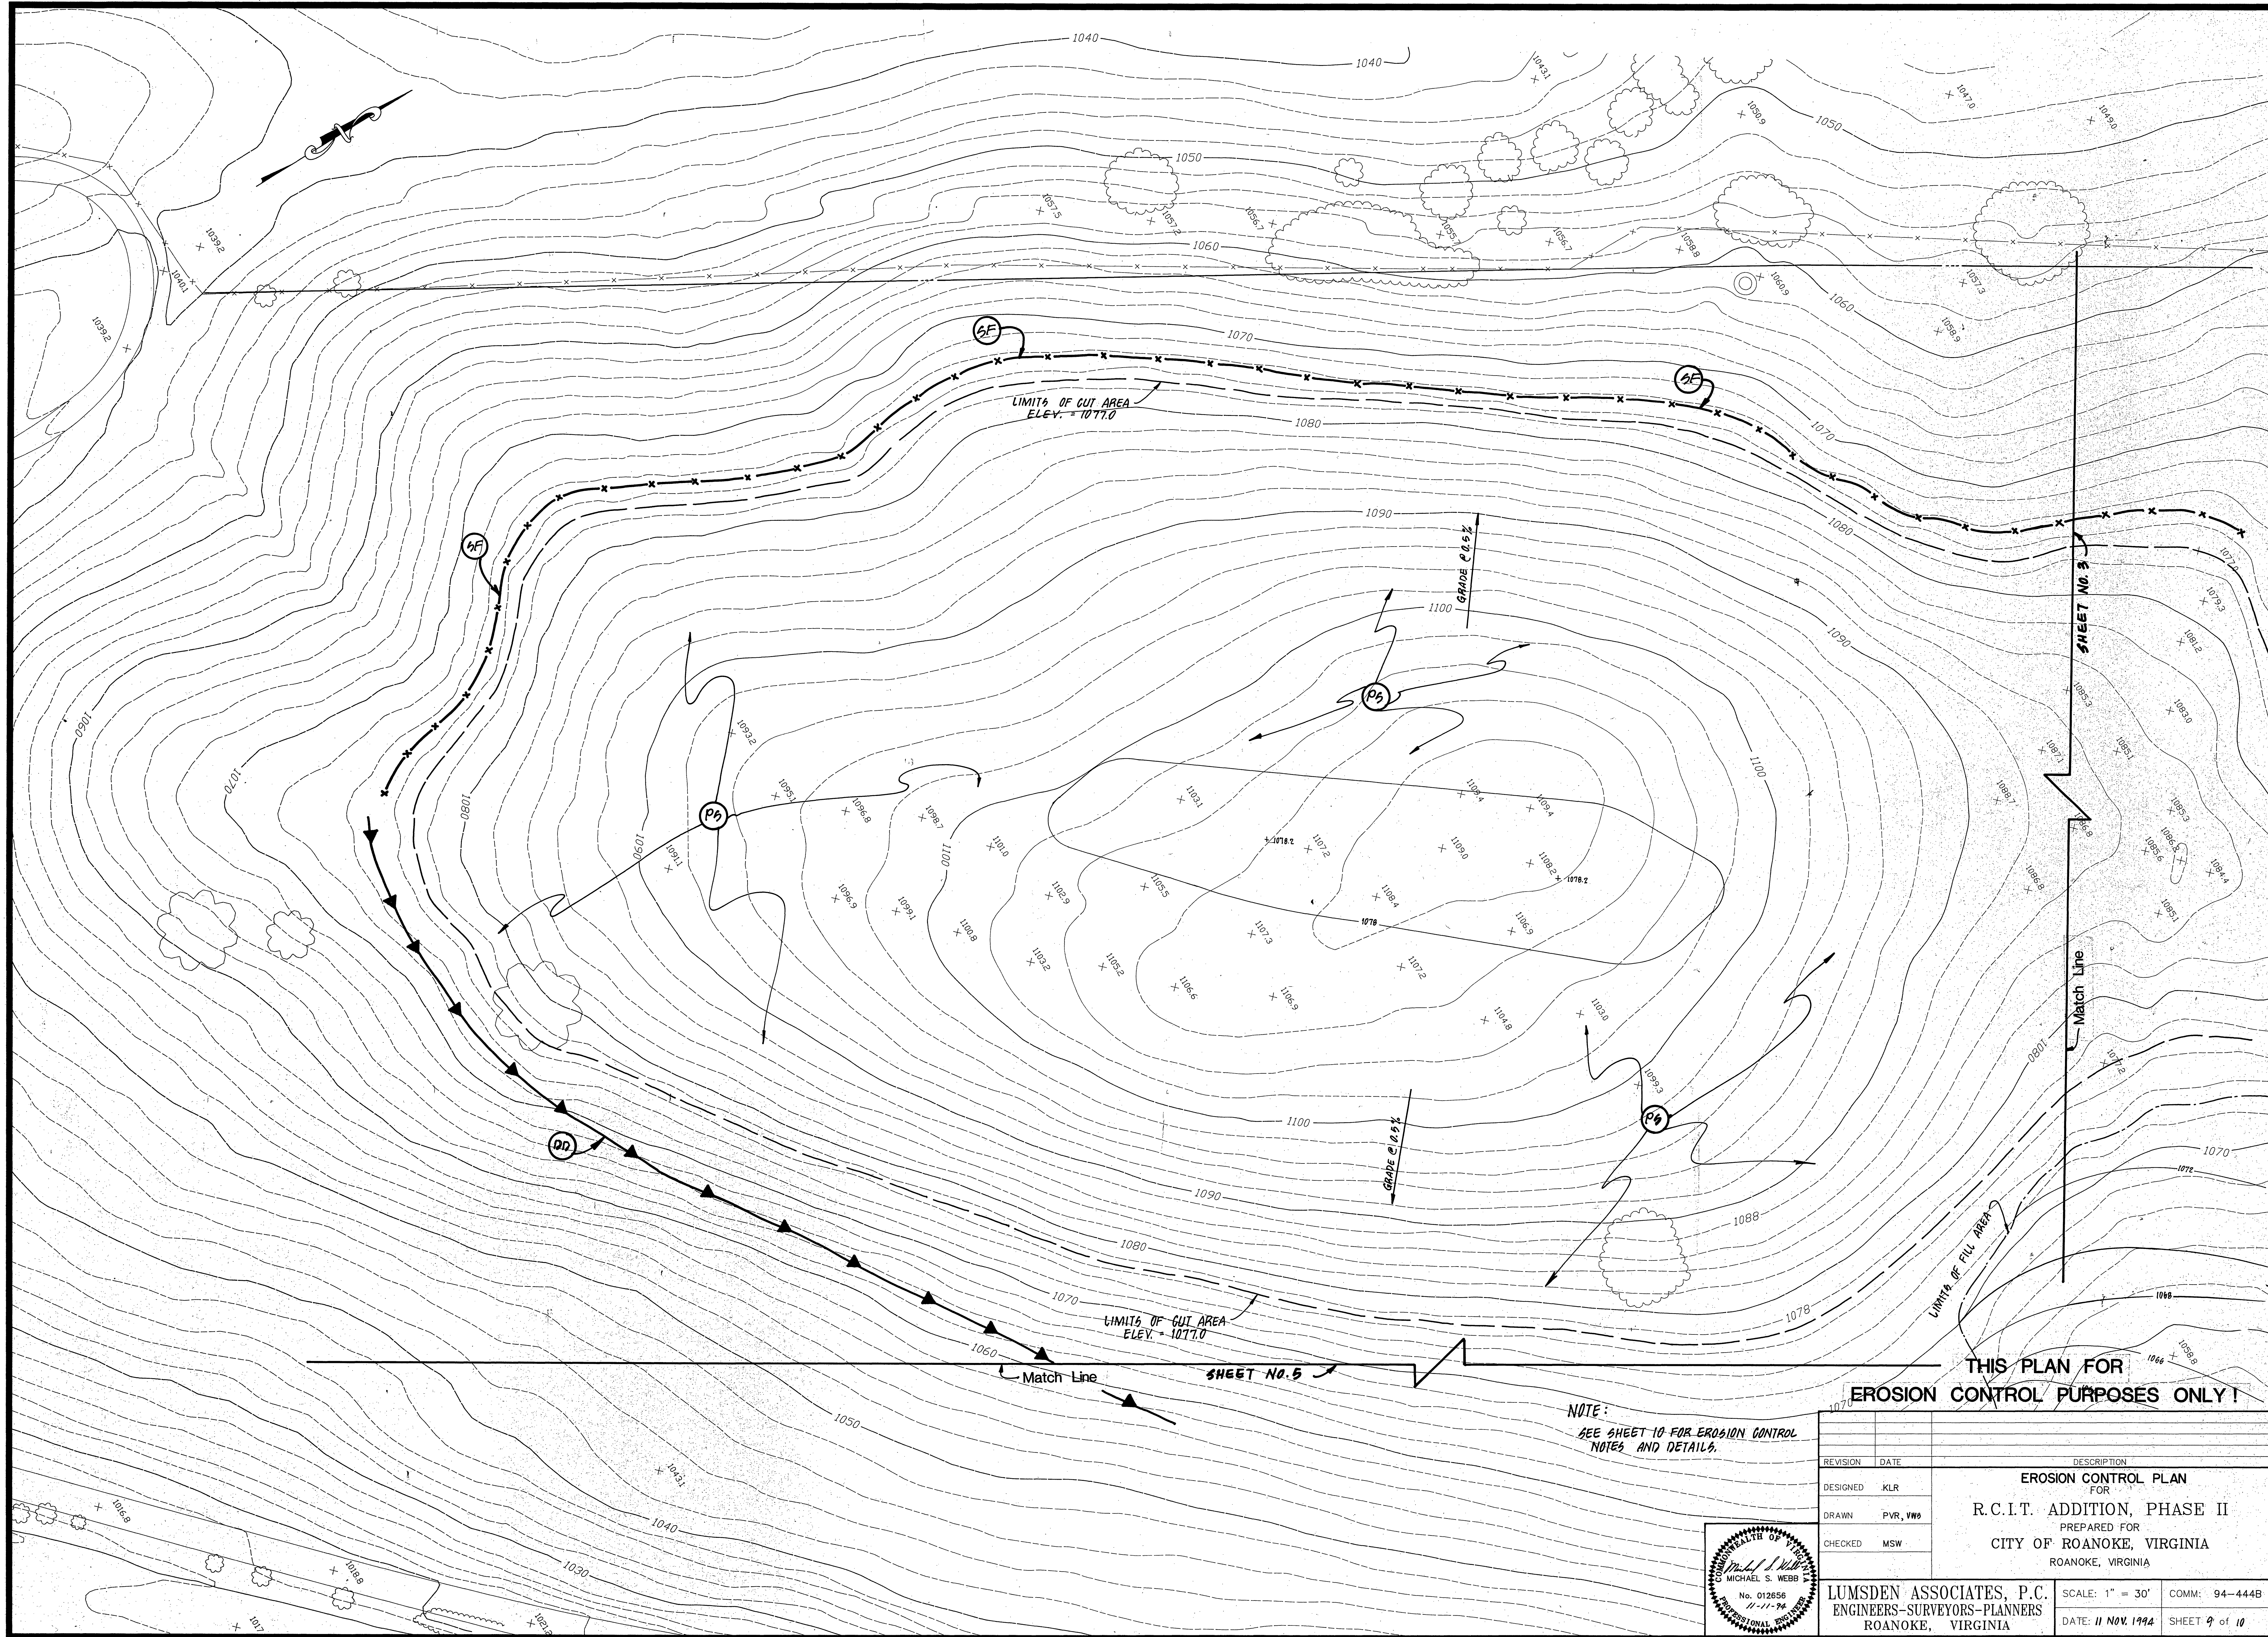