




PROPOSED NORTH ELEVATION
SCALE: 1" = 25'-0"

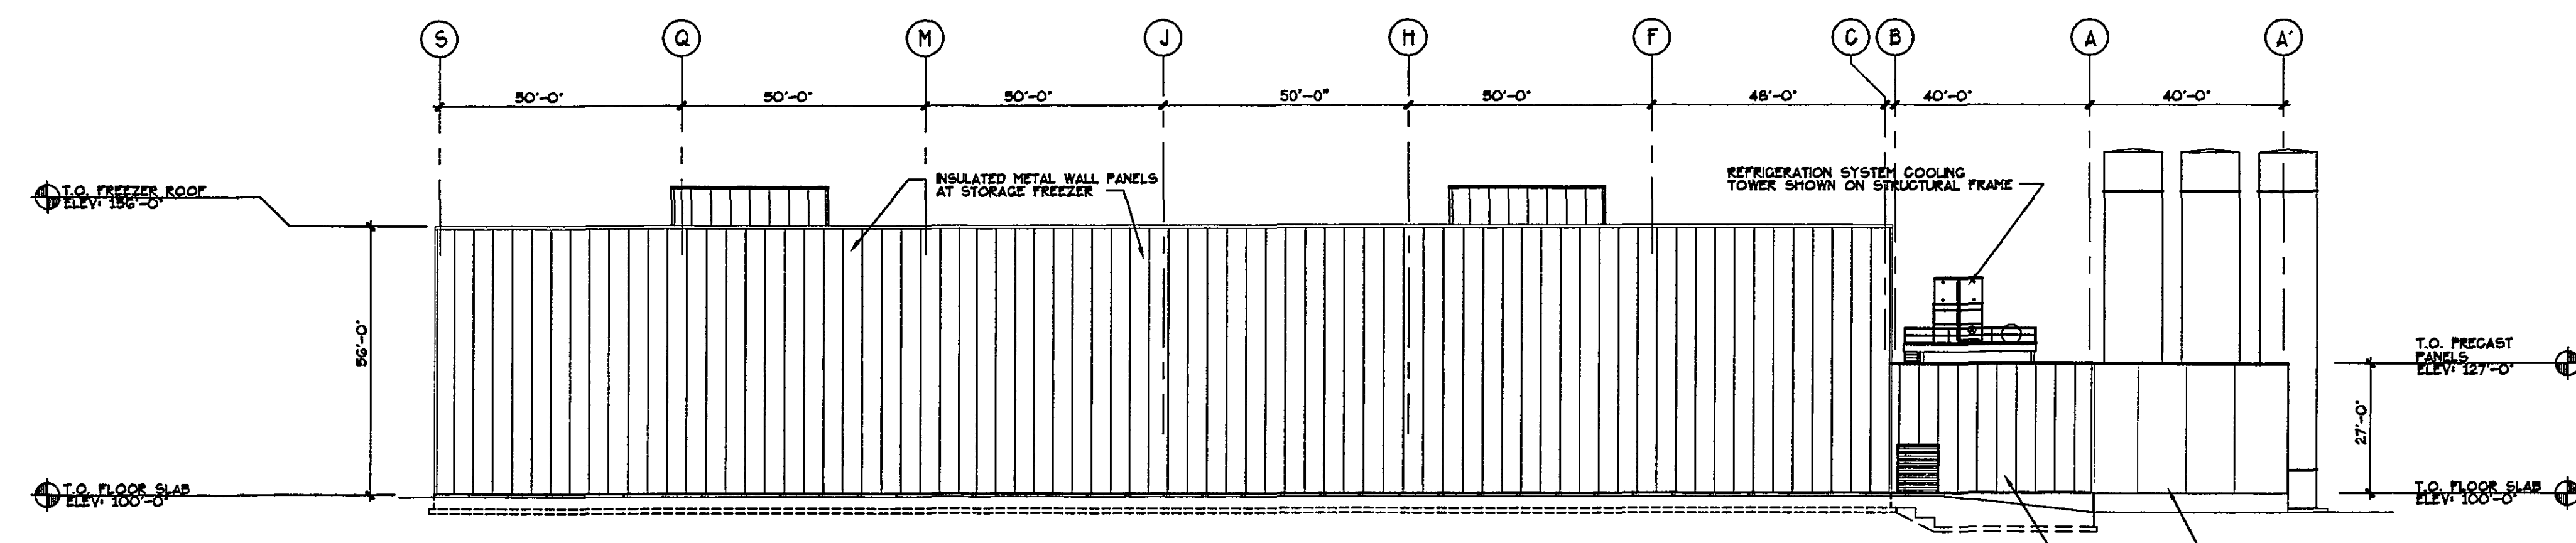

PROPOSED WEST ELEVATION
SCALE: 1" = 25'-0"

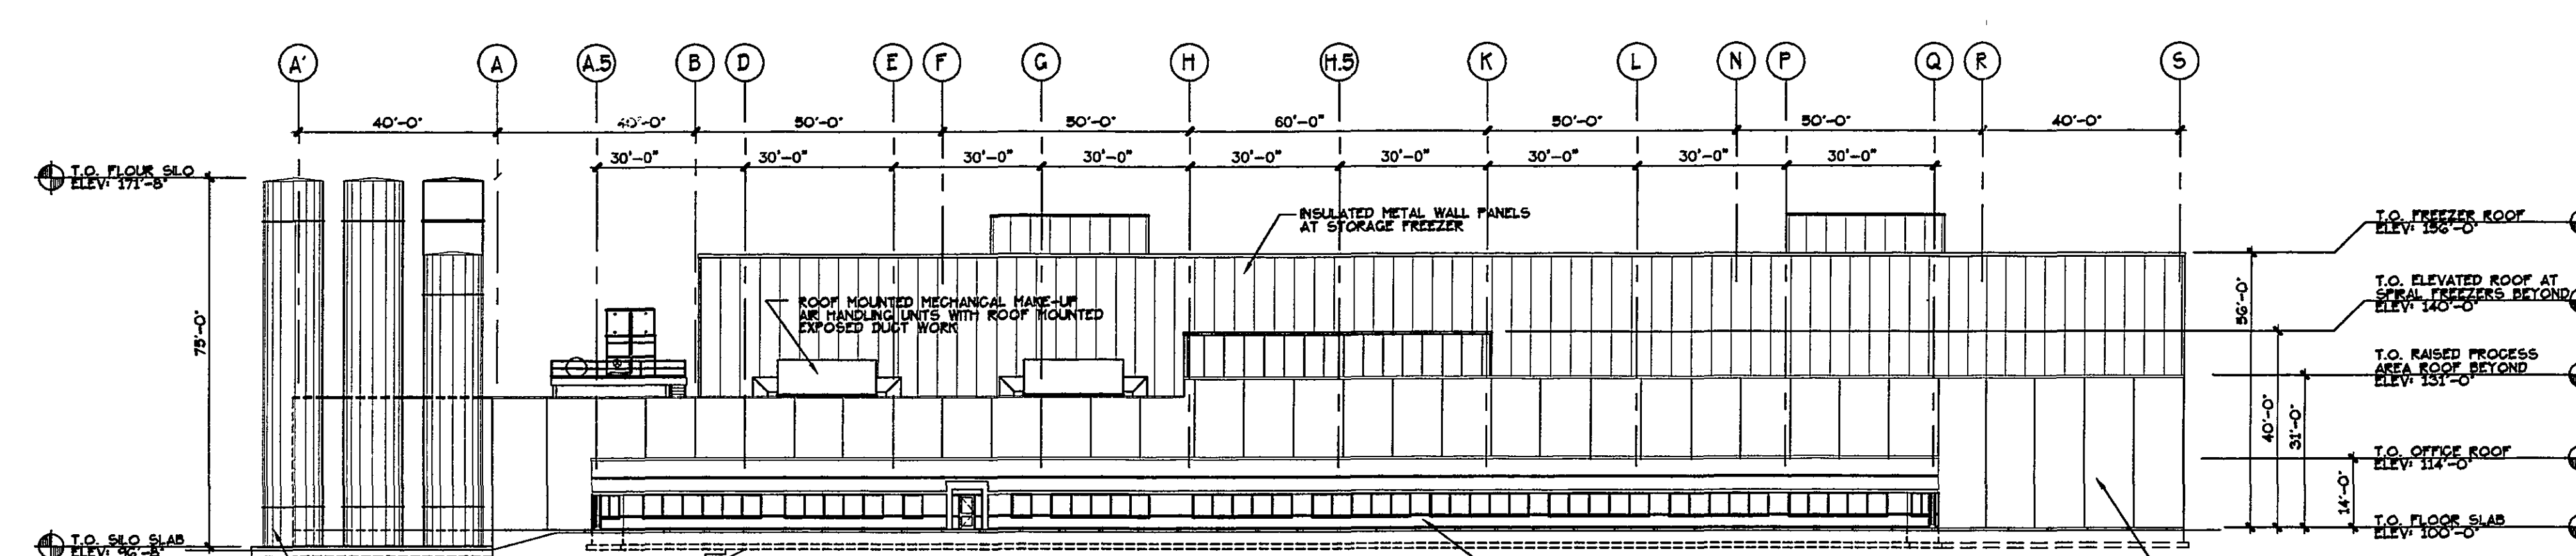

PROPOSED EAST ELEVATION
SCALE: 1" = 25'-0"

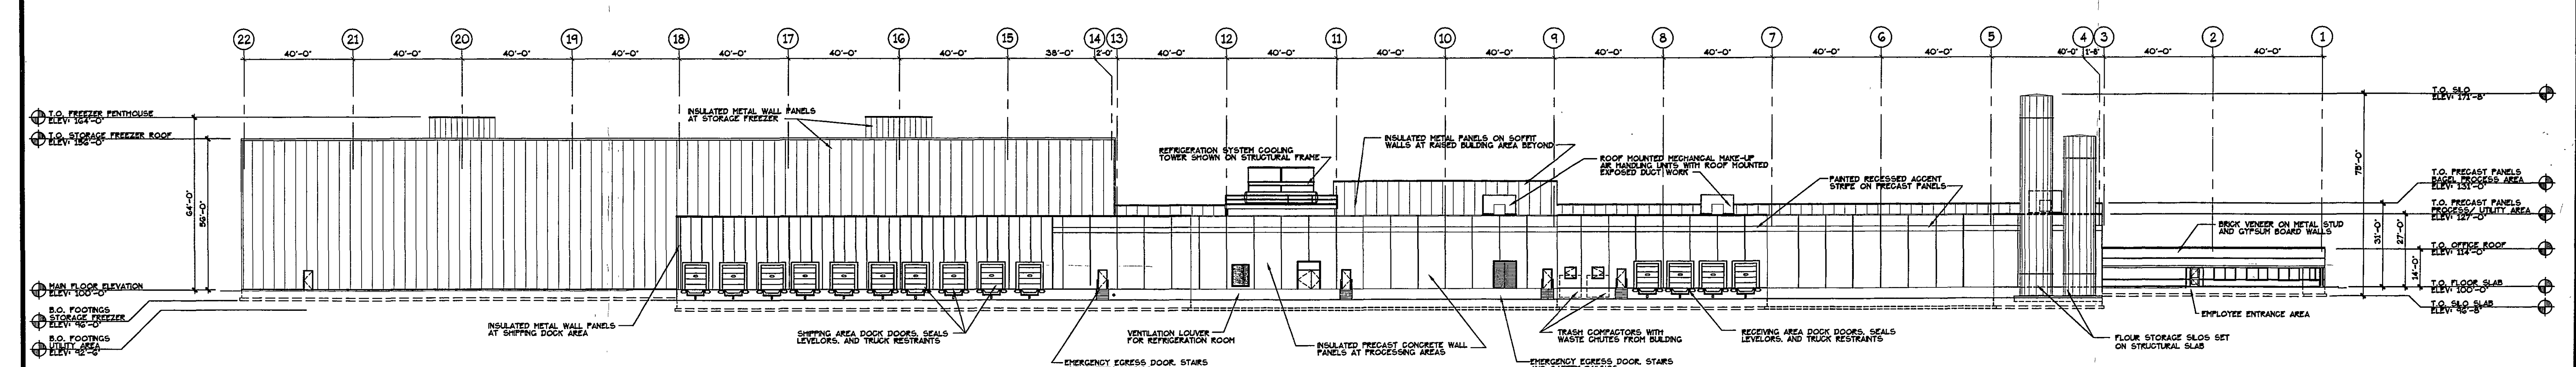

PROPOSED SOUTH ELEVATION
SCALE: 1" = 25'-0"

RELEASED FOR: PLANNING MEETING
DATE: _____ SIGNATURE: _____

ACTION	DATE	DESCRIPTION
0	4/17/97	RRS RELEASED FOR PLANNING BOARD APPROVAL
		BT

MAPLE LEAF BAKERY
EAST COAST FACILITY
BLUE HILLS DRIVE
ROANOKE, VIRGINIA

COMPREHENSIVE DEVELOPMENT PLAN
OVERALL BUILDING ELEVATIONS

THE DENNIS GROUP, INC.
PLANNING • ENGINEERING • CONSTRUCTION MANAGEMENT

1391 J.W. TERRY BLVD., SUITE 100
ASHEBORO, NC 27804
413-787-1785 FAX 413-787-1786

NORTH

SCALE: 1" = 25'-0"
CADD DATE: 4-16-97
DRAWN BY: RRS
CADD FILE: ELEV

DRAWING NO.
ELEV
F-1460