




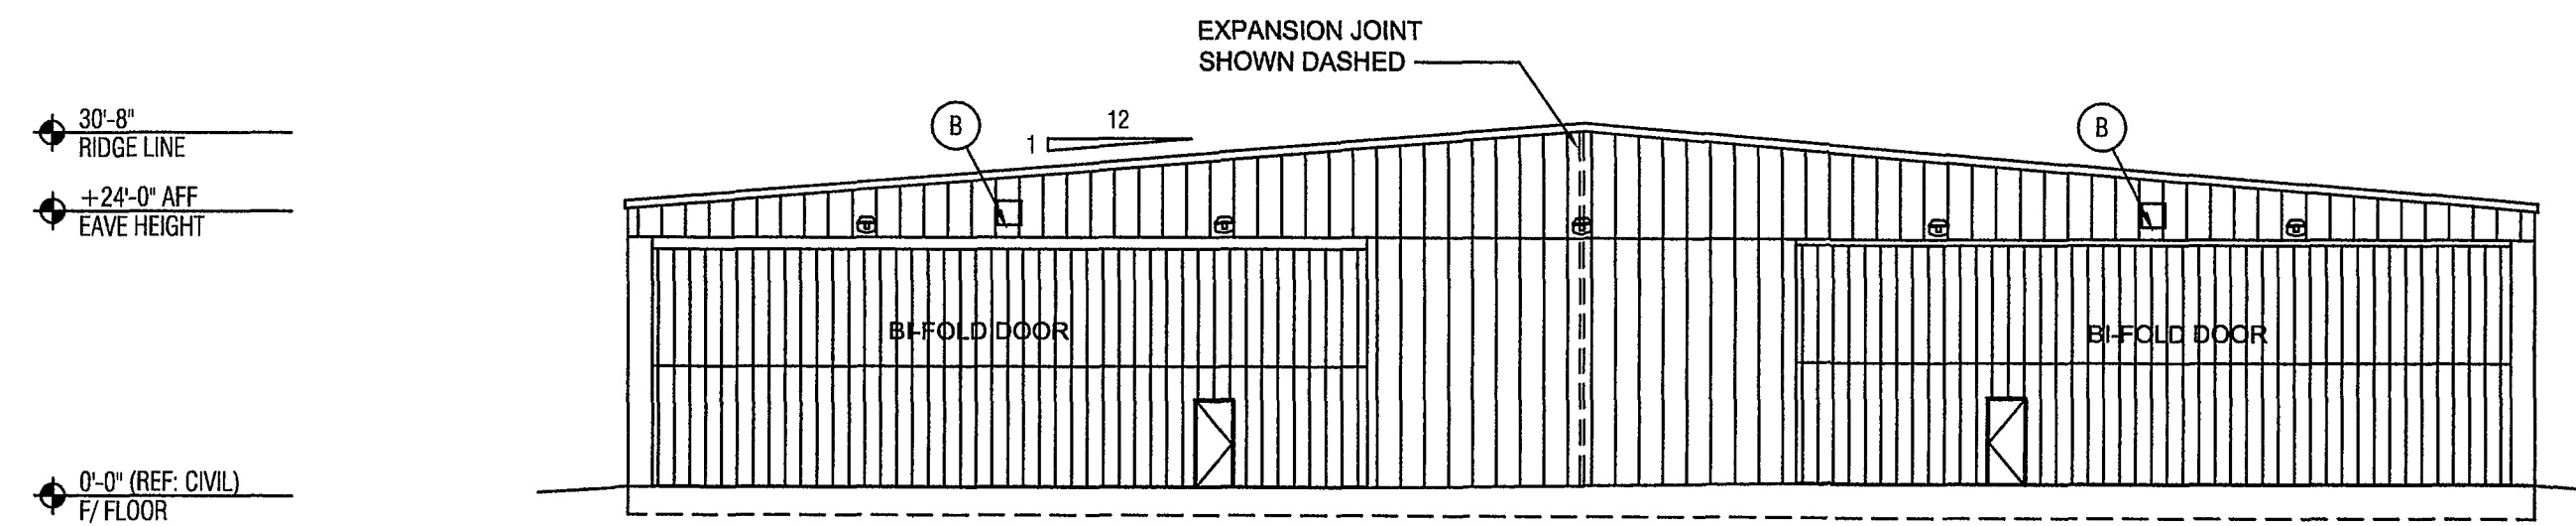

1 SOUTH ELEVATION
1/16"=1'-0"

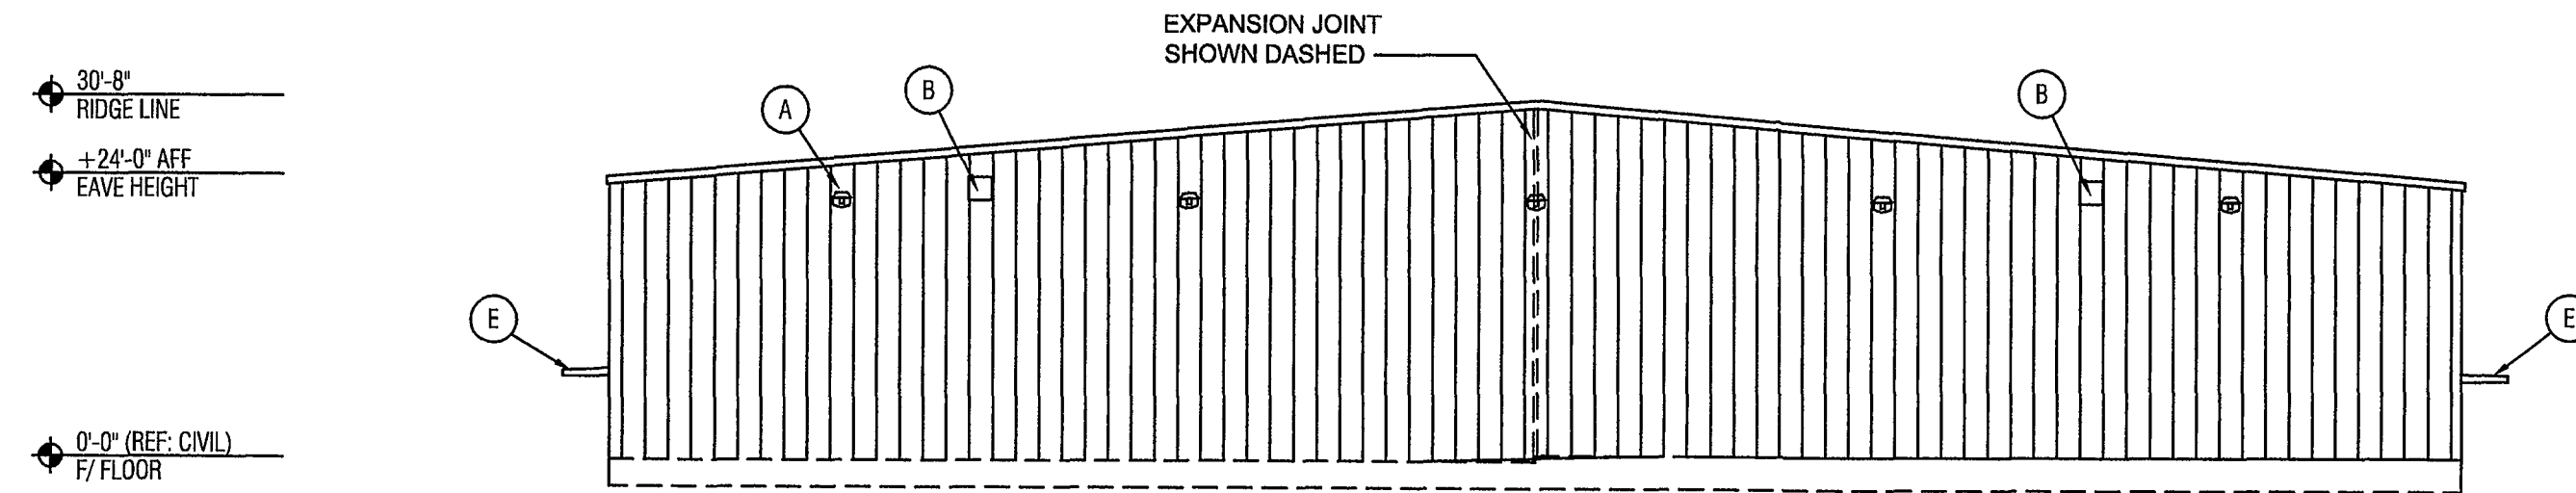


2 NORTH ELEVATION
1/16"=1'-0"

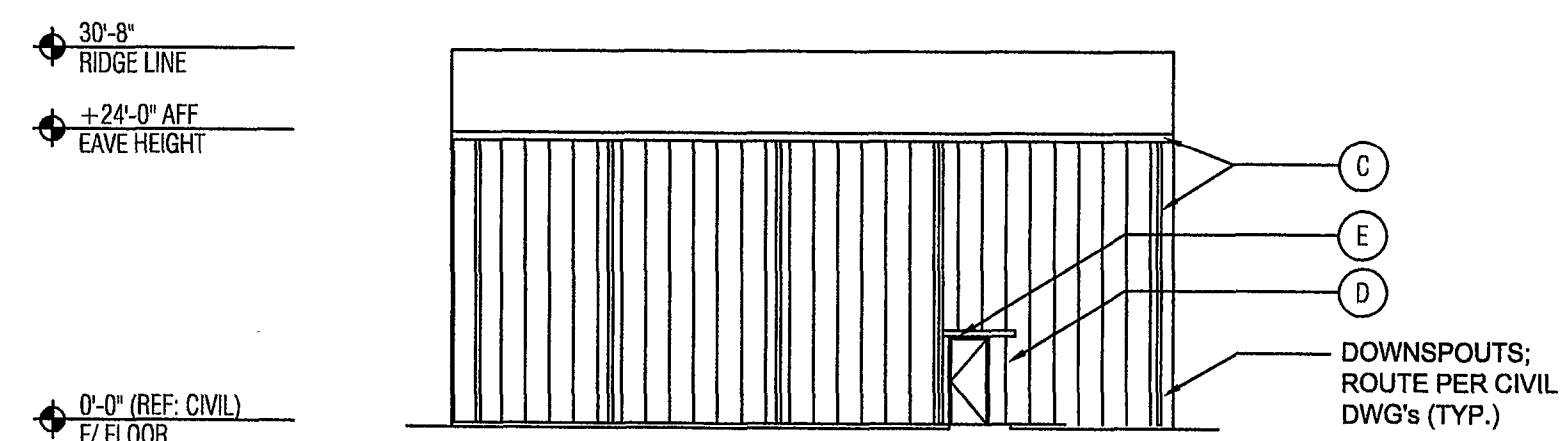

3 EAST WALL ELEVATION (WEST ELEV. SIMILAR / OPPOSITE)
1/16"=1'-0"

- KEY NOTES: (THIS SHEET ONLY)**
- (A) WALL MTD. LIGHTING (COORD. FIXTURE QUANTITIES W/ ELEC. DESIGN)
 - (B) BUILDING IDENTIFICATION SIGN; COORDINATE NUMBERING AND GRAPHIC STANDARD W/ AIRPORT PROJECT MANAGER.
 - (C) GUTTERS AND DOWNSPOUTS; ROUTE PER CIVIL DRAWINGS. METAL BUILDING MFR. SHALL SIZE AND VERIFY QUANTITIES REQUIRED BASED ON STORM DRAINAGE REQUIREMENTS PER THE INTERNATIONAL PLUMBING CODE
 - (D) EXTERIOR DOOR WITH CARD READER. CARD READER BY OWNER.
 - (E) ENTRY CANOPY OVER EGRESS DOOR (TYP. @ 2)

- GENERAL NOTES: (THIS SHEET ONLY)**
- 1. REQUIRED MECHANICAL LOUVERS AND/OR PENETRATIONS NOT INDICATED; COORDINATE WITH MECHANICAL DESIGN.

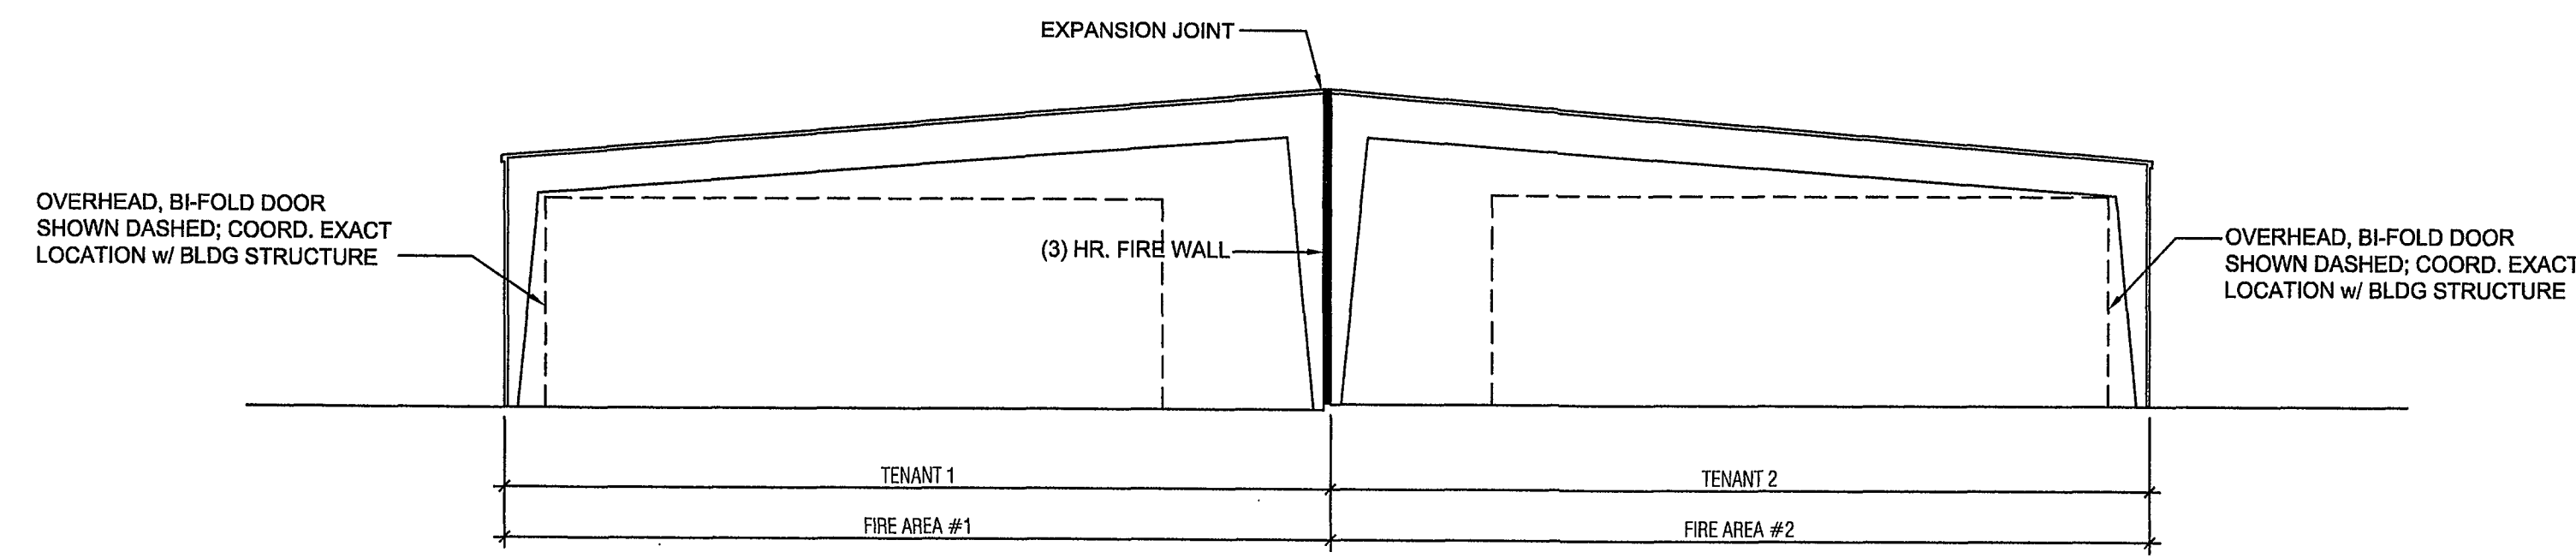

4 BUILDING SECTIONS (looking north)
1/16"=1'-0"

X:\2007\proj\07007\07007-ARCH-000-A3-9/13/2007 4:36:17 PM.plw

DRAWING: 07007-ARCH-000-A3-9/13/2007 4:36:17 PM.plw

REFERENCES: IMAGES: Daniels & Associates, Inc. Evolve Logo, Monogram


NO.	REVISIONS	BY	APP.	DATE
4	ADDENDUM NO. FOUR (4)	TSS	MWK	7/27/07
1	ADDENDUM NO. ONE (1)	PJW	MWK	7/17/07



1111 East Main Street
Suite 150
Richmond, VA 23219
Tel: (804) 649-9400
Fax: (804) 649-9475
evolvearchitecture.com




DANIELS & ASSOCIATES, P.C.
Consulting Engineers
9307 Brook Road
Glen Allen, Virginia 23060
(804) 553-1283 Fax: (804) 553-1096

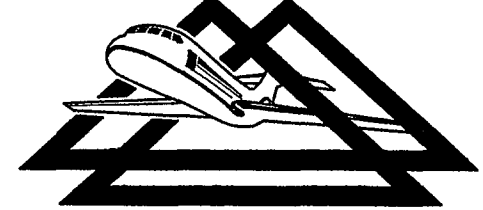

**DELTA AIRPORT
CONSULTANTS, INC.**

9711 Farrar Court, Suite 100 • Richmond, VA 23236
phone: (804) 275-8301 • fax: (804) 275-8371 • www.deltairport.com

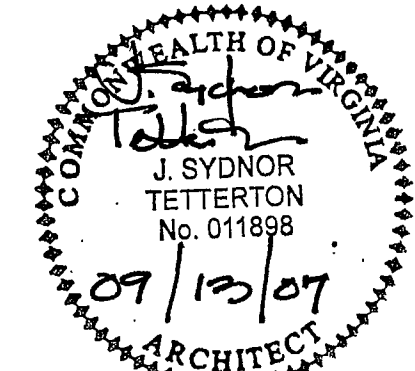

CONSTRUCT HANGARS	AIP NO. NON-AIP	JOB NO. VA 07007
ELEVATIONS & SECTIONS	DRAWN BY: JST	SHEET 13
	DESIGNED BY: JST	OF 13
ROANOKE REGIONAL AIRPORT	SCALE: AS SHOWN	DATE: JUNE 2007