


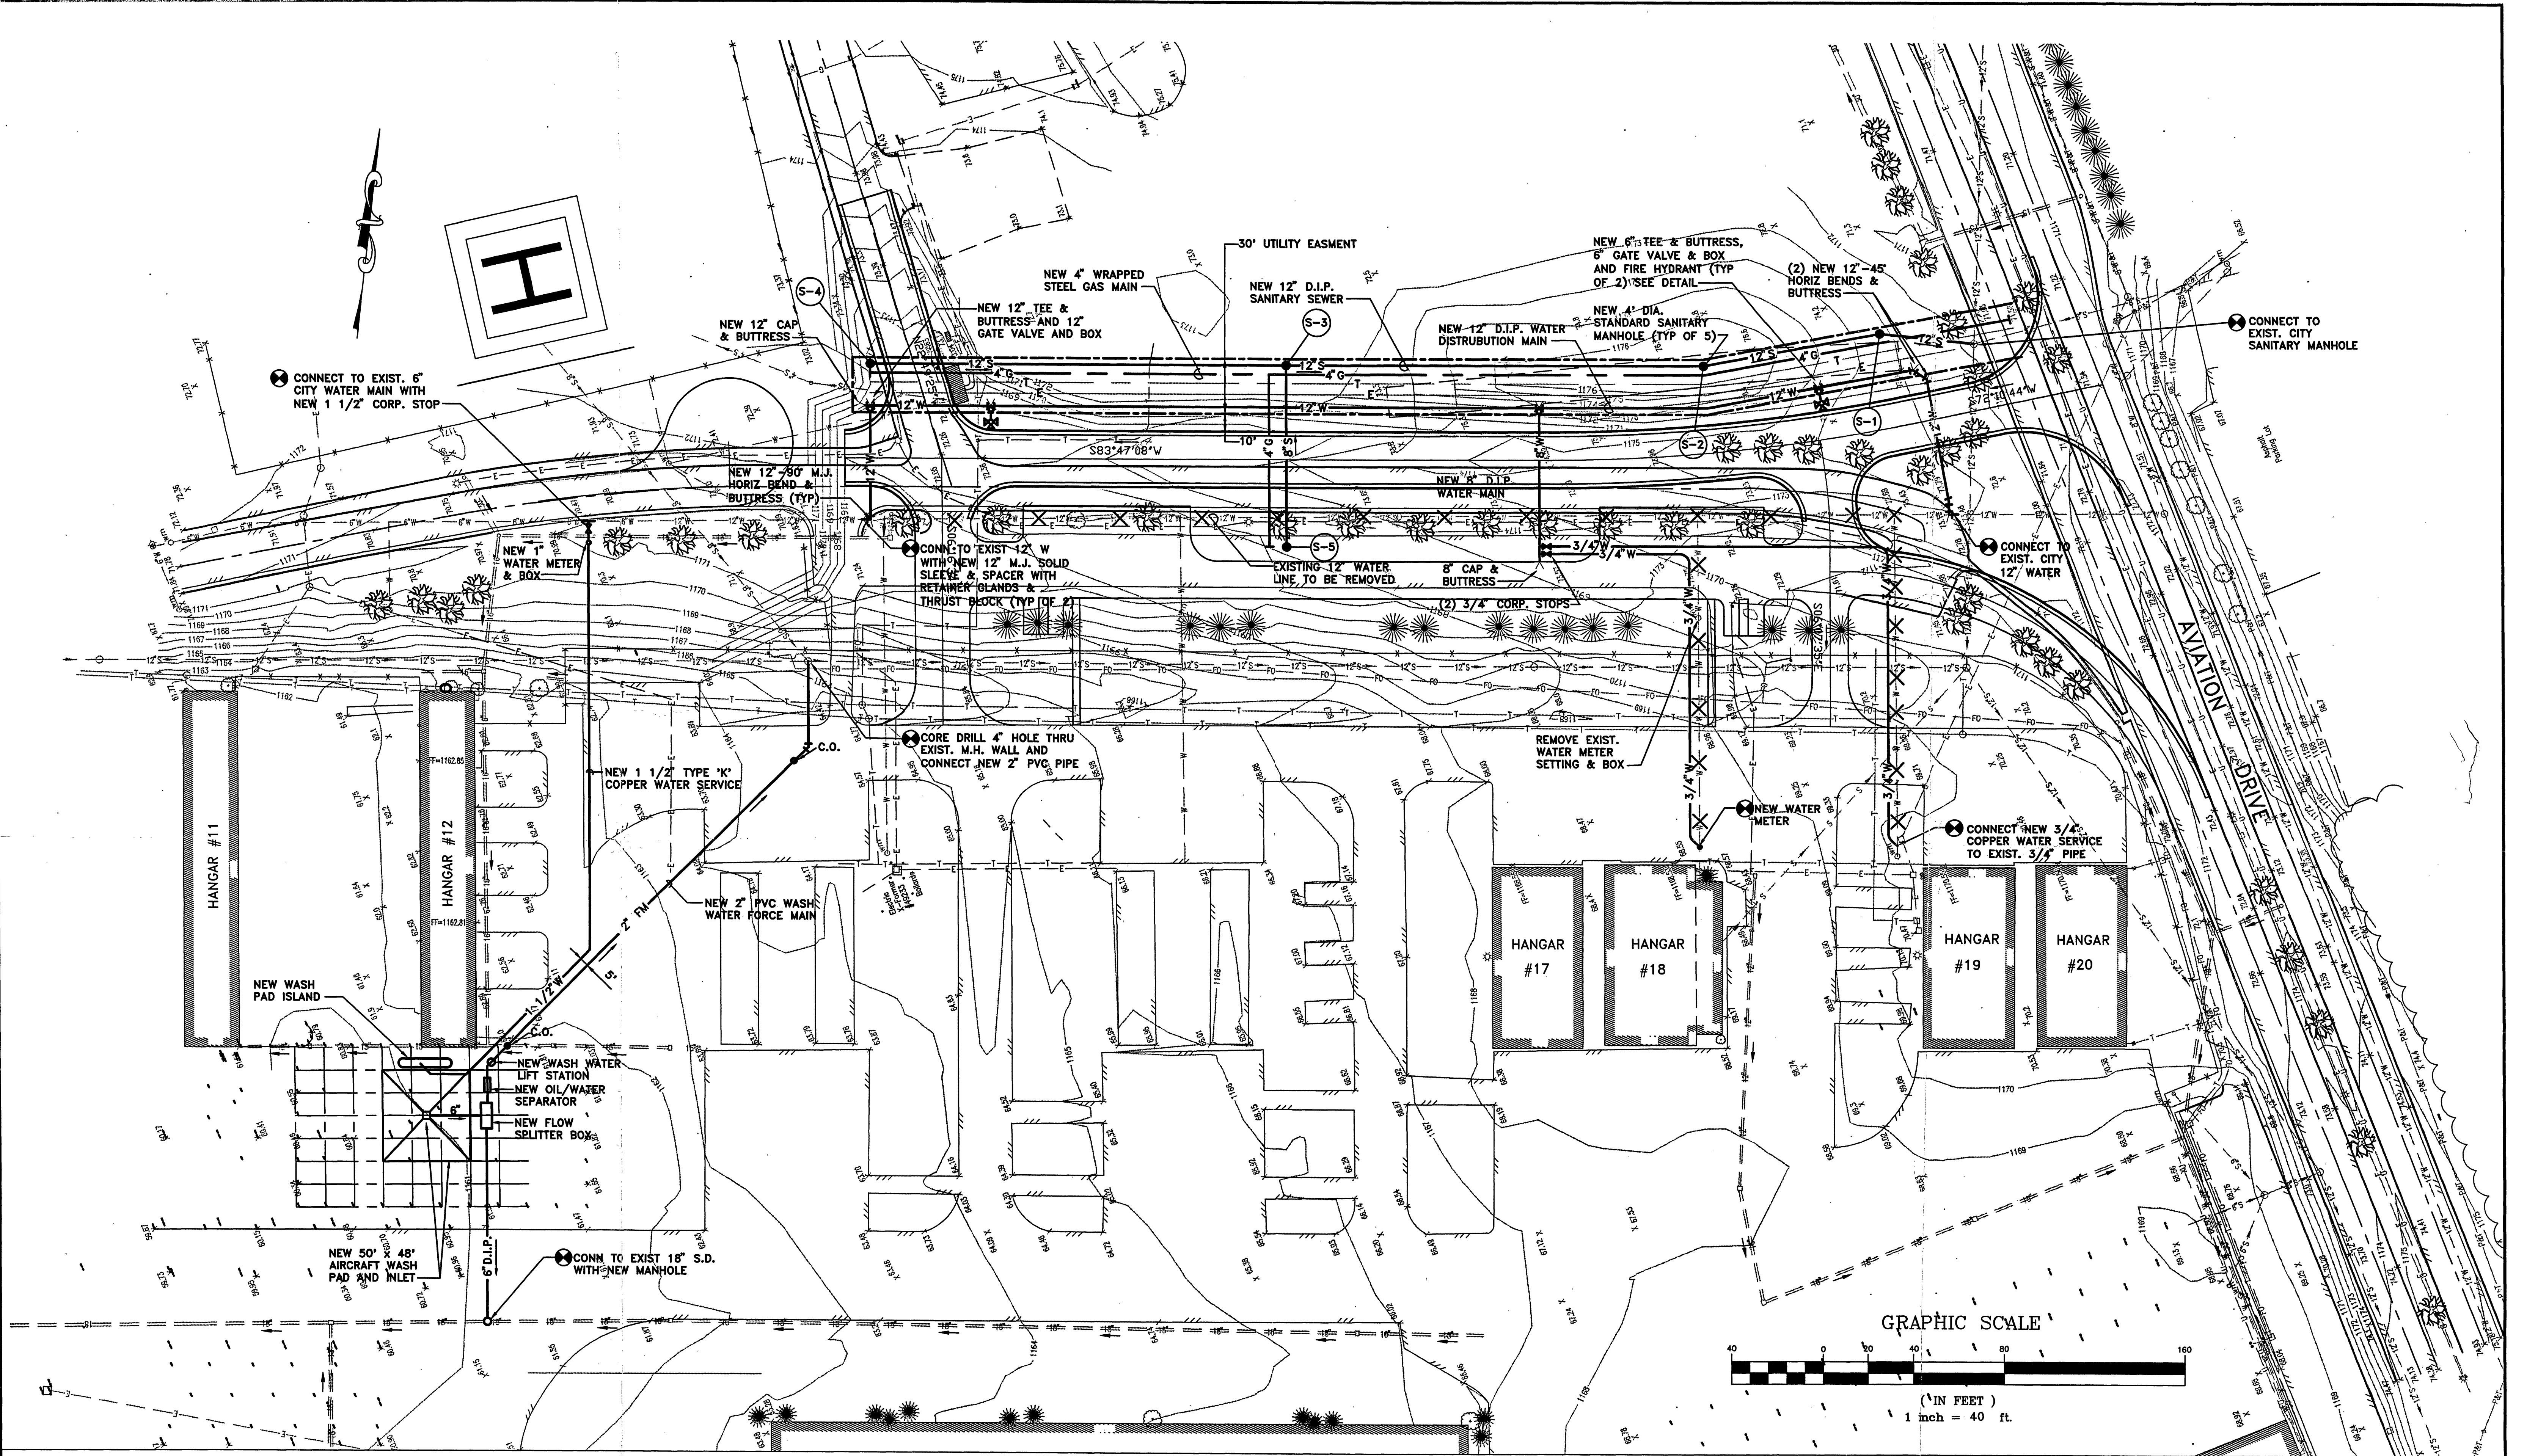

URS Greiner Woodward Clyde CONSULTING ENGINEERS 5540 FALMOUTH STREET, SUITE 203 RICHMOND, VIRGINIA 23230-1817 804-282-5302	DESIGNED: R.E.R.	<table><tr><th>REVISION NO.</th><th>REVISION DATE</th><th>DESCRIPTION</th></tr><tr><td> </td><td> </td><td> </td></tr><tr><td> </td><td> </td><td> </td></tr><tr><td> </td><td> </td><td> </td></tr><tr><td> </td><td> </td><td> </td></tr></table>	REVISION NO.	REVISION DATE	DESCRIPTION													 ROANOKE REGIONAL AIRPORT ROANOKE, VIRGINIA	PROJECT TITLE GENERAL AVIATION REDEVELOPMENT		PROJECT NO. AIP 3-51-0045-20 ROA BID. No. 98-010 URSG D300582.01
	REVISION NO.		REVISION DATE	DESCRIPTION																	
DRAWN: J.L.F.	SHEET TITLE UTILITY SITE PLAN		SHEET NO. <i>Tab 6590101</i> U.1																		
CHECKED: K.J.K.	SCALE AS SHOWN	DATE MARCH 1999																			
APPROVED: S.M.L.																					