


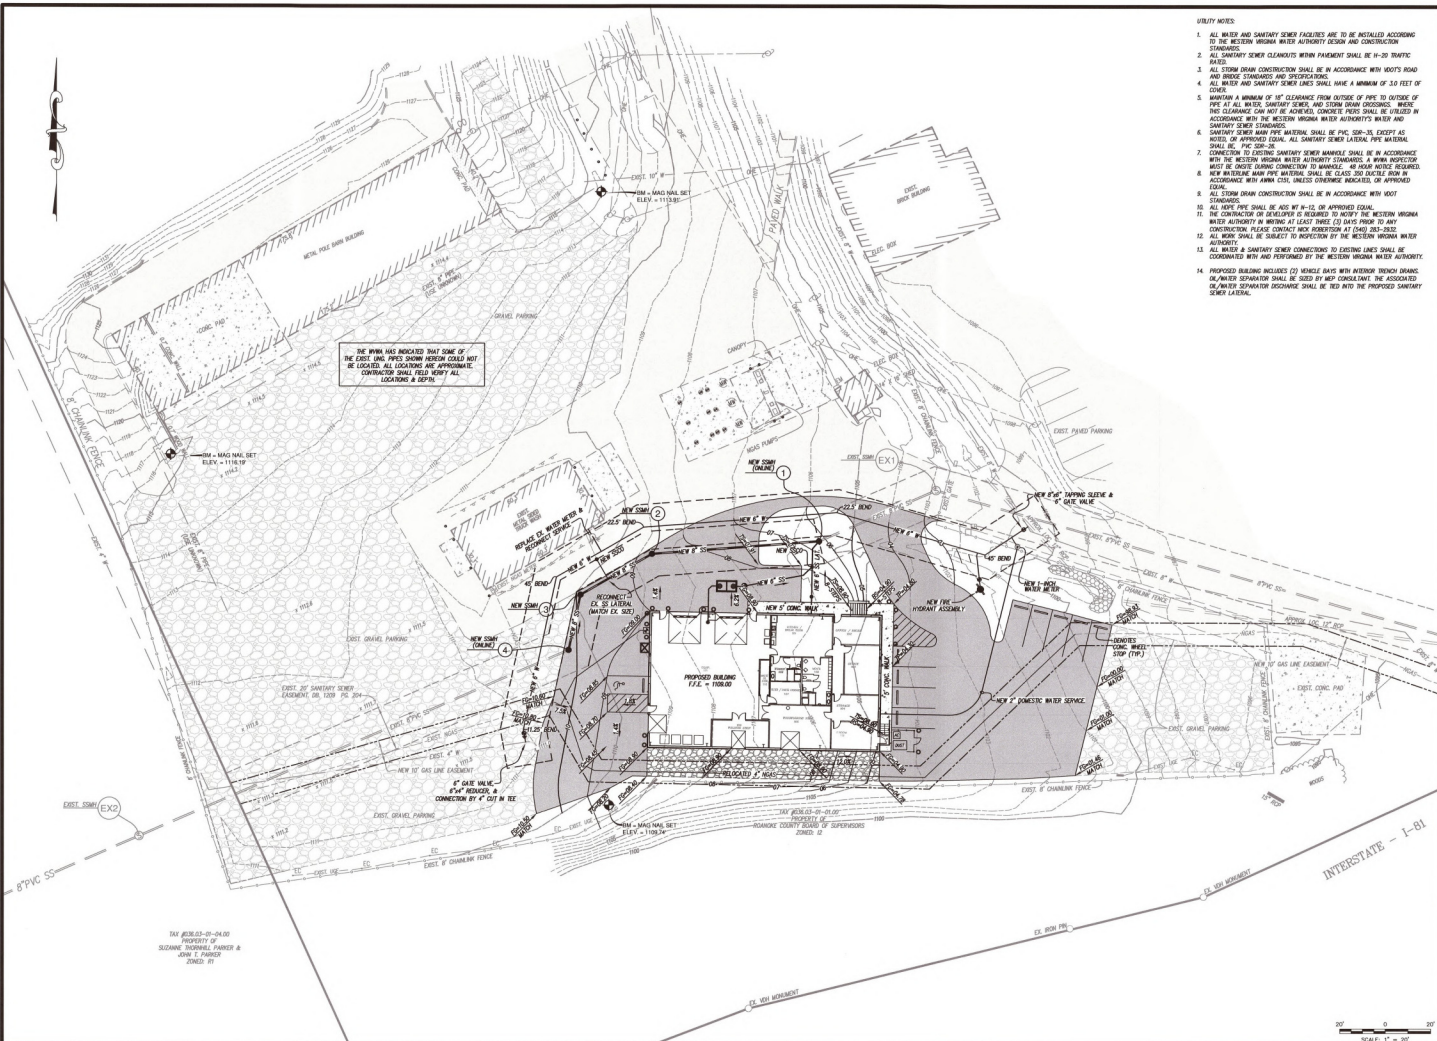

- [illegible]

THE HYDRA HAS INDICATED THAT SOME OF THE EXIST. UNG. PIPES SHOWN HEREON COULD NOT BE LOCATED. ALL LOCATIONS ARE APPROXIMATE. CONTRACTOR SHALL FIELD VERIFY ALL LOCATIONS & DEPTH.

TAX #036.03-01-04.00
PROPERTY OF
SUZANNE THORNHILL PARKER &
JOHN T. PARKER
ZONED: R1

Lumsden Associates, P.C.
ENGINEERS | SURVEYORS | PLANNERS

1000 AVENUE
PHONE: (540) 774-4411
FAX: (540) 772-9445

GRADING PLAN

ROANOKE COUNTY STORMWATER BUILDING
PREPARED FOR
ROANOKE COUNTY PUBLIC SERVICES
LOCATED ALONG
KESSLER MILL ROAD
ROANOKE COUNTY, VIRGINIA

REVISIONS		DESCRIPTION
NO.	DATE	
1	2/3/21	SEE PLAN REV. TABLE SHEET C107
2		
3		
4		

DATE: April 20, 2021

SCALE: 1" = 20'

COMPRESSION NO: 19-03

SHEET C-30