



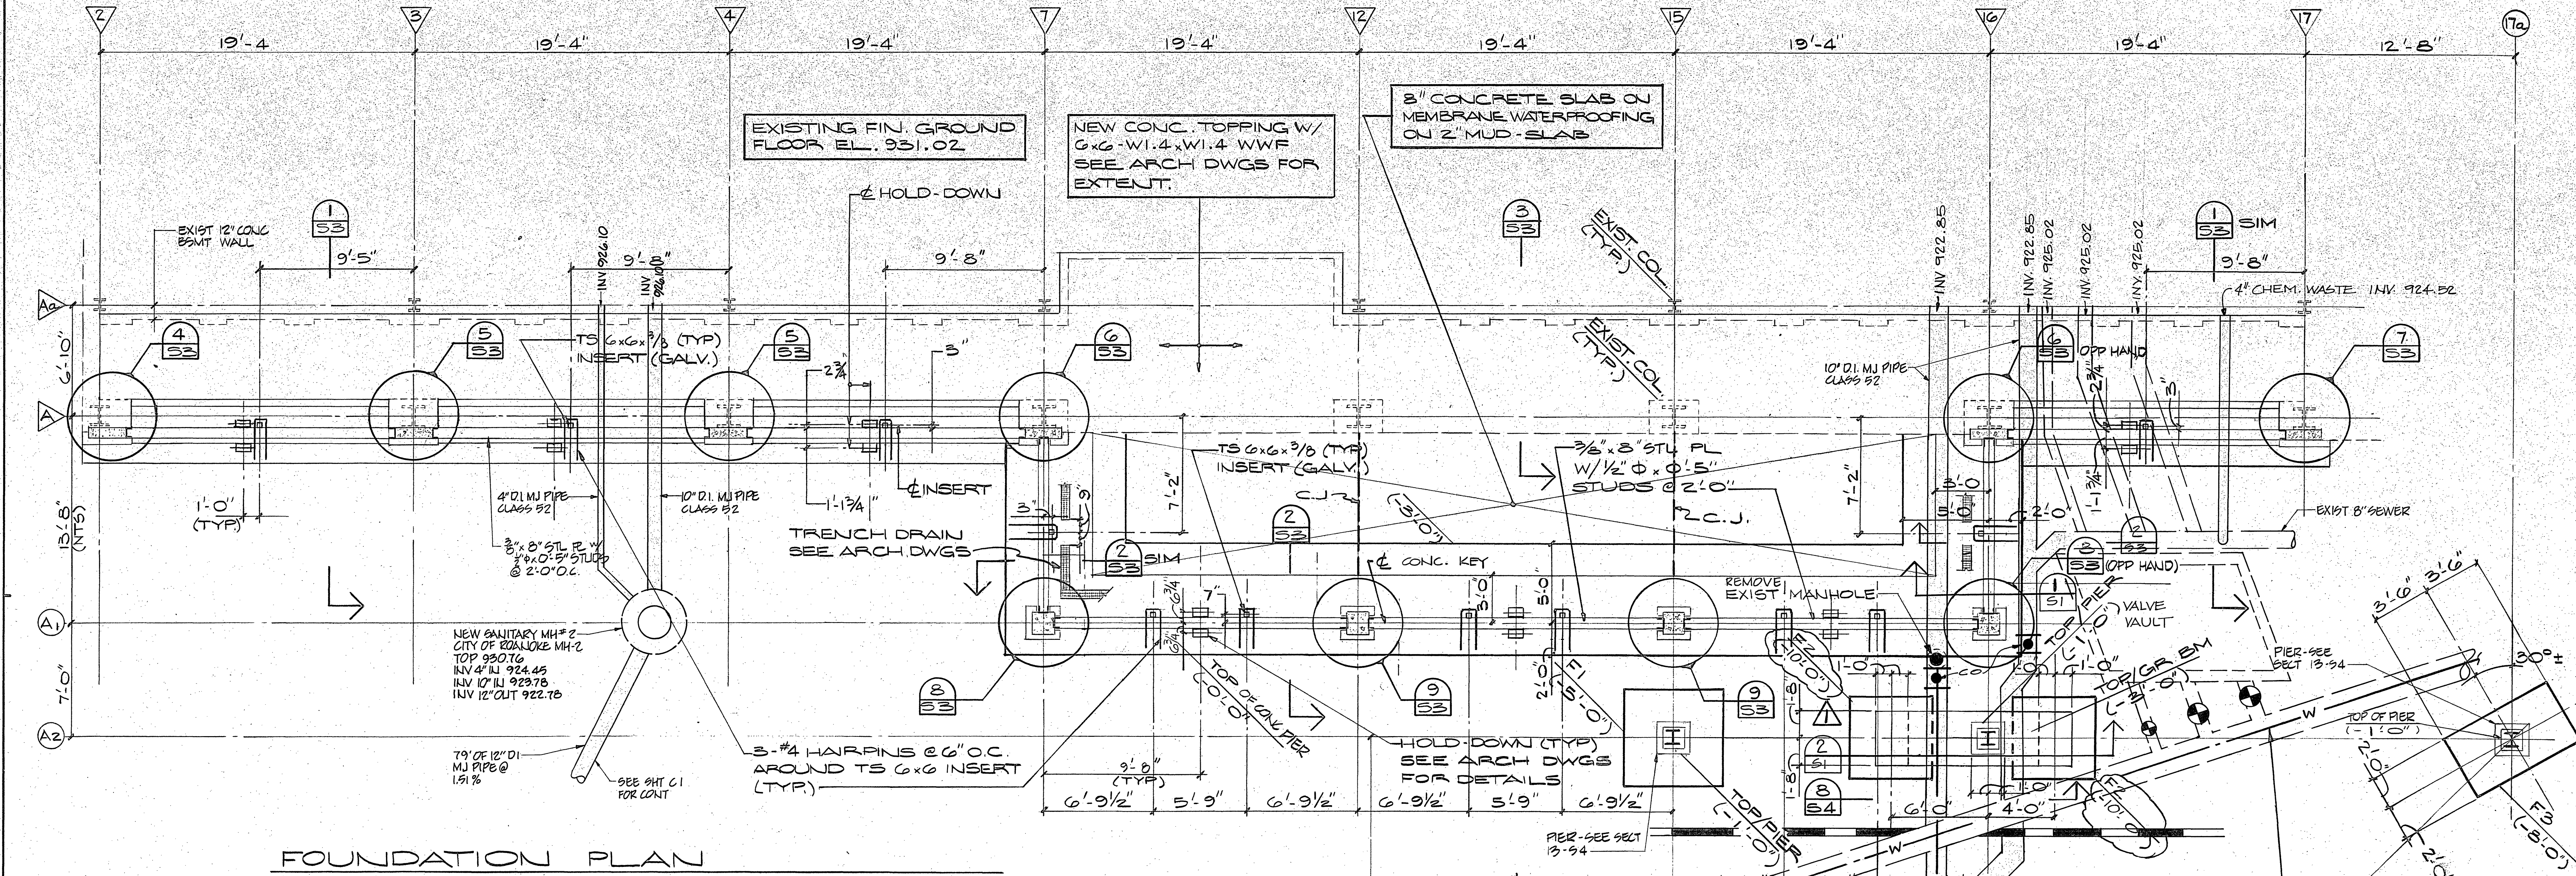


FOUNDATION PLAN
1/4" = 1'-0"

- NOTES**
- SEE SHEET S5 FOR GENERAL NOTES.
 - FOOTING SIZES ARE BASED ON AN ASSUMED ALLOWABLE SOIL BEARING CAPACITY = 2,000 PSF.
 - TOP OF FOOTING, PIER AND GRADE BEAM ELEV. GIVEN THIS (-0'-0") BELOW FINISHED GROUND FLOOR ELEV. 931.02.
 - SEE SHEET A1.2 FOR DEMOLITION PLAN.

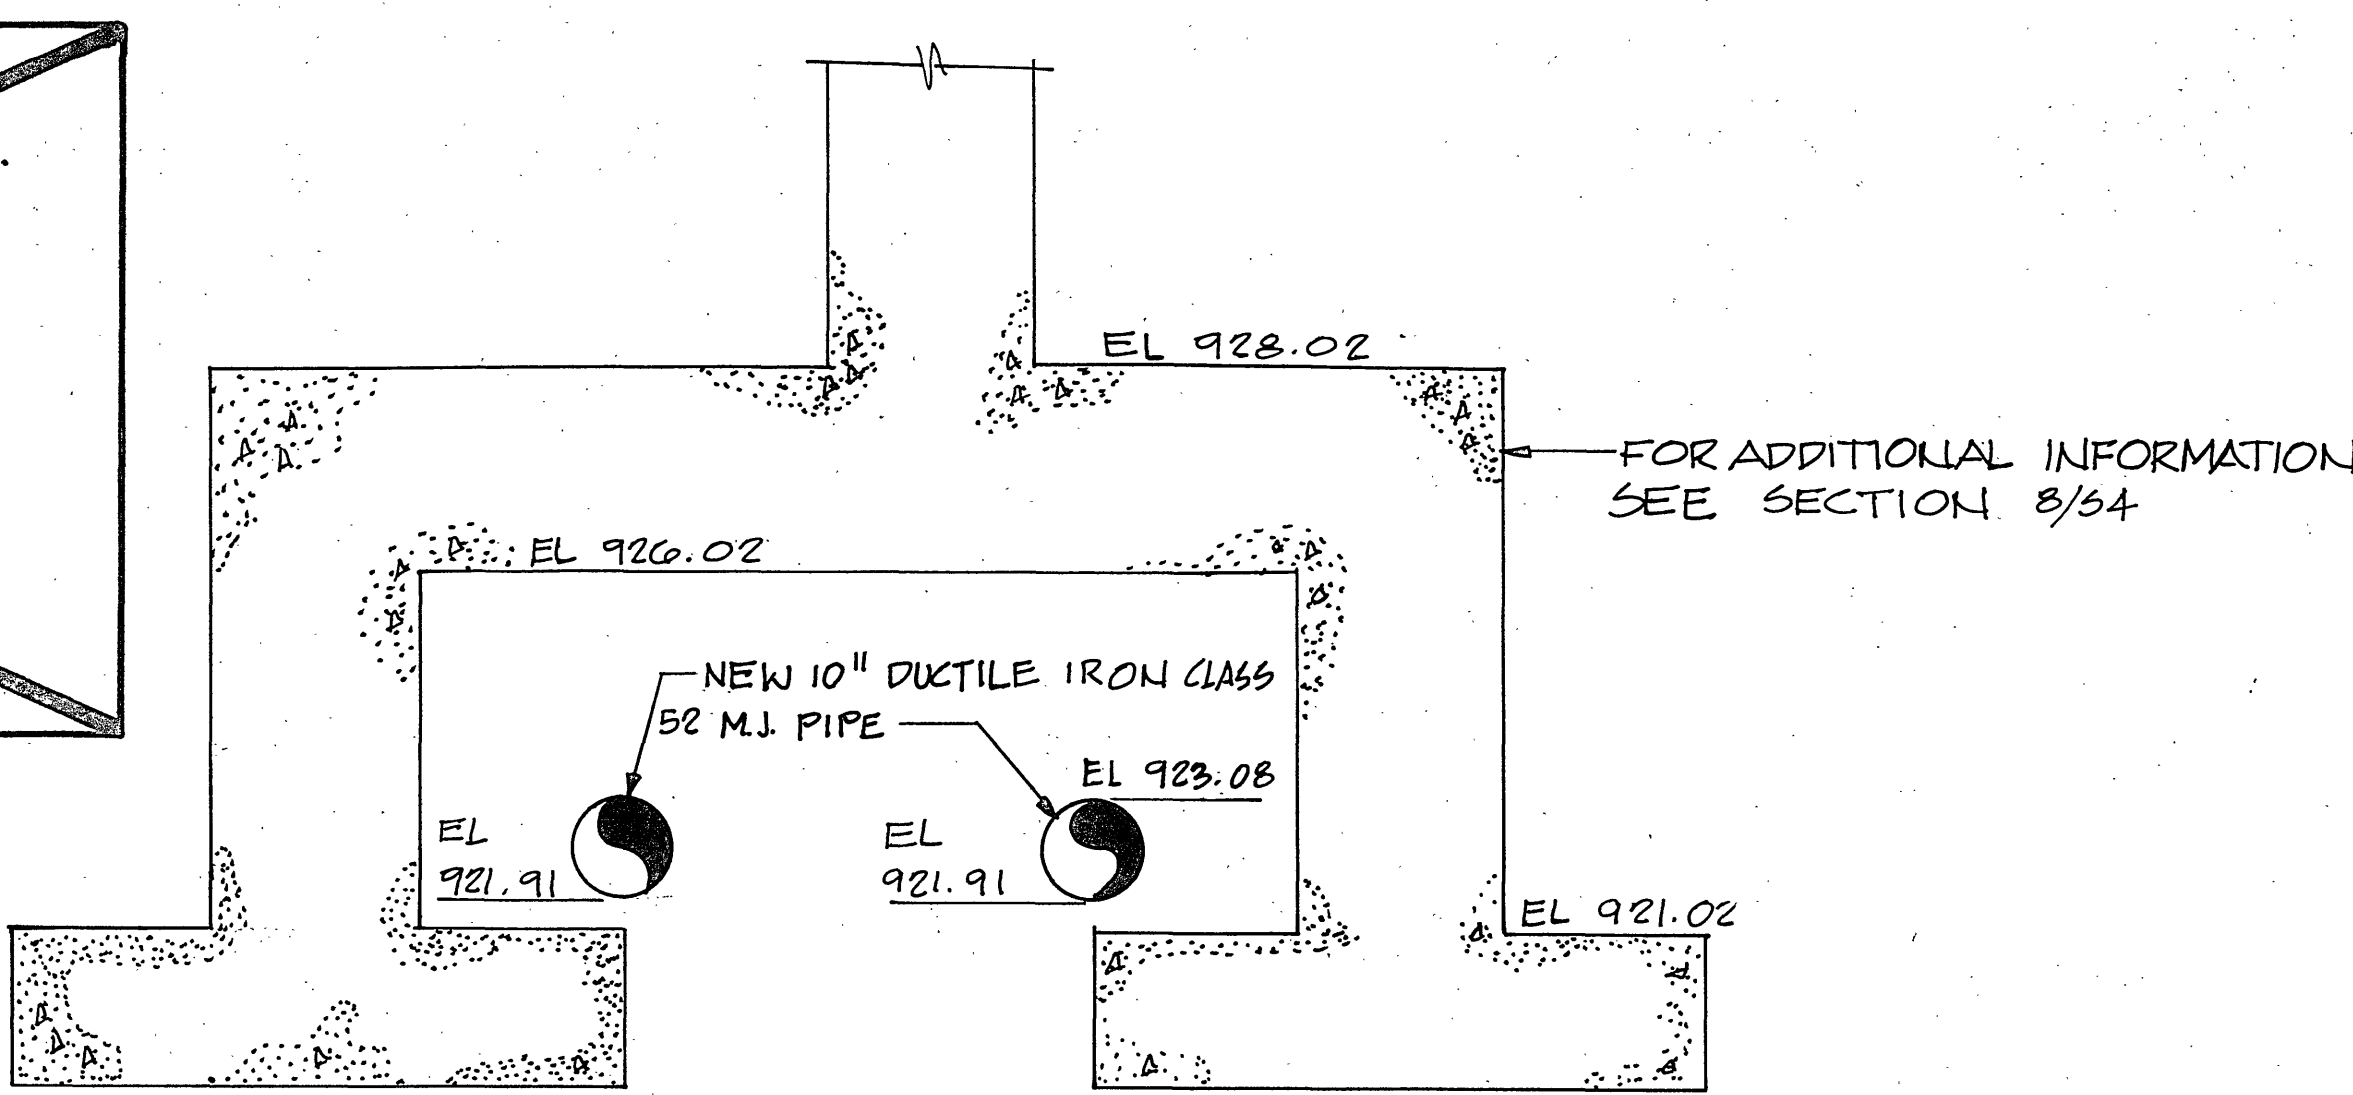


SECTION 2
NO SCALE

- NOTES:**
- THIS DRAWING IS TO LOCATE NEW SANITARY SEWER WORK IN RELATIONSHIP TO EXISTING UTILITIES AND EXISTING AND NEW FOUNDATION WORK ONLY.
 - DO NOT REFER TO THIS DRAWING FOR FOUNDATION OR STRUCTURAL ITEMS.
 - FOR STRUCTURAL REFER TO SHEET S1, DATED DEC 29, 1986, PER COMMISSION # 02005

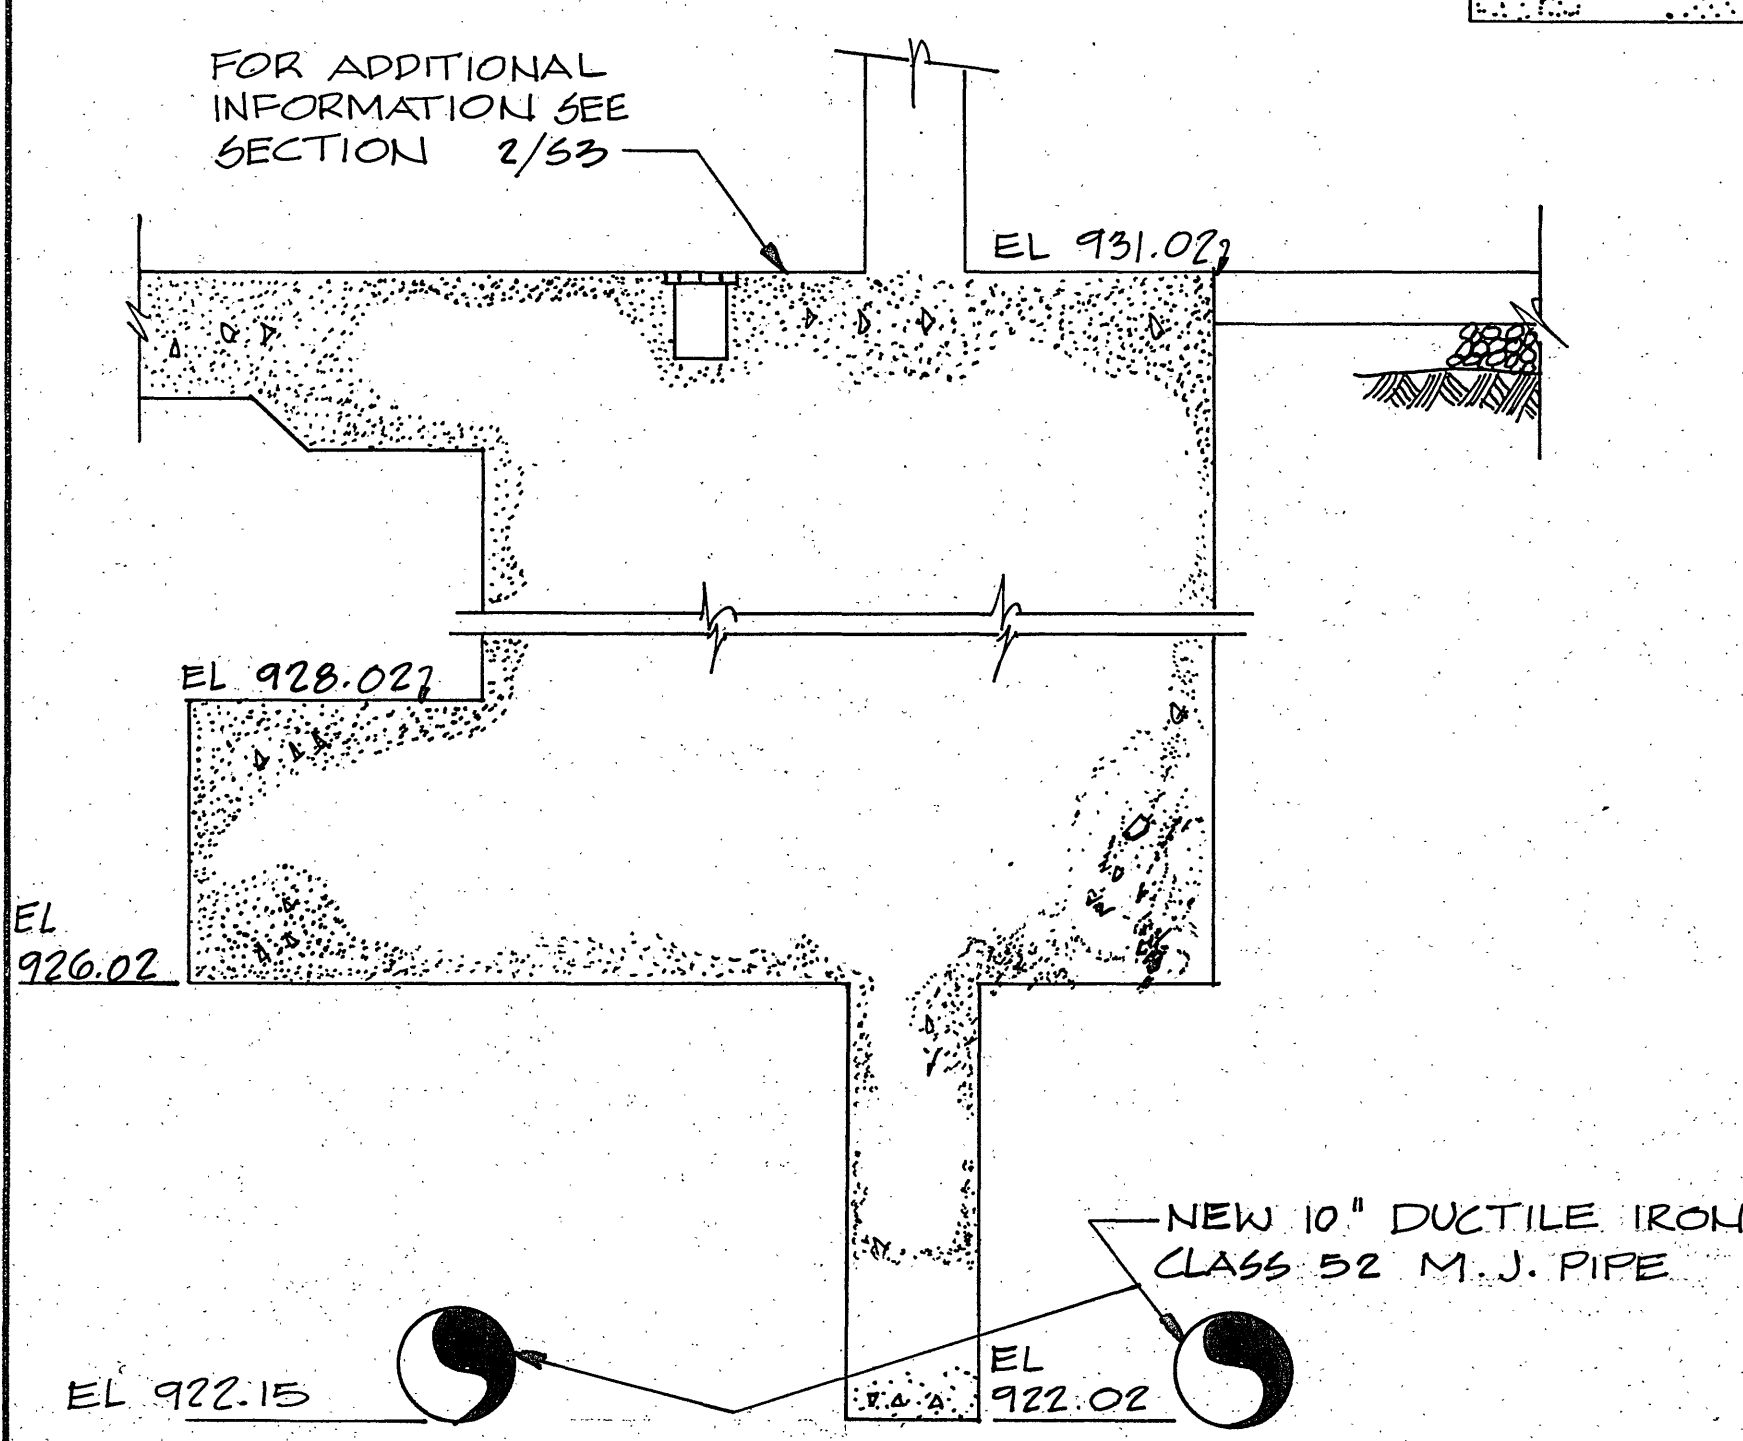

SECTION 1
3/4" = 1'-0"

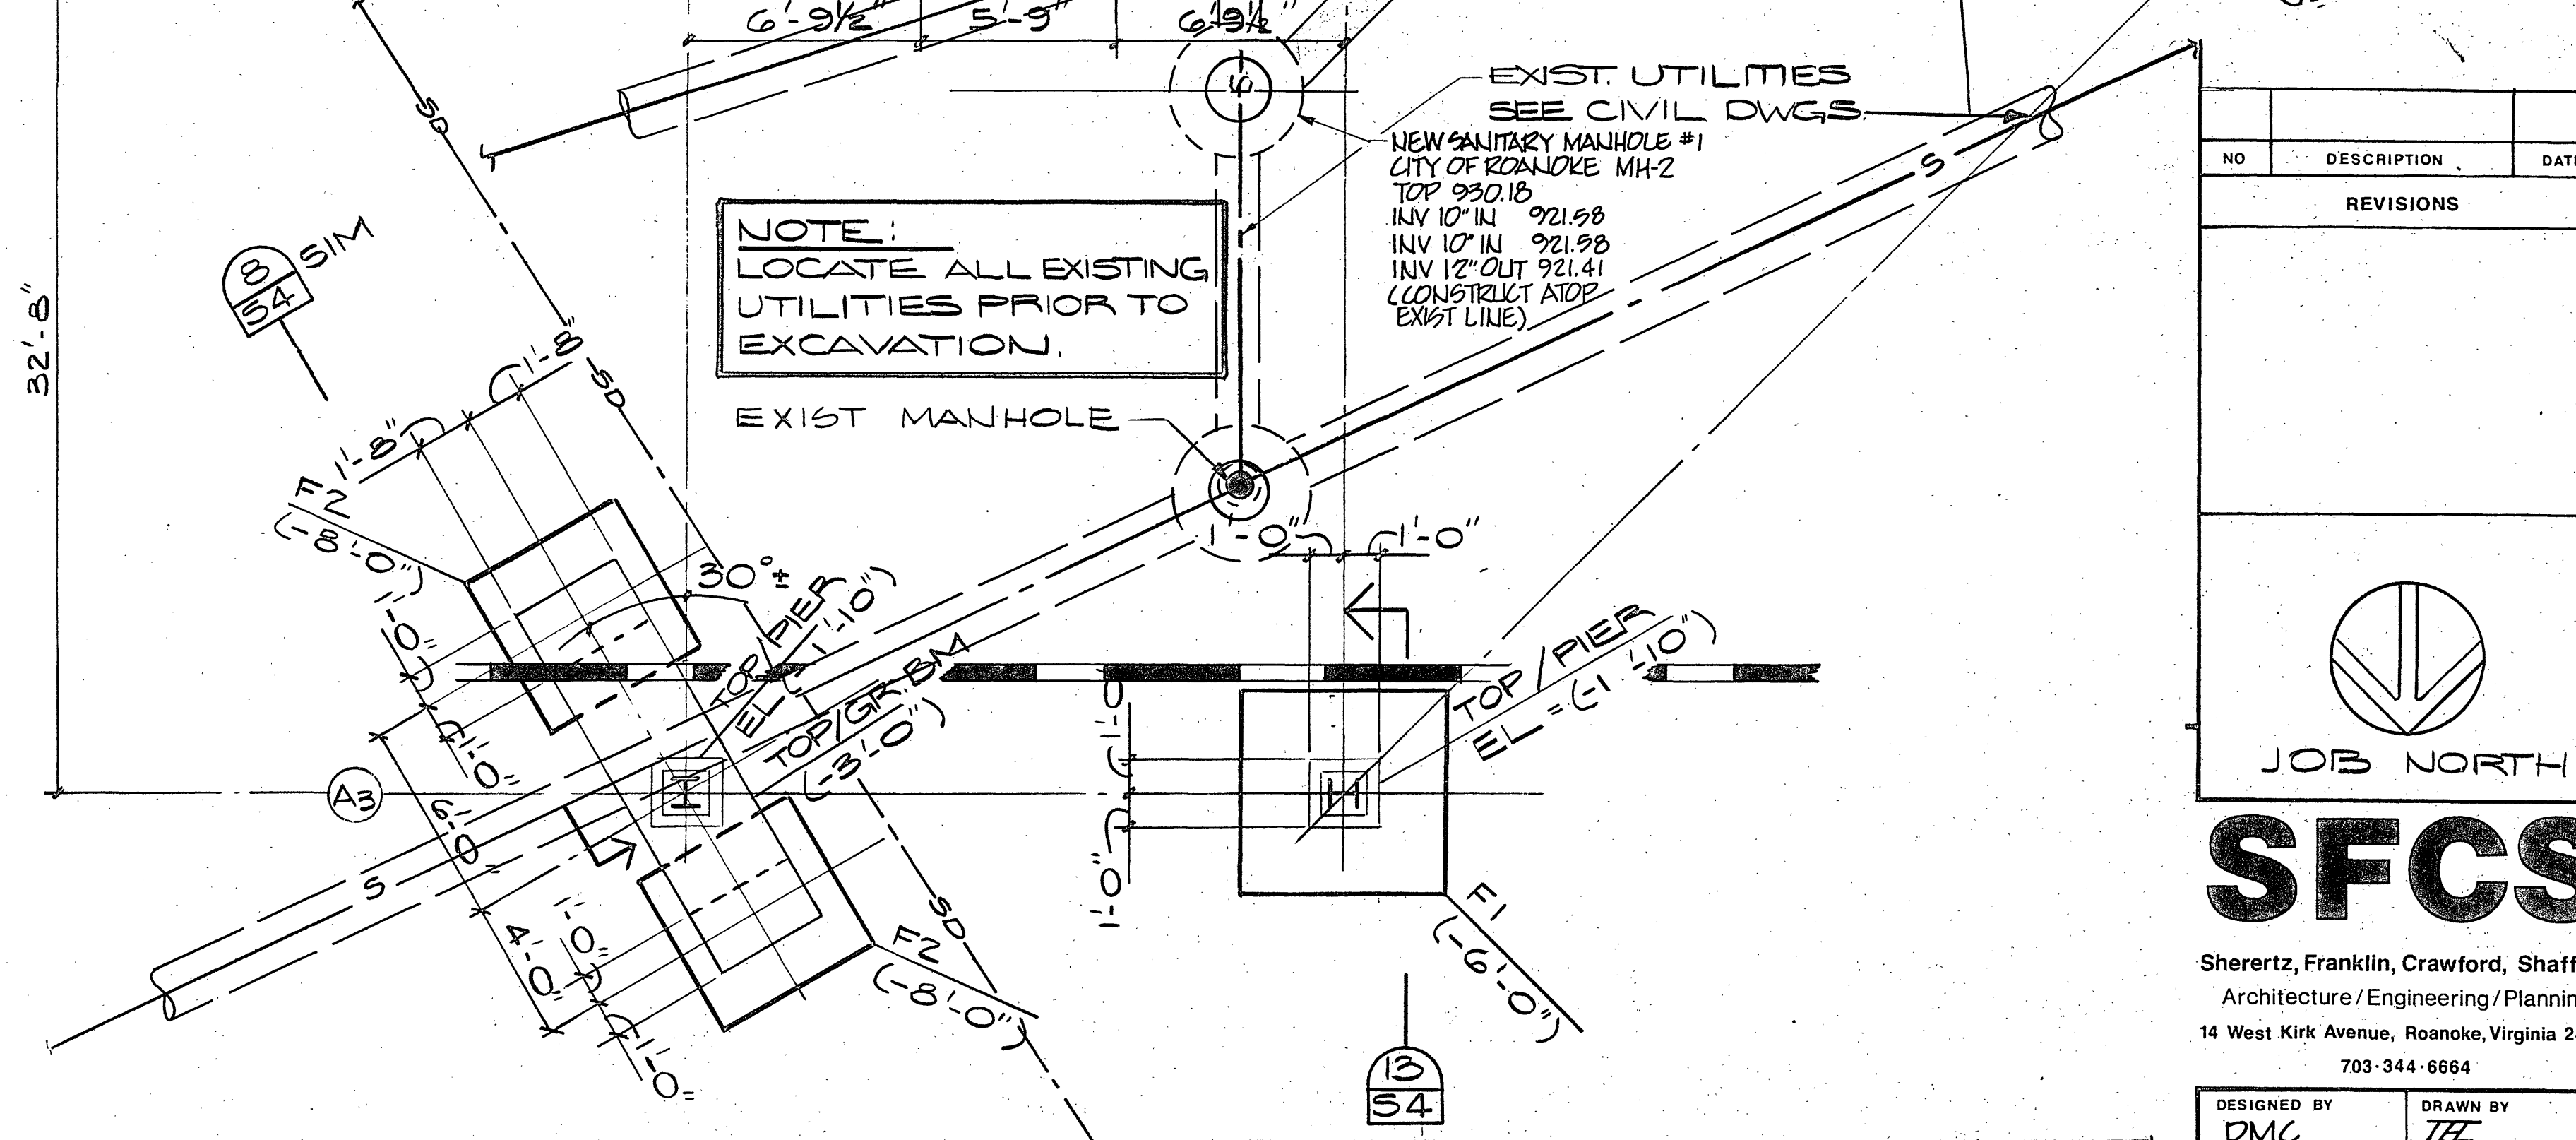

FOOTING SCHEDULE			
MARK	SIZE	REINF. EA WAY TOP & BOTTOM	REMARKS
F1	6'-0" x 6'-0" x 1'-0"	6-#5	
F2	5'-0" x 5'-0" x 1'-6"	5-#5	
F3	7'-0" x 4'-0" x 1'-6"	7-#5 SHORT WAY 5-#5 LONG WAY	

CONTRACTOR NOTE:

BEFORE PROCEEDING WITH ANY WORK WITHIN THE EXISTING STRUCTURE THE CONTRACTOR SHALL FAMILIARIZE HIMSELF WITH STRUCTURAL CONDITIONS OF THE EXISTING STRUCTURE. IT SHALL BE THE CONTRACTOR'S RESPONSIBILITY TO PROVIDE ALL NECESSARY SAFETY GUARDS TO MAINTAIN ALL PARTS OF THE STRUCTURE IN A SAFE CONDITION AT ALL TIMES DURING THE PROCESS OF CONSTRUCTION AND TO PROTECT FROM DAMAGE THOSE PORTIONS OF THE EXISTING BUILDING WHICH ARE TO REMAIN.

THE CONTRACTOR SHALL BE RESPONSIBLE FOR THE DIMENSIONS, ELEVATION, ETC. NECESSARY FOR THE PROPER CONSTRUCTION AND ALIGNMENT OF THE NEW PORTIONS OF THE STRUCTURE TO THE EXISTING STRUCTURE. THE CONTRACTOR SHALL MAKE ALL MEASUREMENTS NECESSARY FOR PROPER FABRICATION AND ERECTION OF STRUCTURAL MEMBERS.

NO	DESCRIPTION	DATE
REVISIONS		

JOB NORTH

SFCS

Sherertz, Franklin, Crawford, Shaffner
Architecture/Engineering/Planning
14 West Kirk Avenue, Roanoke, Virginia 24011
703-344-6664

DESIGNED BY PMC	DRAWN BY TZ
CHECKED BY M. [Signature]	APPROVED BY [Signature]
PROJECT TITLE GROUND FLOOR LOBBY RENOVATIONS	
ROANOKE MEMORIAL HOSPITALS	
SHEET TITLE NEW SANITARY SEWER PLAN	
COMM NO 86081	DATE FEB 17, 1987
DRAWING	

C4
MAR 5 1987