



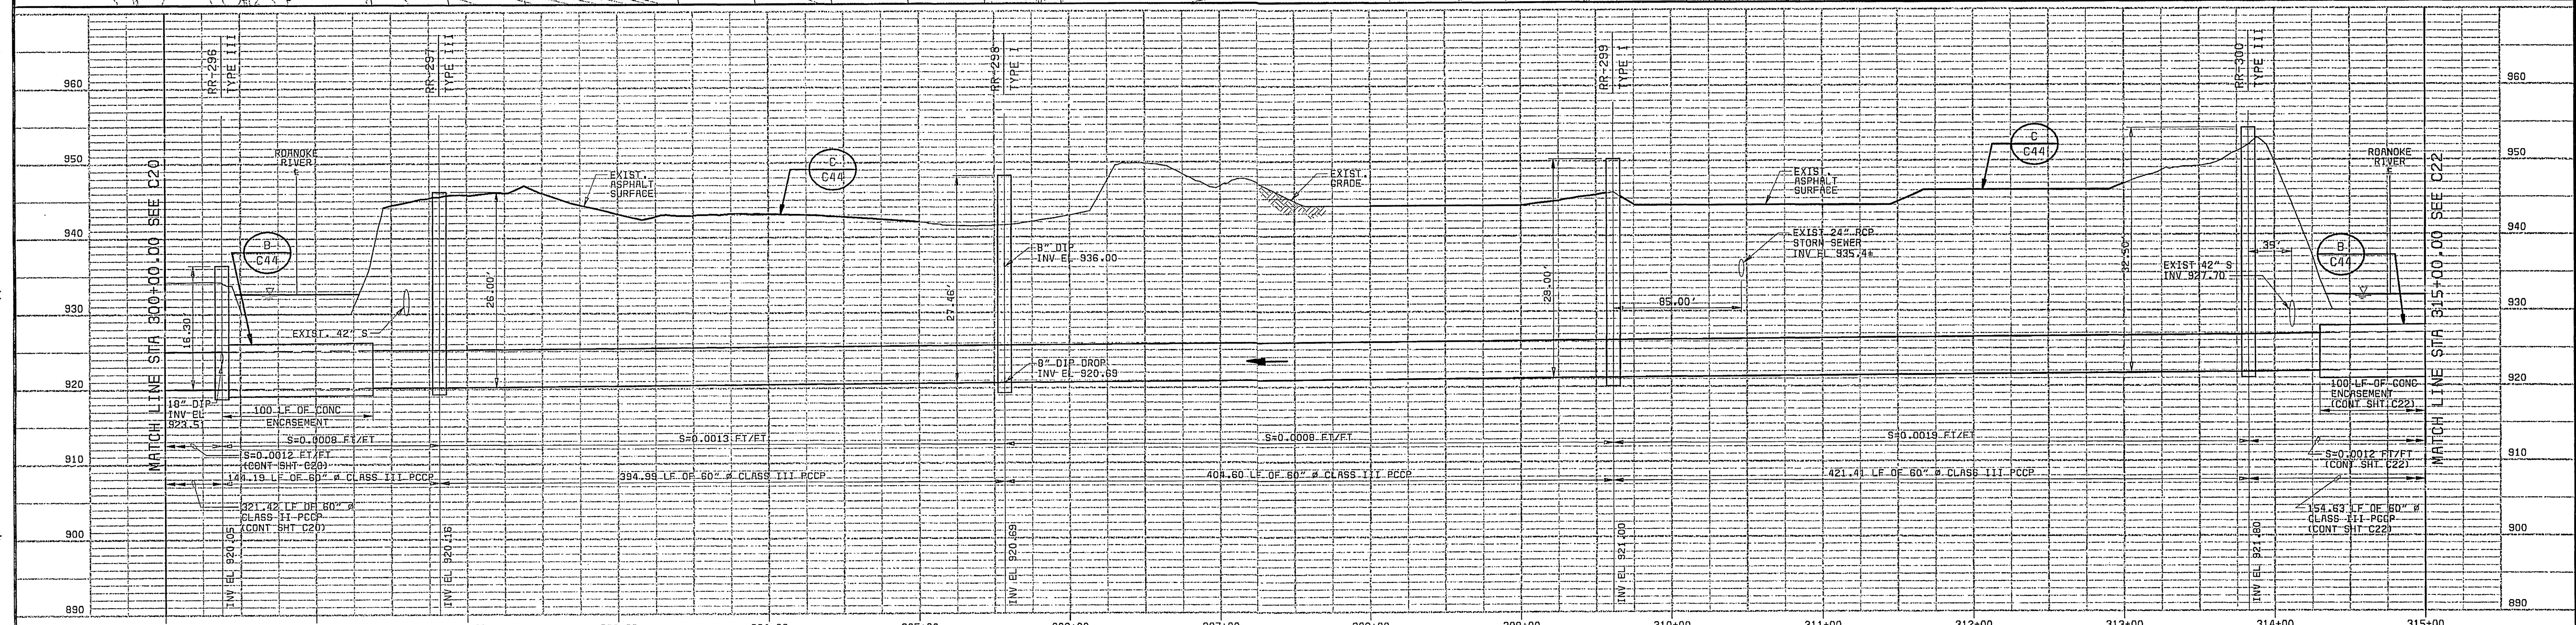

SCALE: 1" = 50' HORIZ

PLAN AND PROFILE
STA 300+00 TO STA 315+00

SHEET
5 OF 23

 

Black & Veatch
Charlotte, North Carolina

PROJECT NO.
26444

THIS DOCUMENT
ORIGINALLY ISSUED
AND SEALED BY
BRENT M. REUSS
PROFESSIONAL ENGINEER,
COMMONWEALTH OF VIRGINIA
REGISTRATION NO. 026345
ON
12/29/97