


MATCHLINE SEE SHEET C-8

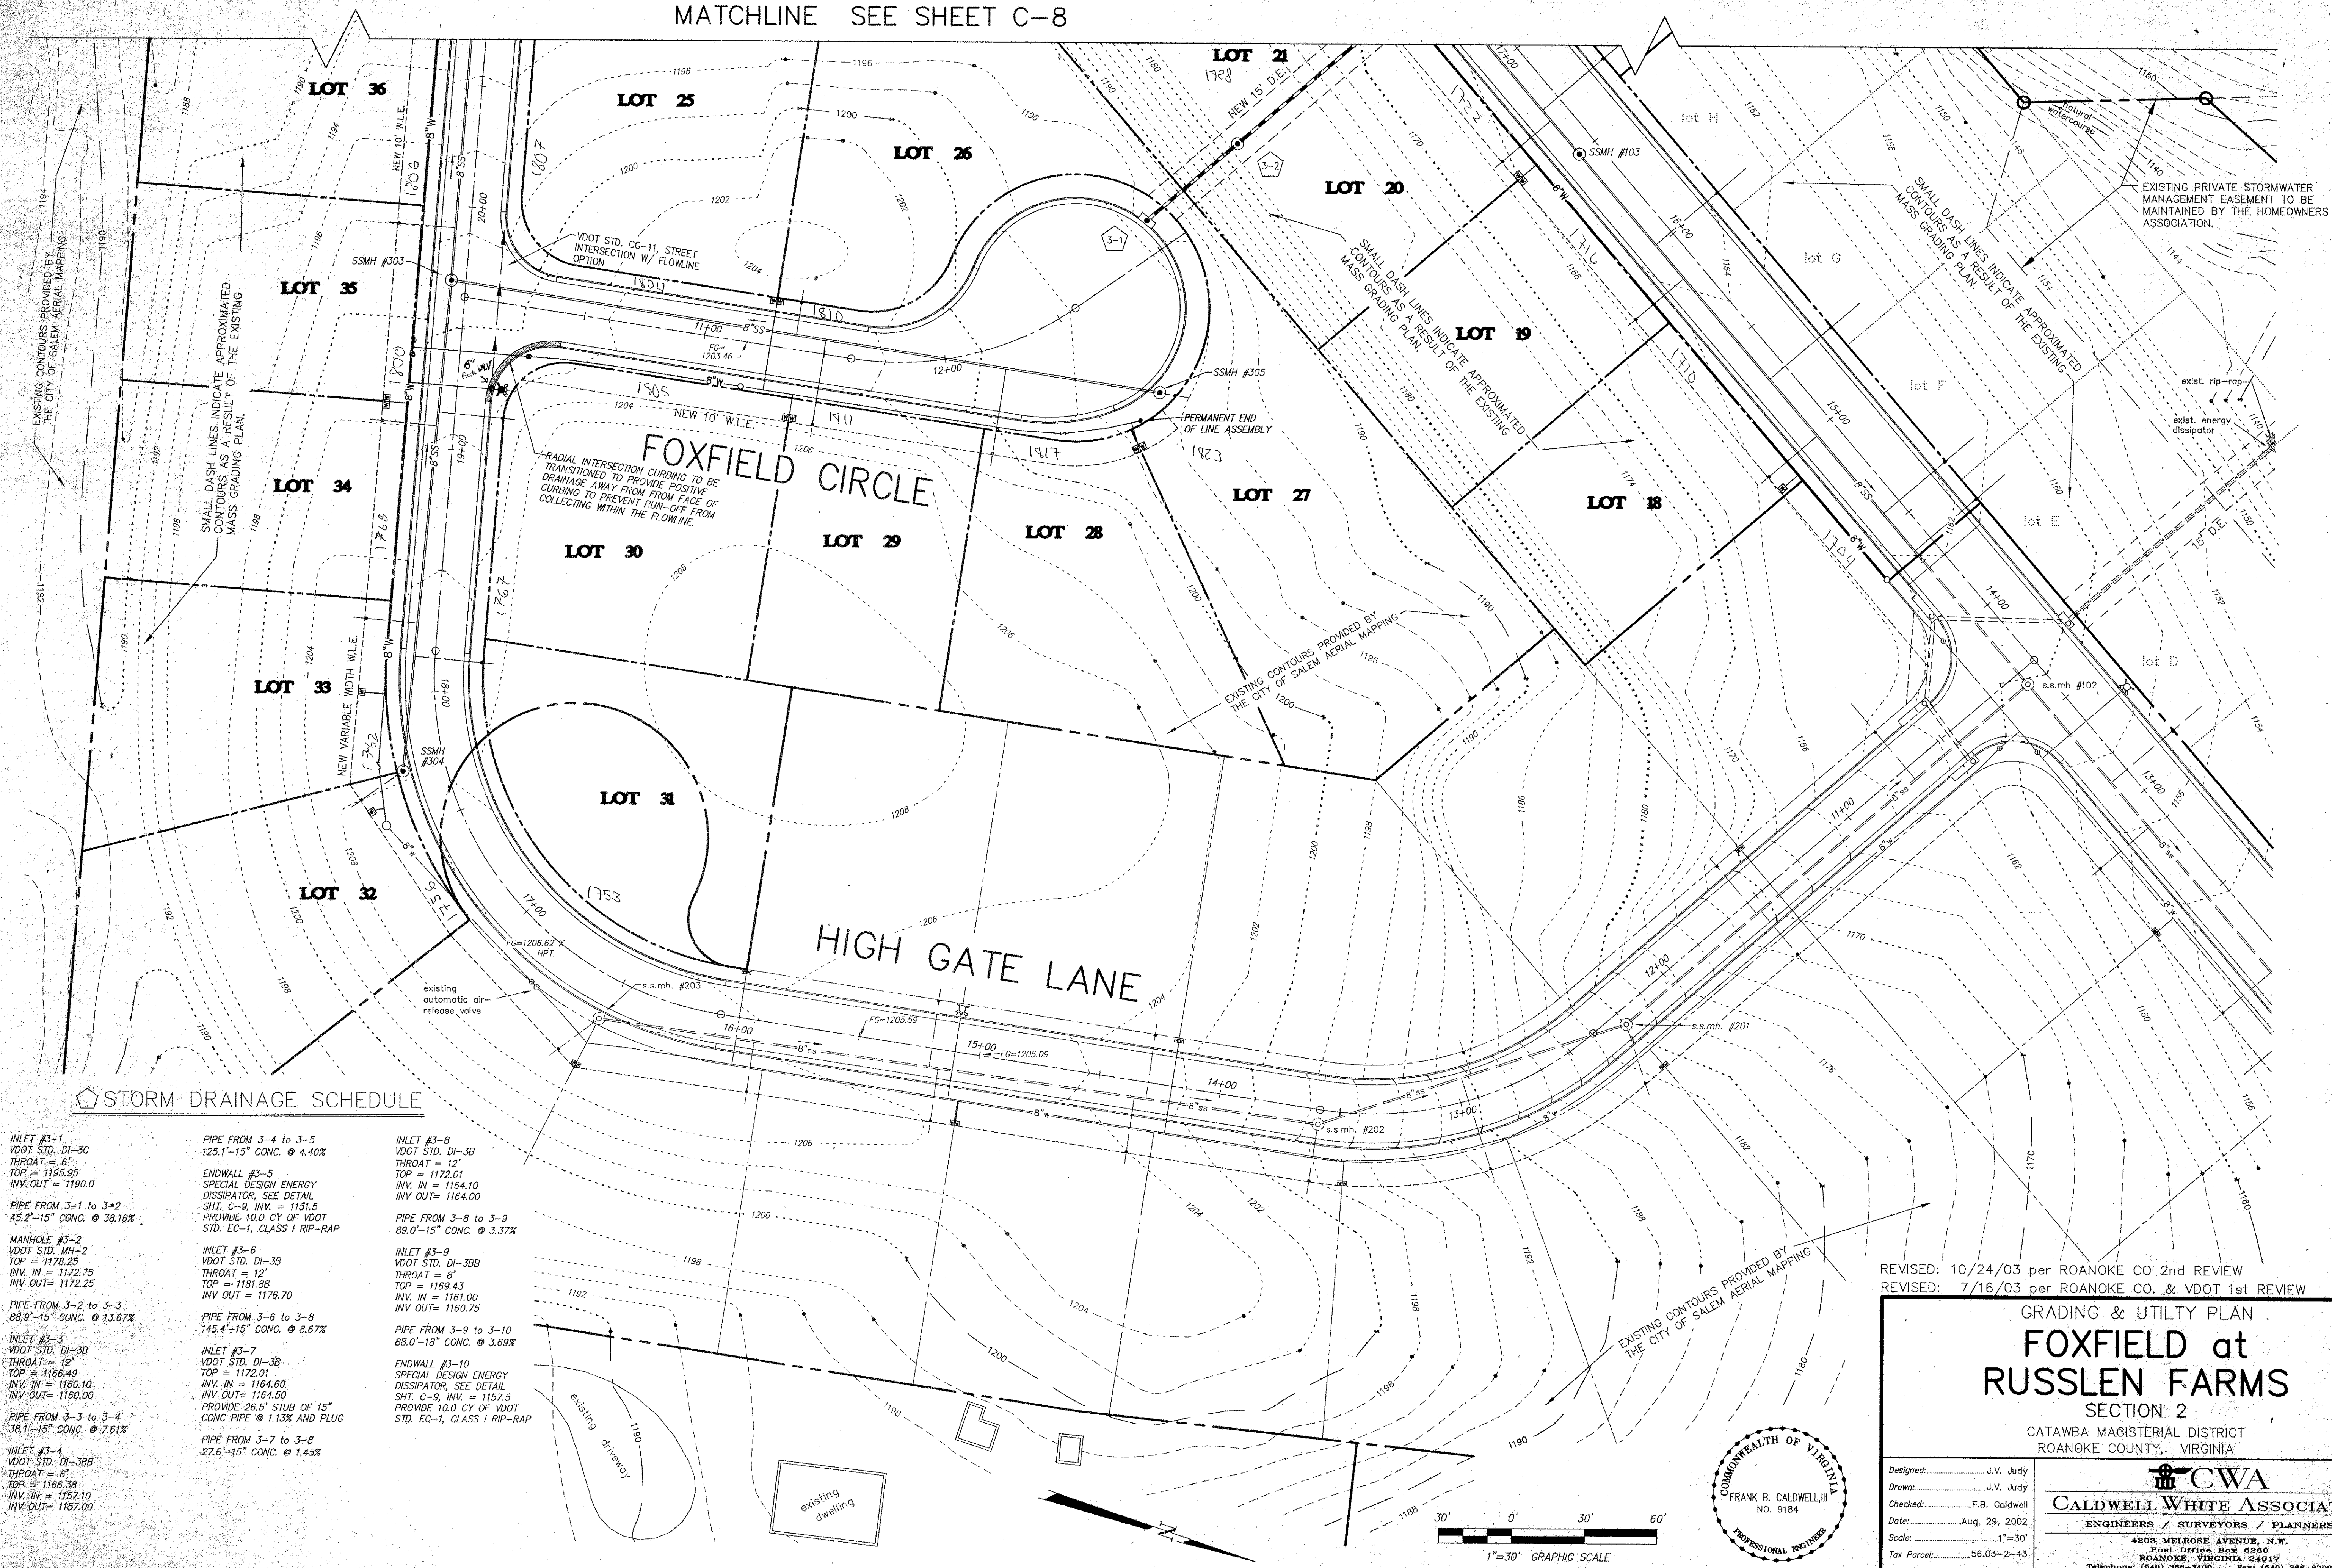


REVISED: 10/24/03 per ROANOKE CO 2nd REVIEW
REVISED: 7/16/03 per ROANOKE CO. & VDOT 1st REVIEW

GRADING & UTILITY PLAN
**FOXFIELD at
RUSSLLEN FARMS**
SECTION 2
CATAWBA MAGISTERIAL DISTRICT
ROANOKE COUNTY, VIRGINIA

Designed: J.V. Judy
Drawn: J.V. Judy
Checked: F.B. Caldwell
Date: Aug. 29, 2002
Scale: 1"=30'
Tax Parcel: 56.03-2-43
W.O. #: 01-0090

CWA
CALDWELL WHITE ASSOCIATES
ENGINEERS / SURVEYORS / PLANNERS
4803 MELROSE AVENUE, N.W.
Post Office Box 6260
ROANOKE, VIRGINIA 24017
Telephone: (540) 366-3400 Fax: (540) 366-8702
EMAIL: CWA@ROANOKE.AOL.COM

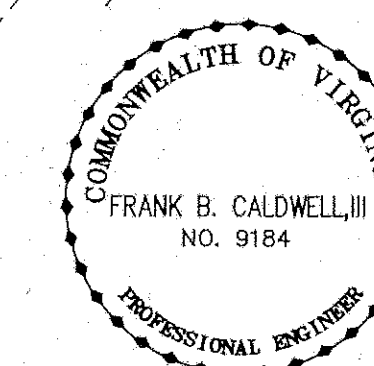

30' 0' 30' 60'
1"=30' GRAPHIC SCALE