


MATCHLINE, SEE SHEET C-10

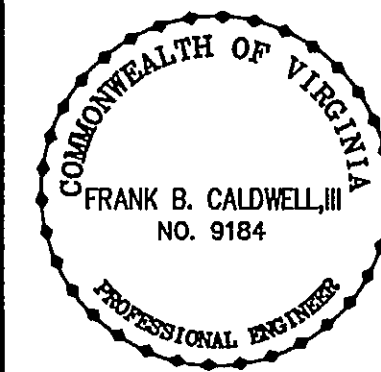


Designed: J.V. Judy
 Drawn: J.V. Judy
 Checked: F.B. Caldwell
 Revised: 03/28/03
 Scale: 1"=30'
 Tax Parcel: varies
 Field Book: Russlen Farms
 W.O. No.: 01-0090

CWA
CALDWELL WHITE ASSOCIATES
 ENGINEERS / SURVEYORS / PLANNERS
 4203 MELODIE AVENUE, NW, P.O. BOX 6260, ROANOKE, VIRGINIA 24017
 (540) 386-3400, FAX: (540) 386-8702, E-Mail: CWA@roanoke.earthlink.net

GRADING PLAN for
FOXFIELD AT RUSSLEN FARMS
 SECTION 4
 ROANOKE COUNTY, VIRGINIA

Sheet
C-11
 of 23

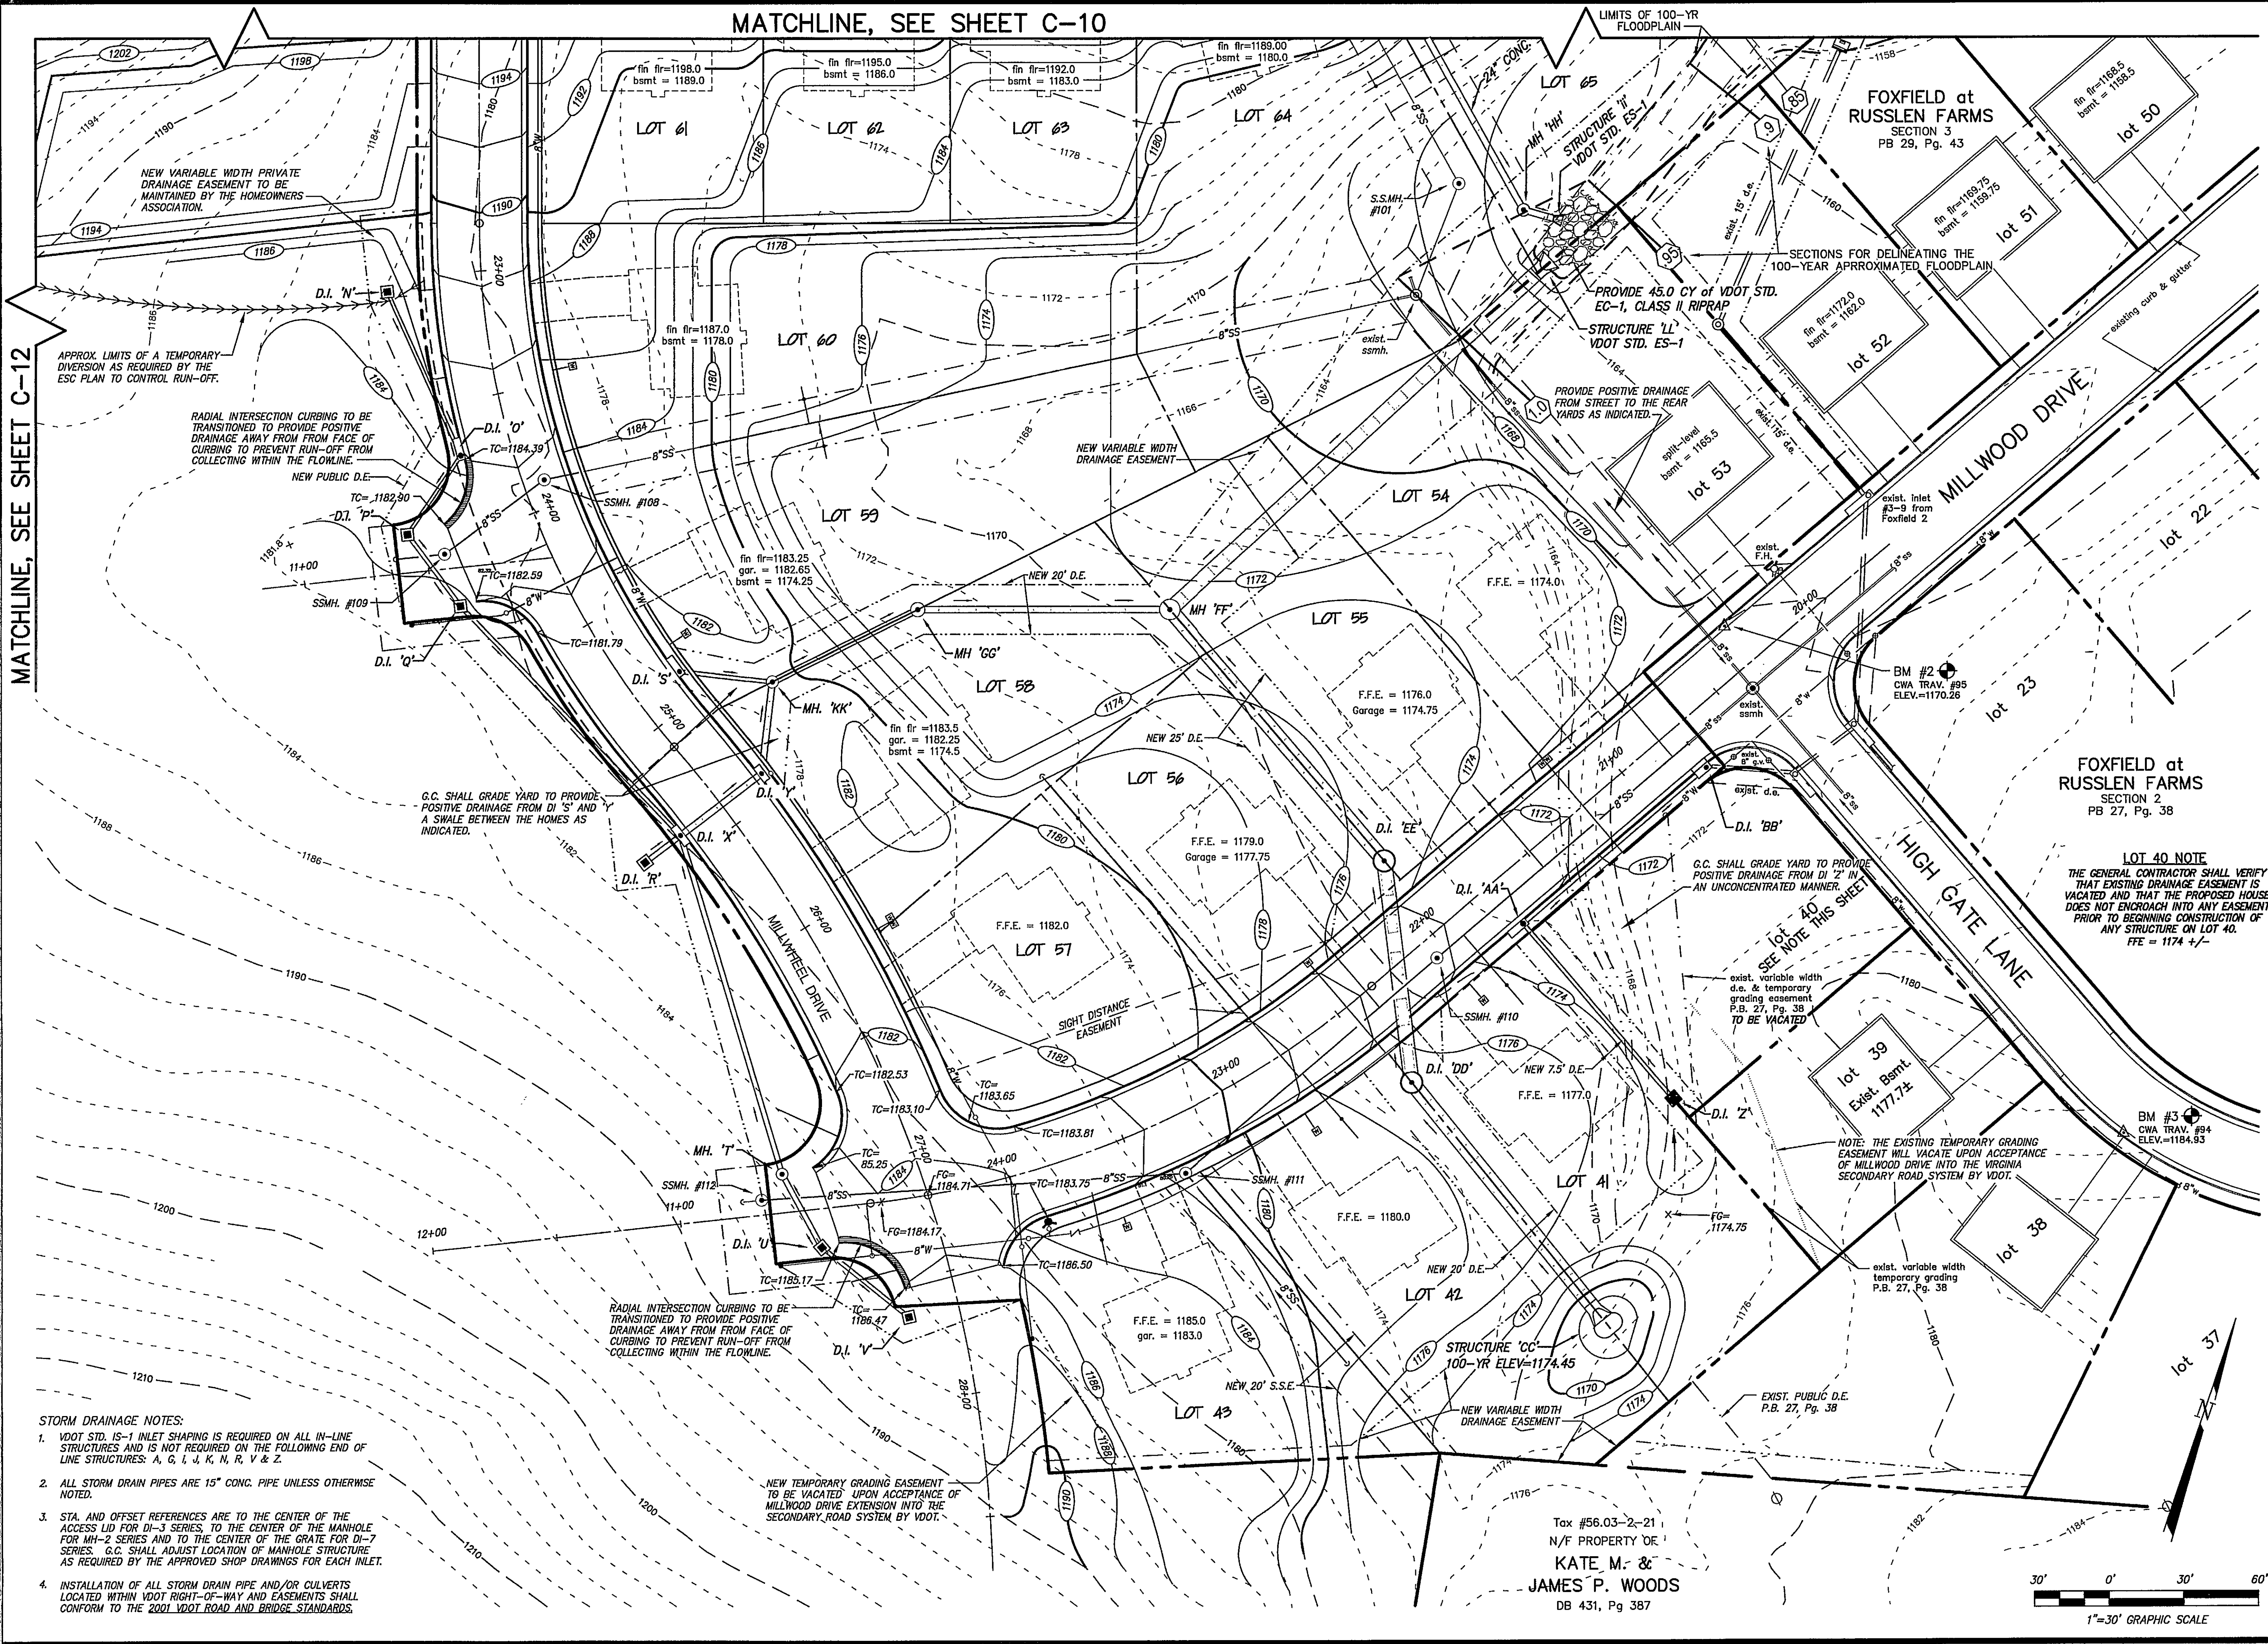

- STORM DRAINAGE NOTES:**
- VDOT STD. IS-1 INLET SHAPING IS REQUIRED ON ALL IN-LINE STRUCTURES AND IS NOT REQUIRED ON THE FOLLOWING END OF LINE STRUCTURES: A, G, I, J, K, M, R, V & Z.
 - ALL STORM DRAIN PIPES ARE 15" CONC. PIPE UNLESS OTHERWISE NOTED.
 - STA. AND OFFSET REFERENCES ARE TO THE CENTER OF THE ACCESS LID FOR DI-3 SERIES, TO THE CENTER OF THE MANHOLE FOR MH-2 SERIES AND TO THE CENTER OF THE GRATE FOR DI-7 SERIES. G.C. SHALL ADJUST LOCATION OF MANHOLE STRUCTURE AS REQUIRED BY THE APPROVED SHOP DRAWINGS FOR EACH INLET.
 - INSTALLATION OF ALL STORM DRAIN PIPE AND/OR CULVERTS LOCATED WITHIN VDOT RIGHT-OF-WAY AND EASEMENTS SHALL CONFORM TO THE 2001 VDOT ROAD AND BRIDGE STANDARDS.

Tax #56.03-2-21
 N/F PROPERTY OF
KATE M. & JAMES P. WOODS
 DB 431, Pg 387

