
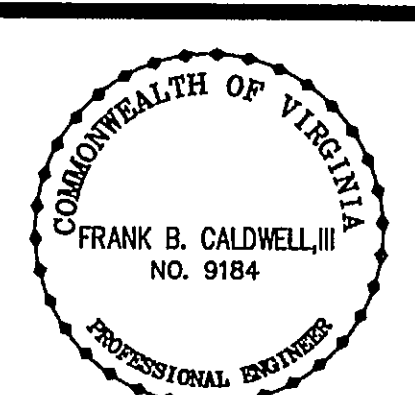


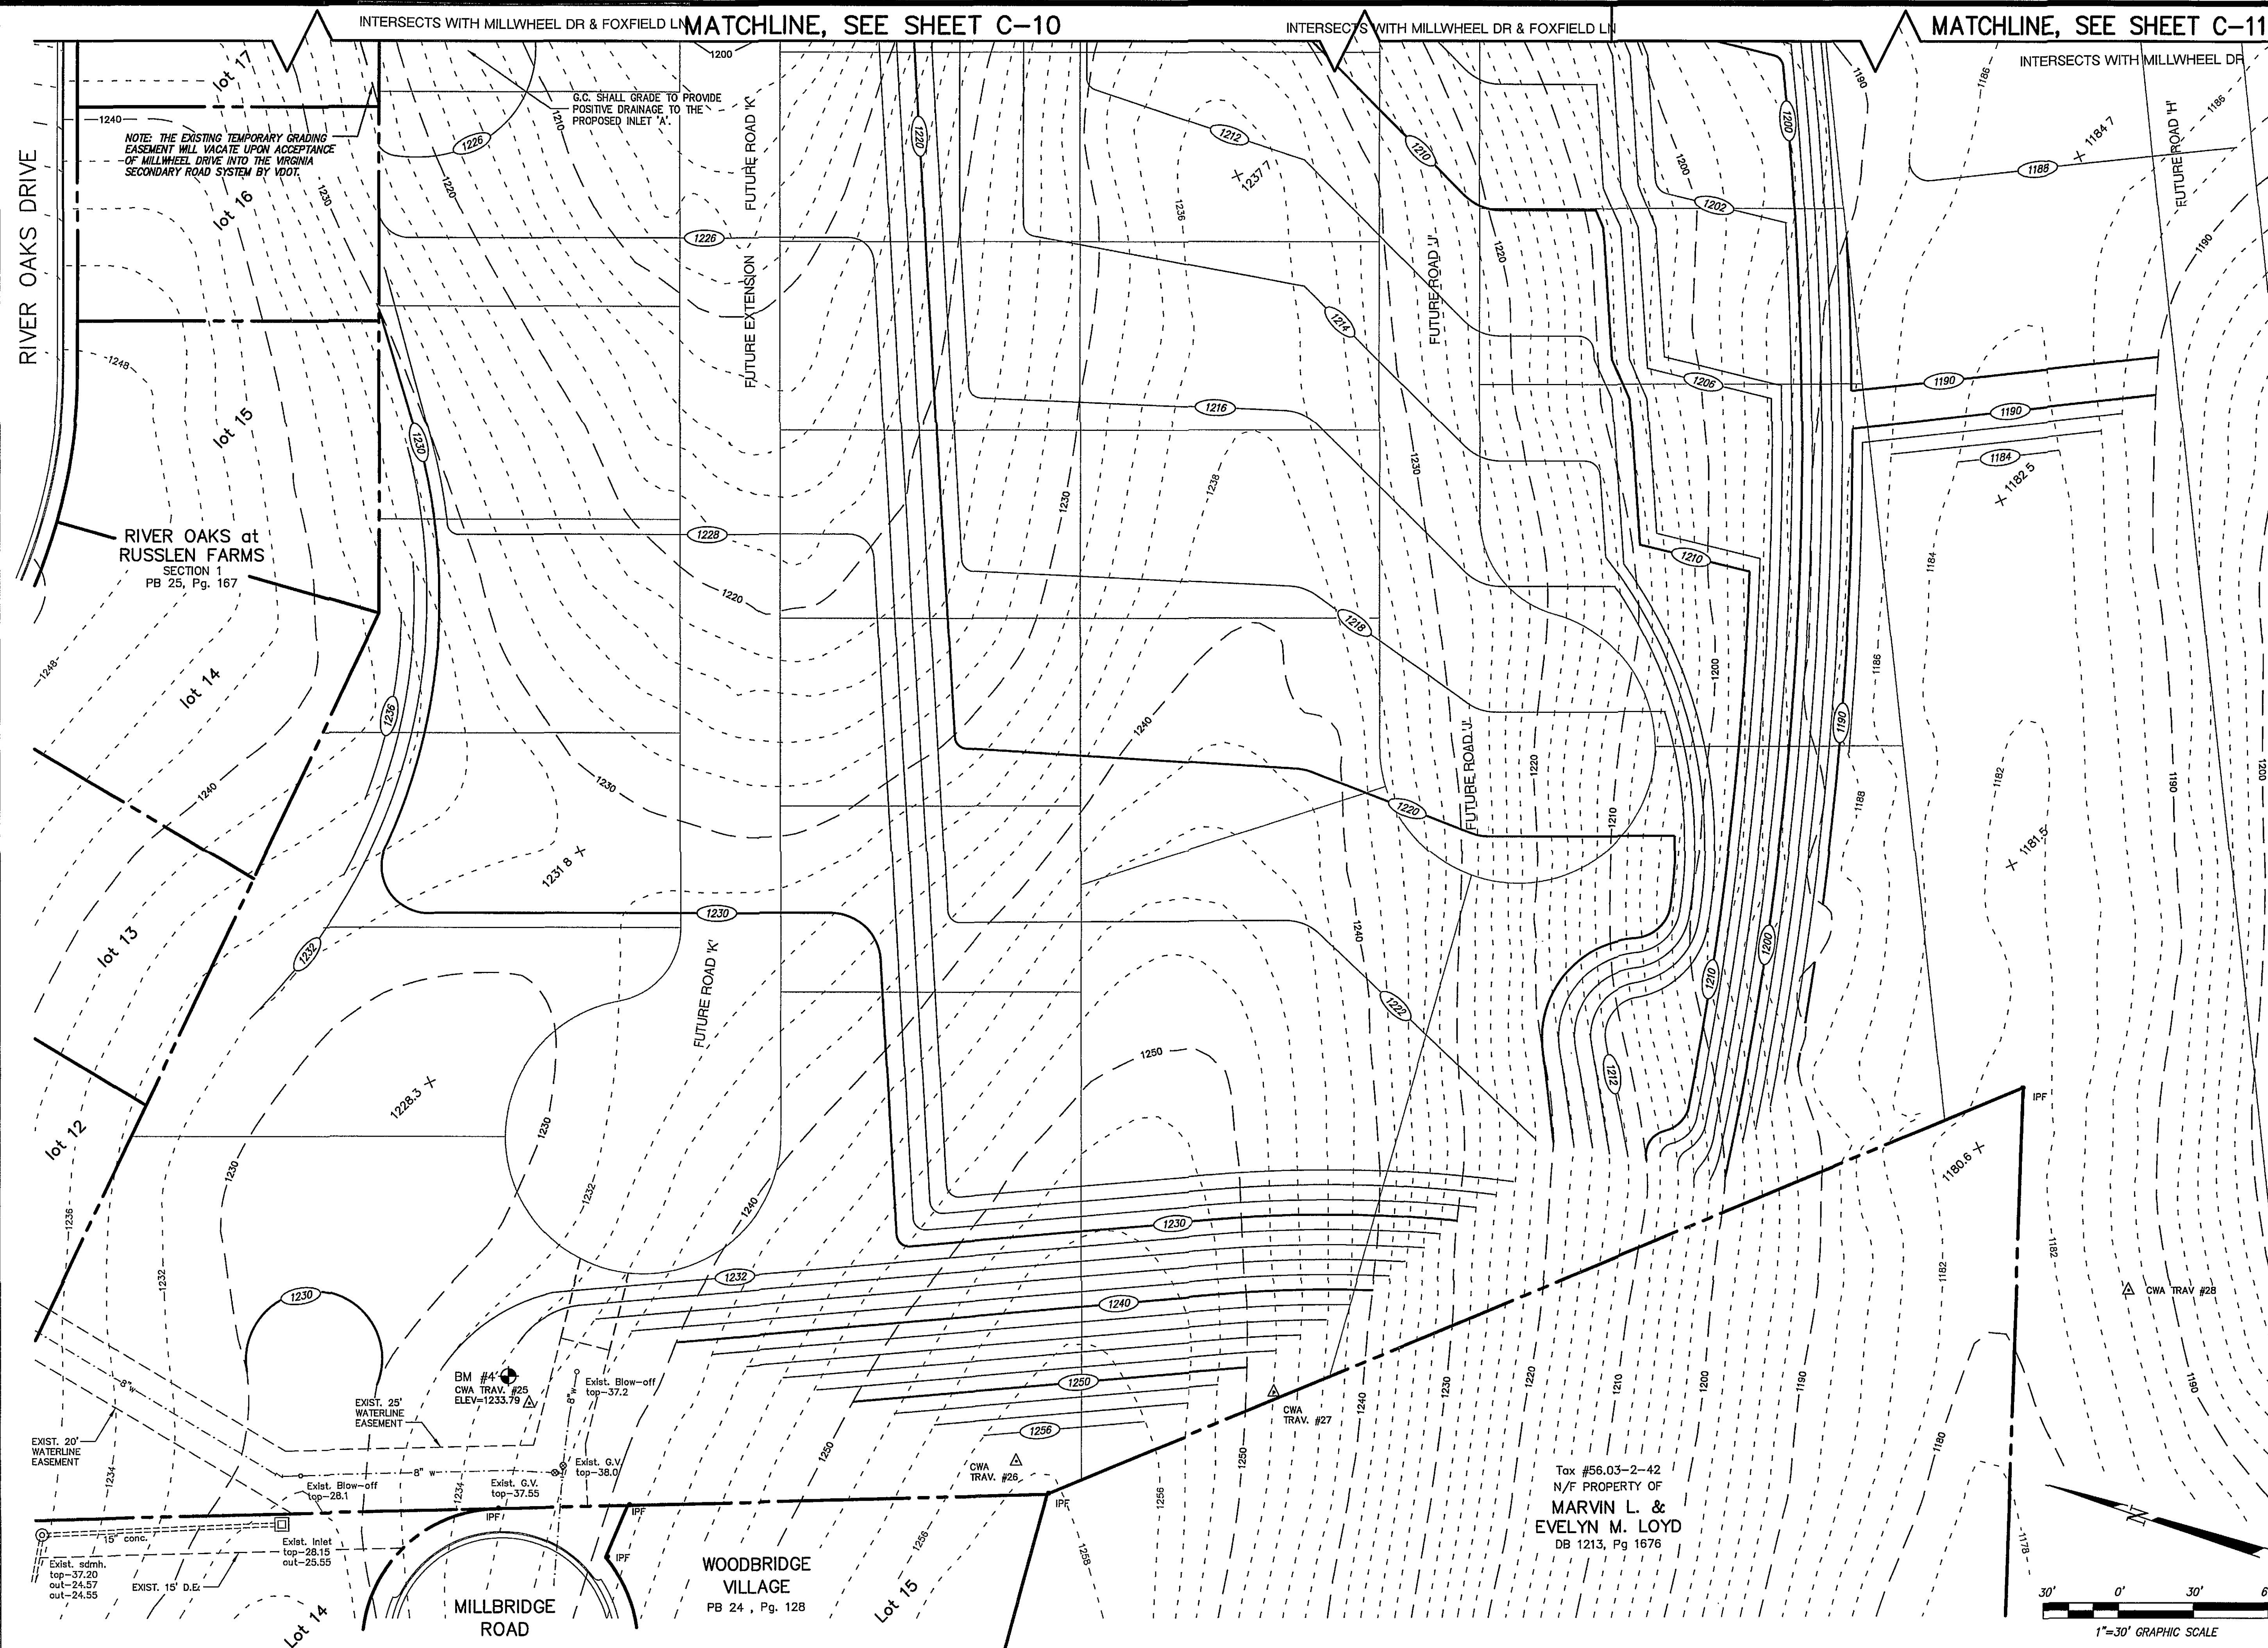

Designed: J.V. Judy
Drawn: J.V. Judy
Checked: F.B. Caldwell
Revised: 03/28/06
Scale: 1"=30'
Tax Parcel: varies
Field Book: Russlen Farms
W.O. No.: 01-0090

CWA
CALDWELL WHITE ASSOCIATES
ENGINEERS / SURVEYORS / PLANNERS
4203 MELROSE AVENUE, NW, P.O. BOX 6260, ROANOKE, VIRGINIA 24017
(540) 366-3400, FAX: (540) 366-8702, E-Mail: CWA@roanokeaol.com

GRADING PLAN
for
FOXFIELD AT RUSSLLEN FARMS
SECTION 4
ROANOKE COUNTY, VIRGINIA