

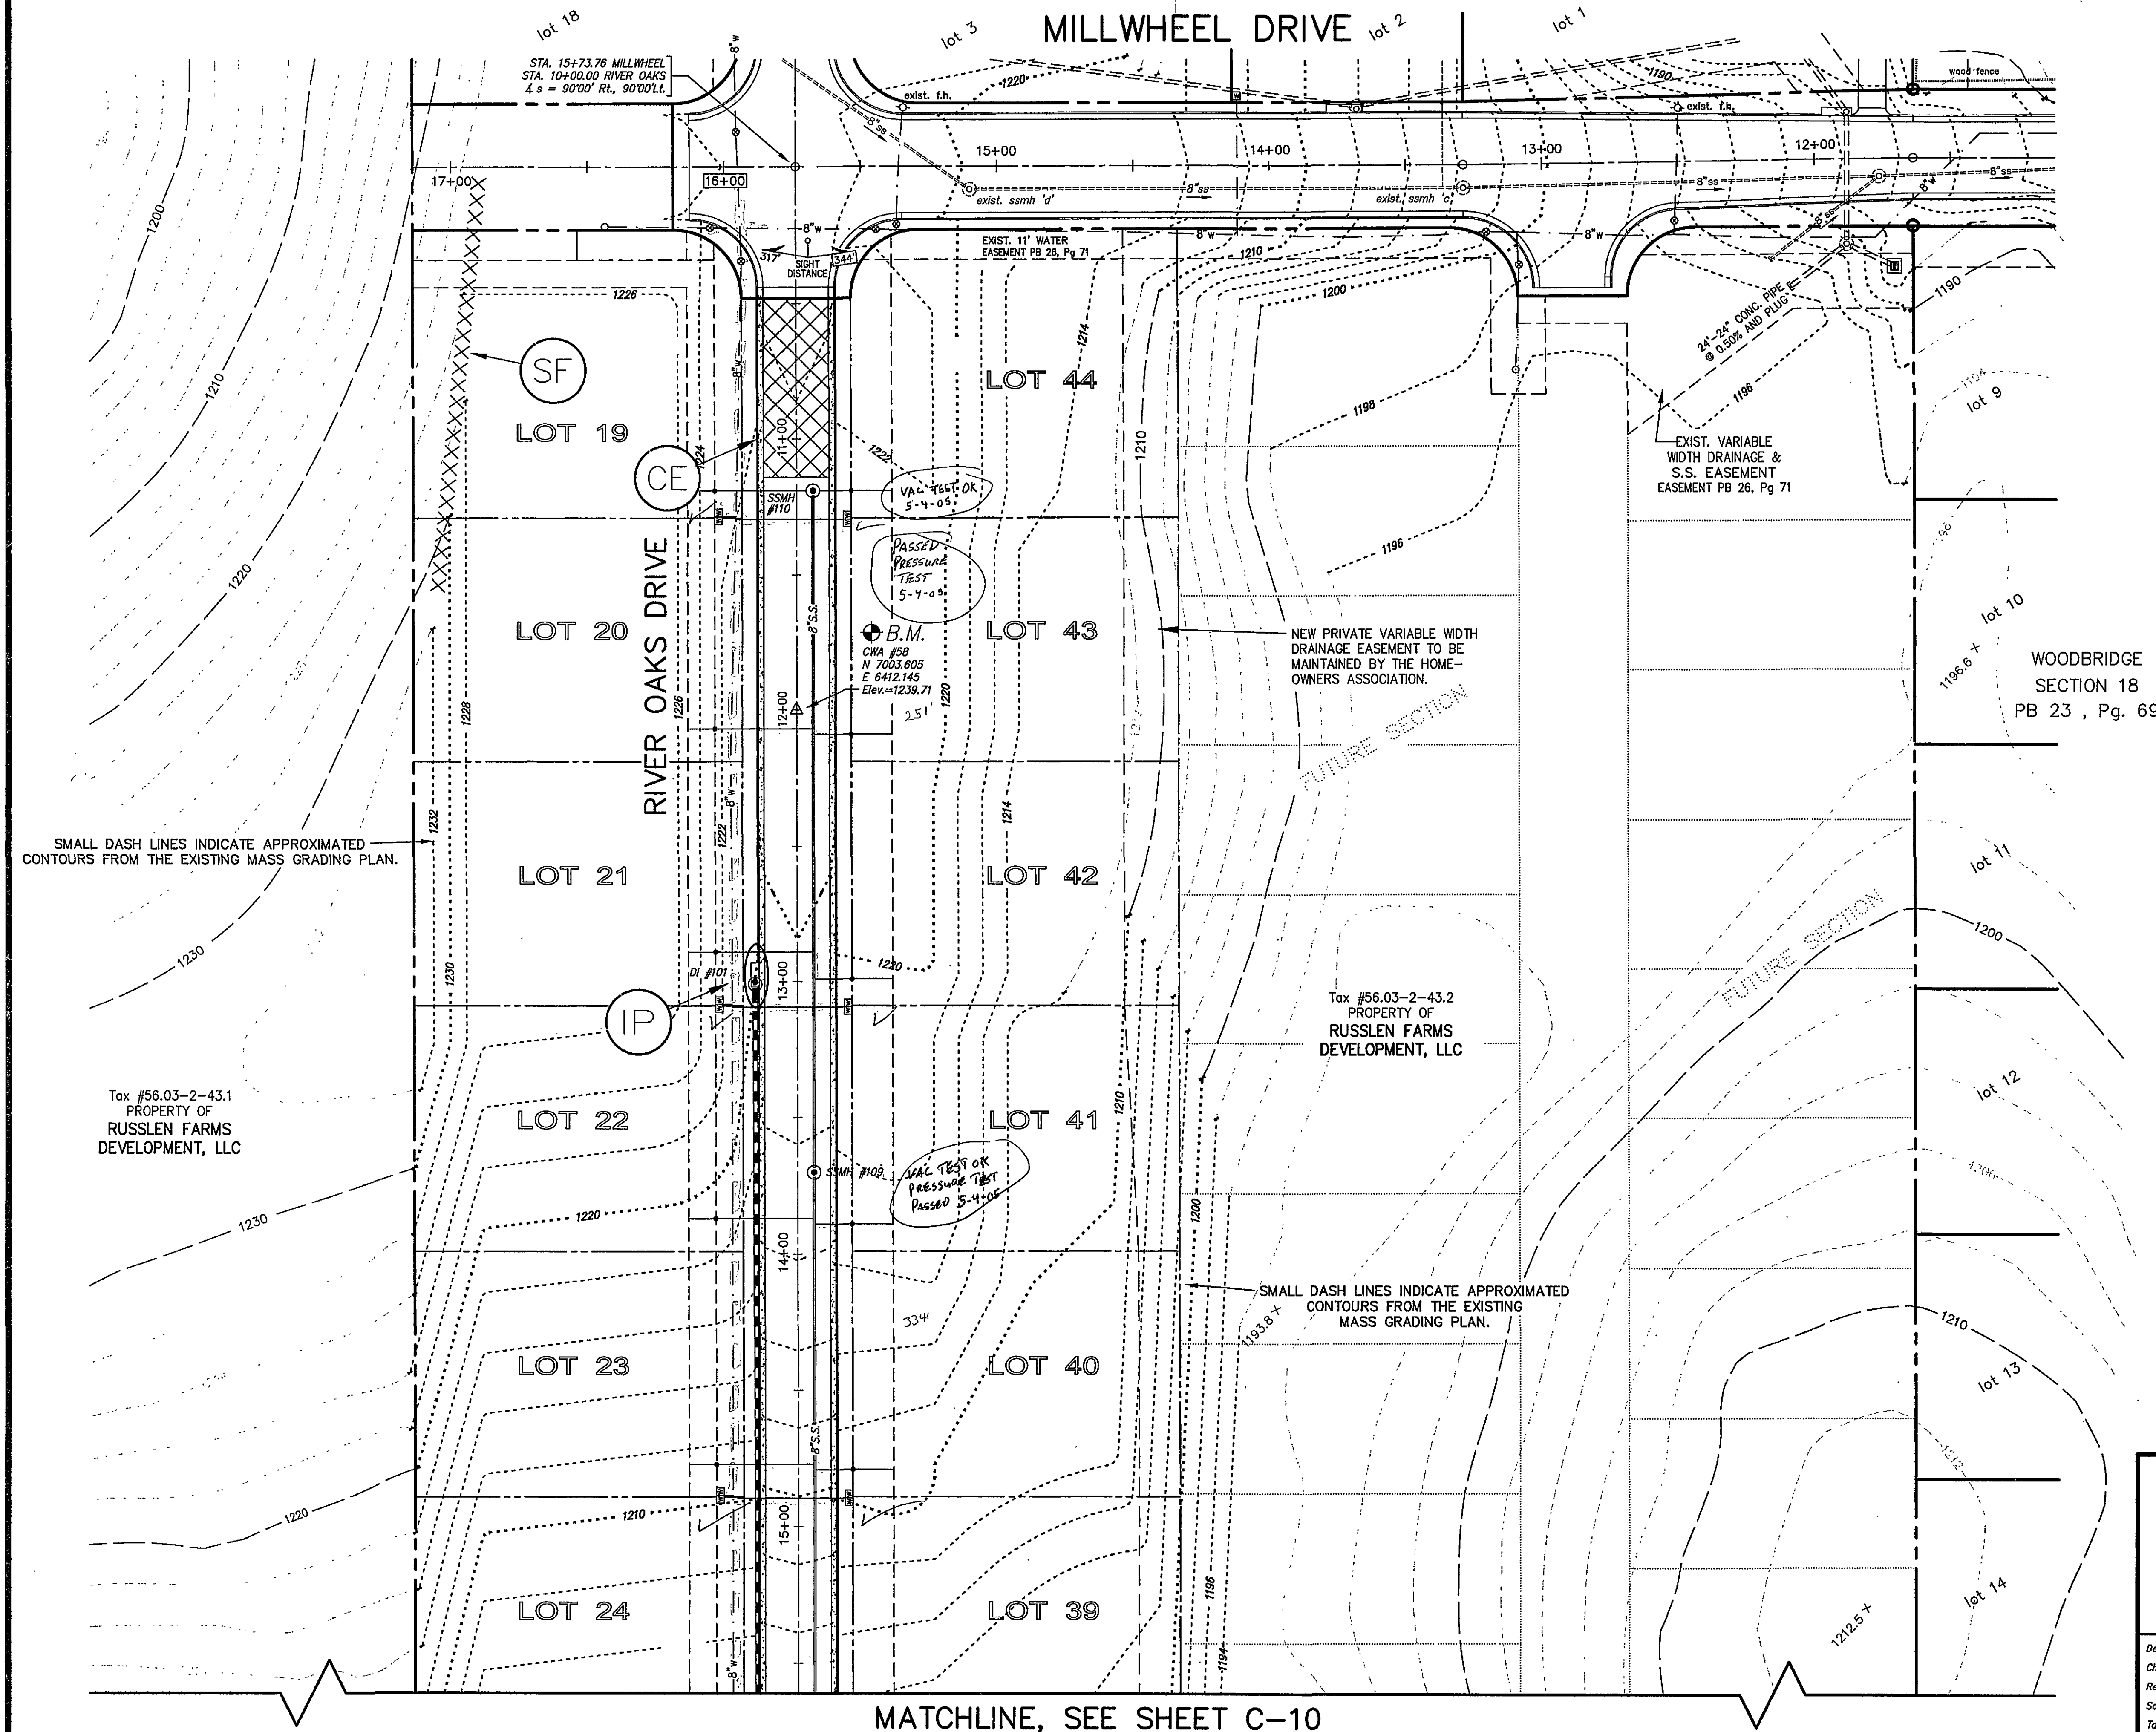


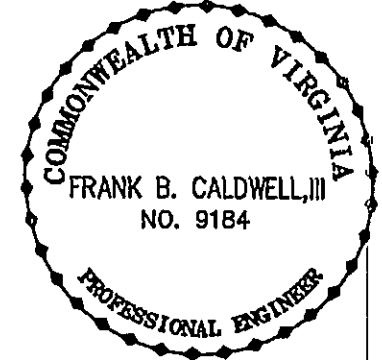

NOTE: THERE IS AN EXISTING LAND DISTURBING PERMIT AND POLLUTION CONTROL PLAN EXISTING FOR THIS AREA OF DEVELOPMENT. THE EROSION CONTROL MEASURES IDENTIFIED ON THESE DRAWINGS ARE REQUIRED AS A SUPPLEMENT TO THE APPROVED PLANS AND MAY REQUIRE MODIFICATIONS AS DEEMED NECESSARY BY THE COUNTY OF ROANOKE OR CONSTRUCTION SEQUENCING.

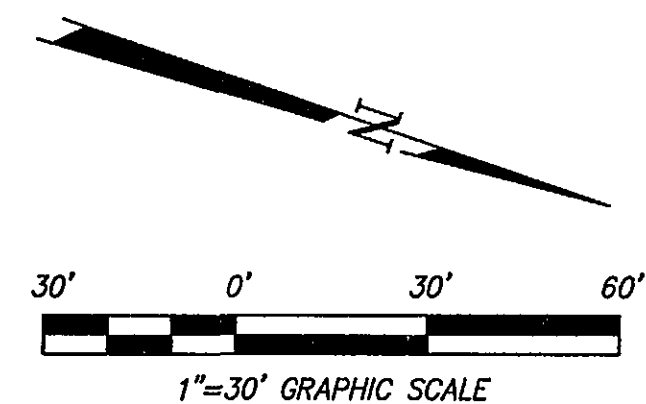

GRADING & SOIL EROSION PLAN

RIVER OAKS at RUSSLLEN FARMS

SECTION 2

CATAWBA MAGISTERIAL DISTRICT
ROANOKE COUNTY, VIRGINIA

Designed: J.V. Judy Checked: F.B. Caldwell Revised: Jan. 21, 2005 Scale: 1"=30' Tax Parcel: 56.03-2-43 W.O. #: 01-0090 Notebook: Russlen Farms	 CALDWELL WHITE ASSOCIATES ENGINEERS / SURVEYORS / PLANNERS 4203 MELROSE AVENUE, N.W. Post Office Box 6860 ROANOKE, VIRGINIA 24017 Telephone: (840) 368-8400 Fax: (840) 368-8702 EMAIL: CWA@ROANOKE.AOL.COM
---	---

MATCHLINE, SEE SHEET C-10