
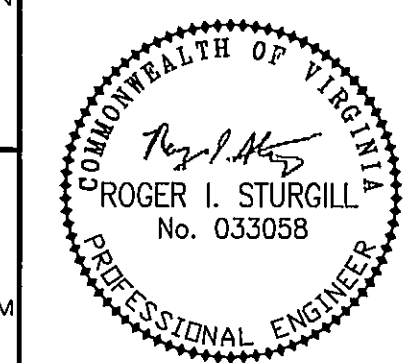
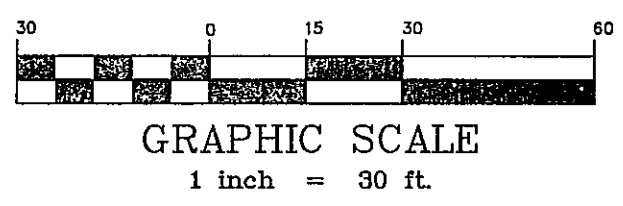


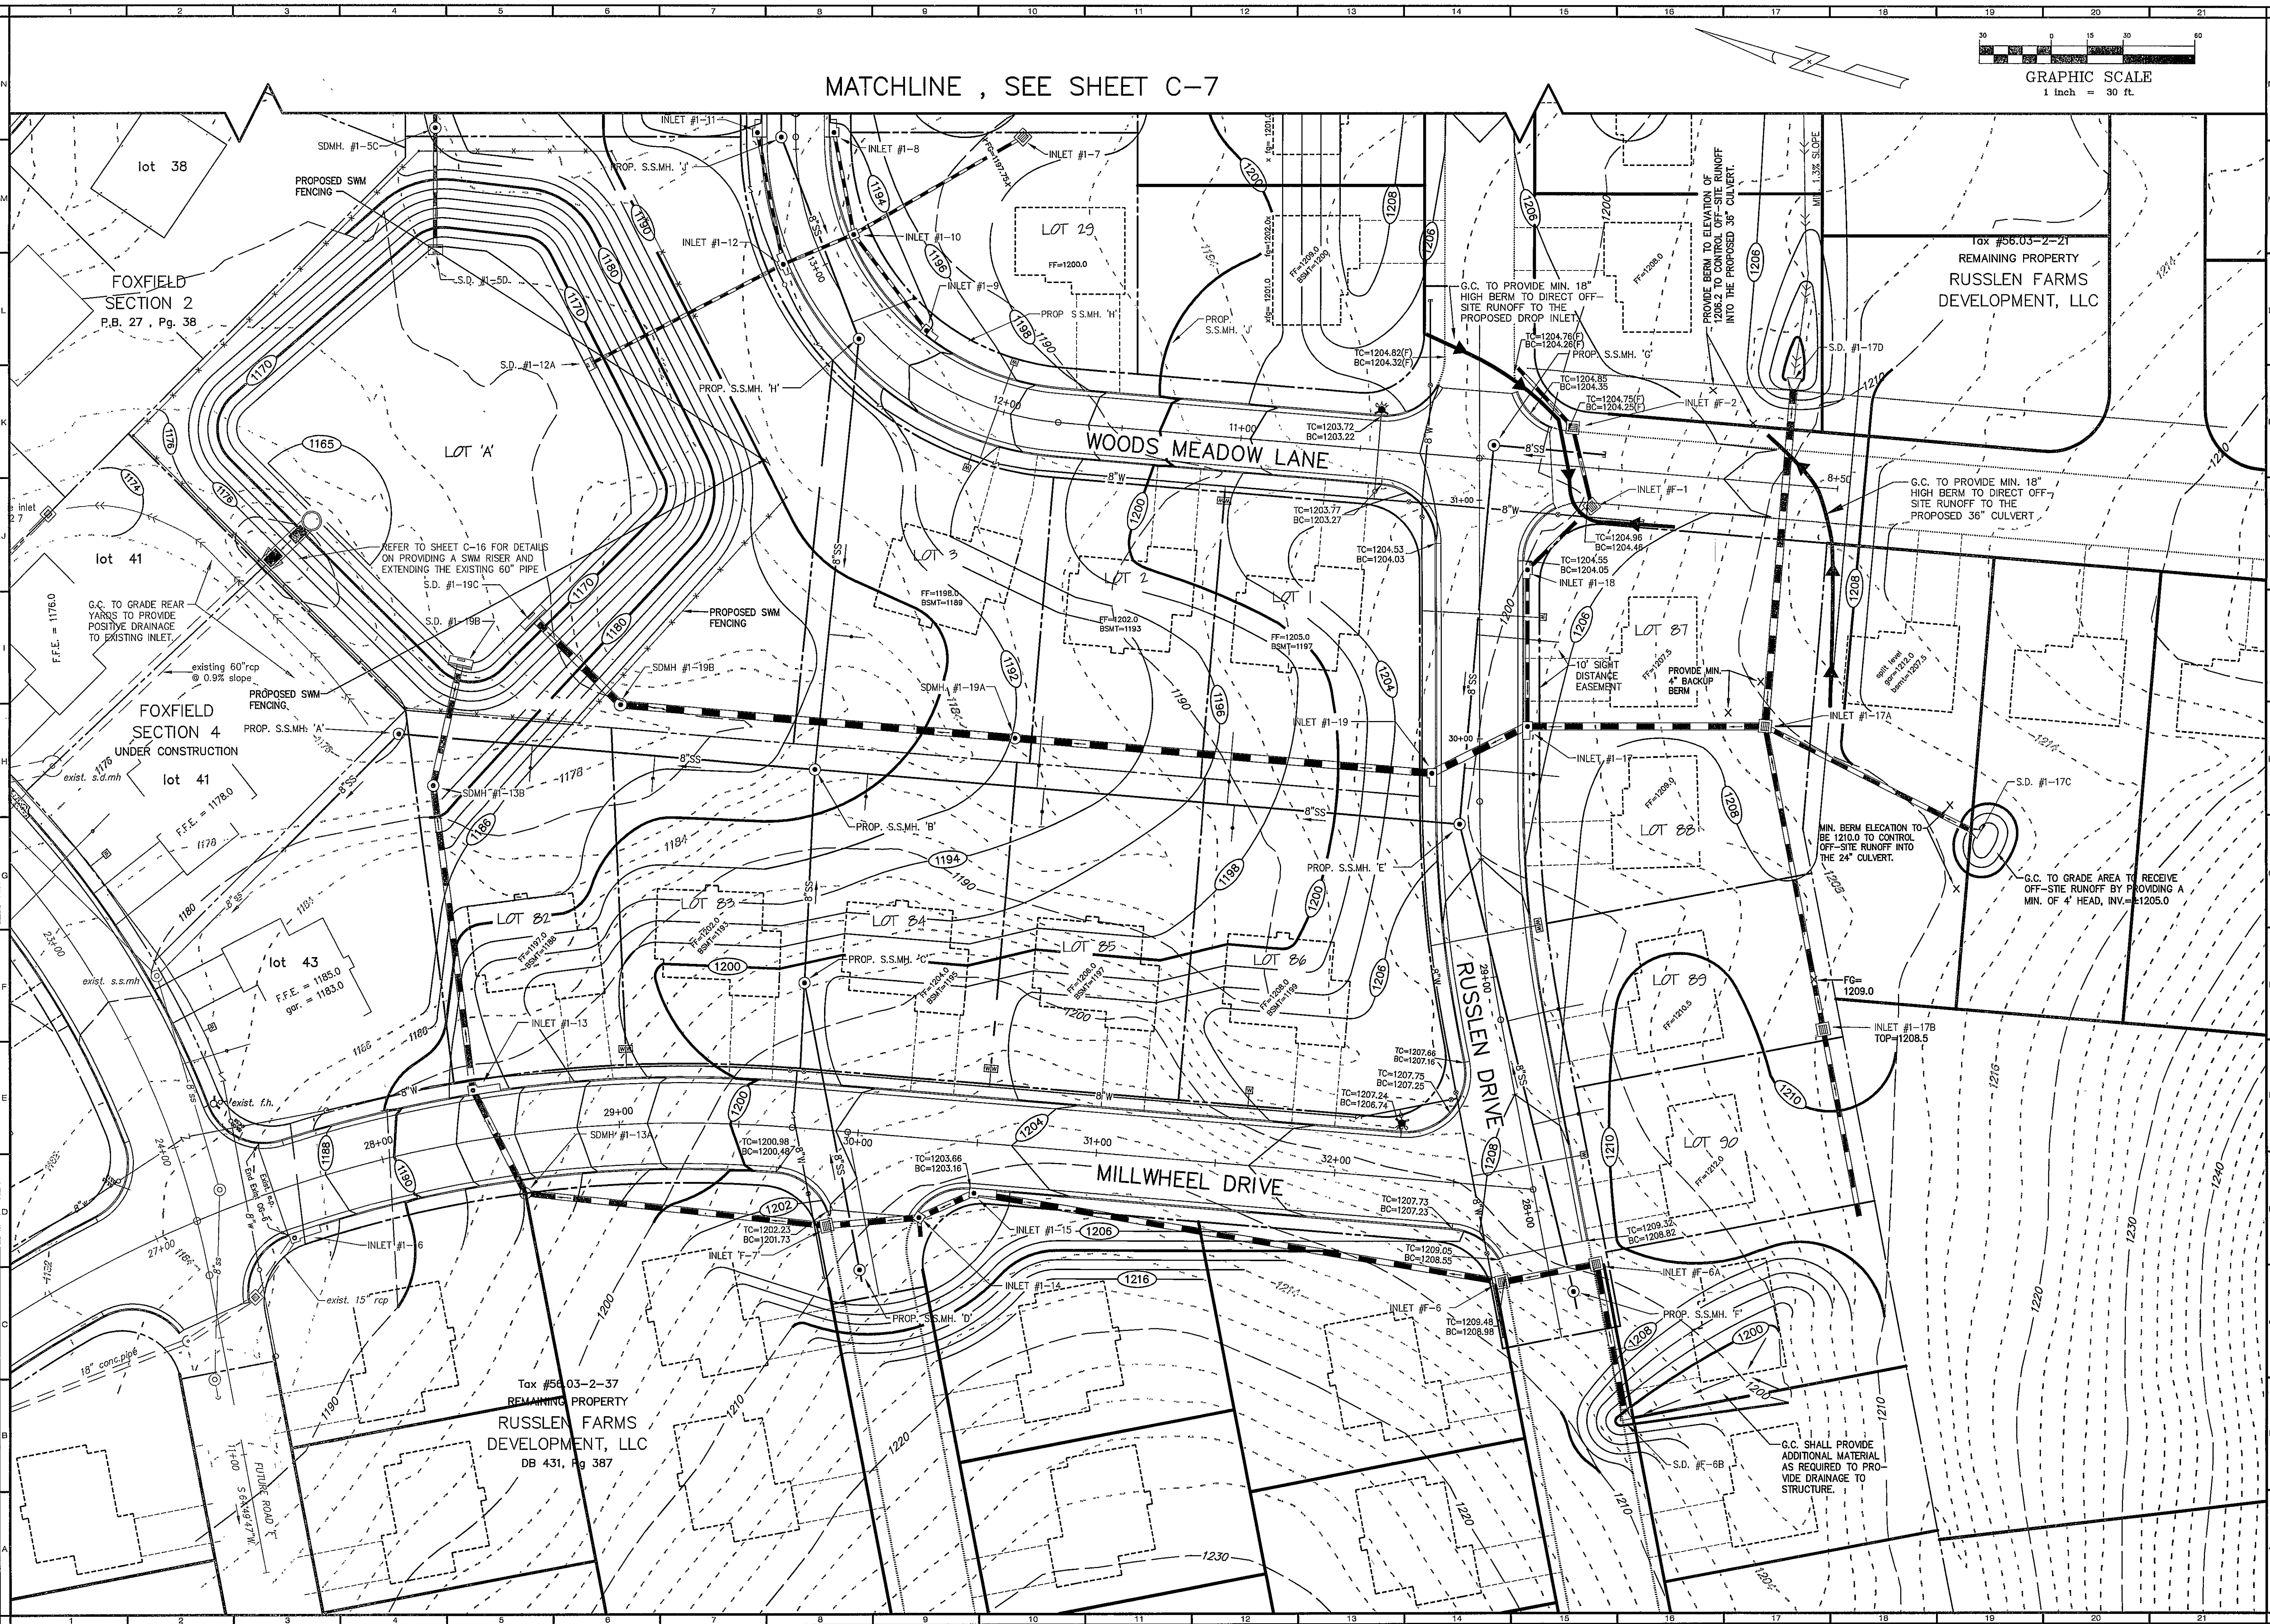

BALZER AND ASSOCIATES, INC.
SVINCO
 REFLECTING TOMORROW
www.balzer.cc
 PLANNERS • ARCHITECTS
 ENGINEERS • SURVEYORS

1208 Corporate Circle
 Roanoke, Virginia 24018
 Phone: 540/772-9580
 FAX: 540/772-9050

501 Branchway Road
 Richmond, Virginia 23238
 Phone: 804/794-0571
 FAX: 804/794-2835

880 Technology Park Drive
 Suite 200
 Glen Allen, Virginia 23059
 Phone: 804/653-0132
 FAX: 804/653-0133

102 Hubbard Street
 Blacksburg, Virginia 24060
 Phone: 540/961-0961
 FAX: 540/961-0962

1557 Commerce Road
 Suite 201
 Vienna, Virginia 24482
 Phone: 840/248-3920
 FAX: 540/248-3221

WOODS HILL, SEC. 1
FOXFIELD, SEC. 5
 AT RUSSLEN FARMS
GRADING PLAN
 ROANOKE COUNTY, VIRGINIA

DRAWN BY: JVJ
 DESIGNED BY: JVJ
 CHECKED BY: SMH
 DATE: 10/31/06
 REVISIONS:
 01/23/06 PER VDOT &
 RKE CO. 1ST REVIEW
 05/25/06 PER VDOT &
 RKE CO. 2ND REVIEW
 08/14/06 PER VDOT &
 RKE CO. 3RD REVIEW

SCALE: 1"=30'
 SHEET NO.
C-6
 JOB NO.
 R0500271.00