




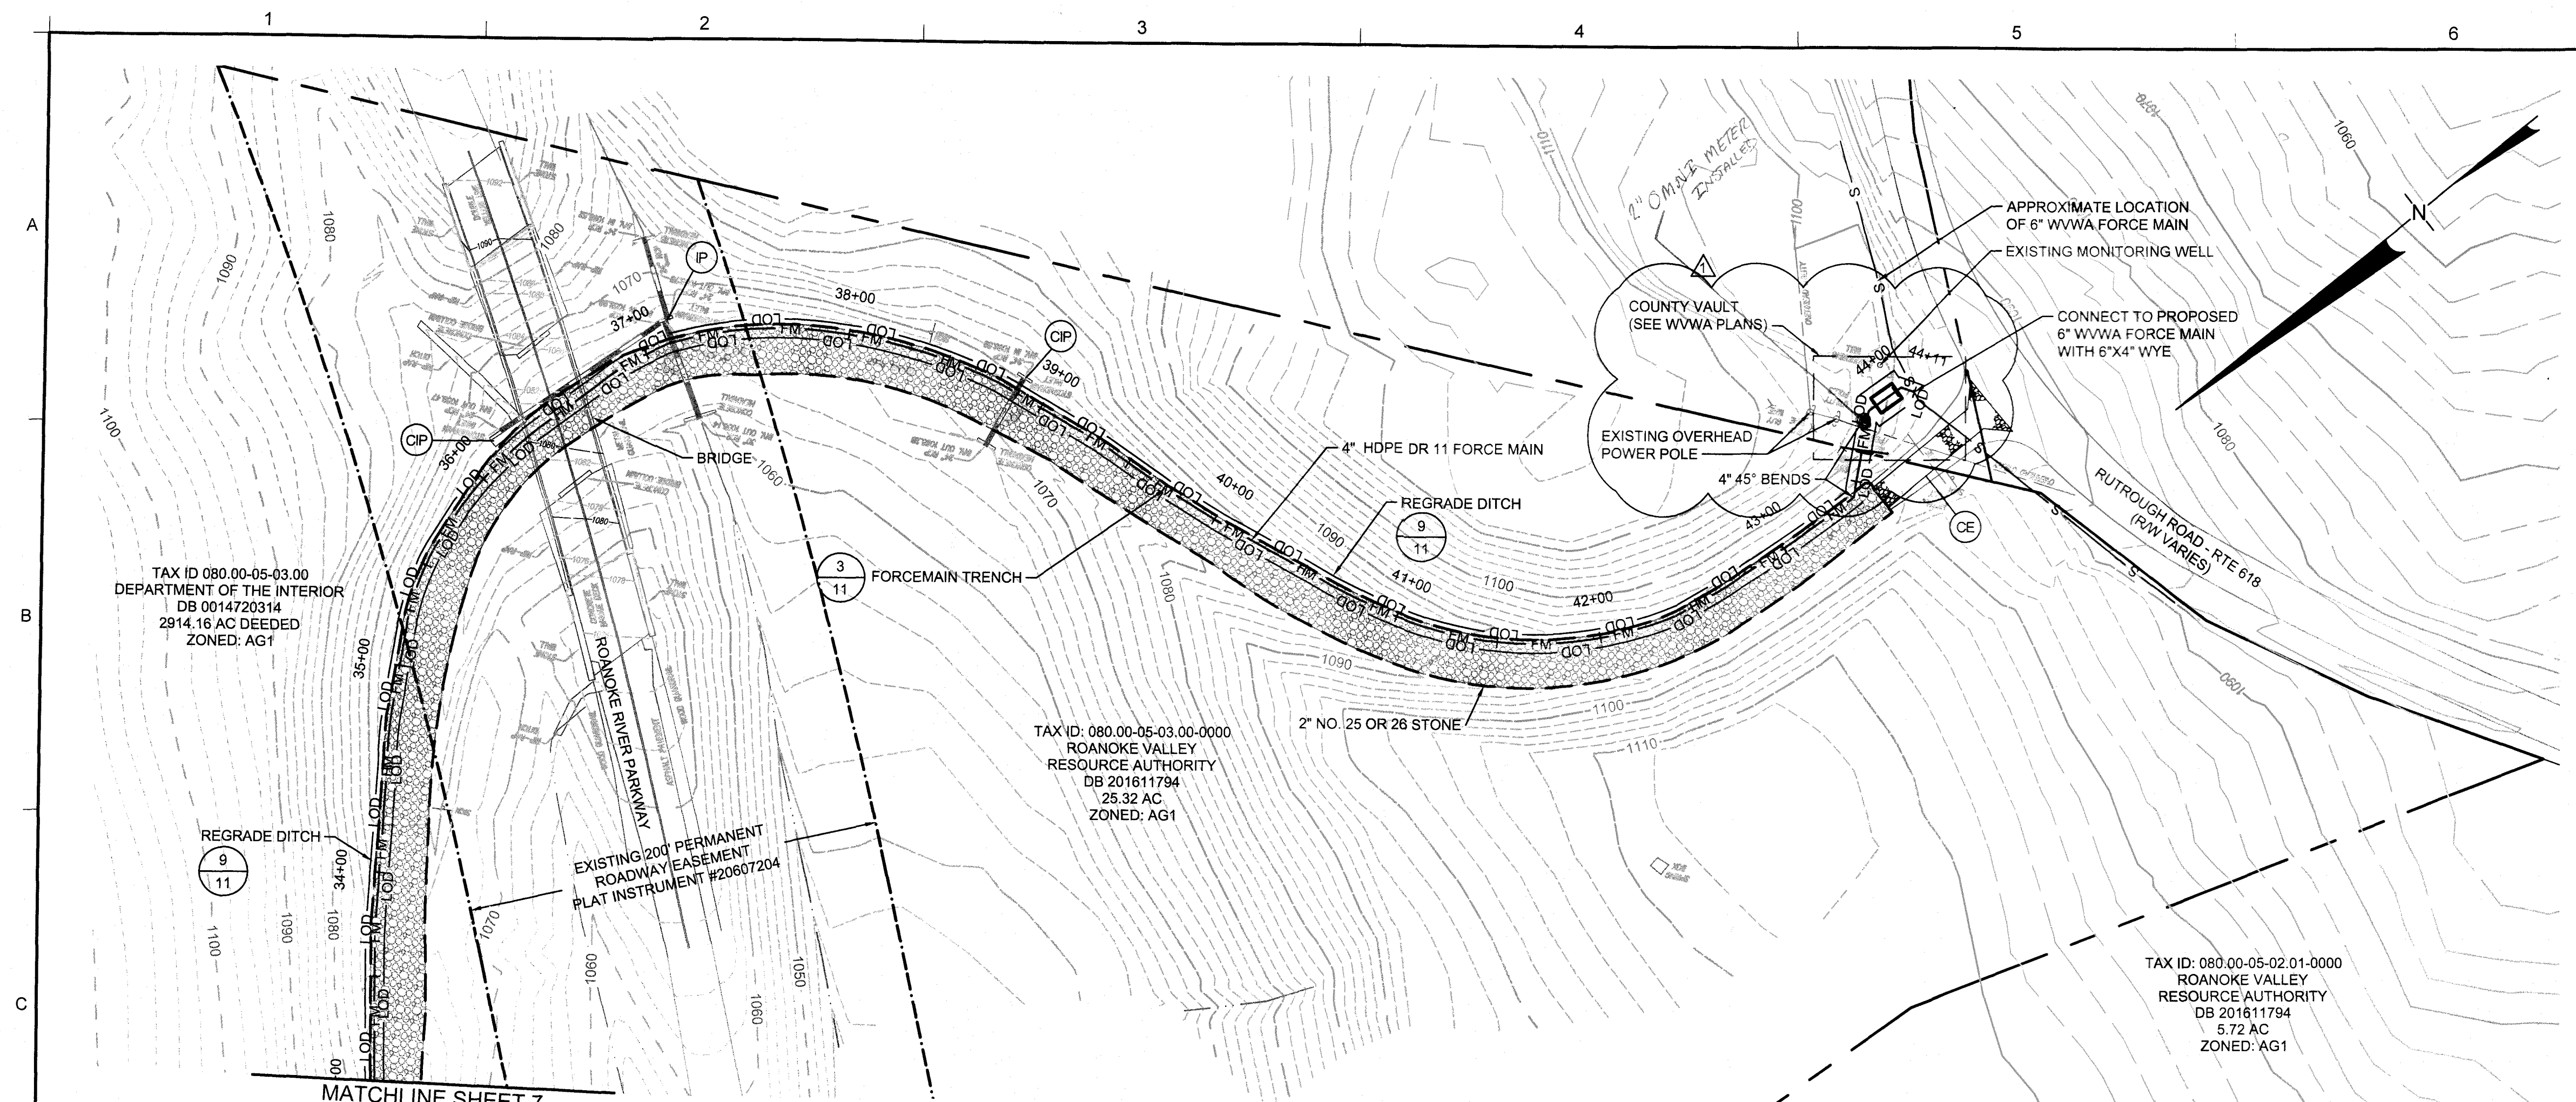

4 PLAN
8 FORCEMAIN
SCALE: 1" = 50'
XREF

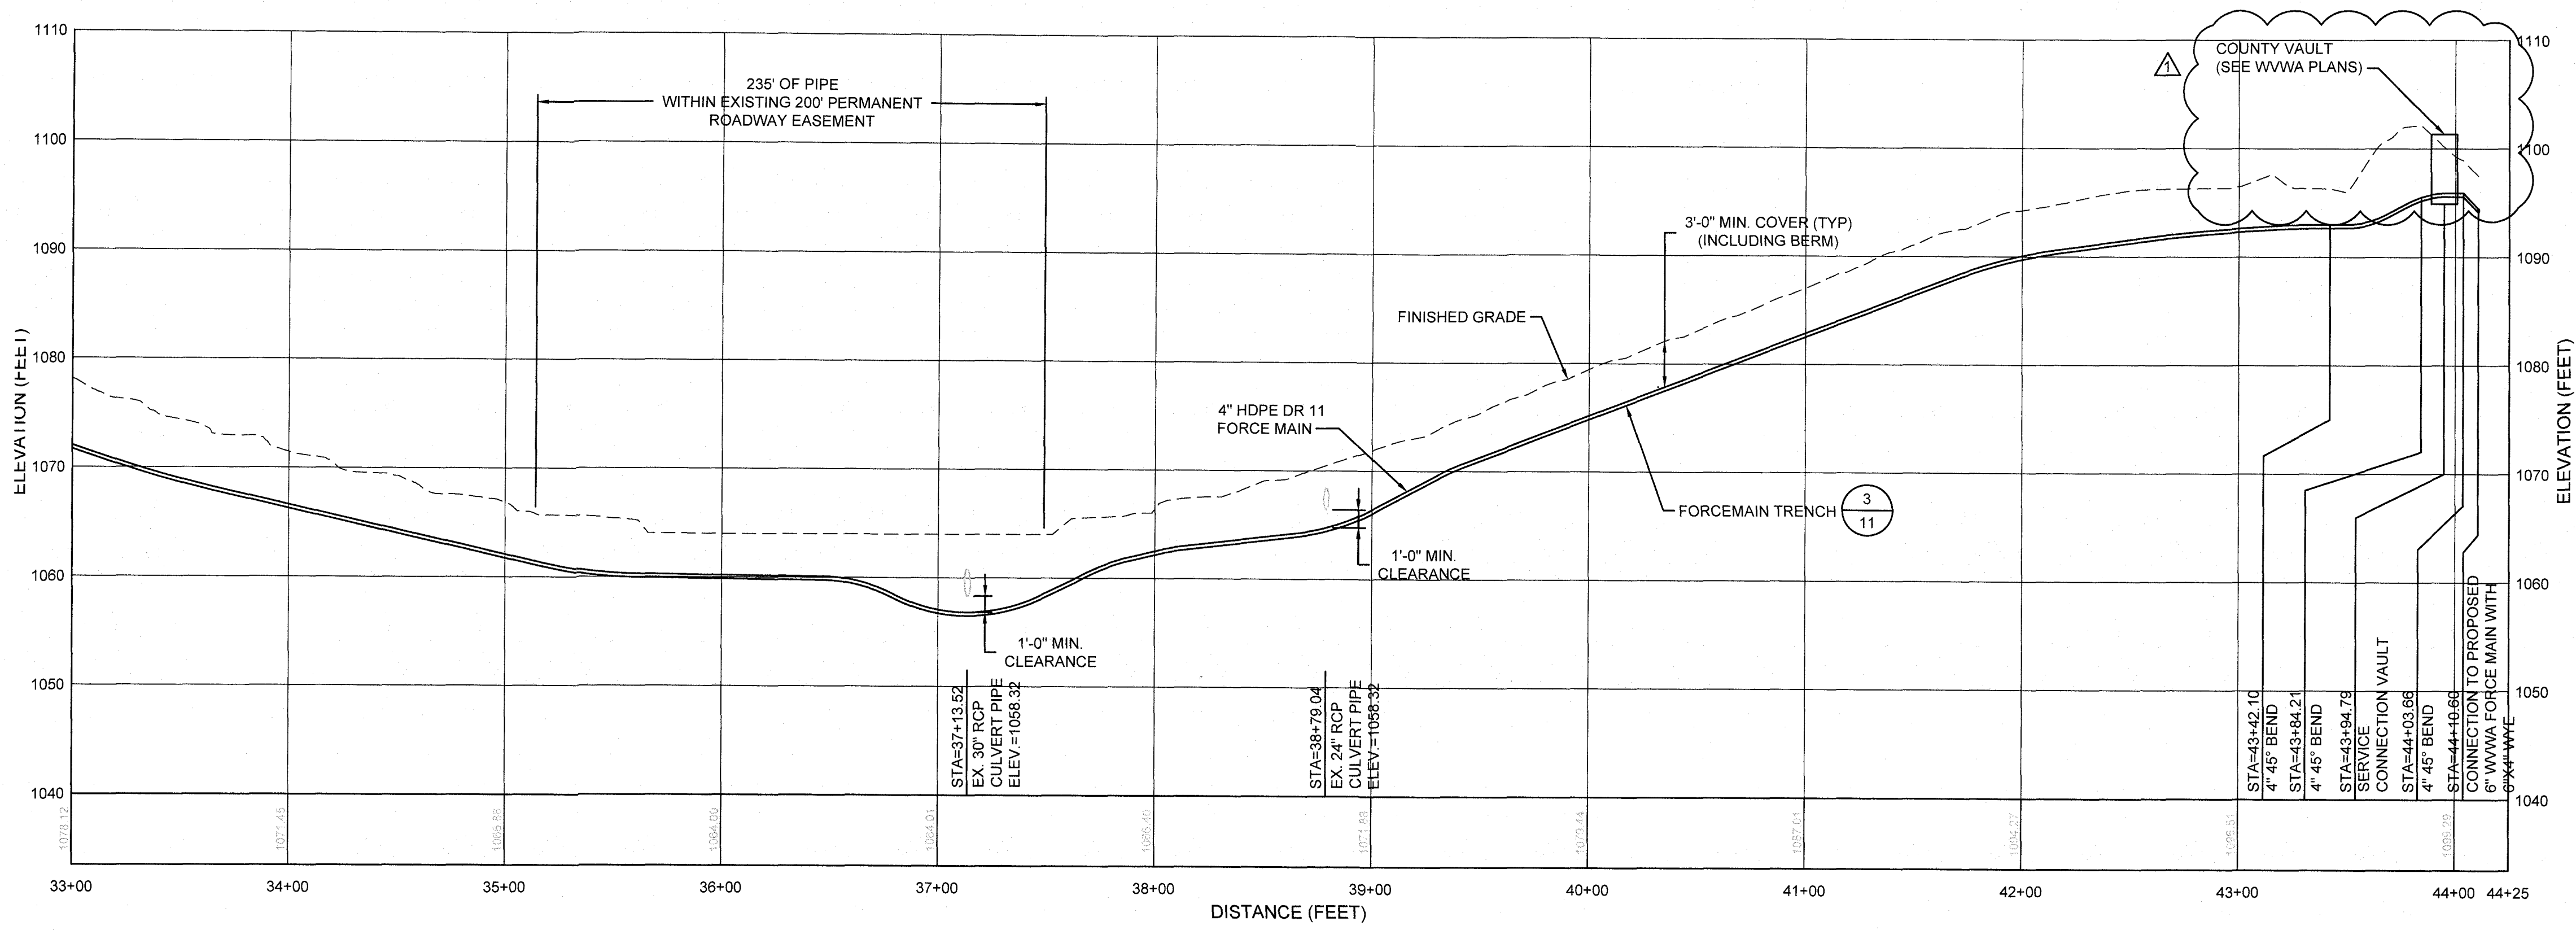

D PROFILE
8 FORCEMAIN

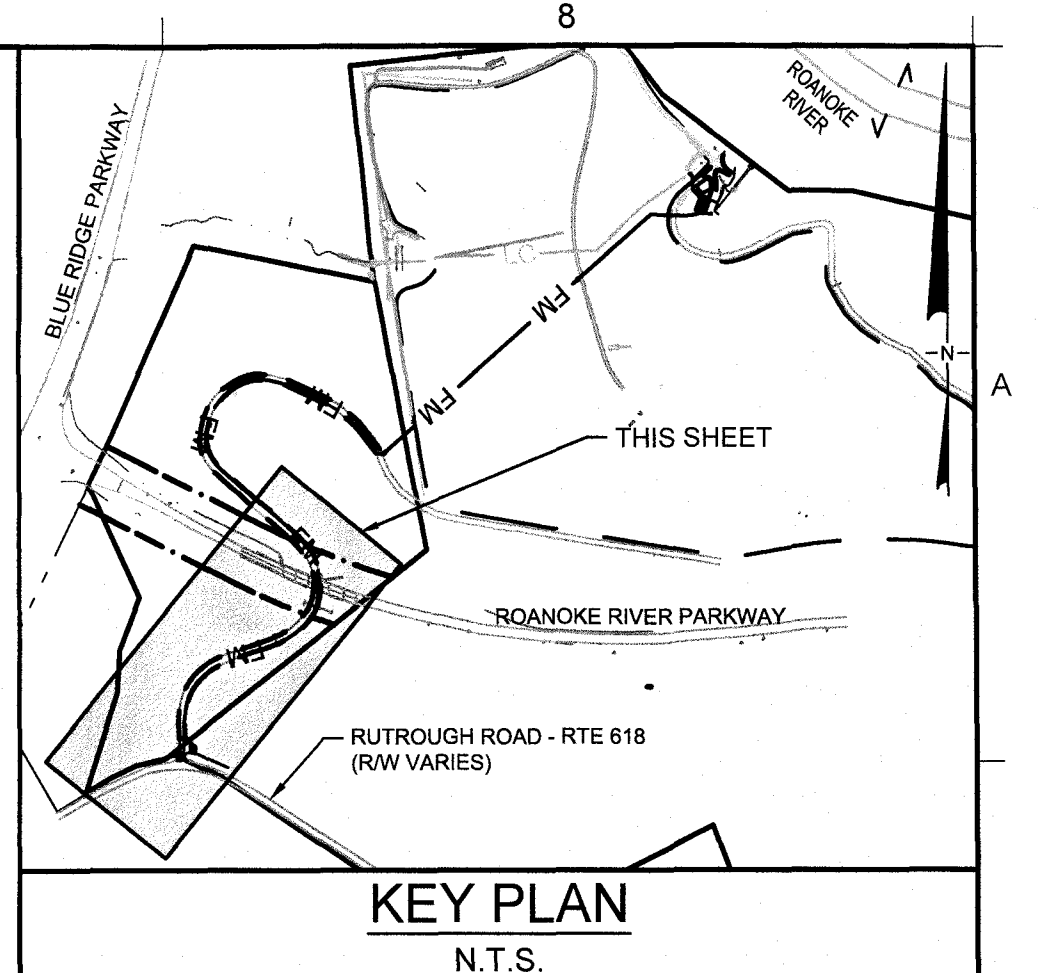


EROSION & SEDIMENT CONTROL LEGEND

NO	KEY	SYMBOL	DESCRIPTION
3.02	CE		CONSTRUCTION ENTRANCE
3.05	SF		SILT FENCE
3.07	IP		INLET PROTECTION
3.08	CIP		CULVERT INLET PROTECTION
	LOD		LIMITS OF DISTURBANCE

LEGEND

	EXISTING OVERHEAD POWER
	EXISTING PROPERTY LINE
	EXISTING ROAD - ASPHALT
	EXISTING ROAD - GRAVEL
	EXISTING STORM PIPE
	EXISTING CONTOUR
	EXISTING GUY WIRE
	EXISTING POWER POLE
	LIMITS OF WASTE
	EXISTING LEACHATE PIPE
	EXISTING LANDFILL GAS LINE
	EXISTING SLOPE DRAIN
	STORM PIPE BY OTHERS
	PROPOSED FORCE MAIN
	PROPOSED TRENCH PROTECTION
	PROPOSED LEACHATE COLLECTION PIPE
	PROPOSED CONTOUR
	ELECTRICAL AND COMMUNICATIONS CONDUITS
	2" NO. 25 OR 26 STONE

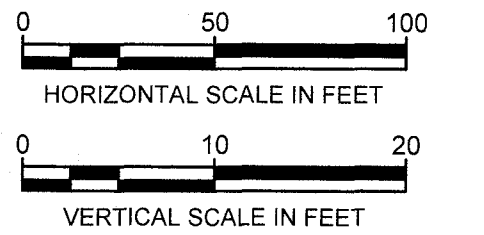

REV	DATE	REVISIONS PER COUNTY COMMENTS	KRP	KEL
1	10/24/17		DRN	APP
Geosyntec consultants		ROANOKE VALLEY RESOURCE AUTHORITY		
9211 ARBORETUM PARKWAY, SUITE 200 RICHMOND, VA 23238 USA PHONE: 804.767.2205		1000 HOLLIS ROAD, NE ROANOKE, VA 24012-8011 PHONE: 540.857.5050		
TITLE: PLAN AND PROFILE - EROSION AND SEDIMENT CONTROL 3 OF 3				
PROJECT: CONSTRUCTION PLAN RUTROUGH ROAD LANDFILL PUMP STATION AND FORCE MAIN				
SITE: ROANOKE VALLEY RESOURCE AUTHORITY ROANOKE, VIRGINIA				
DESIGN BY: KEL		DATE: SEPTEMBER 2017		
DRAWN BY: TAW		PROJECT NO.: MV1427		
CHECKED BY: JEC		FILE: 1427-008-008.DWG		
REVIEWED BY: KEL		DRAWING NO.: 8 OF 14		
APPROVED BY: KEL				



PERMIT DRAWINGS