
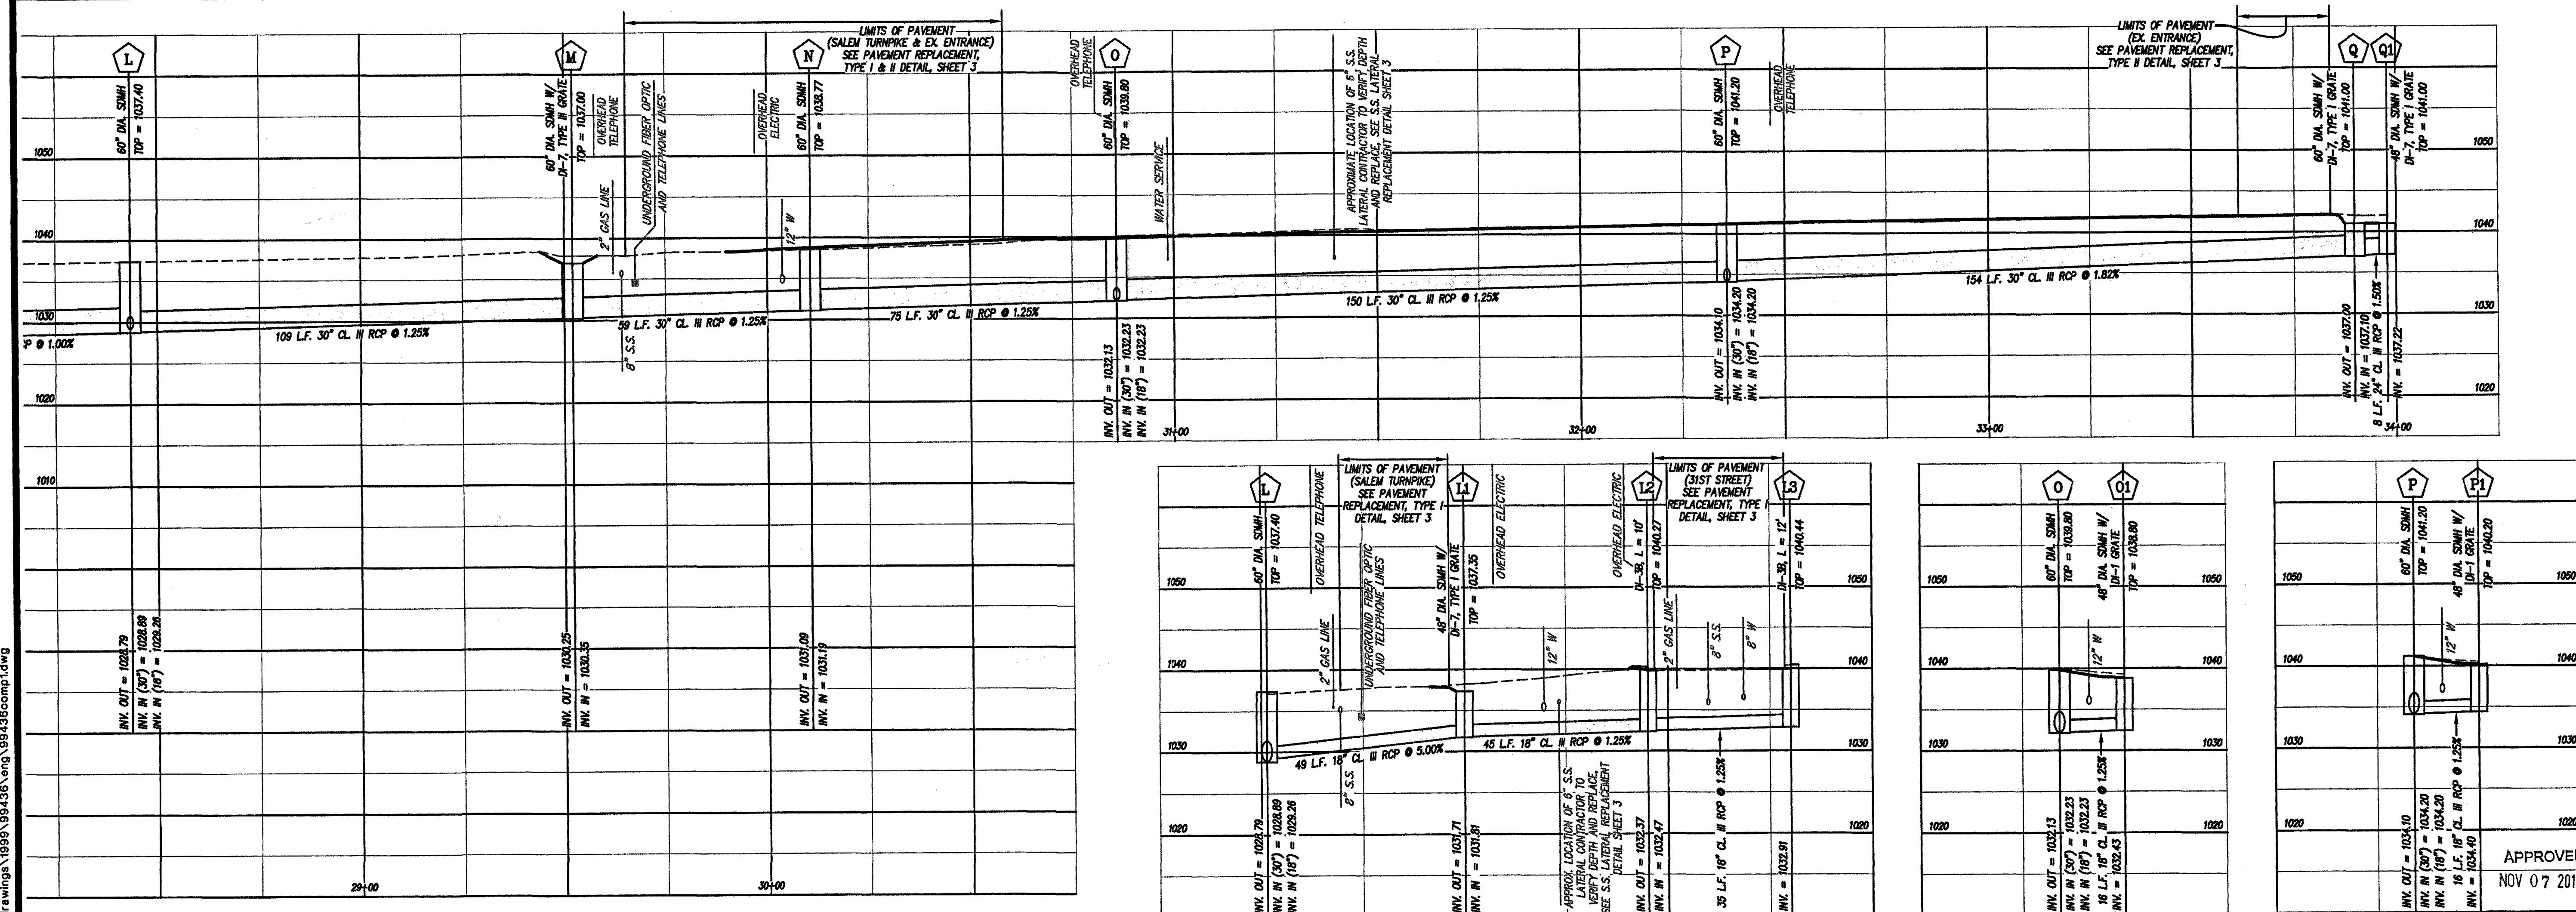


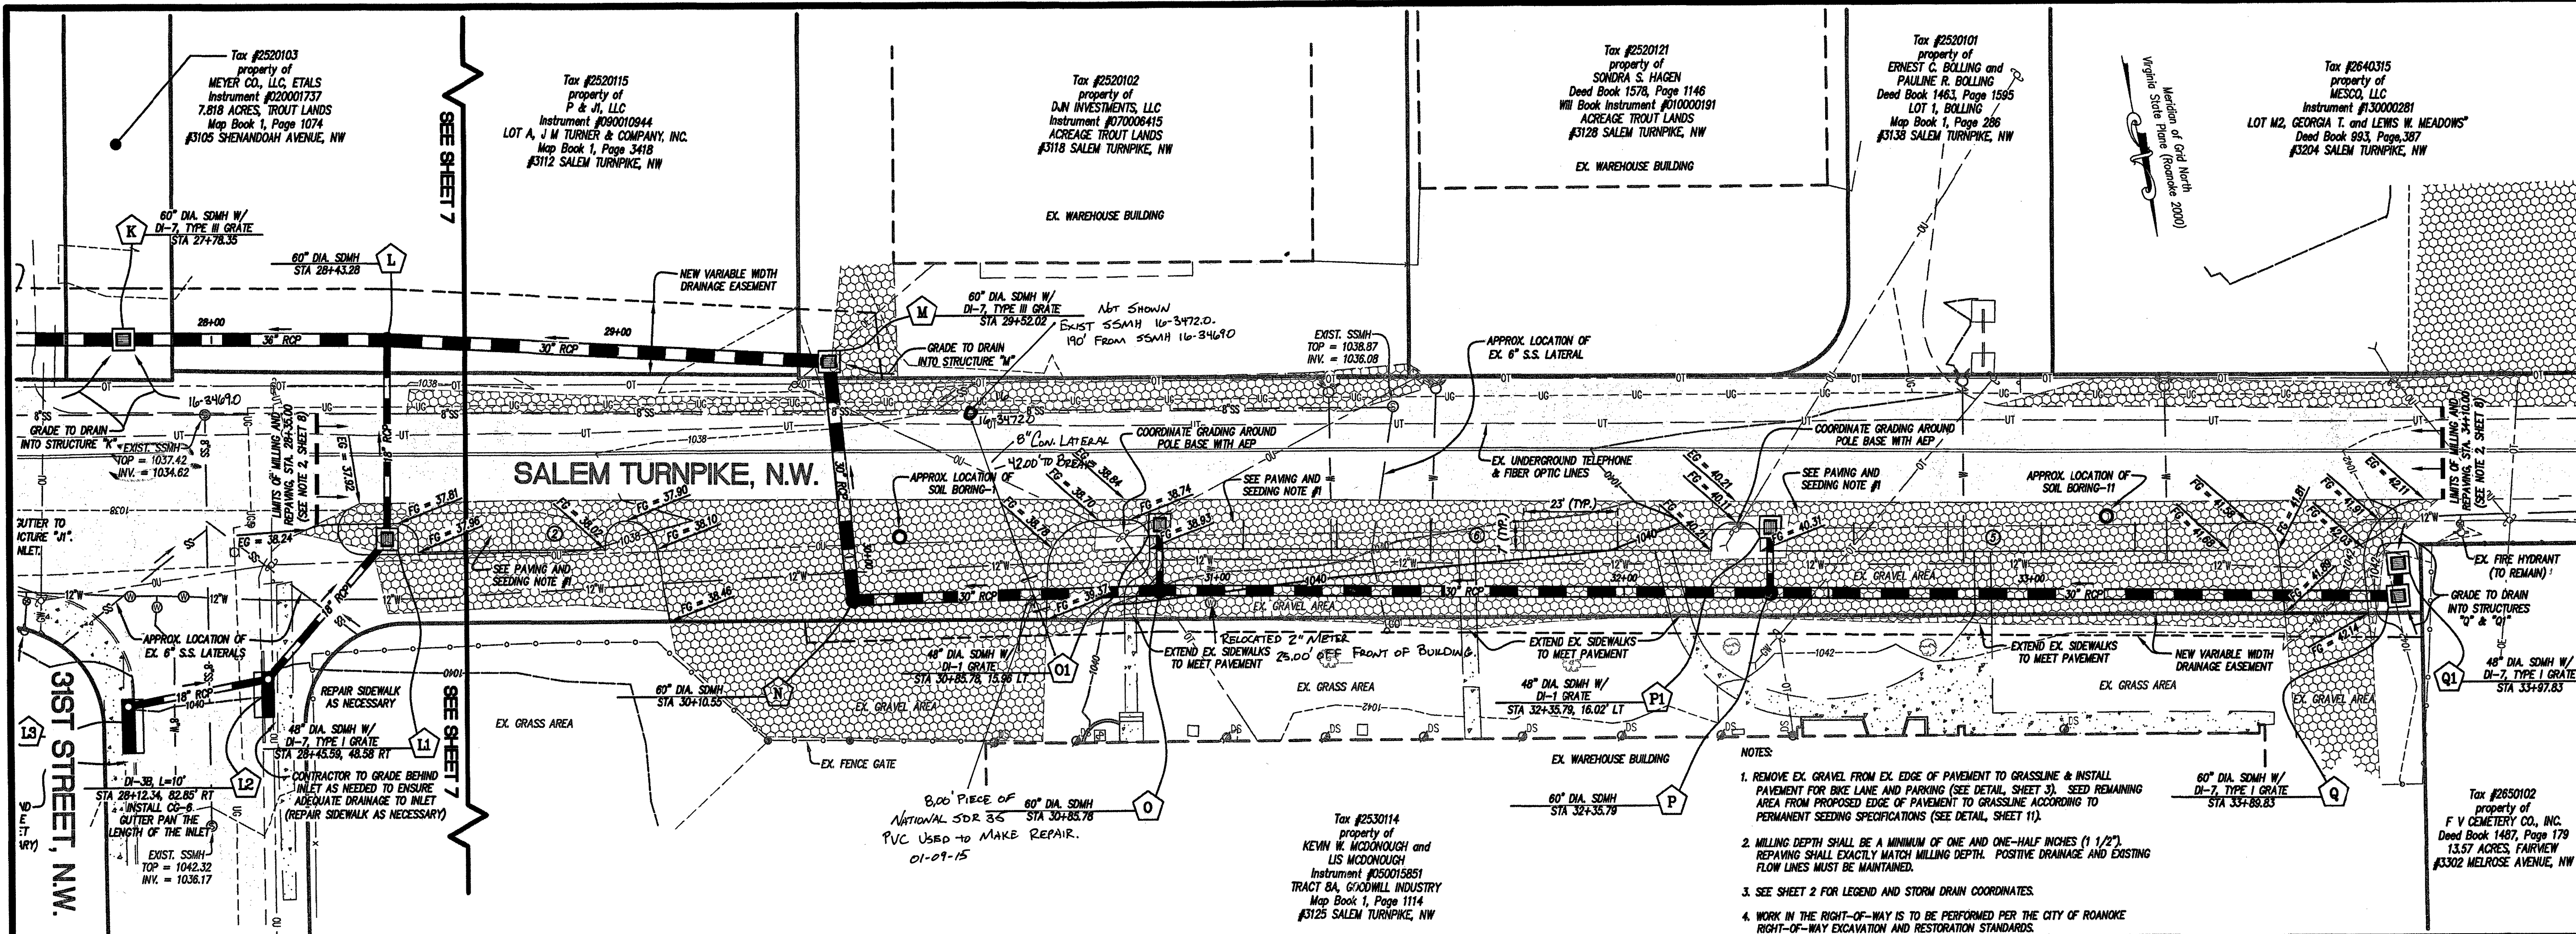

**STORM DRAIN
PLAN AND PROFILE**

REVISIONS	
NO.	DATE DESCRIPTION
1	
2	
3	
4	
5	

DATE: August 5, 2014

SCALE: 1" = 20' (H); 1" = 10' (V)

COMMISSION NO: 99-436

SHEET 8 OF 10