


w:\drawings\2005\05346x\05346xfr01-2011104-02-gr01.plt

w:\drawings\2005\05346x\05346xfr01-2011104.dwg

GRADING PLAN
FIELD REVISION FOR TYPE "E" DITCH
AS SHOWN ON SECTION No. 16
SAMUEL'S GATE AT THE ORCHARDS
PREPARED FOR THE
COUNTY OF ROANOKE

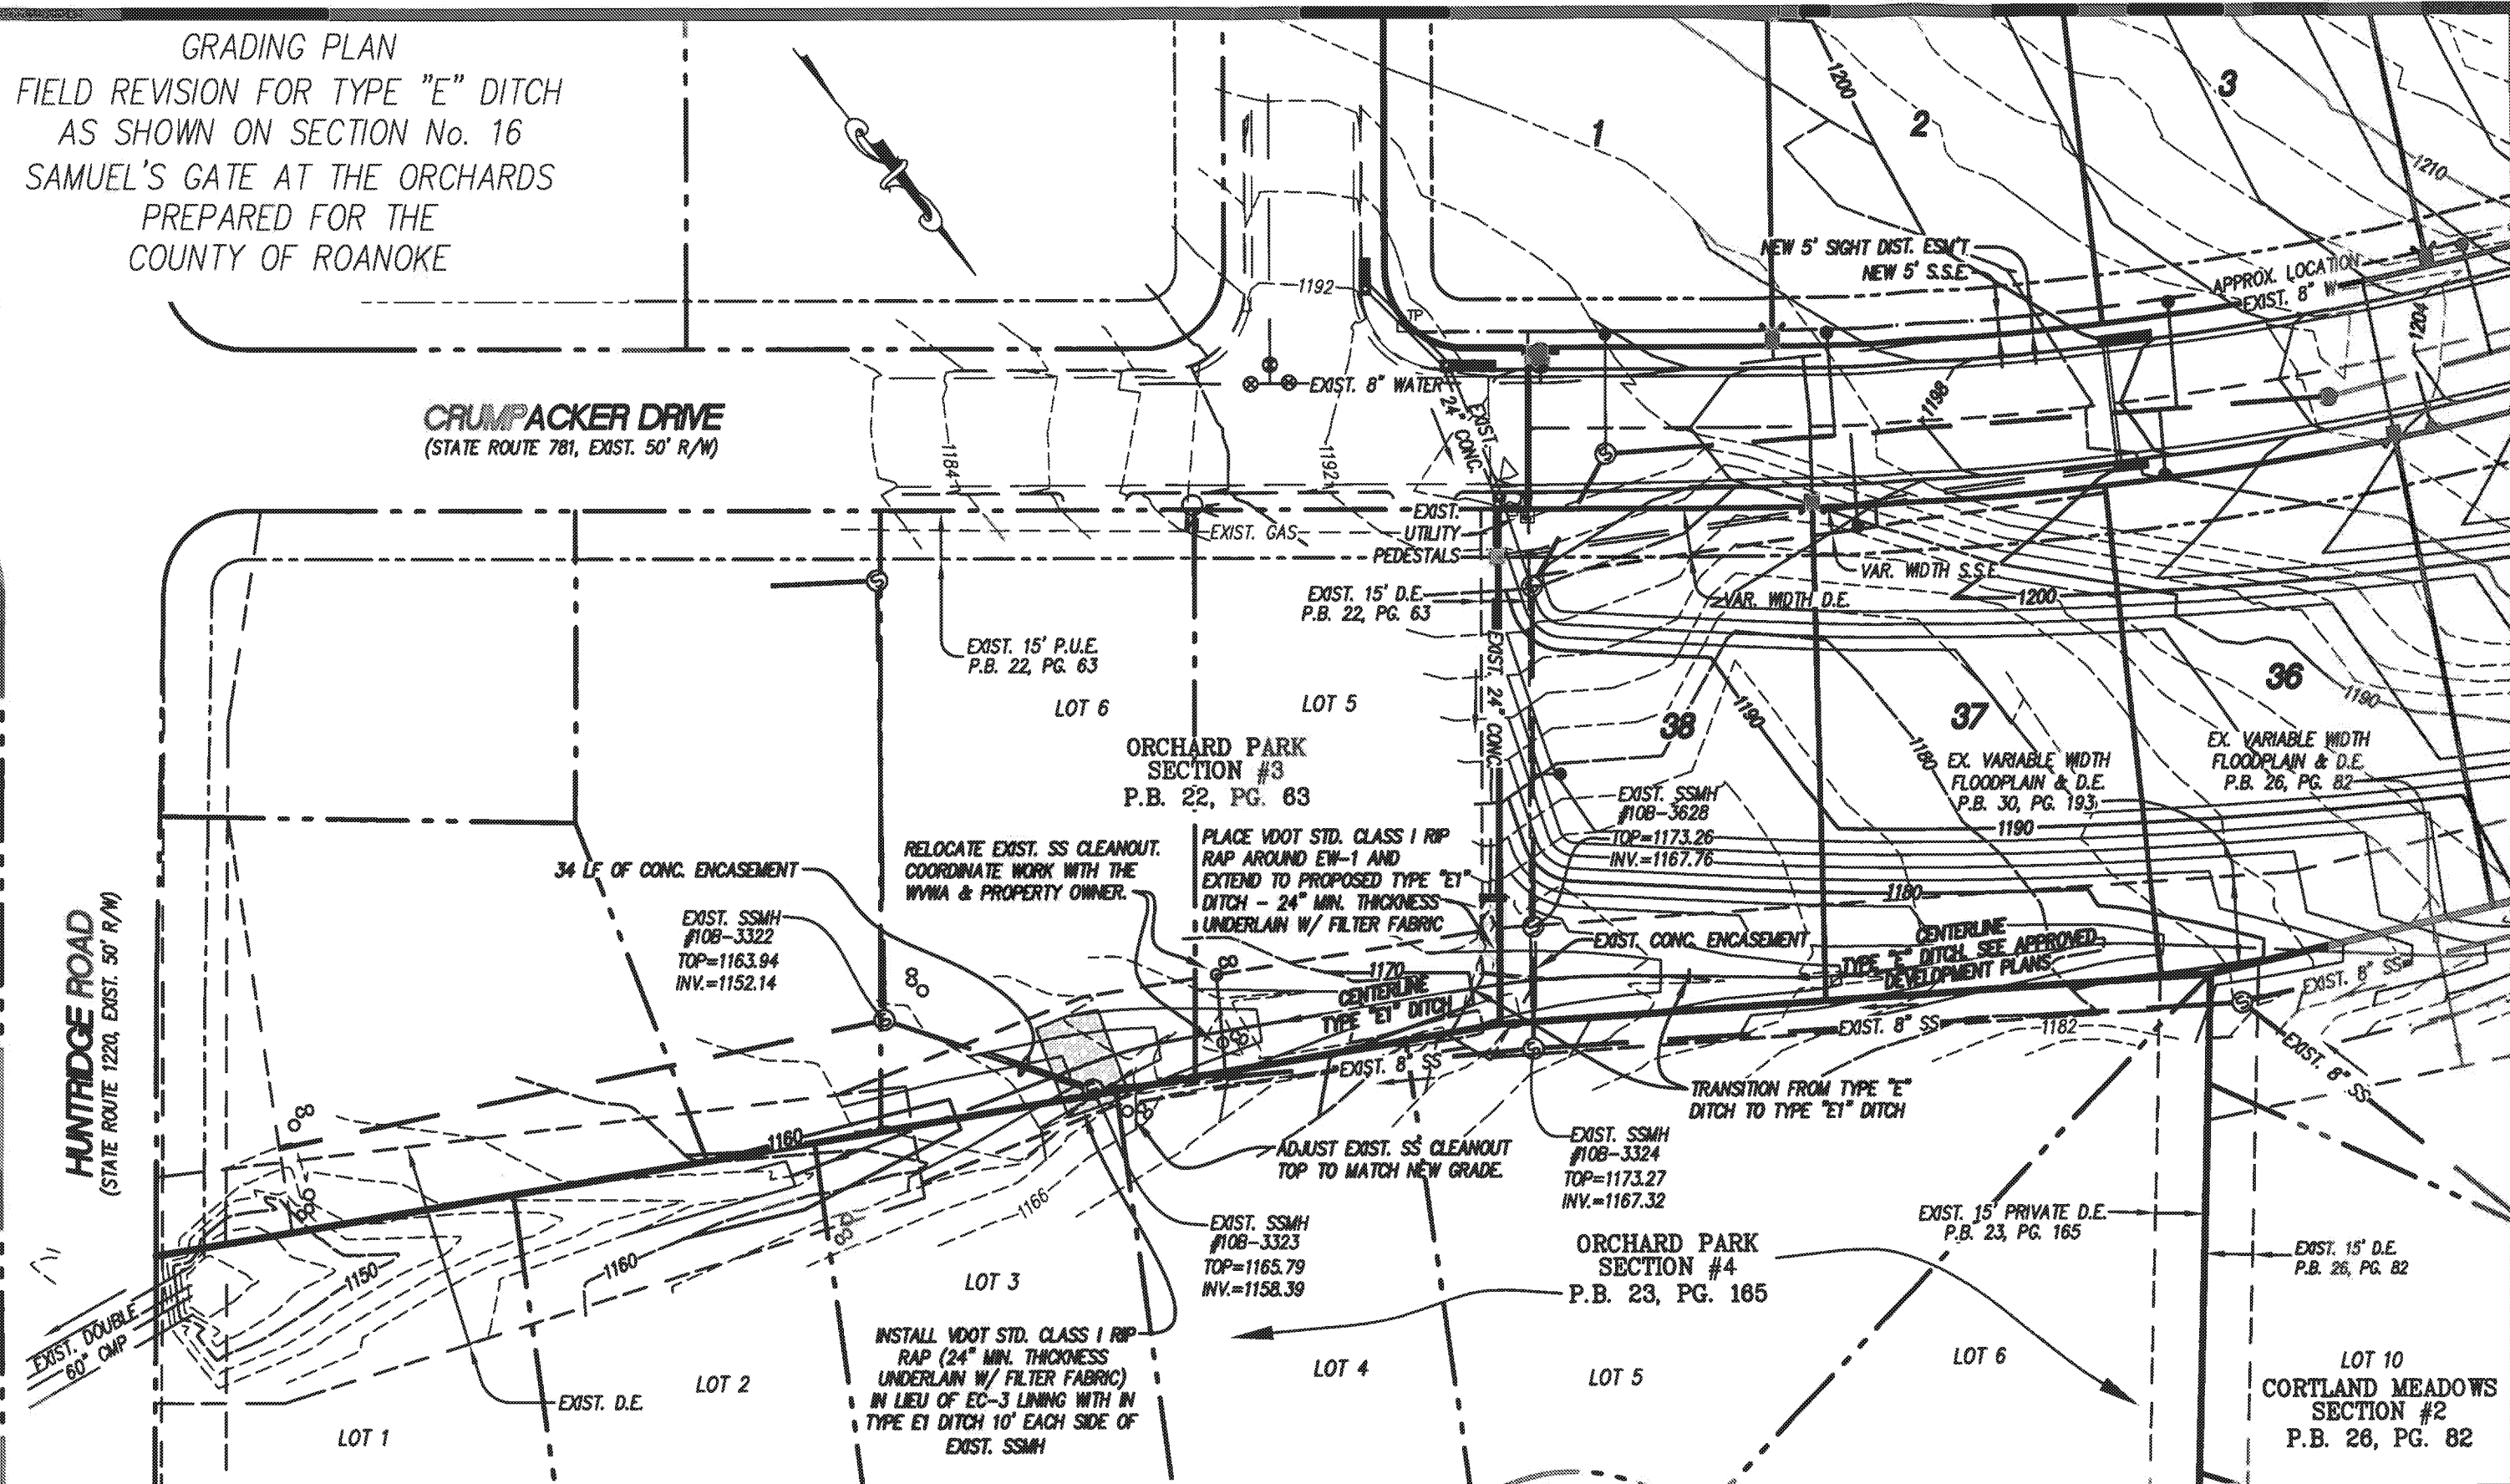

LUMSDEN ASSOCIATES, P.C.
ENGINEERS-SURVEYORS-PLANNERS
ROANOKE, VIRGINIA

4664 BRAMBLETON AVENUE
P.O. BOX 20669
ROANOKE, VIRGINIA 24018

PHONE: (540) 774-4411
FAX: (540) 772-9445
E-MAIL: MAIL@LUMSDENPC.COM

DATE:	November 8, 2011
COMM. NO.:	05-346X
SCALE:	1" = 50'

SHEET 2 OF 3