
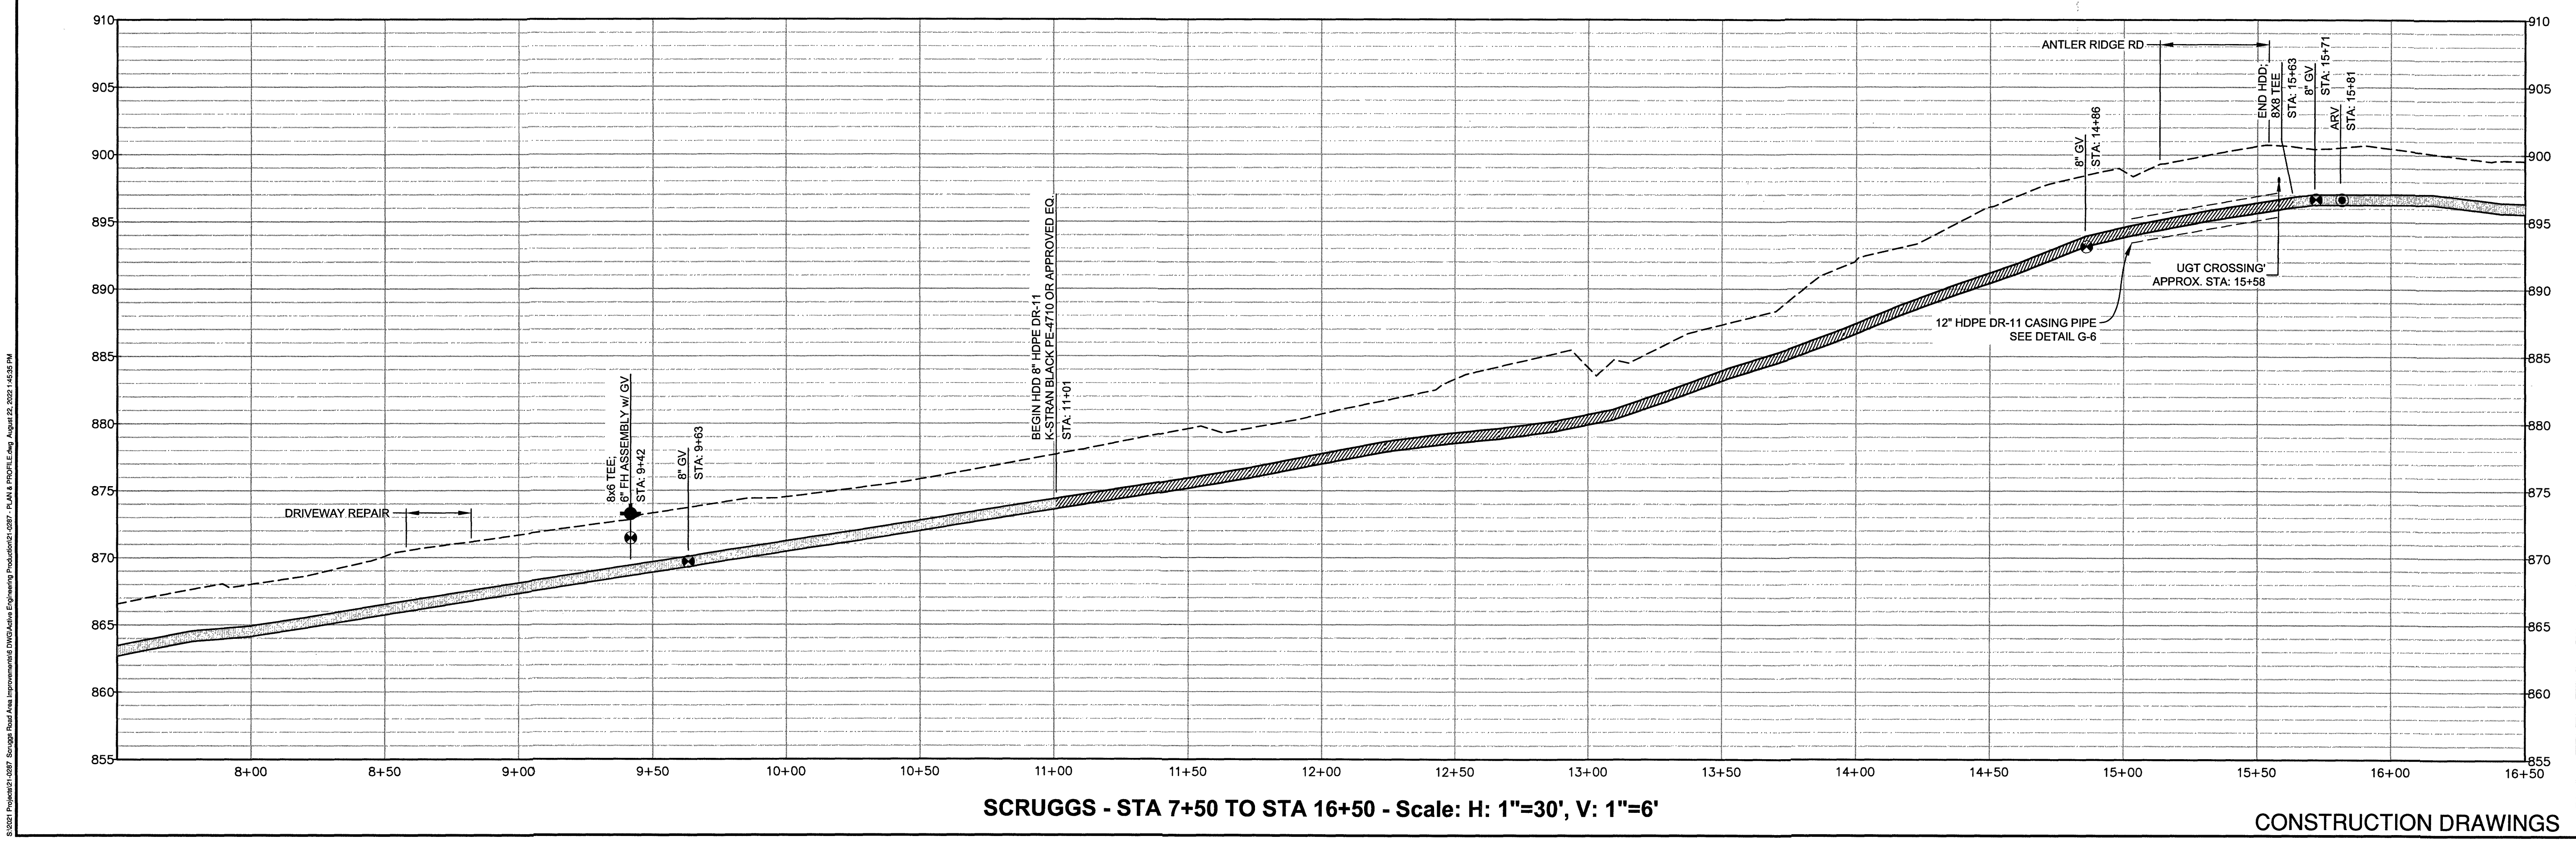


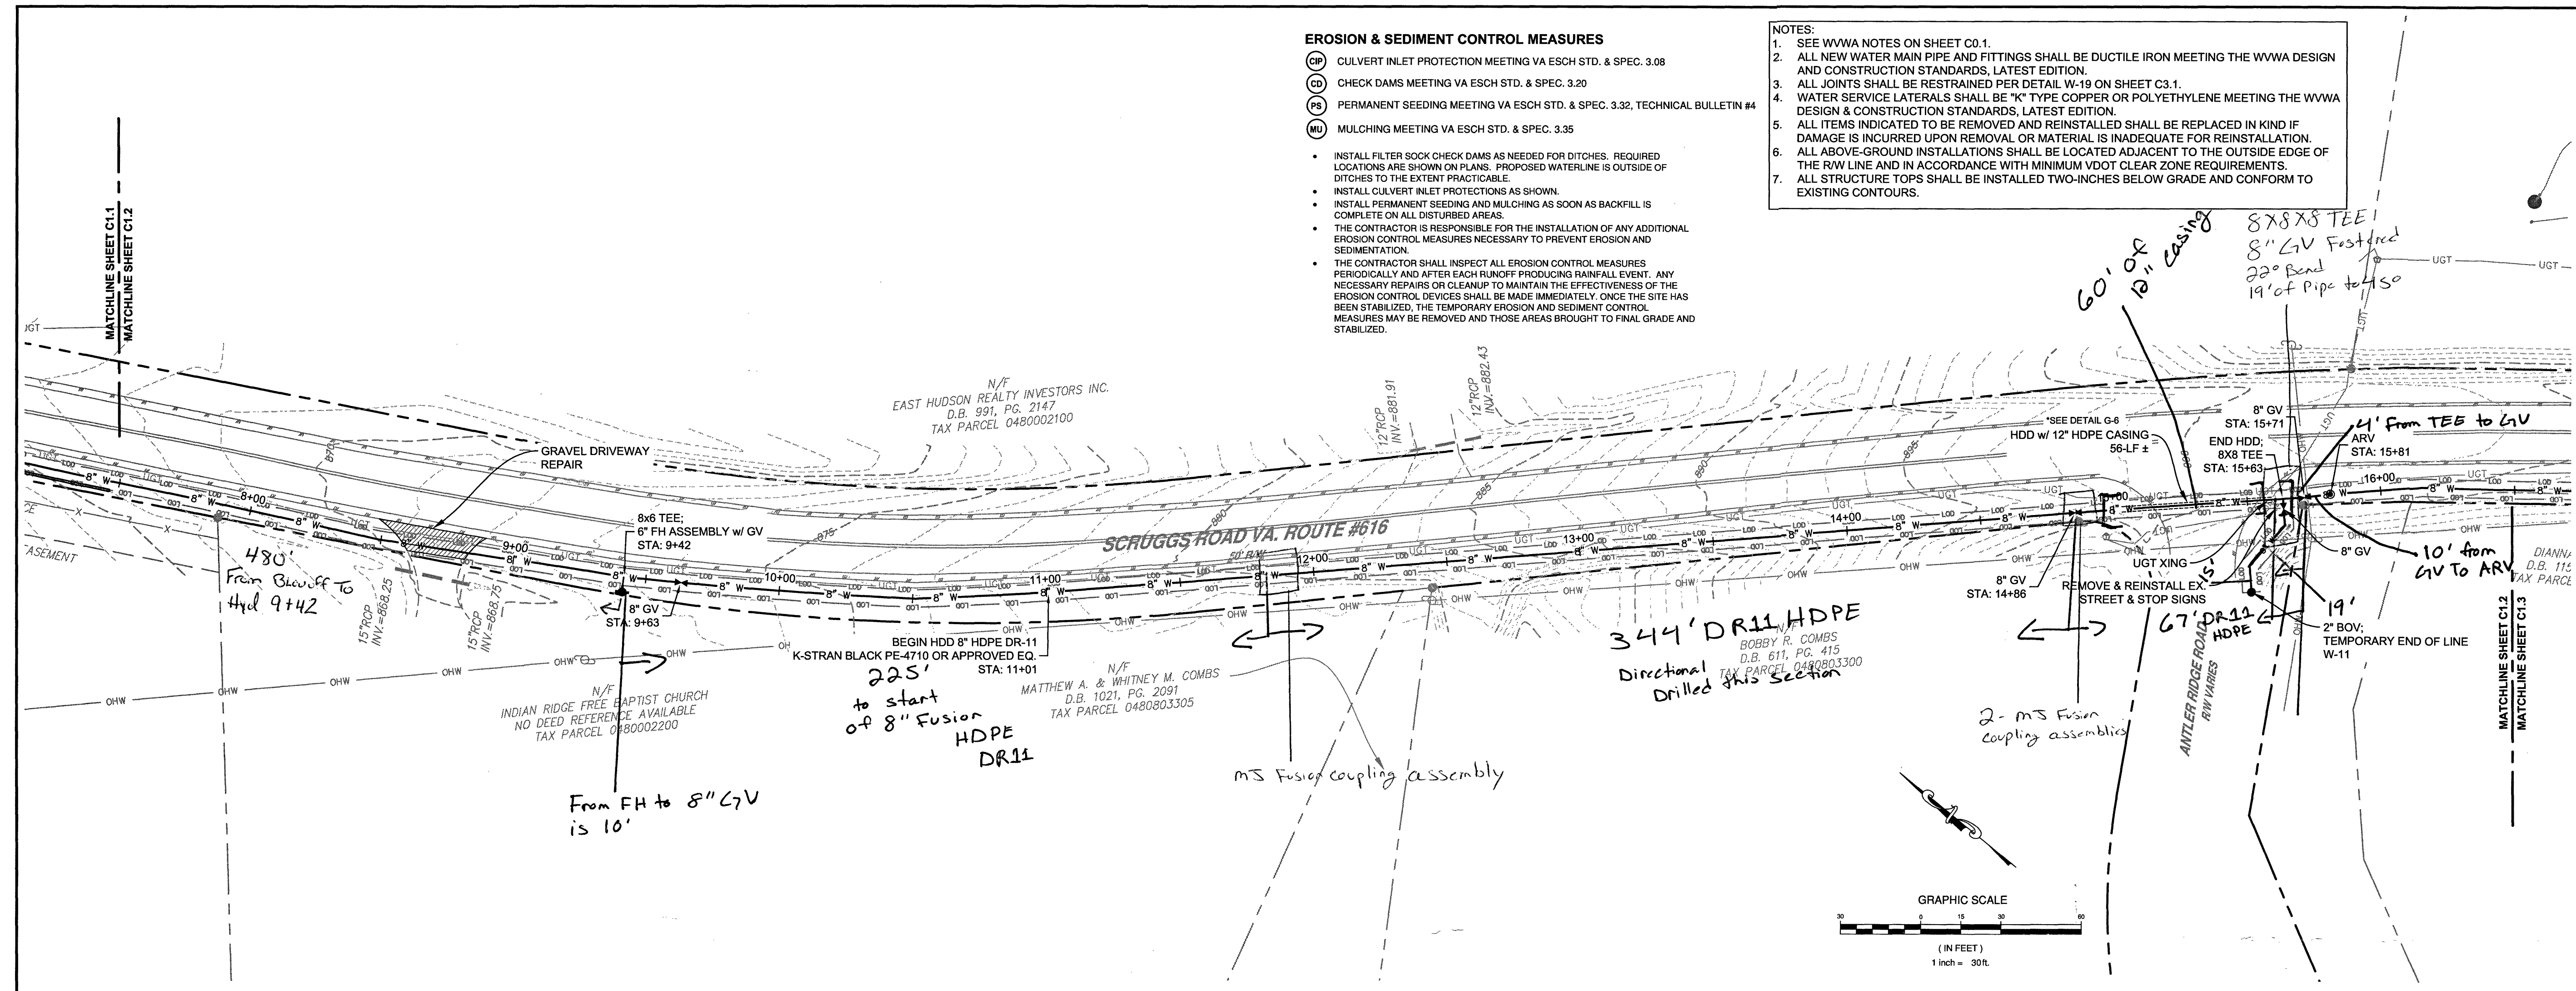

SCRUGGS ROAD AREA IMPROVEMENTS
WINDMERE - COMPASS COVE - BERNARD'S LANDING
WATER MAIN EXTENSION & PRV SITES
PREPARED FOR WESTERN VIRGINIA WATER AUTHORITY
FRANKLIN COUNTY, VIRGINIA

REVISIONS

NO.	DESCRIPTION	DATE

DESIGNED BY: CEP
DRAWN BY: CEP
CHECKED BY: JDE & SLR
SCALE: 1" = 30'
DATE: AUGUST 12, 2022
PROJECT NUMBER: 21-0287
SHEET TITLE: PLAN AND PROFILE
STA 7+50 TO STA 16+50

C1.2
5 OF 14