


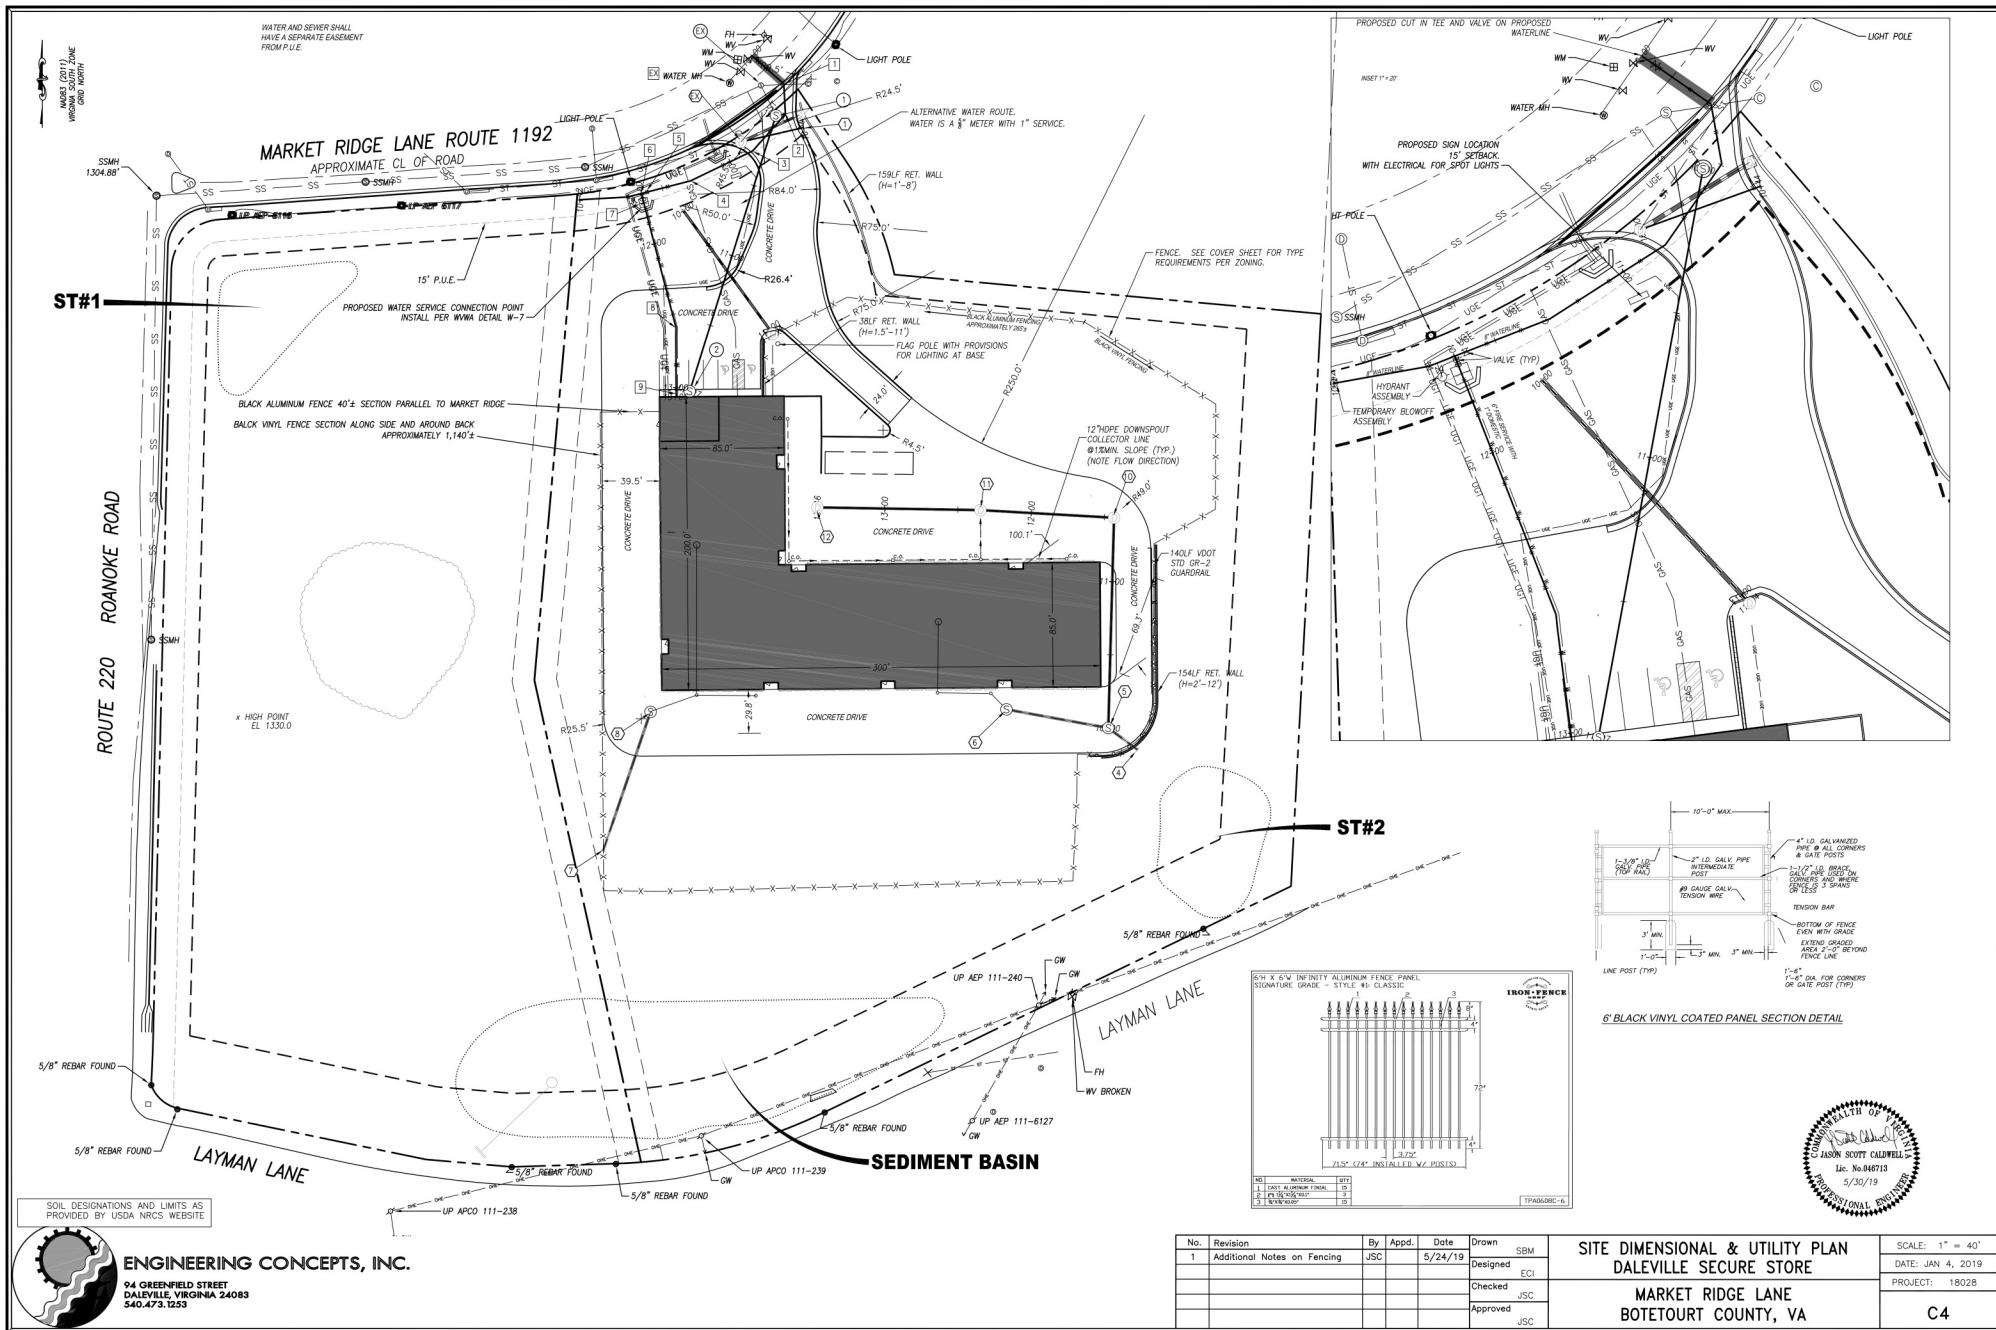

SOIL DESIGNATIONS AND LIMITS AS PROVIDED BY USDA NRCS WEBSITE

ENGINEERING CONCEPTS, INC.
94 GREENFIELD STREET
DALEVILLE, VIRGINIA 24083
540.473.1253

No.	Revision	By	Appd.	Date	Drawn	SRM
1	Additional Notes on Fencing	JSC		5/24/19	Designed	ECI
					Checked	JSC
					Approved	JSC

SITE DIMENSIONAL & UTILITY PLAN
DALEVILLE SECURE STORE
MARKET RIDGE LANE
BOTETOURT COUNTY, VA

SCALE: 1" = 40'
DATE: JAN 4, 2019
PROJECT: 1802B
C4