


18148-comp-04-sp02.plt


e:\lpc\autocad\drawings\2018\18148\eng\18148-comp.dwg

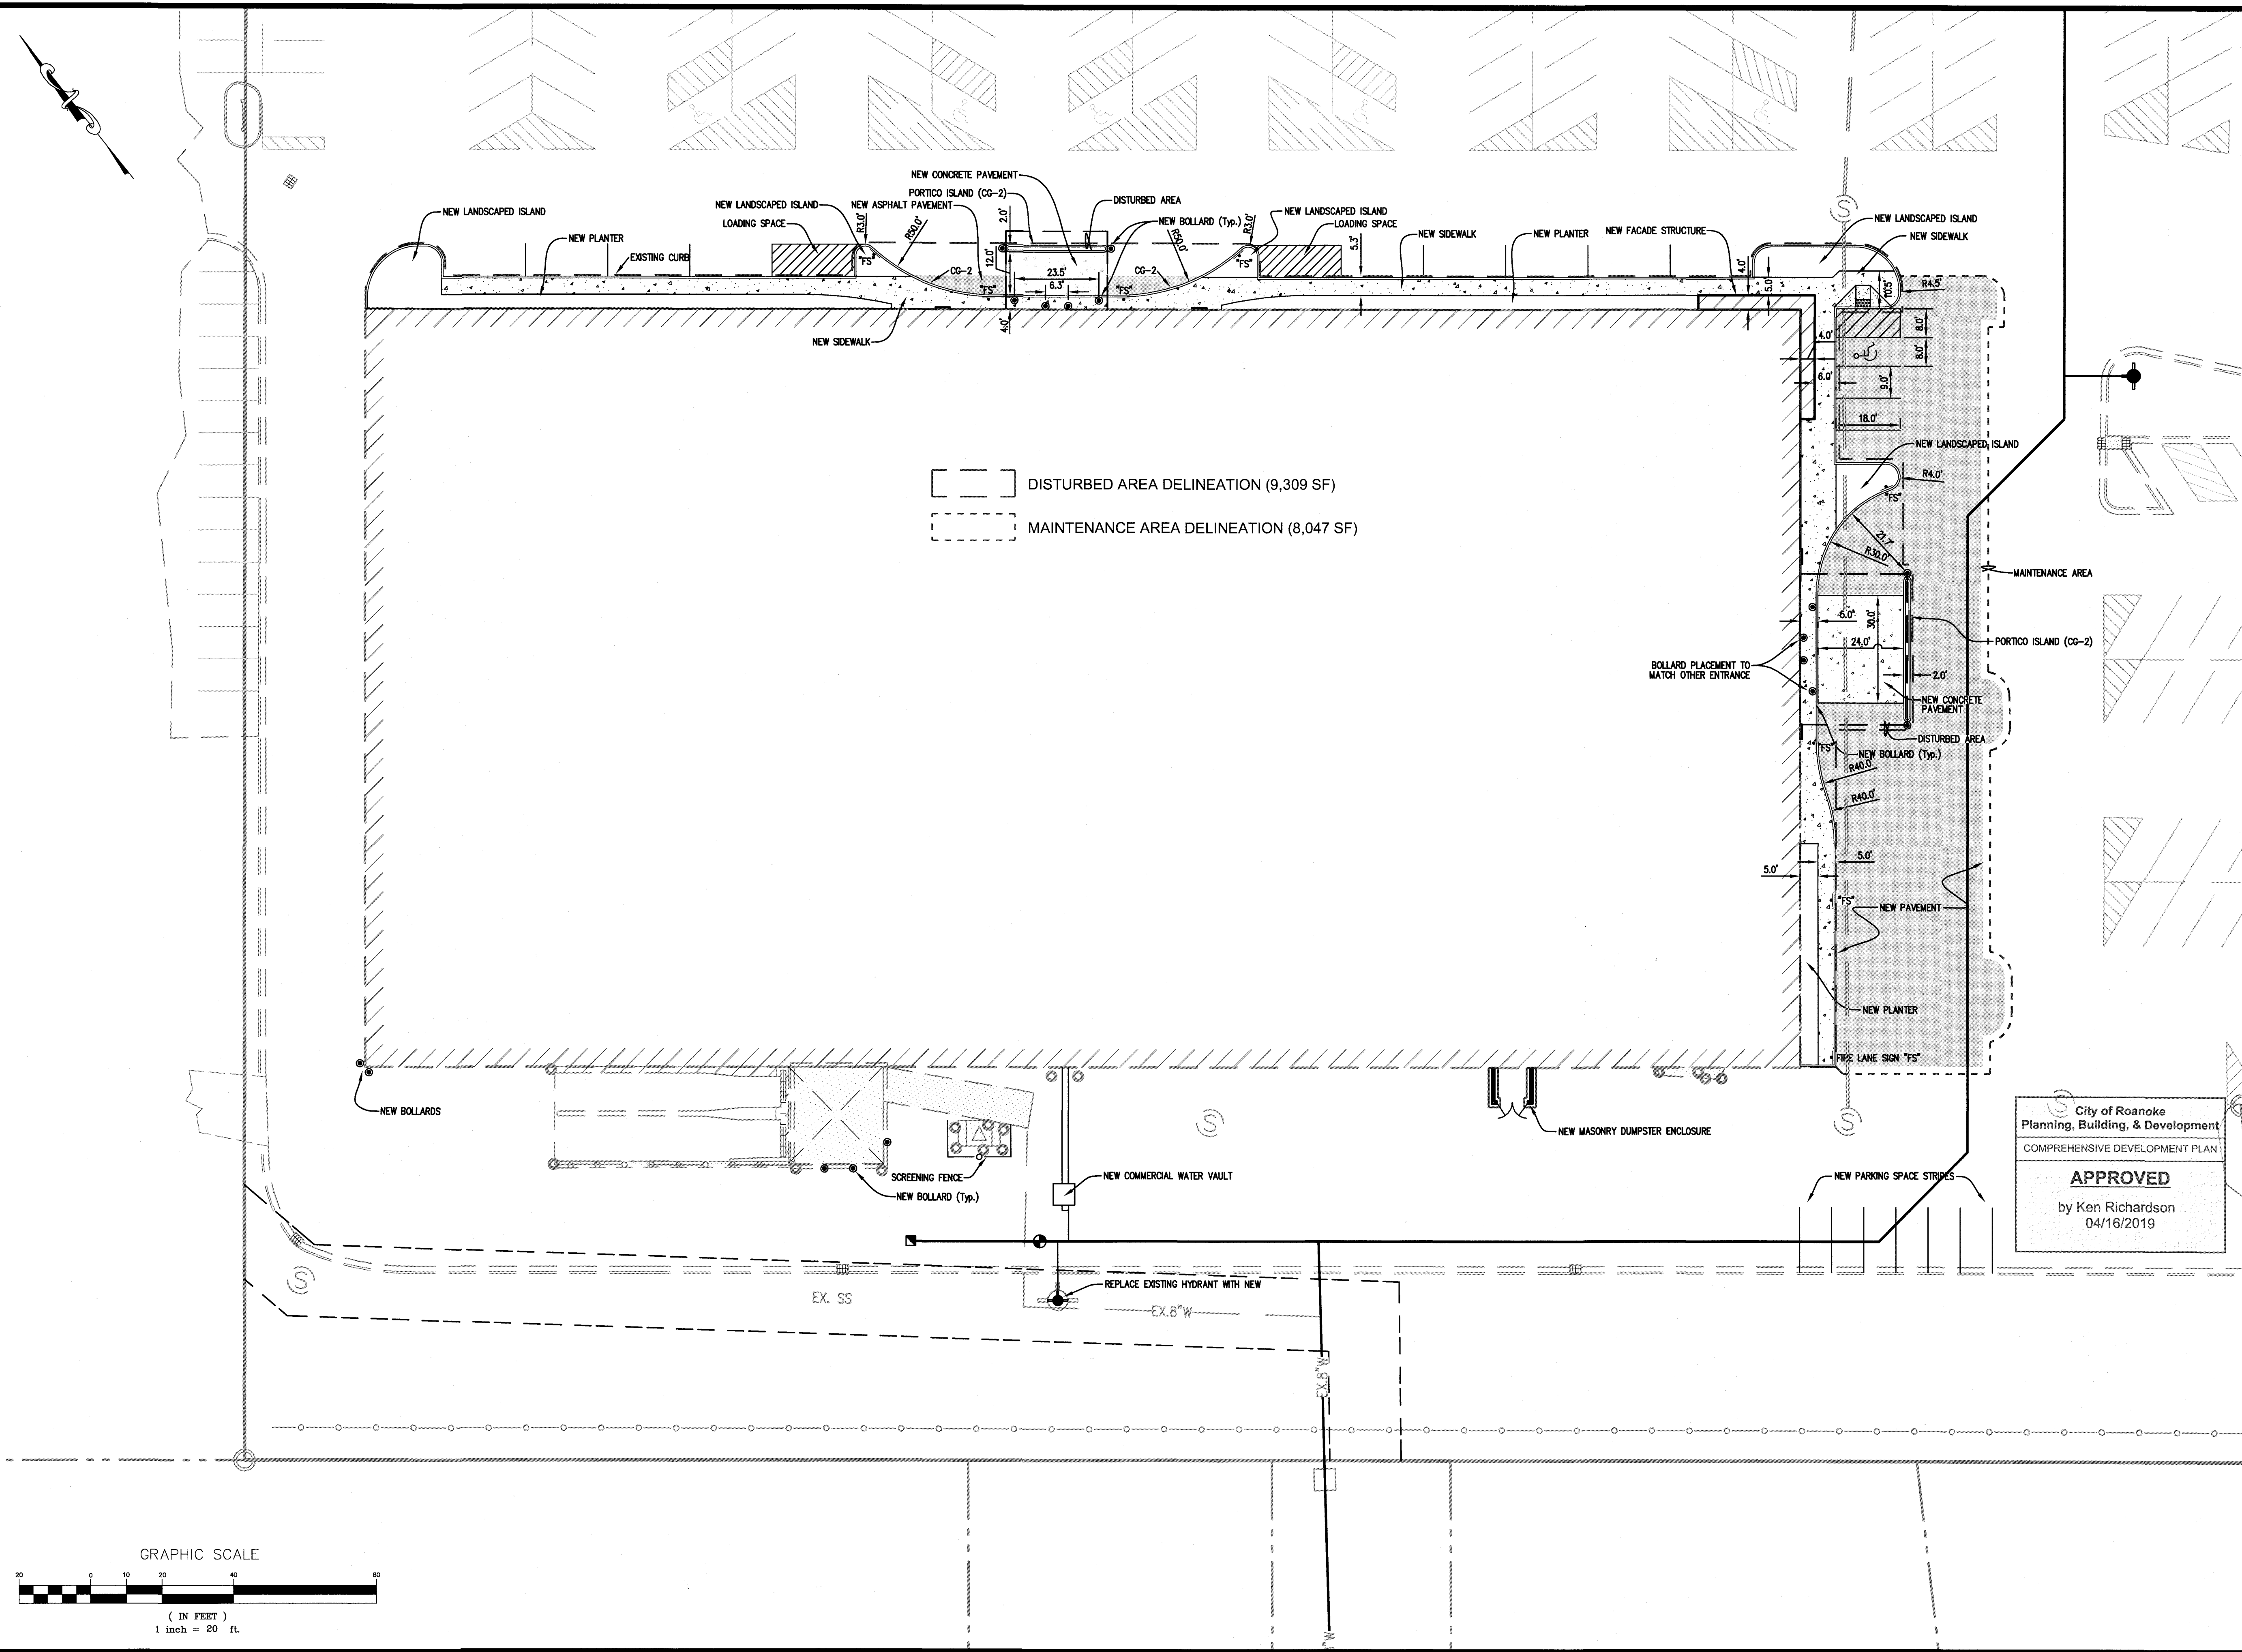

Lumsden Associates, P.C.
ENGINEERS | SURVEYORS | PLANNERS

4664 BRAMBLETON AVENUE
P.O. BOX 20669
ROANOKE, VIRGINIA 24018

PHONE: (540) 774-4411
FAX: (540) 772-9445
WWW.LUMSDENPC.COM

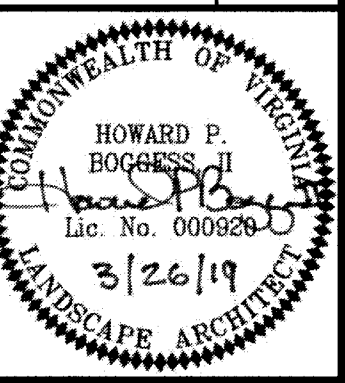

**SITE PLAN -
DETAILED**

COMPREHENSIVE DEVELOPMENT PLAN
FOR
SELF-STORAGE CONVERSION
PREPARED FOR
PHOENIX PARTNERS, LLC
SITUATED AT 3533 FRANKLIN ROAD, SW
CITY OF ROANOKE, VIRGINIA

City of Roanoke
Planning, Building, & Development
COMPREHENSIVE DEVELOPMENT PLAN

APPROVED
by Ken Richardson
04/16/2019

REVISIONS		DATE	DESCRIPTION
NO.	1		
	2		
	3		
	4		
	5		

DATE: March 26, 2019
SCALE: 1" = 20'
COMMISSION NO: 18-148
SHEET 4 OF 10