



## SITE SECTIONAL PROFILE


1" = 10' HORIZONTAL 1" = 10' VERTICAL

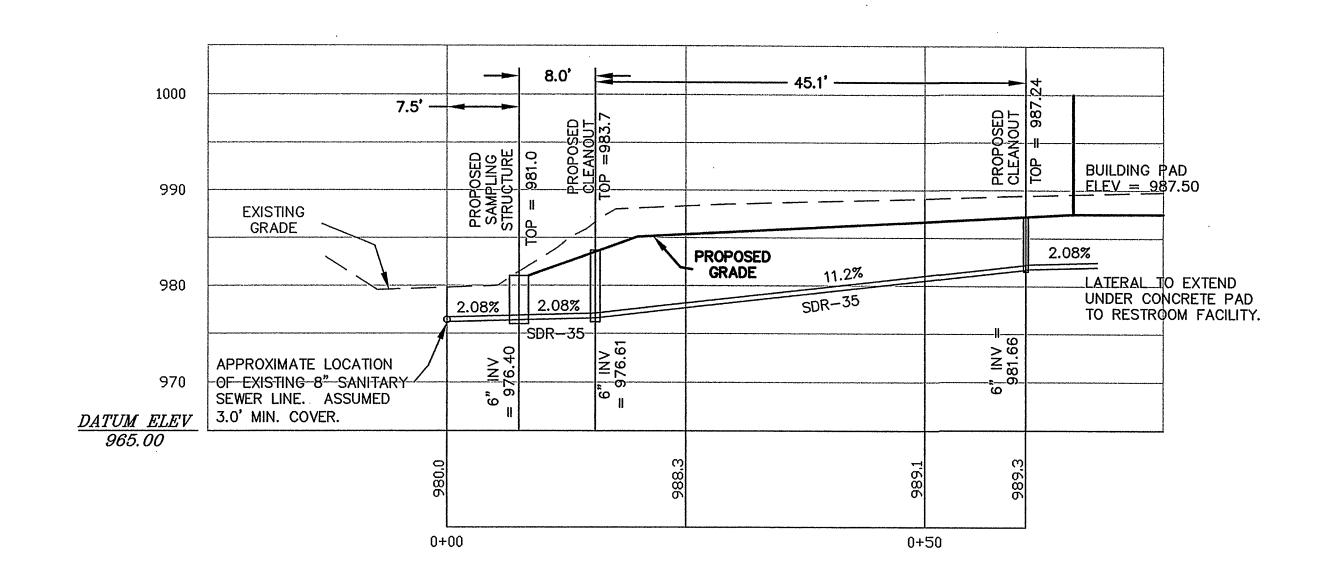


## SANITARY SEWER LATERAL PROFILE

1" = 10' HORIZONTAL 1" = 10' VERTICAL

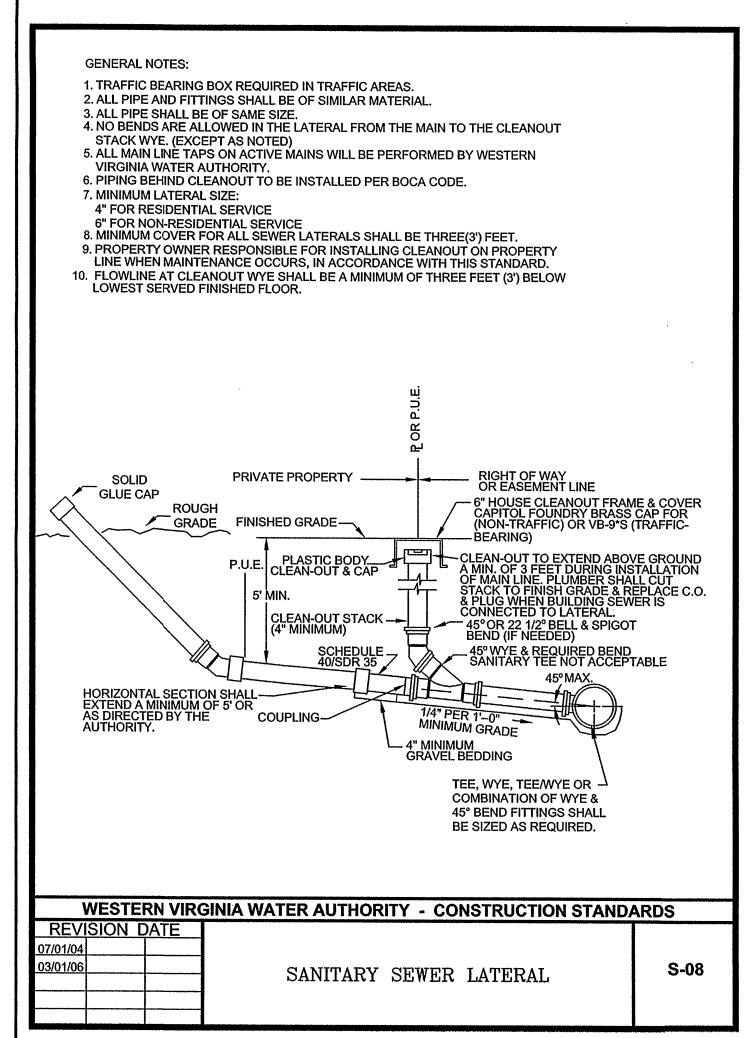

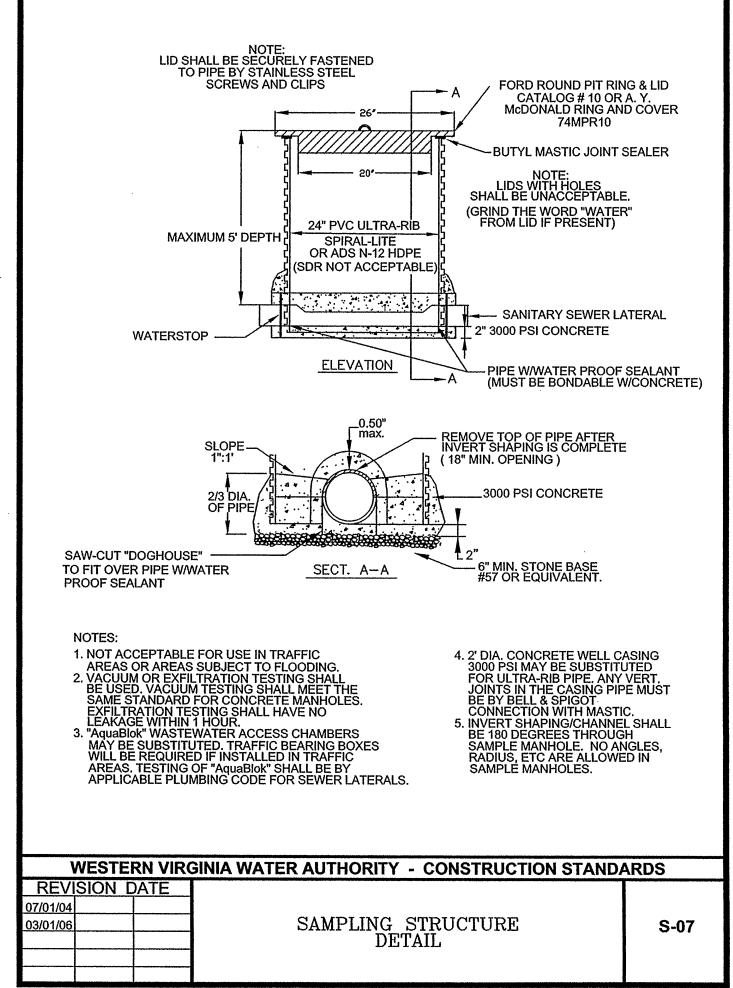

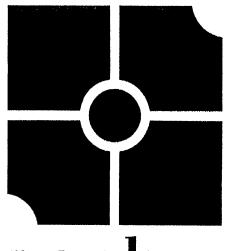

parke

816 Boulevard Salem, Virginia 24153 Phone: 540-387-1153 Fax: 540-389-5767

These documents are the property of Parker Design Group(PDG) and may not be reproduced or used without the express permission of PDG. Any reuse of these documents without authorization of PDG will be at the sole risk of the individual or entity utilizing said



Comprehensive Site Plan For Lewis S. & Susan M. Pauley Lot 5A, Block 10, Hyde Park

- Andrews	
REVISIONS:	
CITY OF ROANOKE F	REVIEW COMMEN PJB 7/13
CITY OF ROANOKE F	REVIEW COMMEN PJB 8/14
DESIGNED BY:	S
DRAWN BY:	S
CHECKED BY:	P
SCALE:	As Show
DATE:	June 14, 20

**Profiles** 

SHEET TITLE:

CO5 05 OF 07 PROJECT NUMBER: 06-0108-01