


parker
DESIGN GROUP
ENGINEERS • SURVEYORS • LANDSCAPE ARCHITECTS

816 Boulevard
Salem, Virginia 24153
Phone: 540-387-1153
Fax: 540-389-5767
www.parkerdg.com

These documents are the property of Parker Design Group (PDG) and may not be reproduced or used without the express permission of PDG. Any reuse of these documents without authorization of PDG will be at the sole risk of the individual or entity utilizing said documents.

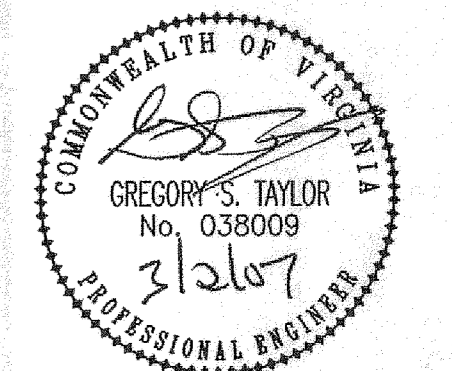

Site Development Plan
Prepared for Slate Hill II, LLC
Cave Spring Magisterial District
Roanoke, Virginia

REVISIONS:	
County & VDOT Comment Revisions	August 15, 2006
County & VDOT Comment Revisions	October 20, 2006
County, WWA & VDOT Revisions	December 8, 2006
County, WWA & VDOT Revisions	January 12, 2007
County, WWA & VDOT Revisions	March 2, 2007


DESIGNED BY: GST
DRAWN BY: GST
CHECKED BY: SRB
SCALE: AS SHOWN
DATE: April 7, 2006

SHEET TITLE:

Wall
Details


C12

12 OF 60
PROJECT NUMBER:
S05047-03

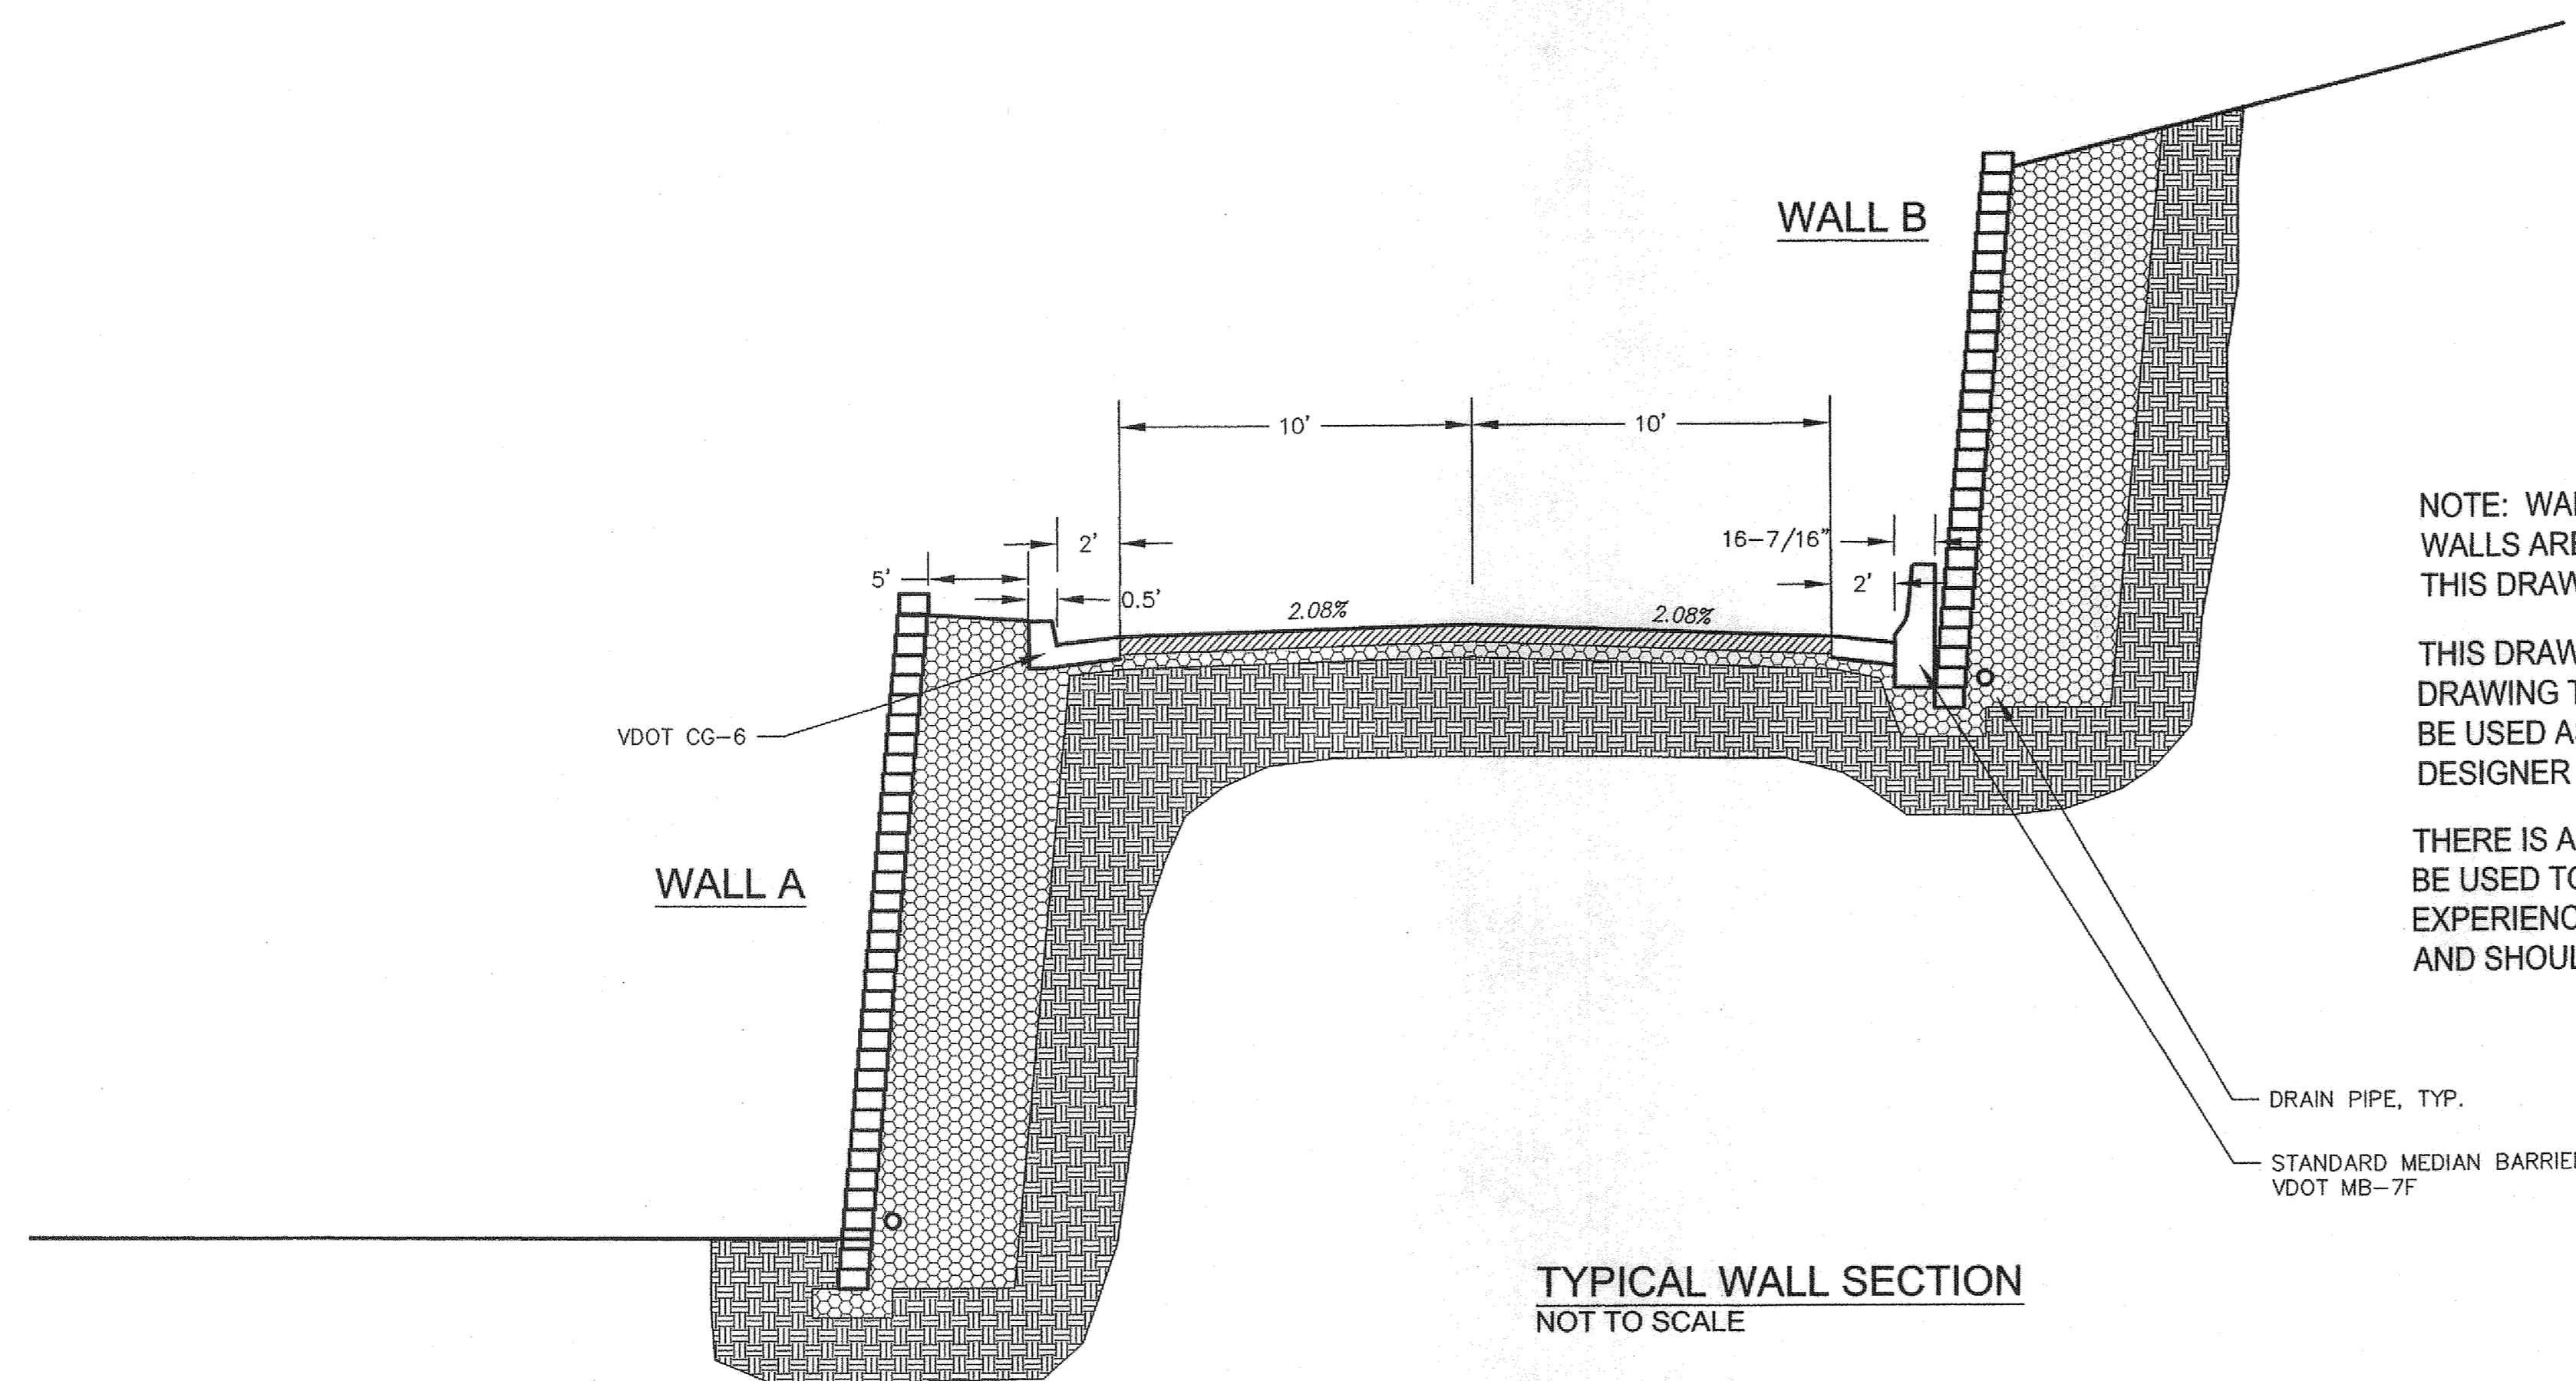

TYPICAL WALL SECTION
NOT TO SCALE

THE WALL WILL BE DESIGNED WITH THE COLOR AND TEXTURE AS SPECIFIED IN ACCORDANCE WITH ROANOKE COUNTY ORDINANCE #06204-11 DATED JUNE 22, 2004, SIMILAR TO THE MATERIAL OF THE EXISTING RETAINING WALL IN THE DEVELOPMENT.

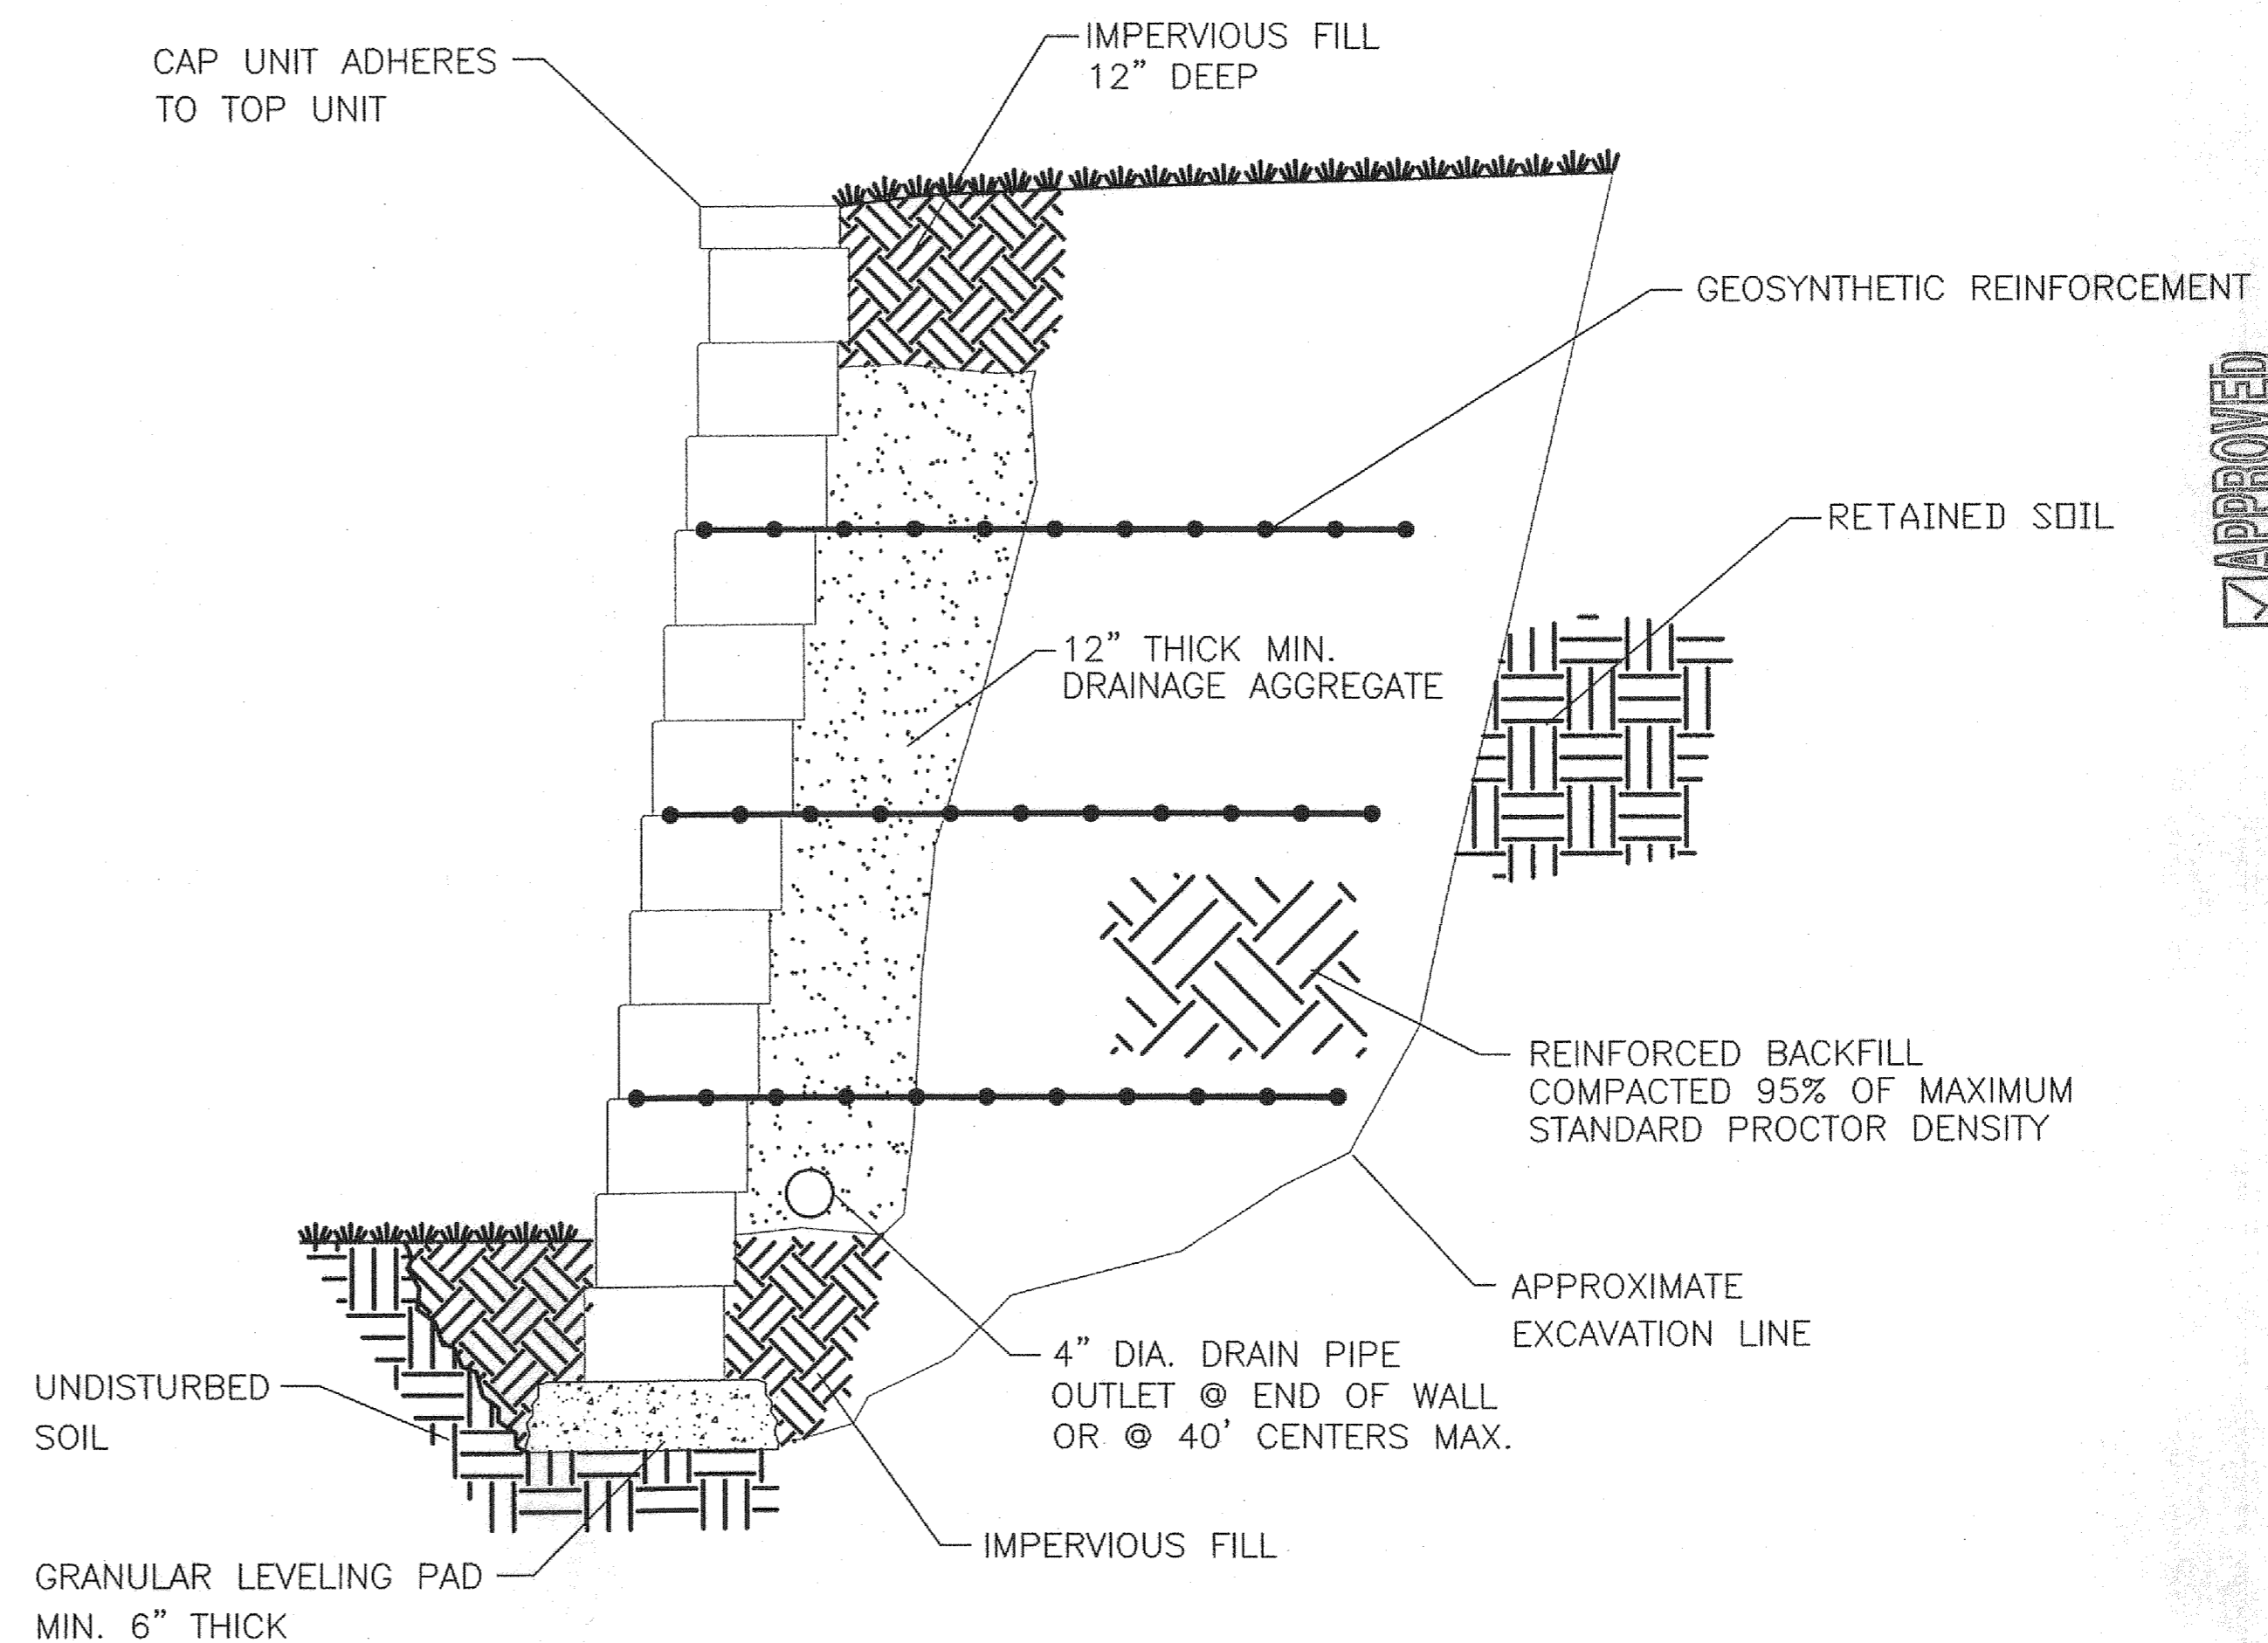

TYPICAL SECTION
REINFORCED RETAINIG WALL

SCALE: NONE