
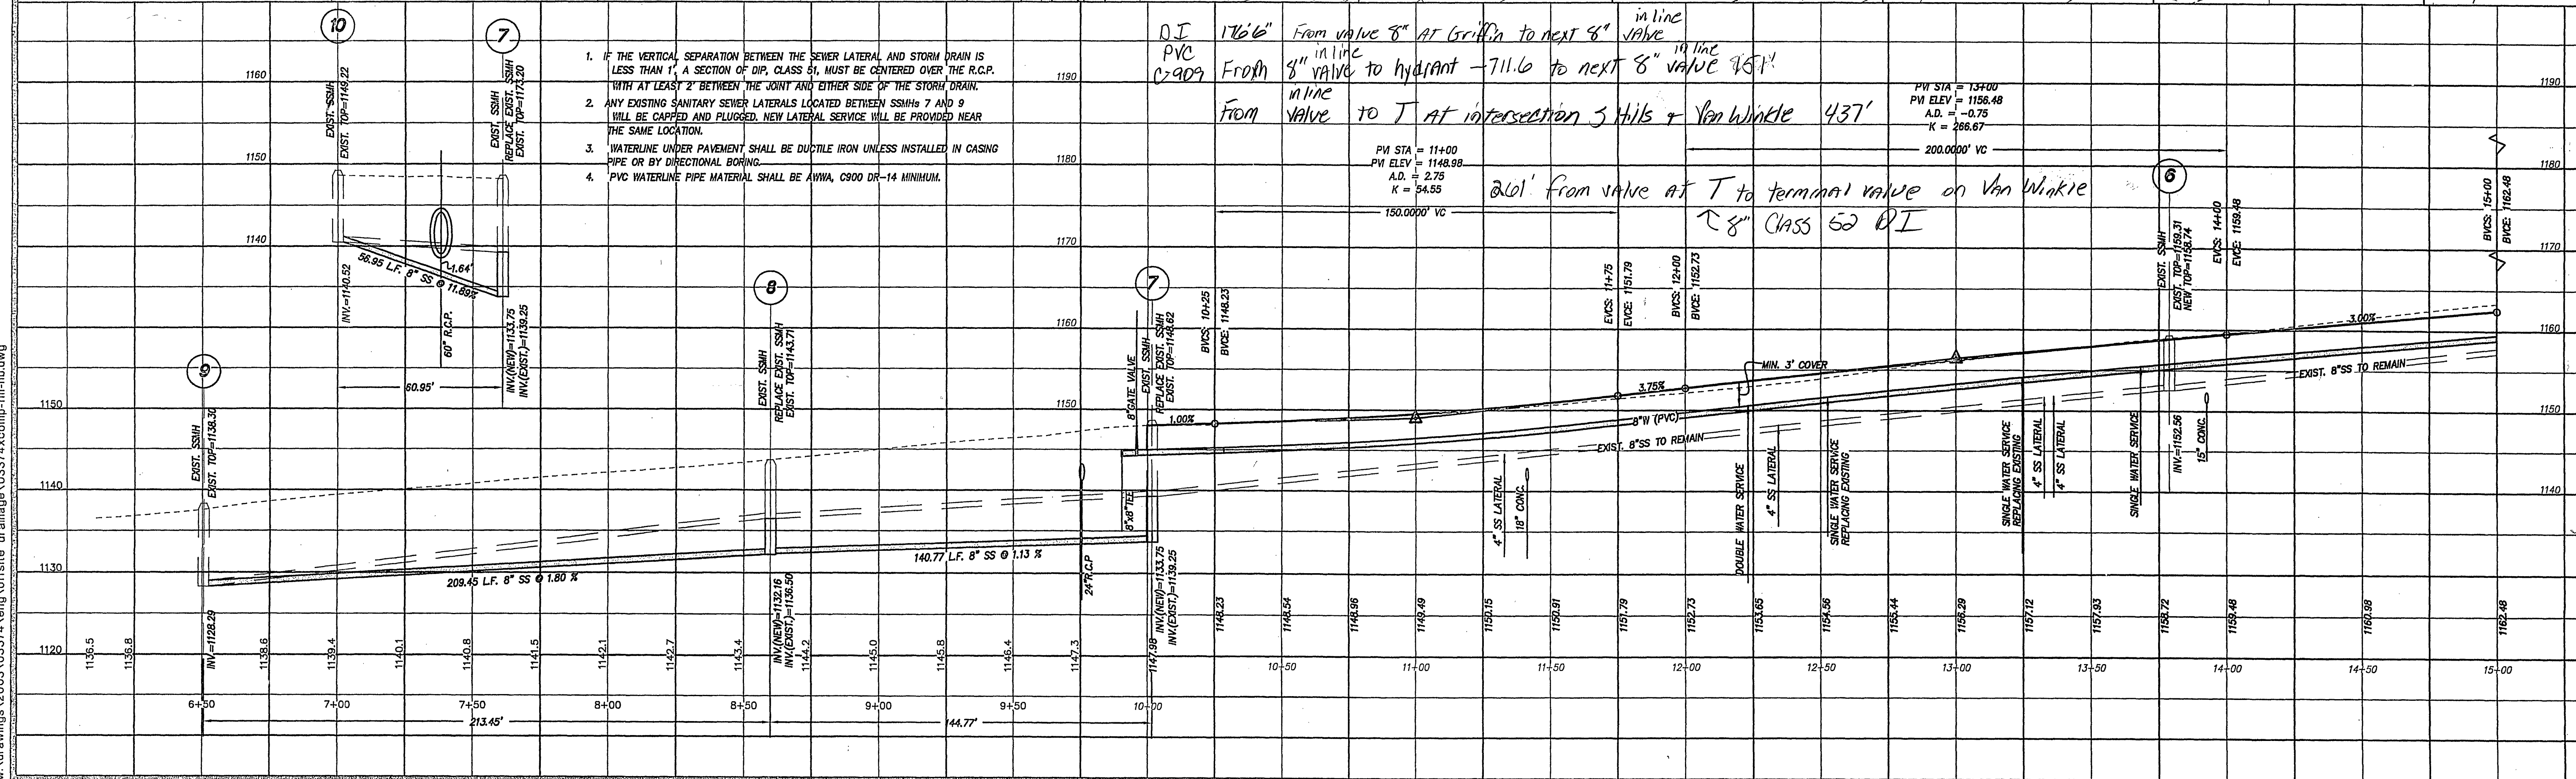


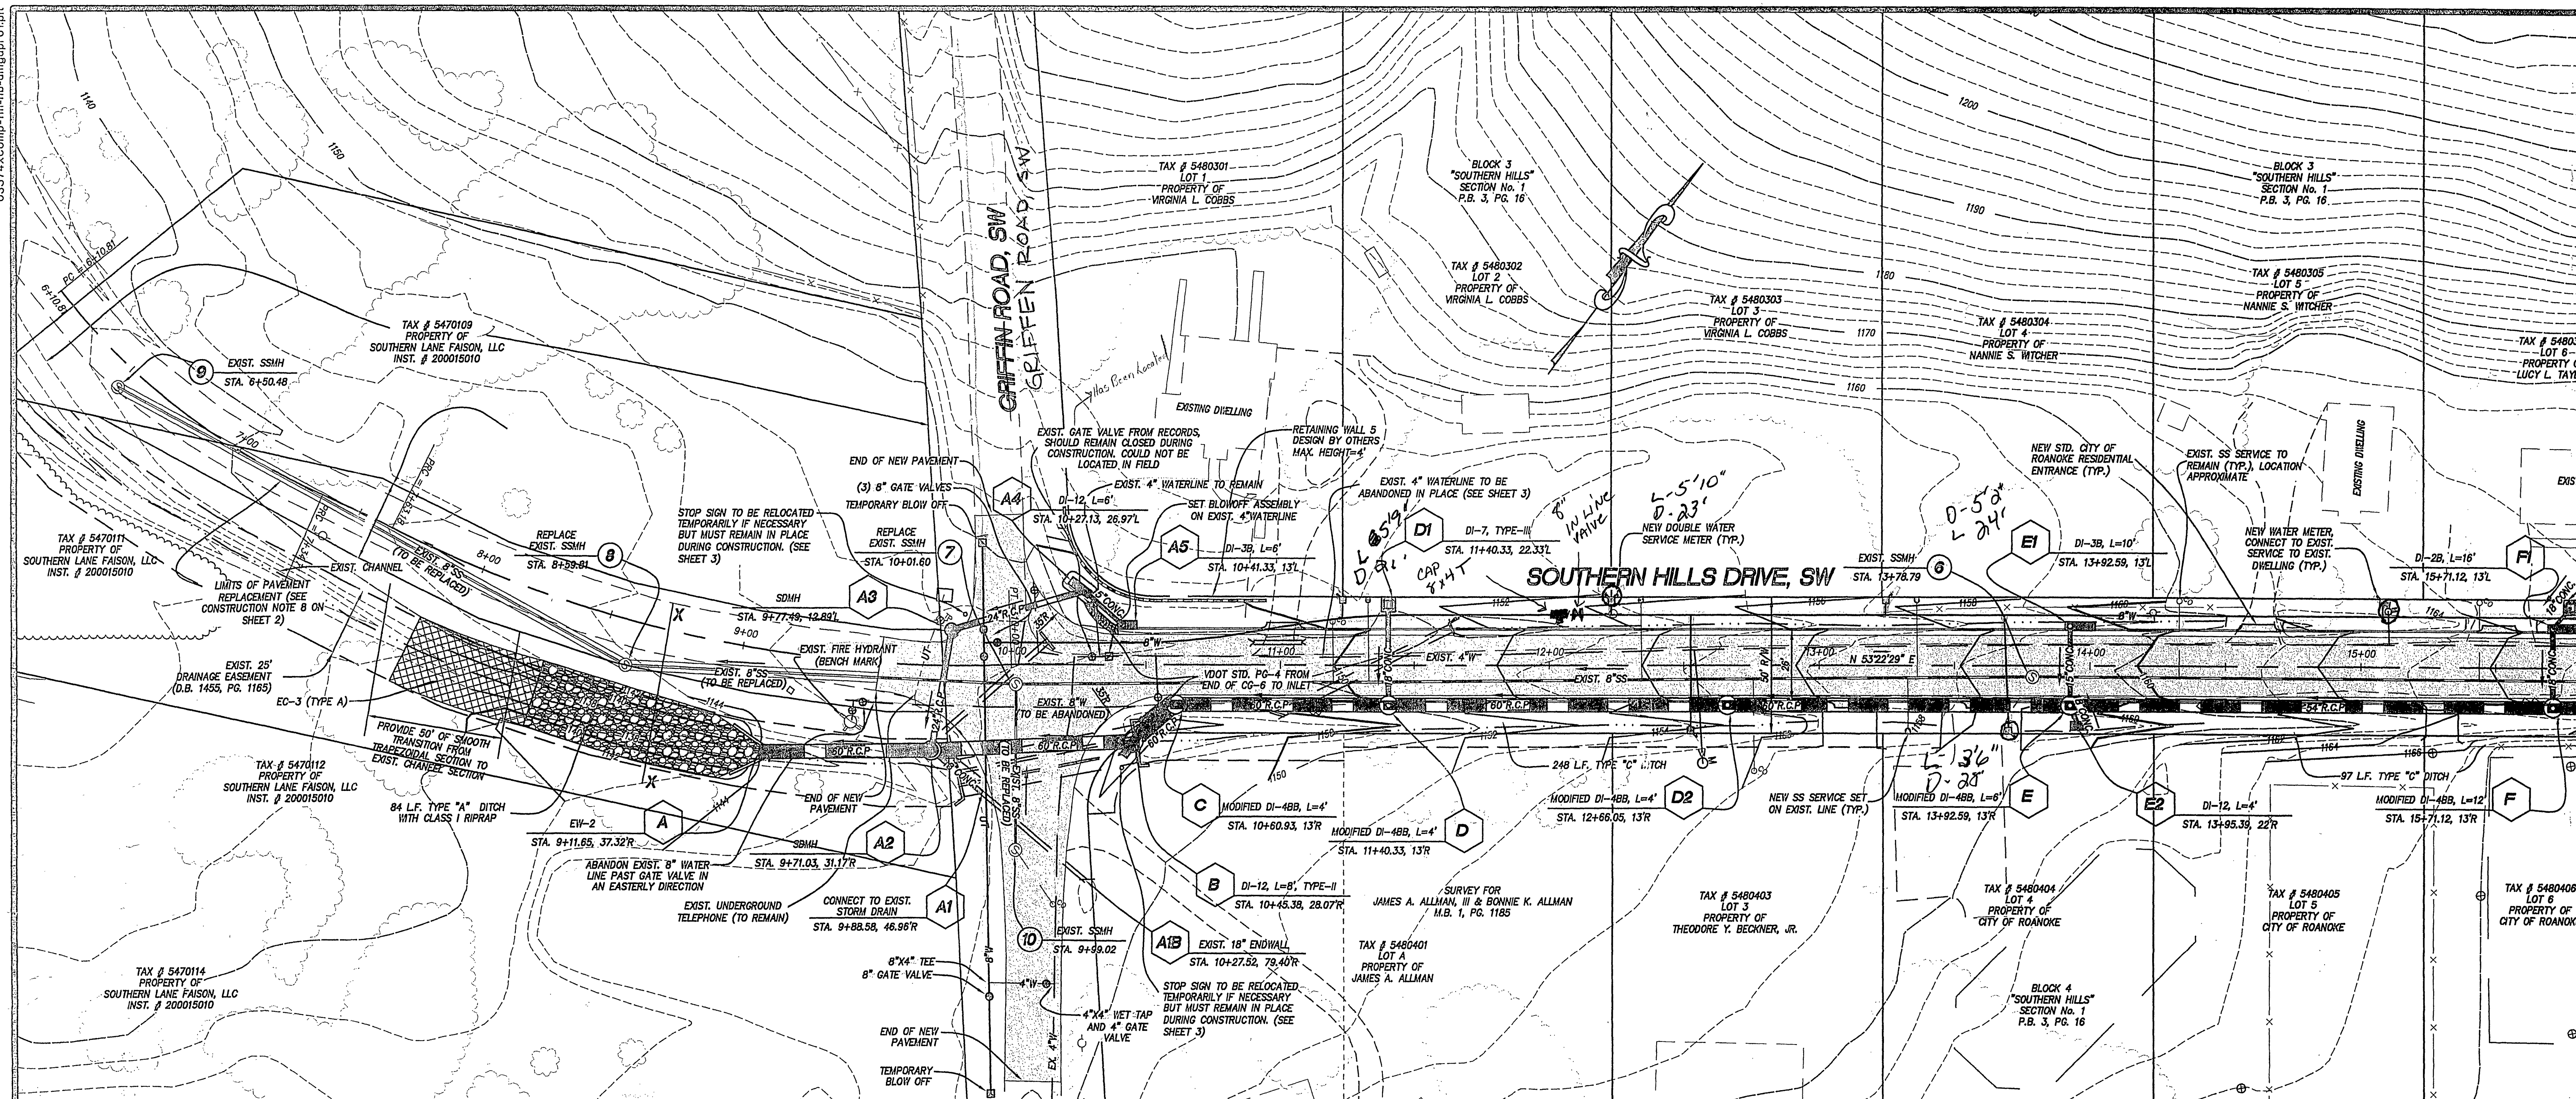

DIMENSIONAL LAYOUT GRADING PLAN AND ROAD PROFILES

**SOUTHERN HILLS DRIVE ROAD AND
DRAINAGE IMPROVEMENTS**

PREPARED FOR

THE CITY OF ROANOKE, VIRGINIA

LA
LUMSDEN ASSOCIATES, P.C.
ENGINEERS-SURVEYORS-PLANNERS
ROANOKE, VIRGINIA

COMMONWEALTH OF VIRGINIA
4-9-6
B. LEE
HENDERSON, JR.
B. Lee Henderson, Jr.
No. 17591

46664 BRAMBLETON AVENUE
P.O. BOX 20669
ROANOKE, VIRGINIA 24018

PHONE: (540) 774-4411
FAX: (540) 772-9445
E-MAIL: MAIL@LUMSDENPC.COM

REVISIONS		DESCRIPTION
NO.	DATE	
1		
2		
3		
4		
5		

DATE: APRIL 9, 2006

SCALE: HOR: 1" = 30', VER: 1" = 10'

COMMISSION NO. 2003-374X

SHEET 4 OF 14