

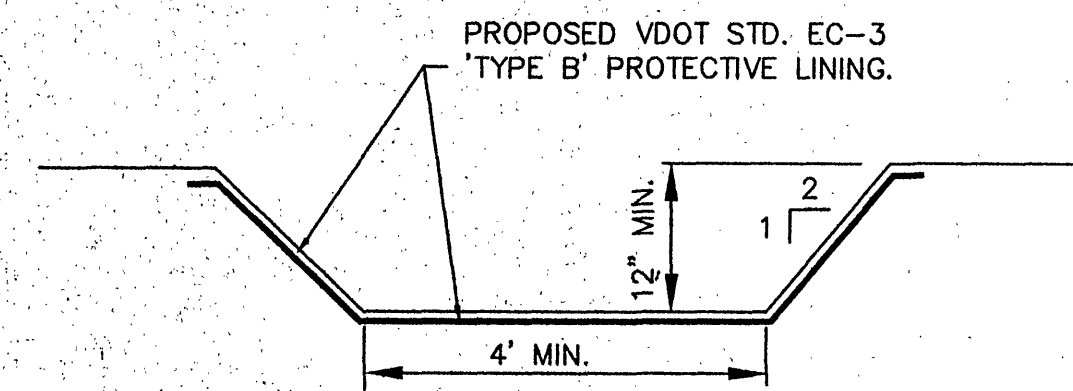


MATCH LINE, SEE SHEET C-10

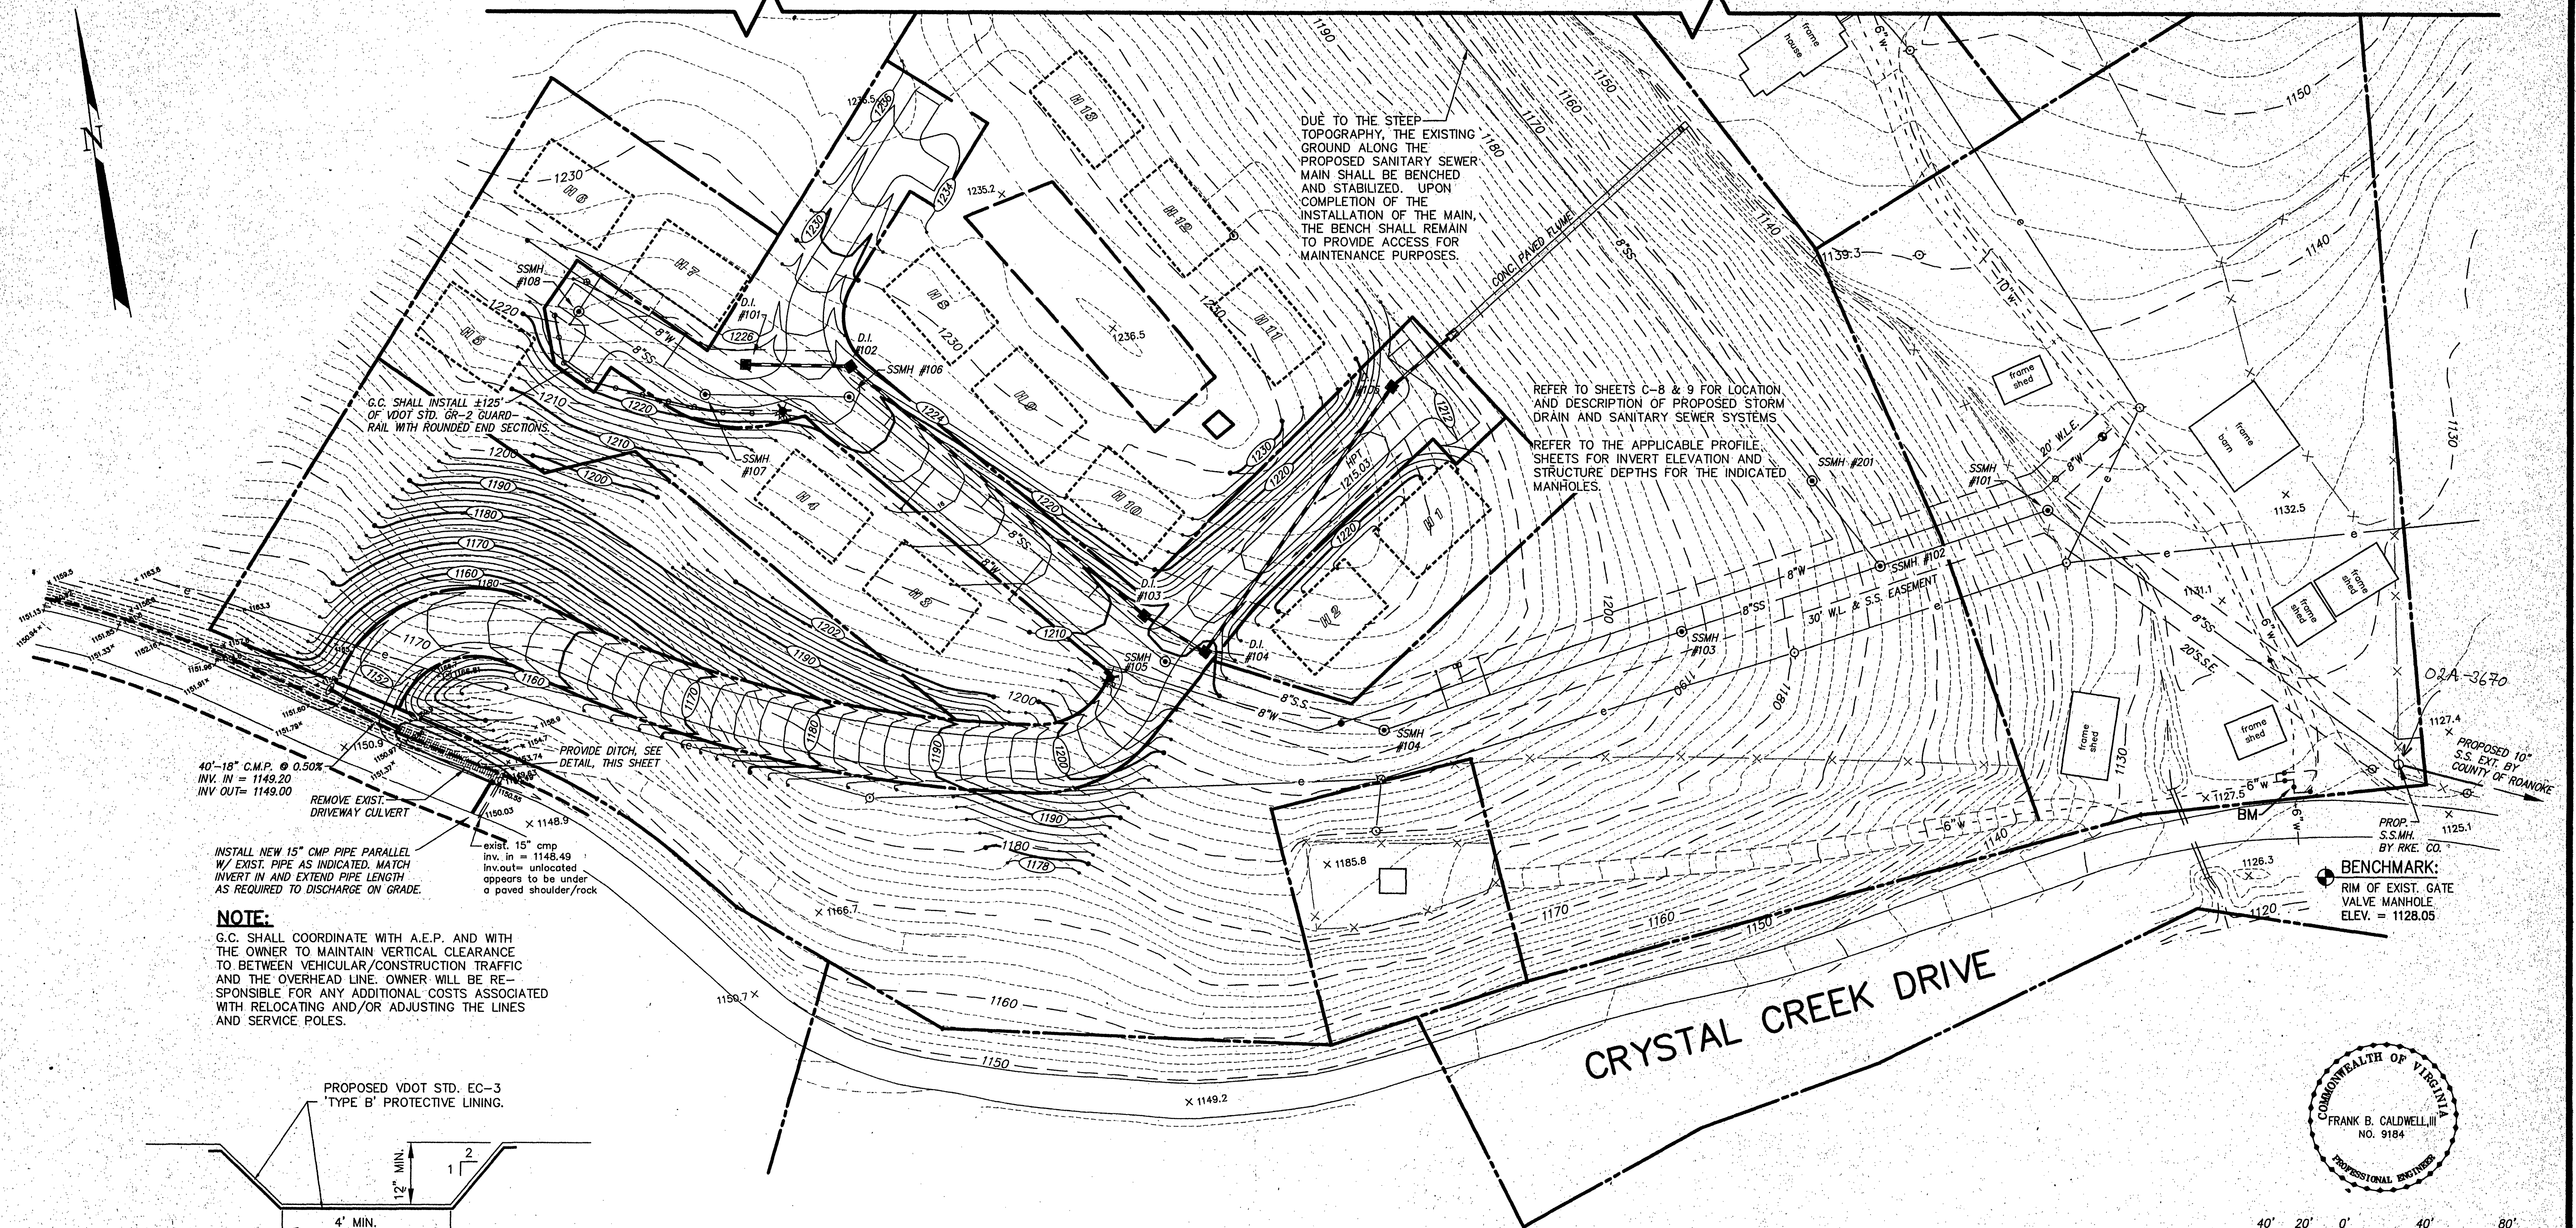

DITCH DETAIL
NO SCALE

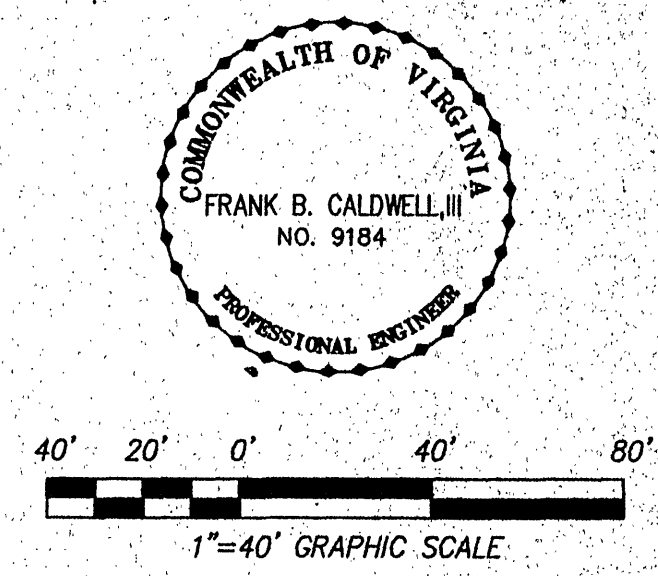

REVISED: 4/7/04 per COUNTY OF ROANOKE 3rd REVIEW
REVISED: 3/3/04 per COUNTY OF ROANOKE 2nd REVIEW

OVERALL GRADING PLAN
SPEEDWELL
PROPOSED CLUSTER HOME SUBDIVISION
DEVELOPMENT OF TAX PARCELS #87.17-6-11.3, #87.17-6-12 & #97.05-1-27
situate between Merriman Road and Crystal Creek Drive
CAVE SPRING MAGISTERIAL DISTRICT
ROANOKE COUNTY, VIRGINIA

Designed: J.V. Judy	 CALDWELL WHITE ASSOCIATES ENGINEERS / SURVEYORS / PLANNERS 4203 MELROSE AVENUE, N.W. Post Office Box 6280 ROANOKE, VIRGINIA 24017 Telephone: (540) 366-3400 Fax: (540) 366-8708 EMAIL: CWA@ROANOKE.AOL.COM
Drawn: J.V. Judy	
Checked: F.B. Caldwell	
Date: Sept. 8, 2003	
Scale: 1"=40'	
Tax Parcel: See Title	
Field Book: JW #16	