




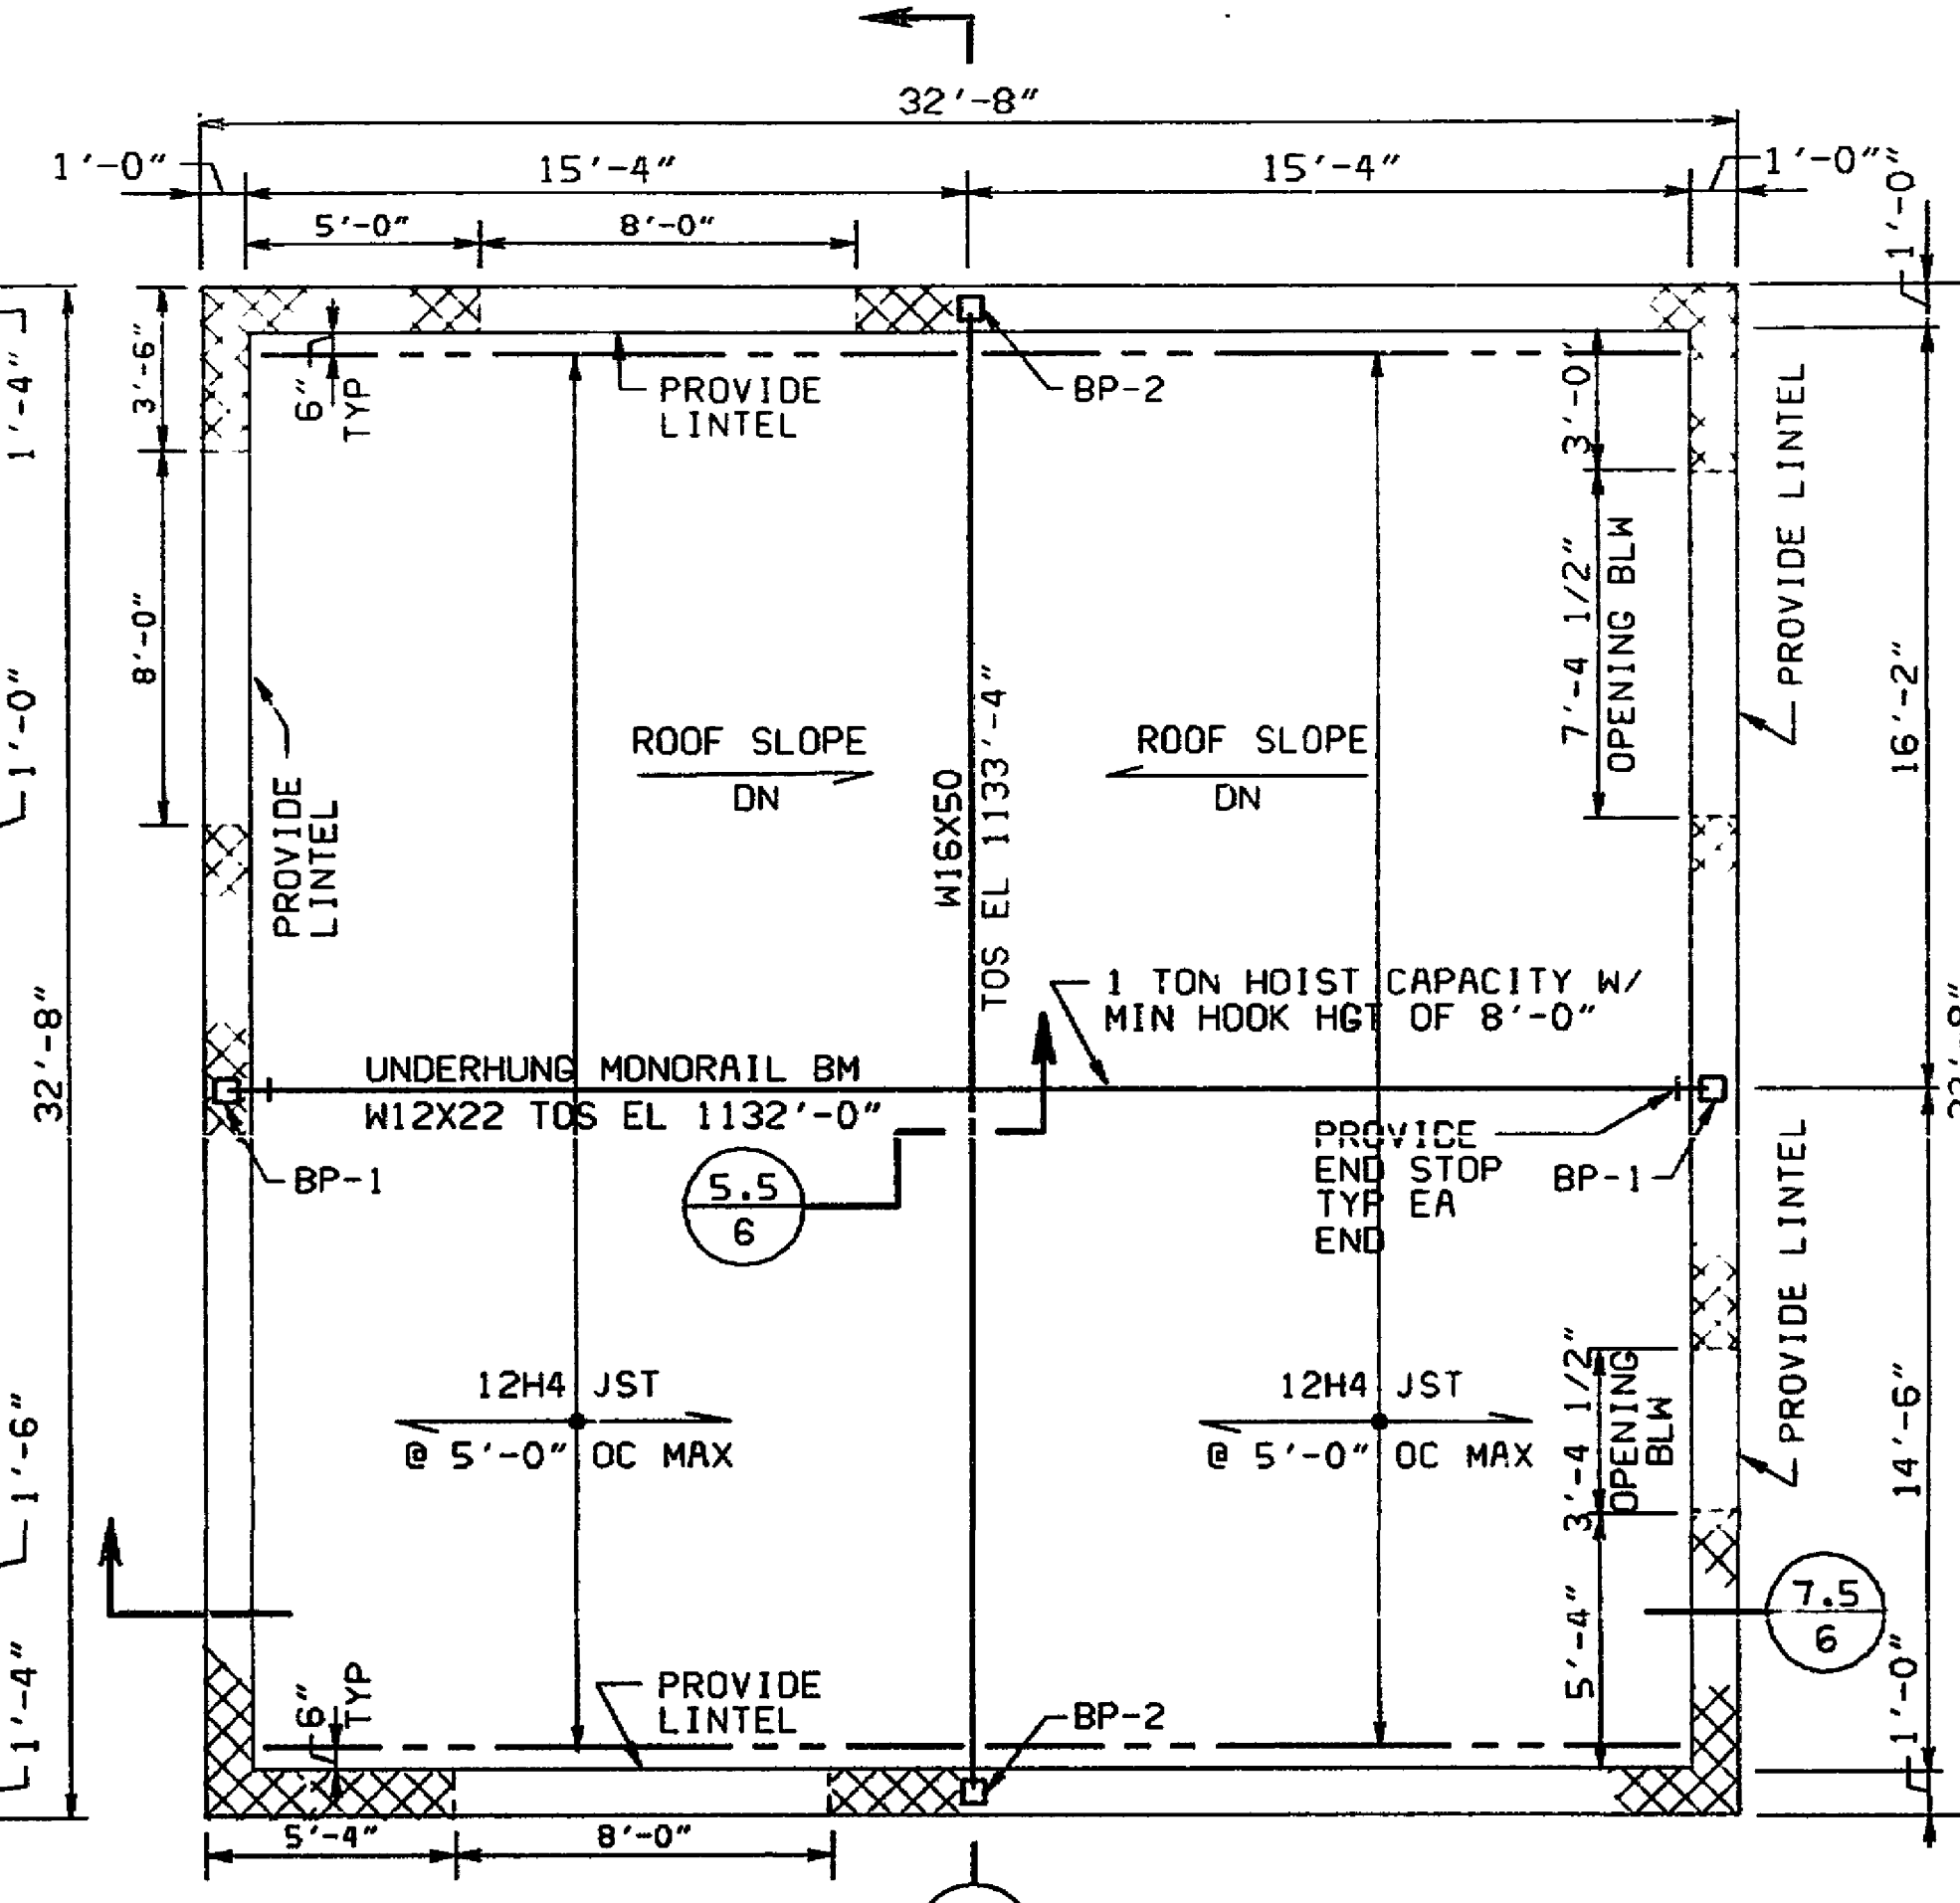


ROOF FRAMING PLAN
SCALE: 1/4"=1'-0"

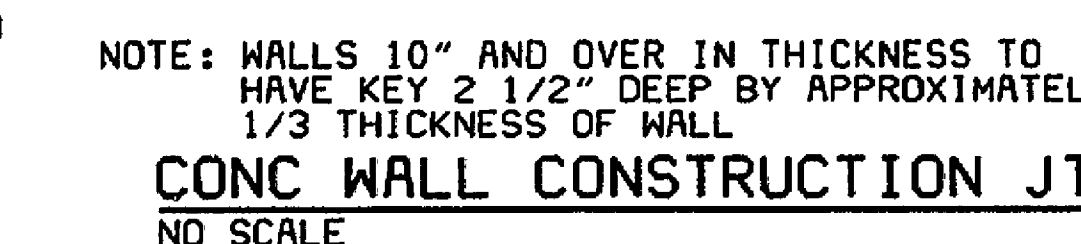

TYPICAL BEARING PLATE DETAIL

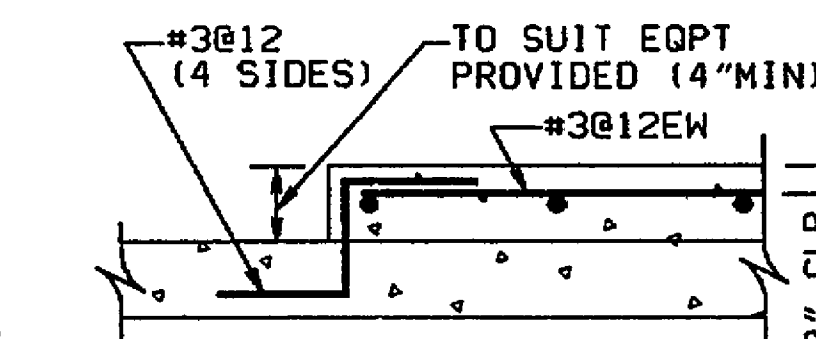

EQUIPMENT PAD DETAIL
NO SCALE

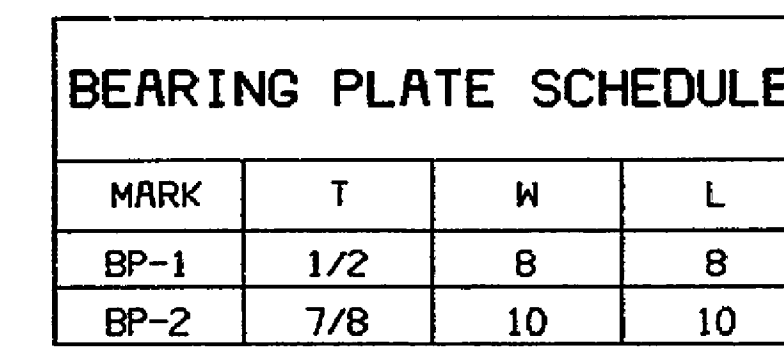

BEARING PLATE SCHEDULE			
MARK	T	W	L
BP-1	1/2	8	8
BP-2	7/8	10	10

PUMP STATION STRUCTURAL		
SCALE: AS NOTED	COMM. NO. 4185	DRAWING NO. 6