


# VIRGINIA DEPARTMENT OF TRANSPORTATION NOTES


- QUALITY CONTROL**  
STREETS TO BE GRADED, PAVED AND ALL STRUCTURAL COMPONENTS ERECTED IN ACCORDANCE WITH CURRENT VIRGINIA DEPARTMENT OF TRANSPORTATION ROAD AND BRIDGE SPECIFICATIONS AND ROAD DESIGN STANDARDS AND ROANOKE COUNTY DESIGN STANDARDS AND SPECIFICATIONS. ALL MATERIALS USED SHALL BE TESTED IN ACCORDANCE WITH STANDARD POLICIES. THE DEVELOPER MUST CONTACT THE OFFICE OF THE RESIDENT ENGINEER, PRIOR TO BEGINNING ANY CONSTRUCTION AT WHICH TIME AN INSPECTION AND TESTING PROCEDURE POLICY WILL BE DRAWN. THE DEVELOPER WILL PRODUCE TEST REPORTS FROM APPROVED INDEPENDENT LABORATORIES AT THE DEVELOPER'S EXPENSE.  
  
THE PAVEMENT DESIGNS SHOWN ARE BASED ON A SUBGRADE CBR VALUE OF 10 OR GREATER. THE SUBGRADE SOIL IS TO BE TESTED BY AN INDEPENDENT LABORATORY AND THE RESULTS SUBMITTED TO THE VIRGINIA DEPARTMENT OF TRANSPORTATION PRIOR TO BASE CONSTRUCTION. SHOULD THE SUBGRADE CBR VALUES BE LESS THAN 10, THEN ADDITIONAL BASE MATERIAL WILL BE REQUIRED IN ACCORDANCE WITH DEPARTMENTAL SPECIFICATIONS.  
  
THE SUBGRADE MUST BE APPROVED BY VIRGINIA DEPARTMENT OF TRANSPORTATION PRIOR TO PLACEMENT OF THE BASE. BASE MUST BE APPROVED BY VIRGINIA DEPARTMENT OF TRANSPORTATION FOR DEPTH, TEMPLATE AND COMPACTION BEFORE SURFACE IS APPLIED.
- UTILITIES**  
ALL NECESSARY UTILITY LATERALS ALONG WITH PROVISIONS FOR CONDUITS (I.E. WATER, SEWER, STORM, GAS AND TELEPHONE) WILL BE CONSTRUCTED PRIOR TO PLACEMENT OF BASE MATERIAL.  
  
GAS OR PETROLEUM TRANSMISSION LINES WILL NOT BE PERMITTED WITHIN THE PAVEMENT OR SHOULDER ELEMENT (BACK OF CURB TO BACK OF CURB) OF THIS DEVELOPMENT. SERVICE LATERALS CROSSING AND PIPE LINES LOCATED OUTSIDE THE PAVEMENT BUT INSIDE THE RIGHT OF WAY WILL BE CONSTRUCTED IN CONFORMITY WITH ASA B 31.8 SPECIFICATIONS AND SAFETY REGULATIONS. DISTRIBUTION LINES WITH PRESSURES LESS THAN 120 LBS. ARE UNAFFECTED BY THE ABOVE.  
  
PERMITS WILL BE REQUIRED FOR ALL UTILITIES WITHIN STREET RIGHT OF WAY PRIOR TO ACCEPTANCE INTO THE SECONDARY HIGHWAY SYSTEM. ANY EASEMENTS GRANTED TO A UTILITY COMPANY FOR PLACEMENT OF POWER, TELEPHONE, ETC. MUST BE RELEASED PRIOR TO ACCEPTANCE.
- PRIVATE ENTRANCES**  
MODIFIED CO-8D GUTTER WILL BE PROVIDED AT ALL ENTRANCES TO PRIVATE LOTS WHERE STANDARD CO-8 CURB AND GUTTER IS APPROVED FOR USE.  
  
DRIVEWAYS CONNECTING TO ROADS WITHOUT CURB & GUTTER SHALL CONFORM TO THE PAVEMENT, SHOULDER & SLOPE.  
  
PERMITS WILL BE REQUIRED FOR ALL PRIVATE ENTRANCES CONSTRUCTED ON STREET RIGHTS OF WAY AFTER ACCEPTANCE INTO THE SECONDARY HIGHWAY SYSTEM.  
  
ALL PRIVATE ENTRANCES WITHIN THE RIGHT-OF-WAY AREA SHOULD NOT EXCEED EIGHT PERCENT (8%) MAXIMUM GRADE.
- EROSION CONTROL AND LANDSCAPING**  
CARE MUST BE TAKEN DURING CONSTRUCTION TO PREVENT EROSION, DUST AND MUD FROM DAMAGING ADJACENT PROPERTY, CLOGGING DITCHES, TRACKING PUBLIC STREETS AND OTHERWISE CREATING A PUBLIC OR PRIVATE NUISANCE TO SURROUNDING AREAS.  
  
THE ENTIRE CONSTRUCTION AREA INCLUDING DITCHES, CHANNELS, BACK OF CURBS AND OR PAVEMENT ARE TO BE BACKFILLED AND SEEDED AT THE EARLIEST POSSIBLE TIME AFTER FINAL GRADING.  
  
DRAINAGE EASEMENTS MUST BE DEFINED BY EXCAVATED DITCHES OR CHANNELS FOR THEIR FULL LENGTH TO WELL DEFINED EXISTING NATURAL WATERCOURSES.  
  
THE ROAD WILL BE REVIEWED DURING CONSTRUCTION FOR THE NEED OF PAVED DITCHES. IF EROSION IS ENCOUNTERED IN ANY DRAINAGE EASEMENT, IT WILL BE THE RESPONSIBILITY OF THE DEVELOPER TO SOD, RIP RAP, GROUT, PAVE OR TO DO WHATEVER IS NECESSARY TO CORRECT THE PROBLEM.  
  
ALL VEGETATION AND OVERBURDEN TO BE REMOVED FROM SHOULDER TO SHOULDER PRIOR TO THE CONDITIONING (CUTTING AND/OR PREPARATION) OF THE SUBGRADE.
- INTERSECTION PAVEMENT RADIUS**  
MINIMUM PAVEMENT RADIUS OF 25 FEET IS REQUIRED AT ALL STREET INTERSECTIONS.
- CONNECTIONS TO STATE-MAINTAINED ROADS**  
WHILE THESE PLANS HAVE BEEN APPROVED, SUCH APPROVAL DOES NOT EXEMPT CONNECTIONS WITH EXISTING STATE-MAINTAINED ROADS FROM CRITICAL REVIEW AT THE TIME PERMIT APPLICATIONS ARE MADE. THIS IS NECESSARY IN ORDER THAT THE PREVAILING CONDITIONS BE TAKEN INTO CONSIDERATION REGARDING SAFETY ACCOMPANIMENTS SUCH AS TURNING LANES.
- GUARDRAILS**  
STANDARD GUARDRAIL WITH SAFETY END SECTIONS MAY BE REQUIRED ON FILLS AS DEEMED NECESSARY BY THE RESIDENT ENGINEER. AFTER COMPLETION OF ROUGH GRADING OPERATIONS, THE OFFICE OF THE RESIDENT ENGINEER SHALL BE NOTIFIED SO THAT A FIELD REVIEW MAY BE MADE OF THE PROPOSED LOCATIONS.  
  
WHERE GUARDRAILS ARE TO BE INSTALLED THE SHOULDER WIDTH SHALL BE INCREASED IN ACCORDANCE WITH VDOT ROAD AND BRIDGE STANDARDS.
- STORM DRAINAGE**  
FIELD REVIEW WILL BE MADE DURING CONSTRUCTION TO DETERMINE THE NEED AND LIMITS OF PAVED DITCHES AND/OR DITCH STABILIZATION TREATMENTS, AND TO DETERMINE THE NEED AND LIMITS OF ADDITIONAL DRAINAGE EASEMENTS. ALL DRAINAGE EASEMENTS MUST BE CUT AND MADE TO FUNCTION TO A NATURAL WATERCOURSE. ANY EROSION PROBLEMS ENCOUNTERED IN AN EASEMENT MUST BE CORRECTED BY WHATEVER MEANS NECESSARY PRIOR TO SUBDIVISION ACCEPTANCE.  
  
DITCH SLOPES ARE TO BE FOUR TO ONE (4:1) FOR SHOULDER WIDTHS OF SIX FEET (6') OR GREATER AND THREE TO ONE (3:1) FOR SHOULDER WIDTHS OF FOUR FEET (4') OR FIVE FEET (5'), UNLESS OTHERWISE SPECIFIED IN THE PLANS.
- ENTRANCE PERMIT**  
CONTRACTOR SHALL OBTAIN ENTRANCE PERMIT TO THE EXISTING VIRGINIA DEPARTMENT OF TRANSPORTATION RIGHT OF WAY FROM RESIDENT ENGINEER PRIOR TO ROAD CONSTRUCTION.
- INSPECTION**  
AN INSPECTOR WILL NOT BE FURNISHED EXCEPT FOR PERIODIC PROGRESS INSPECTION, THE ABOVE MENTIONED FIELD REVIEWS AND CHECKING FOR REQUIRED STONE DEPTHS. THE DEVELOPER WILL BE REQUIRED TO POST A SURETY TO GUARANTEE THE ROAD FREE OF DEFECTS FOR ONE YEAR AFTER ACCEPTANCE BY THE DEPARTMENT OF TRANSPORTATION.
- STREET MAINTENANCE**  
THE STREETS MUST BE PROPERLY MAINTAINED UNTIL ACCEPTANCE. AT SUCH TIME AS ALL REQUIREMENTS HAVE BEEN MET FOR ACCEPTANCE, ANOTHER INSPECTION WILL BE MADE TO DETERMINE THAT THE STREET HAS BEEN PROPERLY MAINTAINED.
- UNDERGROUND UTILITIES**  
CONTRACTOR SHALL VERIFY LOCATION AND ELEVATION OF ALL UNDERGROUND UTILITIES SHOWN ON THE PLANS IN AREAS OF CONSTRUCTION PRIOR TO STARTING WORK BY CONTACTING MISS UTILITY. CONTACT SITE ENGINEER IMMEDIATELY IF LOCATION OR ELEVATION IS DIFFERENT FROM THAT SHOWN ON THE PLANS. IF THERE APPEARS TO BE A CONFLICT, AND UPON DISCOVERY OF ANY UTILITY NOT SHOWN ON THIS PLAN, CALL "MISS UTILITY" OF CENTRAL VIRGINIA AT 1-800-552-7001.
- REVISIONS OF SPECIFICATIONS AND STANDARDS**  
APPROVAL OF THESE PLANS WILL BE BASED ON SPECIFICATIONS AND STANDARDS IN EFFECT AT THE TIME OF APPROVAL AND WILL BE SUBJECT, UNTIL COMPLETION OF THE ROADWAY AND ACCEPTANCE BY THE DEPARTMENT, TO FUTURE REVISIONS OF THE SPECIFICATIONS AND STANDARDS.
- IT IS THE DEVELOPER'S RESPONSIBILITY TO REPAIR OR REPLACE ANY EXISTING UTILITY STRUCTURES DAMAGED DUE TO PROPOSED WORK.

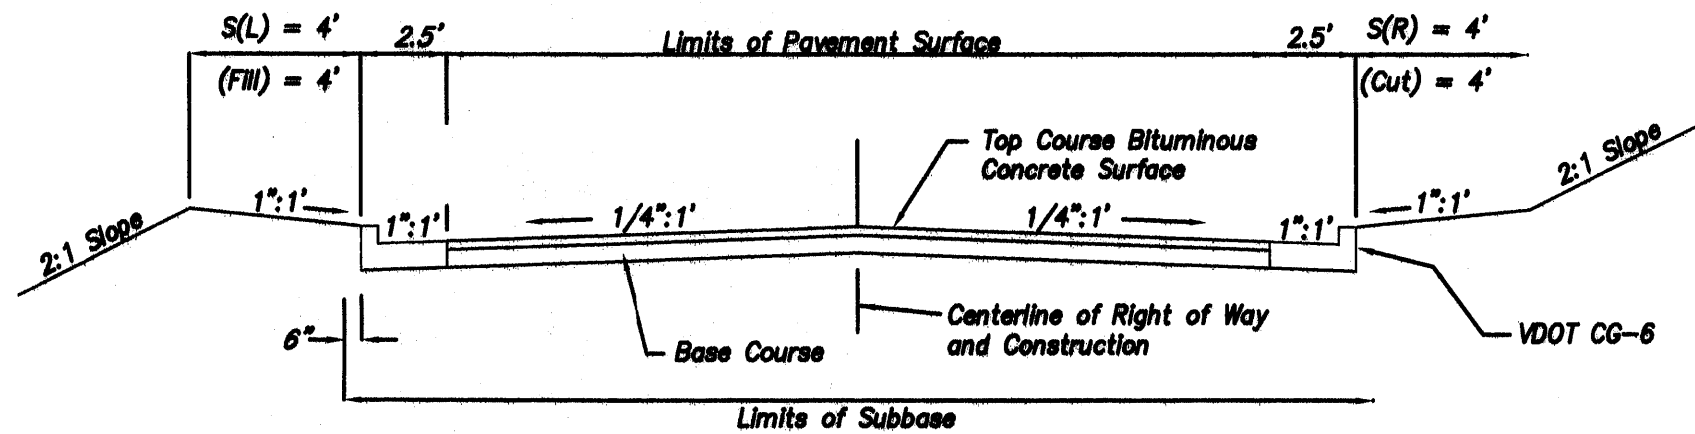

TYPICAL STREET SECTION  
NO SCALE


PAVEMENT SPECIFICATIONS					
STREET NAME	FROM STATION TO STATION	CATEGORY	PAVEMENT WIDTH	PAVEMENT SPECIFICATION	VEHICLE TRIPS/DAY
SANDHURST DRIVE	39+78.46 TO CUL DE SAC	I	24'	220 PSY ASPH. CONCRETE (2"), TYPE SM-9.5A 8" AGGREGATE BASE-21B, -- SEE NOTE BELOW	180
STONECROFT COURT	60+64.25 TO CUL DE SAC	I	24'	220 PSY ASPH. CONCRETE (2"), TYPE SM-9.5A 8" AGGREGATE BASE-21B, -- SEE NOTE BELOW	130

NOTE: THE SIZE 21B AGGREGATE SHALL BE PRIMED WITH APPROXIMATELY 0.35 GAL/S.Y. OF RC-250 ASPHALT AND COVERED WITH 16 TO 18 LBS/S.Y. OF SIZE 8-P AGGREGATE BEFORE PLACING OF THE SM-9.5A.

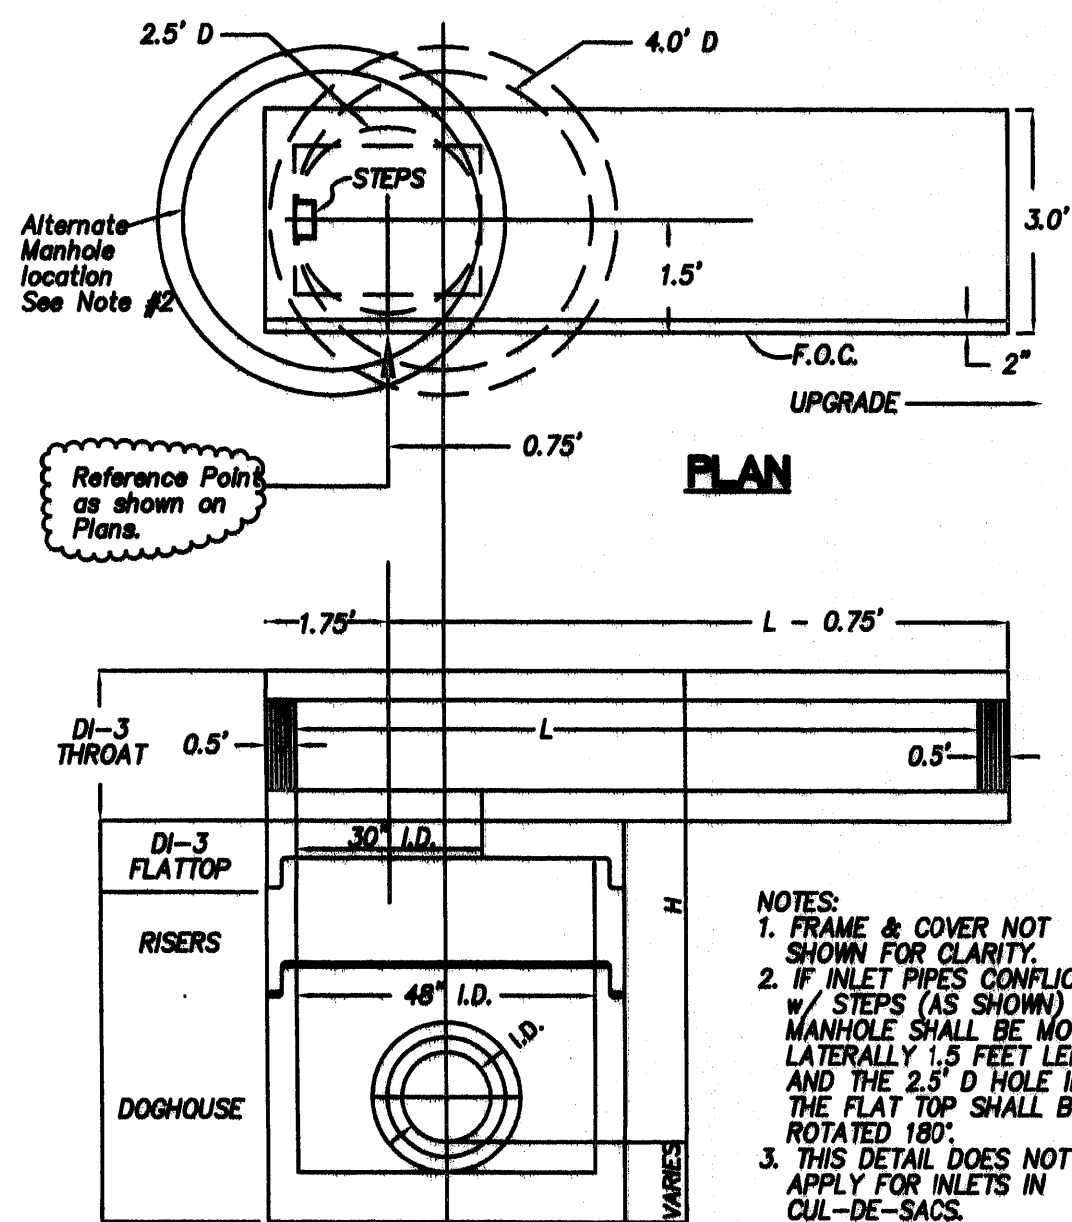


PROFILE  
LOCATION DETAIL FOR DI-3B (PRECAST)

NO SCALE

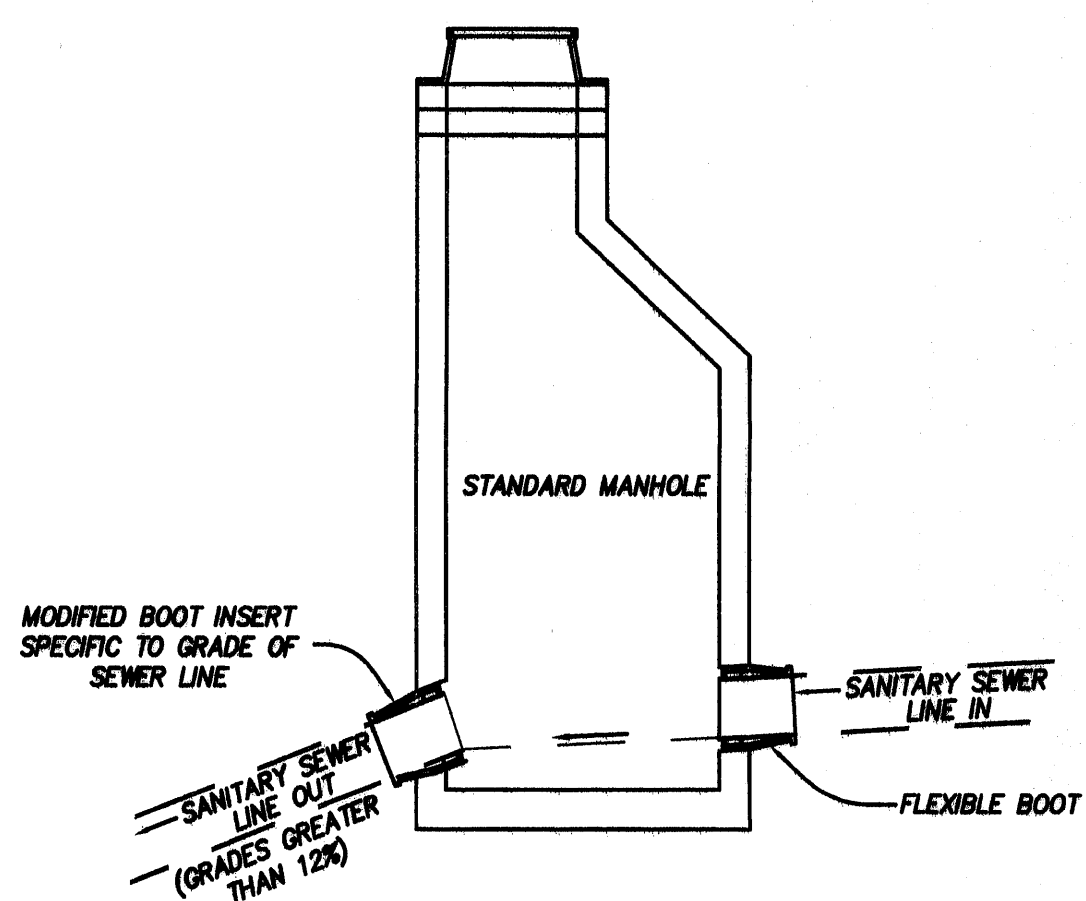


SEVERE GRADE MANHOLE CONSTRUCTION

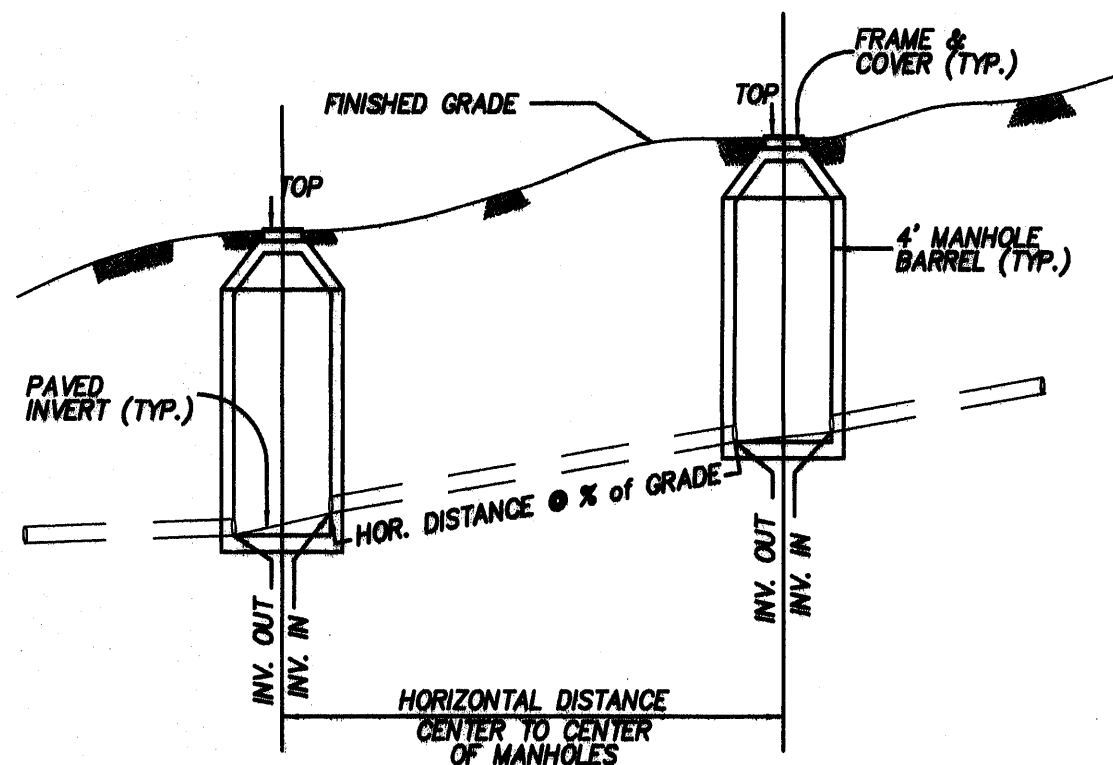

SANTARY SEWER  
HORIZONTAL AND SLOPE DISTANCE DETAIL

NO SCALE

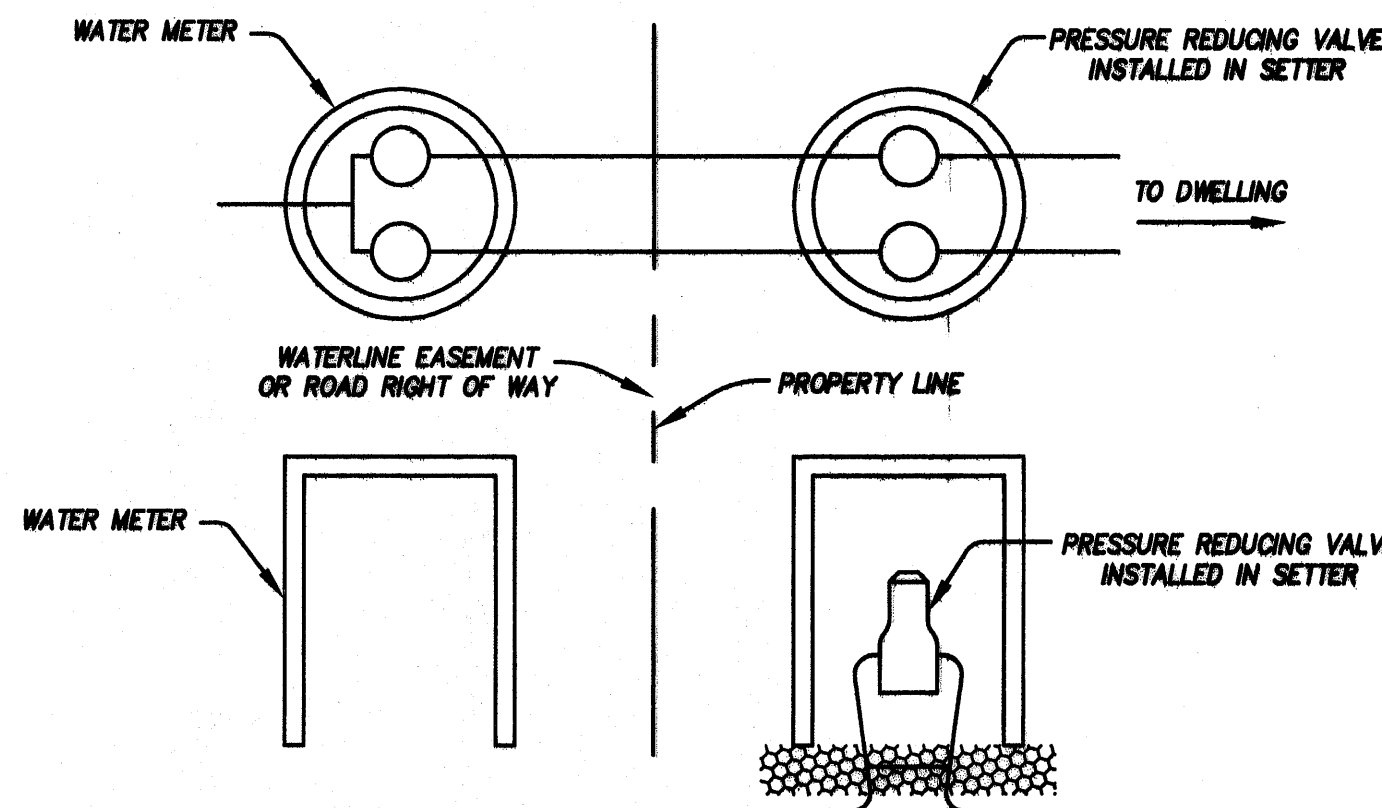

WATER METER AND  
PRESSURE REDUCING VALVE DETAIL

NOTE:  
INSTALL PRESSURE REDUCING VALVE FOR LOTS 24, 25,  
40, 41, 42, 43, 53, AND 54.

## SITE AND ZONING TABULATIONS

CURRENT ZONING: R1  
PROPOSED USE: SINGLE FAMILY DETACHED DWELLINGS  
SITE ACREAGE: 13.65 +/- ACRES  
PROPOSED NUMBER OF LOTS: 35  
MINIMUM LOT AREA REQUIRED: 7,200 S.F.  
MINIMUM FRONTAGE REQUIRED: 60'  
MINIMUM REQUIRED SETBACKS:  
FRONT: 30'  
REAR: 25'  
SIDE YARD: 10'  
MAXIMUM HEIGHT ALLOWED: 45' (PRINCIPAL STRUCTURE)  
MAXIMUM BUILDING COVERAGE: 30 PERCENT  
MAXIMUM LOT COVERAGE: 50 PERCENT

## GENERAL NOTES

- THE PROPERTY SHOWN ON THESE PLANS IS LOCATED AT ROANOKE COUNTY TAX ASSESSMENT MAP 06.01-3-01.01.
- OWNER/DEVELOPER: BOONE HOMES, INC. 3922 ELECTRIC ROAD ROANOKE, VA 24018 (540) 989-7078
- THE BOUNDARY AND TOPOGRAPHY DATA IS THE DIRECT RESULT OF A FIELD SURVEY BY LUMSDEN ASSOCIATES, P.C. DATED 2004.
- A TITLE REPORT WAS NOT FURNISHED FOR THIS PROPERTY.
- THE DEVELOPMENT SHOWN ON THESE PLANS SHALL BE SERVED BY WESTERN VIRGINIA WATER AUTHORITY WATER AND SEWER.
- THE PROPERTY ON THESE PLANS SHALL BE ACCESSED BY PUBLIC ROADS.
- ANY PRIVATE SIGNS SHALL BE SET A MINIMUM OF 15 FEET OFF THE RIGHT OF WAY. A SEPARATE SIGN PERMIT WILL BE REQUIRED FOR ANY EXTERIOR SIGNAGE.


## CONSTRUCTION NOTES

- ALL CONSTRUCTION SHALL CONFORM TO THE CURRENT COUNTY OF ROANOKE & WESTERN VIRGINIA WATER AUTHORITY STANDARDS AND SPECIFICATIONS.
- THE CONTRACTOR SHALL BE RESPONSIBLE FOR NOTIFYING THE OWNER AND THE ENGINEER OF ANY CHANGES OR CONDITIONS ATTACHED TO PERMITS OBTAINED FROM ANY AUTHORITY ISSUING PERMITS.
- NO SUBSOIL INVESTIGATIONS HAVE BEEN FURNISHED TO THE DESIGNING ENGINEER.
- THE CONTRACTOR SHALL VISIT THE SITE AND VERIFY EXISTING CONDITIONS PRIOR TO STARTING CONSTRUCTION.
- THE CONTRACTOR SHALL VERIFY THE LOCATIONS OF ALL EXISTING UTILITIES PRIOR TO STARTING CONSTRUCTION.
- ALL WATER CONNECTIONS TO EXISTING LINES SHALL BE COORDINATED WITH AND PERFORMED BY THE WESTERN VIRGINIA WATER AUTHORITY.
- ALL SANITARY SEWER CONNECTIONS TO EXISTING LINES SHALL BE PERFORMED BY THE CONTRACTOR WITH A WESTERN VIRGINIA WATER AUTHORITY INSPECTOR ON-SITE.
- SEE VDOT ROAD AND BRIDGE STANDARDS FOR CONCRETE CURB AND STORM DRAINAGE DETAILS.
- THE CONTRACTOR AND OR OWNER SHALL PROVIDE A STORAGE CONTAINER FOR TEMPORARY STORAGE AND DISPOSAL OF LAND CLEARANCE DEBRIS AND BUILDING MATERIALS. ON-SITE BURIAL OF MATERIAL SHALL NOT BE PERMITTED.
- NO DEVIATION TO THE DEVELOPMENT PLANS SHALL BE MADE WITHOUT THE APPROVAL OF THE CONSULTING ENGINEER.
- ANY ALTERATIONS TO THE UTILITY INFRASTRUCTURE, GRADE CHANGES, OR ANY ALIGNMENT CHANGES SHALL REQUIRE A NEW SET OF PLANS SEALED BY THE CONSULTING ENGINEER. COUNTY ENGINEERS SHALL REVIEW THE PLANS WITHIN ONE DAY OF SUBMITTAL.
- ALL WORK SHALL BE SUBJECT TO INSPECTION BY WESTERN VIRGINIA WATER AUTHORITY, ROANOKE COUNTY, AND VDOT INSPECTORS.

## GRADING NOTES

- AREAS TO BE GRADED SHALL BE CLEARED OF ALL VEGETATION, STRUCTURES, AND OTHER PHYSICAL FEATURES IN PREPARATION OF GRADING.
- TOPSOIL SHALL BE REMOVED FROM THE CLEARED AREA AND STOCKPILED FOR FUTURE USE.
- FILL MATERIAL SHALL BE FREE FROM ORGANIC MATTER AND ROCKS LARGER THAN 6 INCHES IN DIAMETER. FILL MATERIAL SHALL BE PLACED AND COMPACTED IN 6 INCH LIFTS TO 95% MINIMUM DENSITY, STANDARD PROCTOR.

LUMSDEN ASSOCIATES, P.C.  
ENGINEERS-SURVEYORS-PLANNERS  
ROANOKE, VIRGINIA

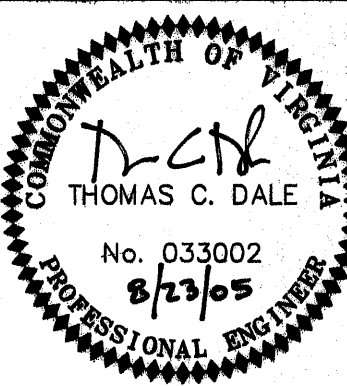

## NOTES AND DETAILS

SECTION No. 2  
STONE MANOR  
PREPARED FOR  
BOONE HOMES, INC.  
WINDSOR HILLS MAGISTERIAL DISTRICT  
ROANOKE COUNTY, VIRGINIA

NO.	DATE	DESCRIPTION
1		
2		
3		
4		
5		

DATE: August 23, 2005

SCALE: NO SCALE

COMMISSION NO: 01-409

SHEET 4 OF 12

WWW.ID# 6PKXZB