


PLAN	DATE	BY	CHECKED	DATE	BY
NO.					
NO.					
NO.					
NO.					

PROFILE	DATE	BY	CHECKED	DATE	BY
NO.					
NO.					
NO.					
NO.					

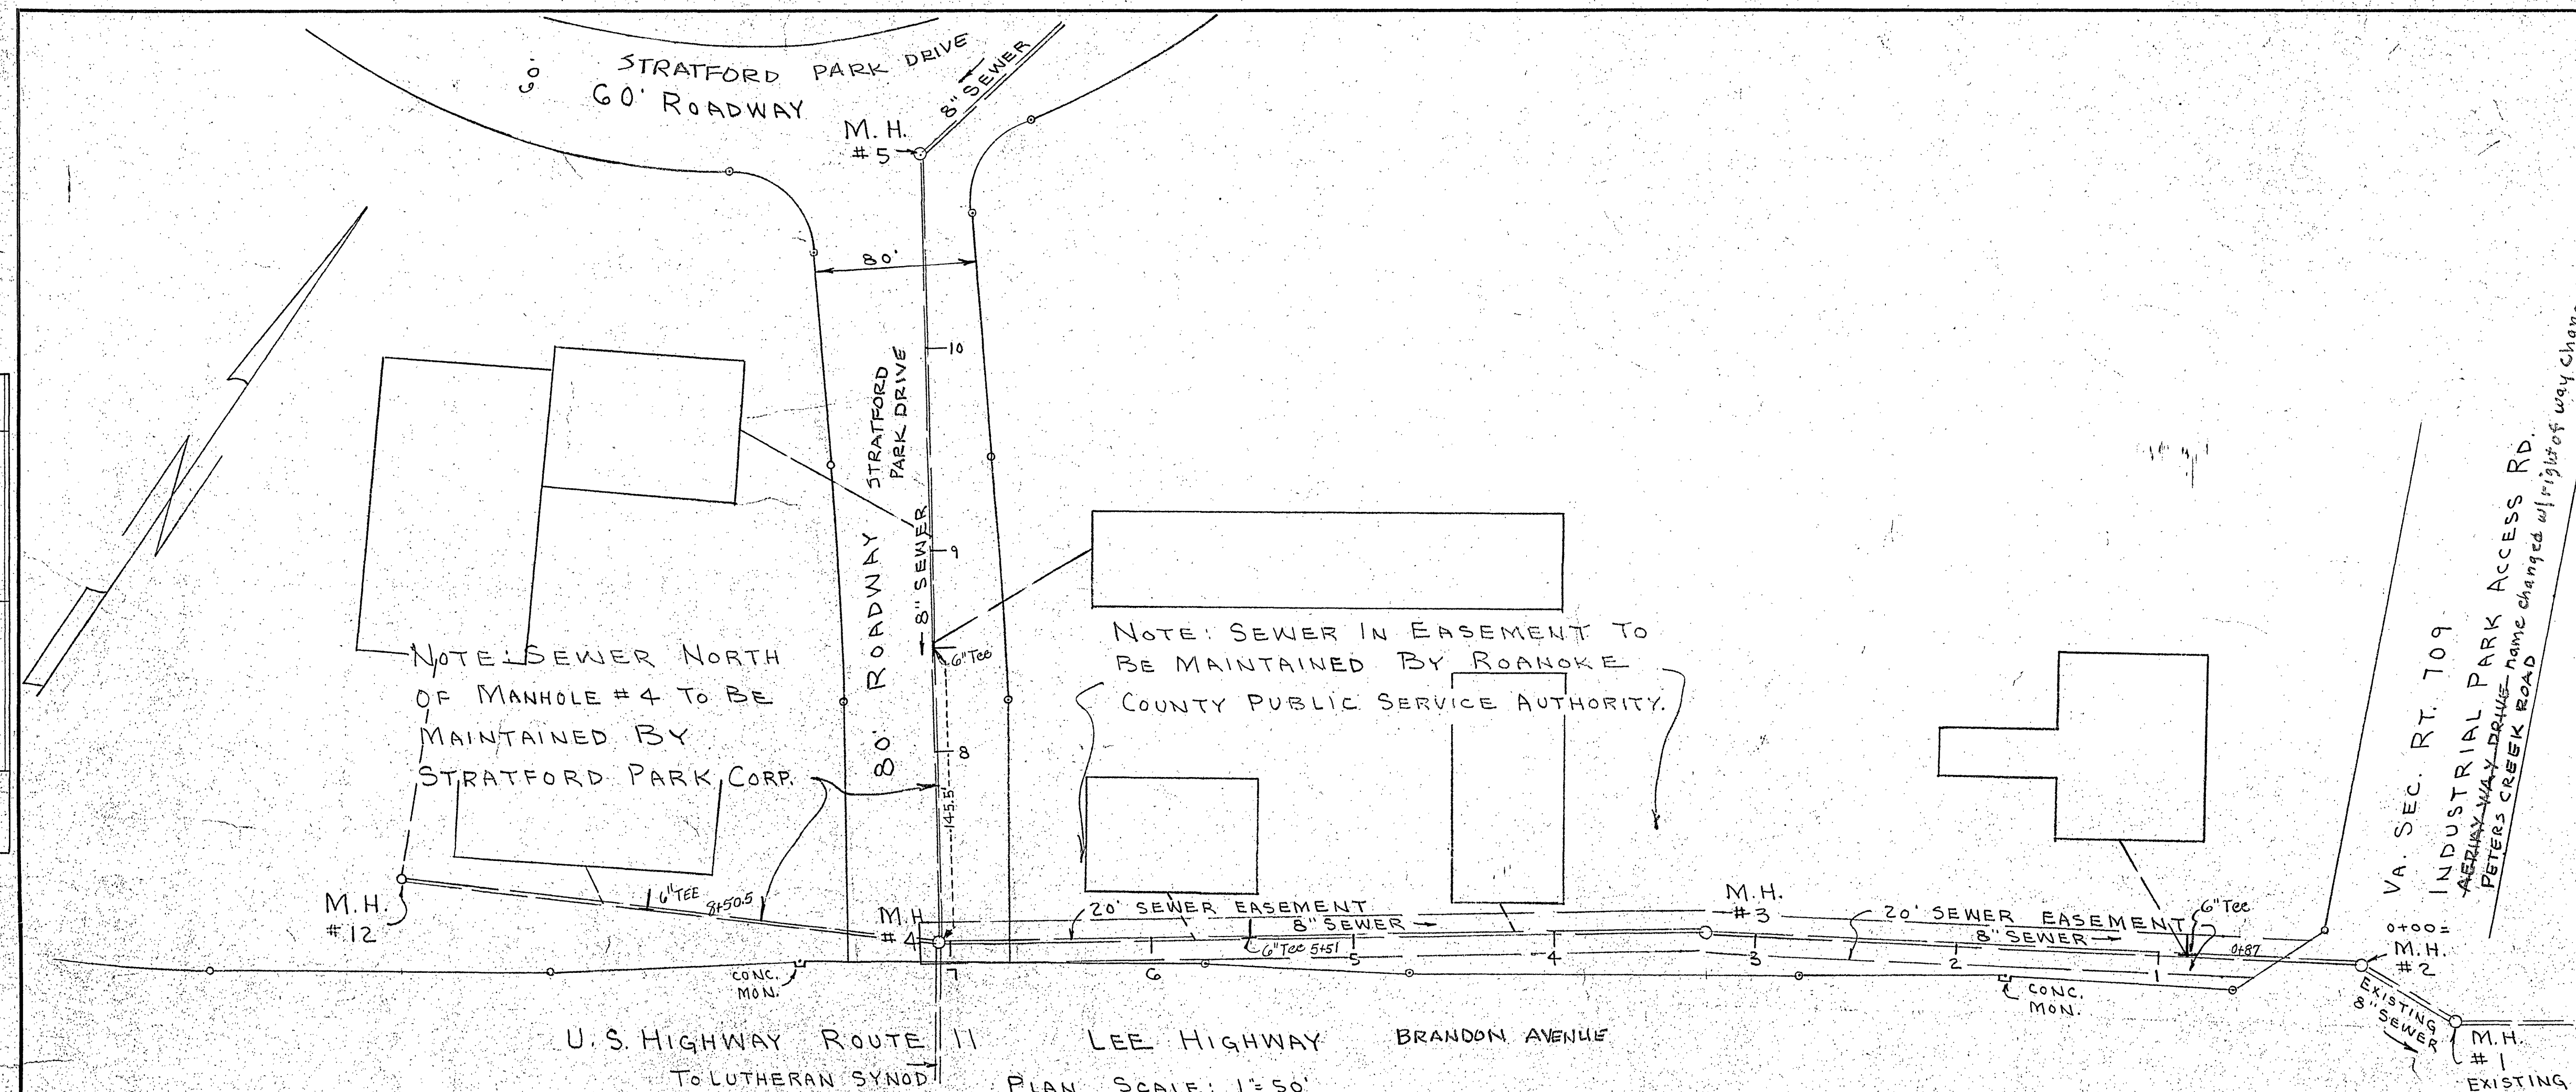

APPROVED:
EXEC. SECY, ROANOKE COUNTY PUBLIC SERVICE AUTHORITY

FILE NUMBER 316

NOTE: SEWER LINES TO BE BUILT BY SPECIFICATIONS AND STANDARDS OF ROANOKE COUNTY PUBLIC SERVICE AUTHORITY.

JULY 26, 1974
AS BUILD

PLAN AND PROFILE
OF PROPOSED SANITARY SEWER FOR
STRATFORD PARK APARTMENT SITE
ALONG U.S. RT. 11-LEE HIGHWAY & THRU
PROPERTY OF STRATFORD PARK CORP.

ROANOKE Co., VIRGINIA
SCALE: AS NOTED
BY: T. P. PARKER & SON
ENGRS. & SURVEYORS
JUNE 3, 1972
REV. AUG. 30, 1972

