


Comm. No. 11747
Filed: 8/2

Block 11, Section 2
Sugar Loaf Estates
P.B. 4, Pg. 81

Block 6, Section 1
Glen Heather Farms
P.B. 3, Pg. 280

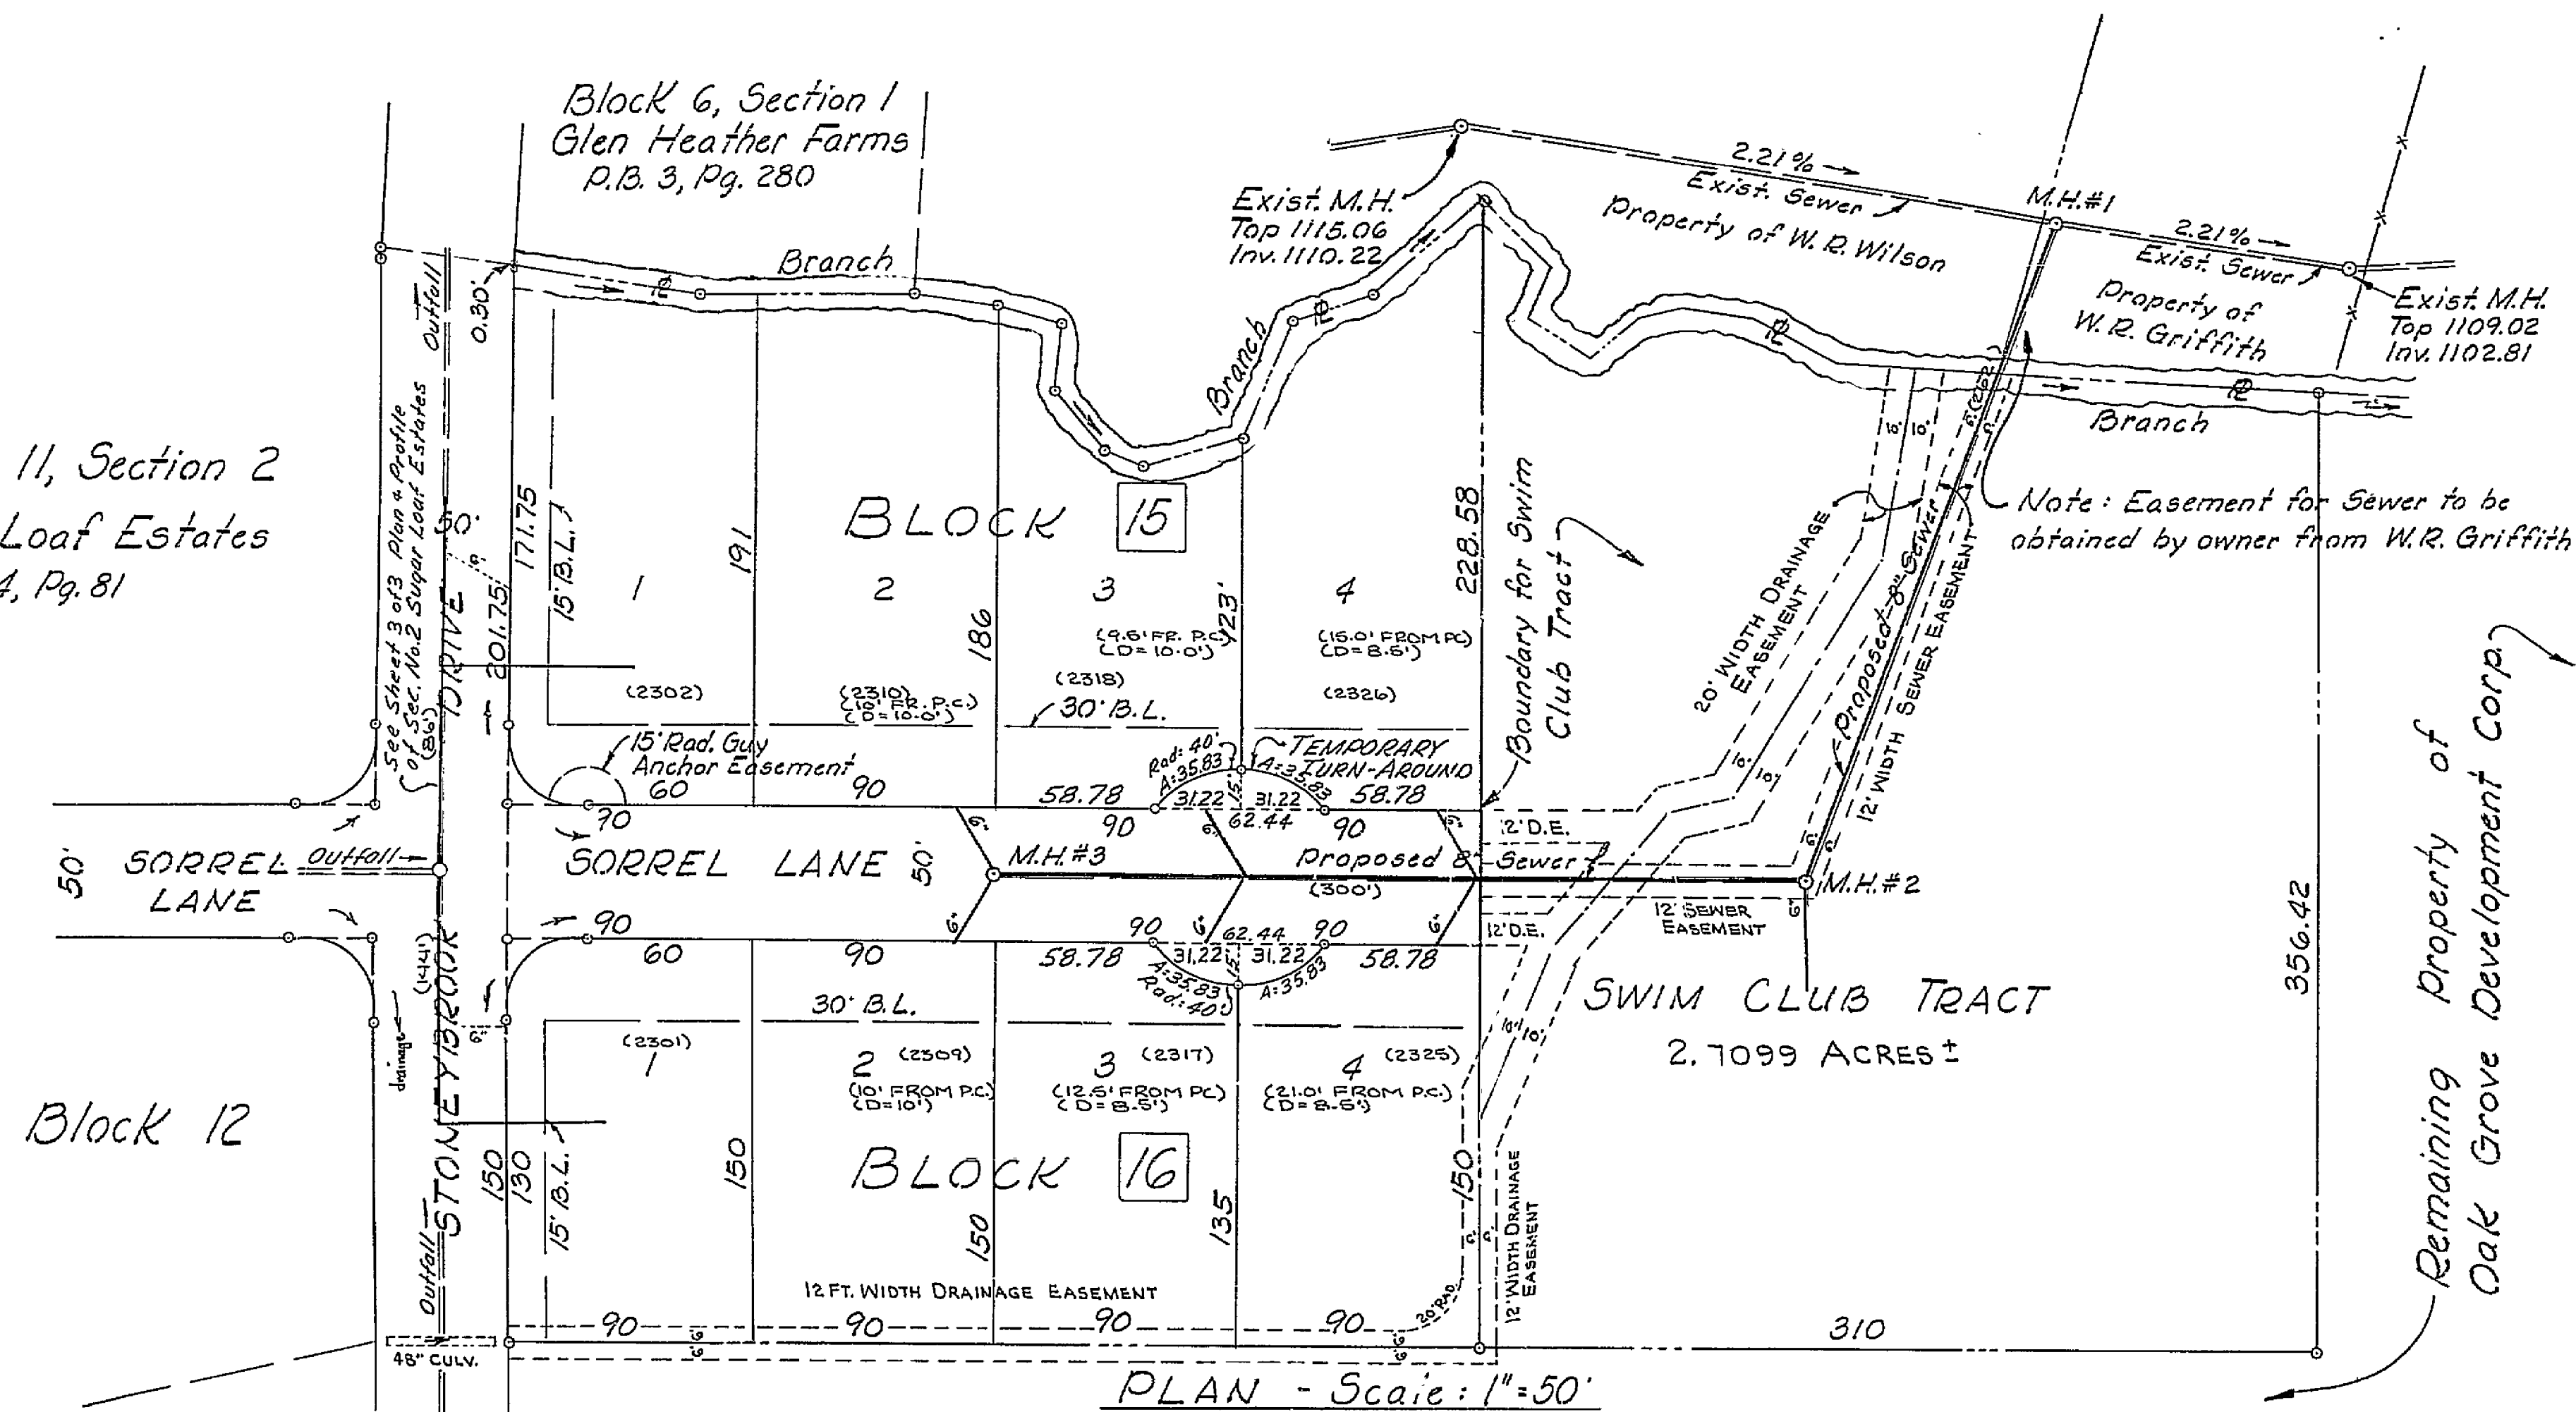


General Notes

1. Construction and Materials of Sanitary Sewer Manholes, Main and Laterals to conform to Specifications and Standards of Engineering, Dept. of City of Roanoke and Roanoke County Sanitation Authority.
2. Manhole Lids to contain the words Roanoke/Sewer/County.

Note: The property outside of the regular 50' Sorrel Lane shall revert to adjacent owners if and when Sorrel Lane is extended.

PROFILE Scale: 1" = 50.0' Hor. 1" = 10.0' Vert.

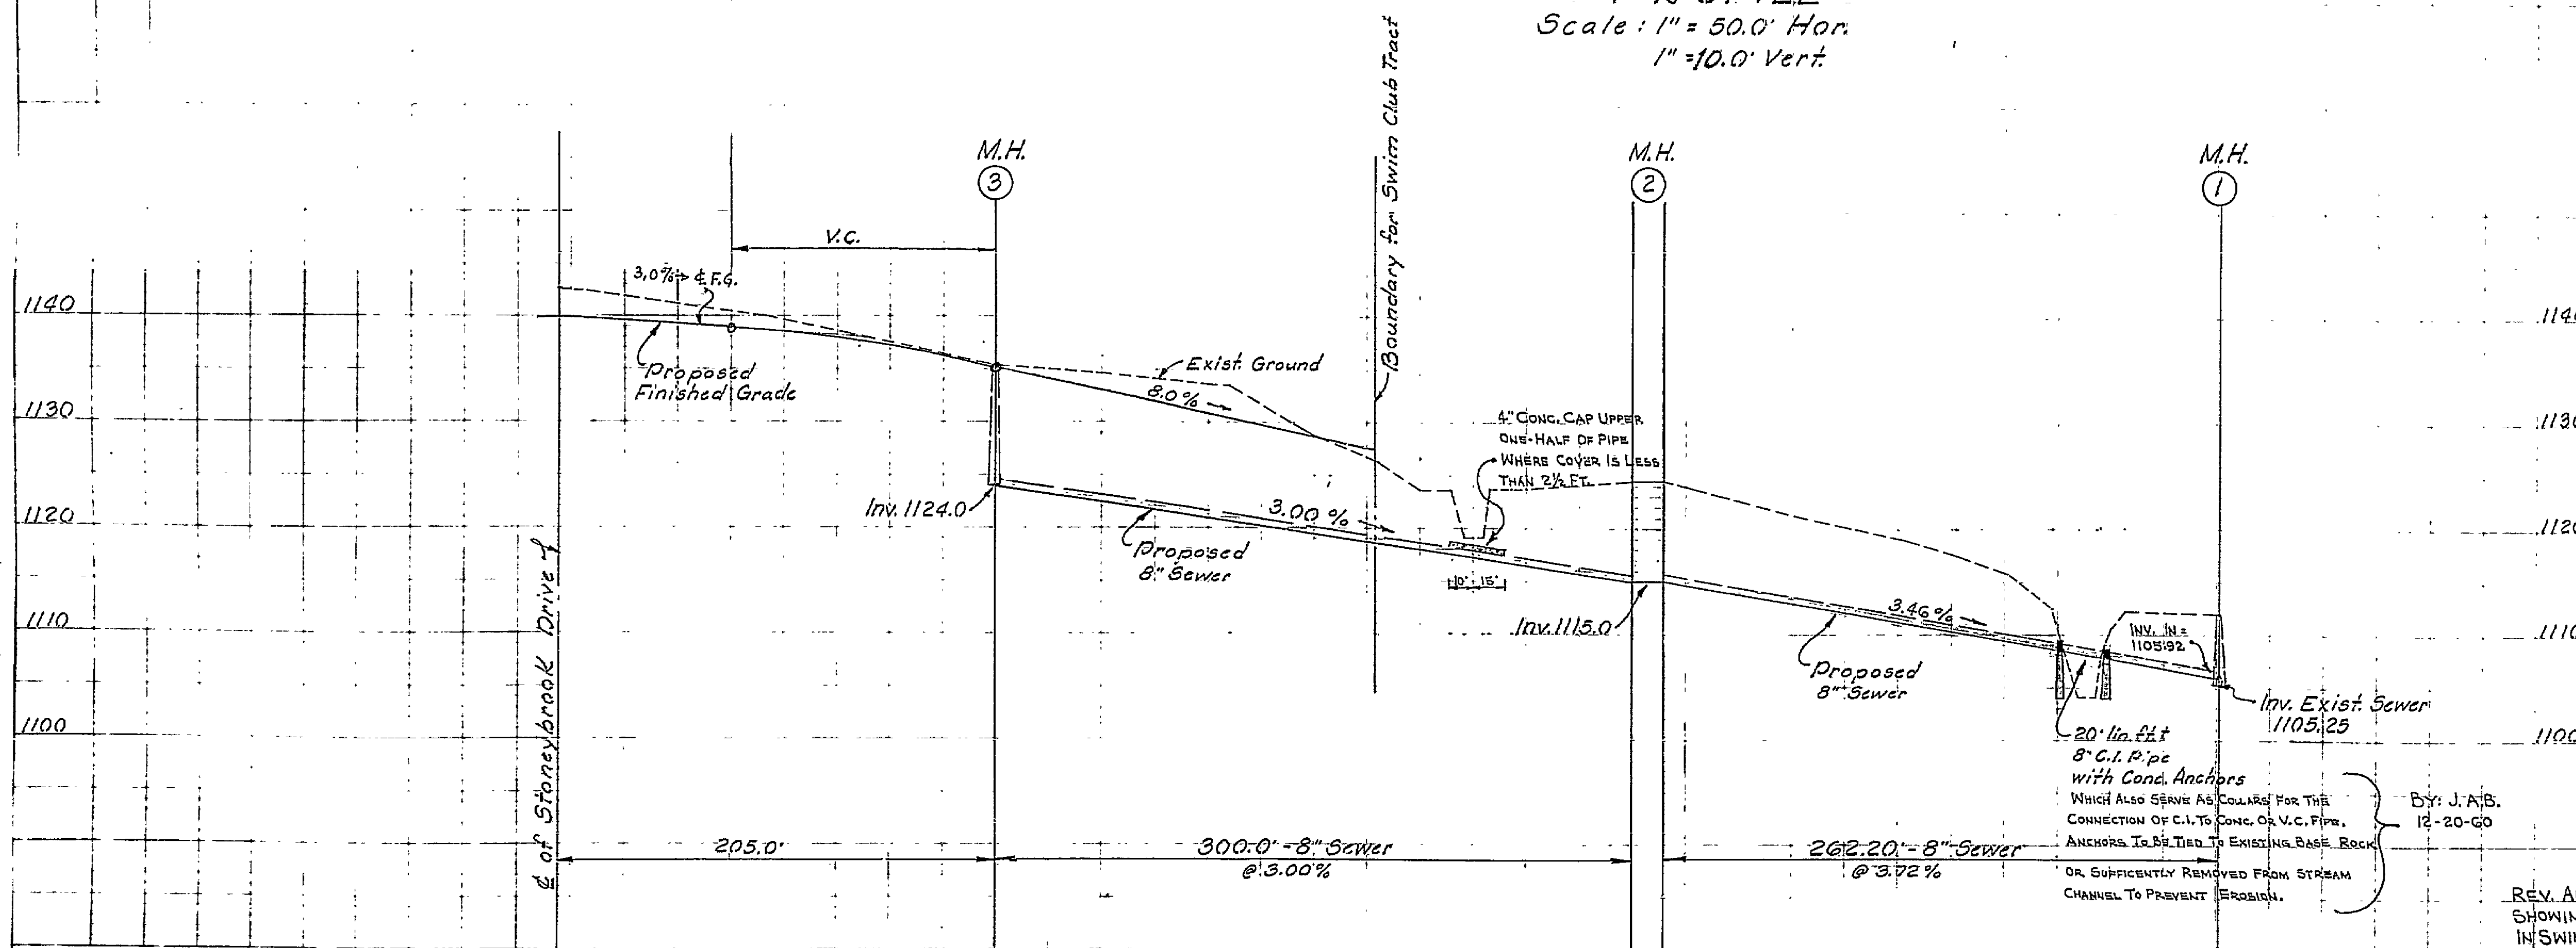

APPROVED:

Exec. Sec. Roanoke County Planning Comm.	Date
<i>James A. Beavers</i>	12-20-60
Exec. Director of Roanoke Co. Sanitation Authority	Date
Agent for Roanoke City Planning Comm.	Date
<i>H. Peter Brubaker</i>	8-3-61
City Engr. of Roanoke, Va.	Date
Director of Public Works, Roanoke, Va.	Date
RESIDENT ENGINEER, VA. DEPT. OF HIGHWAYS	DATE

REVISED BY ROANOKE COUNTY 4-30-90 ()

PRELIMINARY PLAN
SEC. 3, SUGAR LOAF ESTATES
PLAN AND PROFILE
OF
PROPOSED SANITARY SEWER
THRU PROPERTY OF
OAK GROVE DEVELOPMENT
CORPORATION

ROANOKE COUNTY, VIRGINIA

REV. AUG. 1, 1961 =
SHOWING EASEMENTS
IN SWIM CLUB TRACT.

Rev. 2-15-61, Showing
Lot Layout
DATE: NOV. 23, 1960
By C.D. Malcolm & Son
State Cert. Engrs.
SCALE AS NOTED

Comm. No. 11747

P" File: Comm. # 11747

RS 22.33

1" = 50' PLAN PROFILE
ELEVATIONS IN FEET
1" = 10' VERTICAL CURVE

