


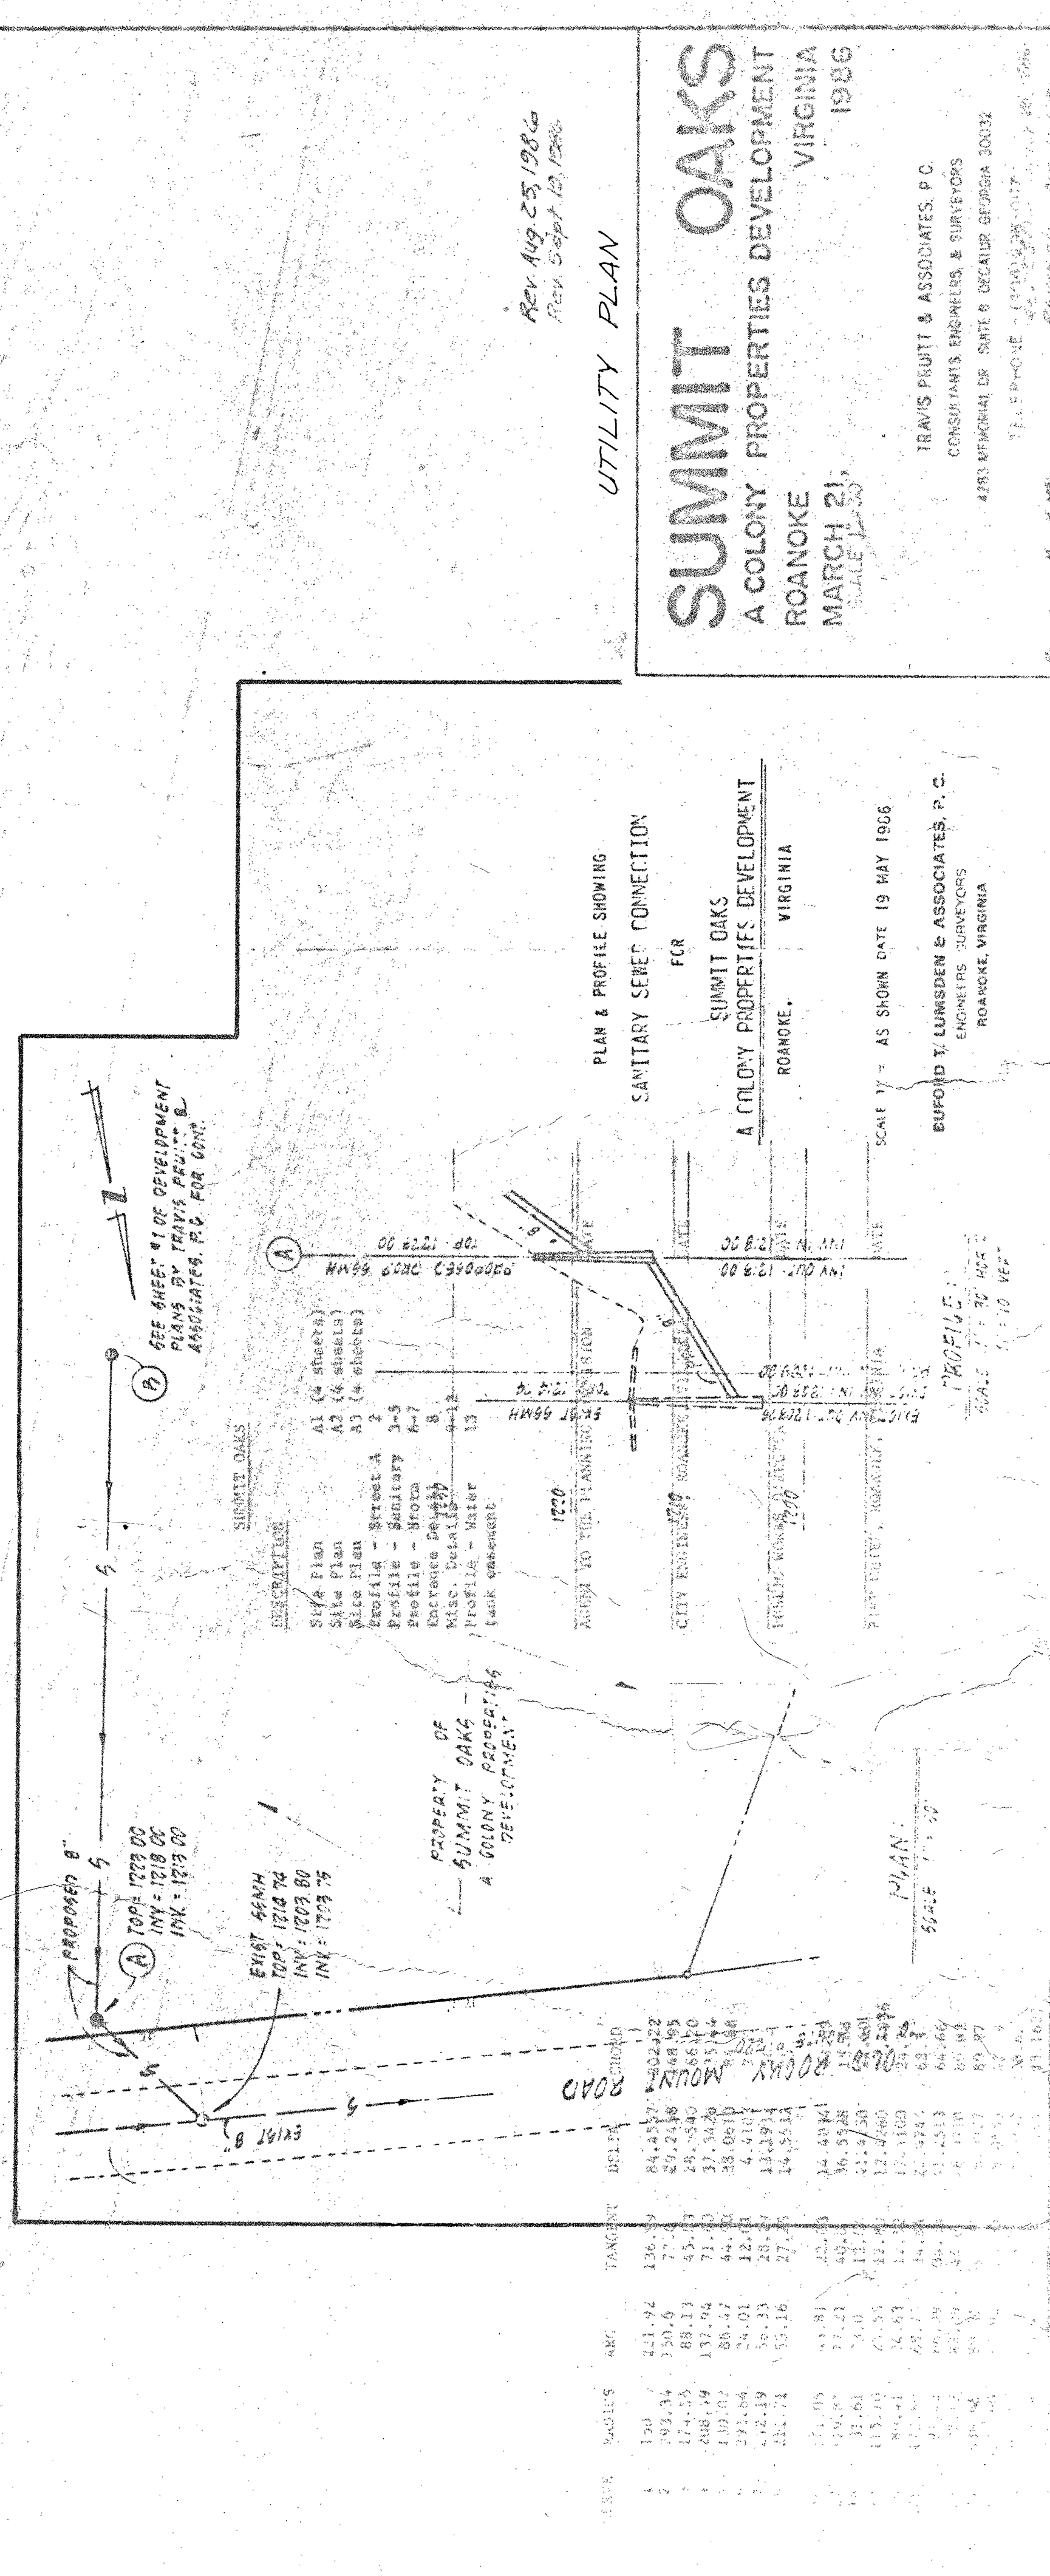

Rev. Aug. 25, 1986
Rev. Sept. 12, 1986

UTILITY PLAN

SUMMIT OAKS
A COLONY PROPERTIES DEVELOPMENT
ROANOKE, VIRGINIA
MARCH 21, 1986

TRAVIS PRUITT & ASSOCIATES, P.C.
CONSULTANTS ENGINEERS & SURVEYORS
4893 MEMORIAL DR. SUITE 6 DECATUR, GEORGIA 30032
TELEPHONE: (404) 252-0127
FAX: (404) 252-0128

PLAN & PROFILE SHOWING
SANITARY SEWER CONNECTION
FOR
SUMMIT OAKS
A COLONY PROPERTIES DEVELOPMENT
ROANOKE, VIRGINIA

SCALE: AS SHOWN DATE 19 MAY 1986
BUPFORD T. LUNDEN & ASSOCIATES, P.C.
ENGINEERS - SURVEYORS
ROANOKE, VIRGINIA