


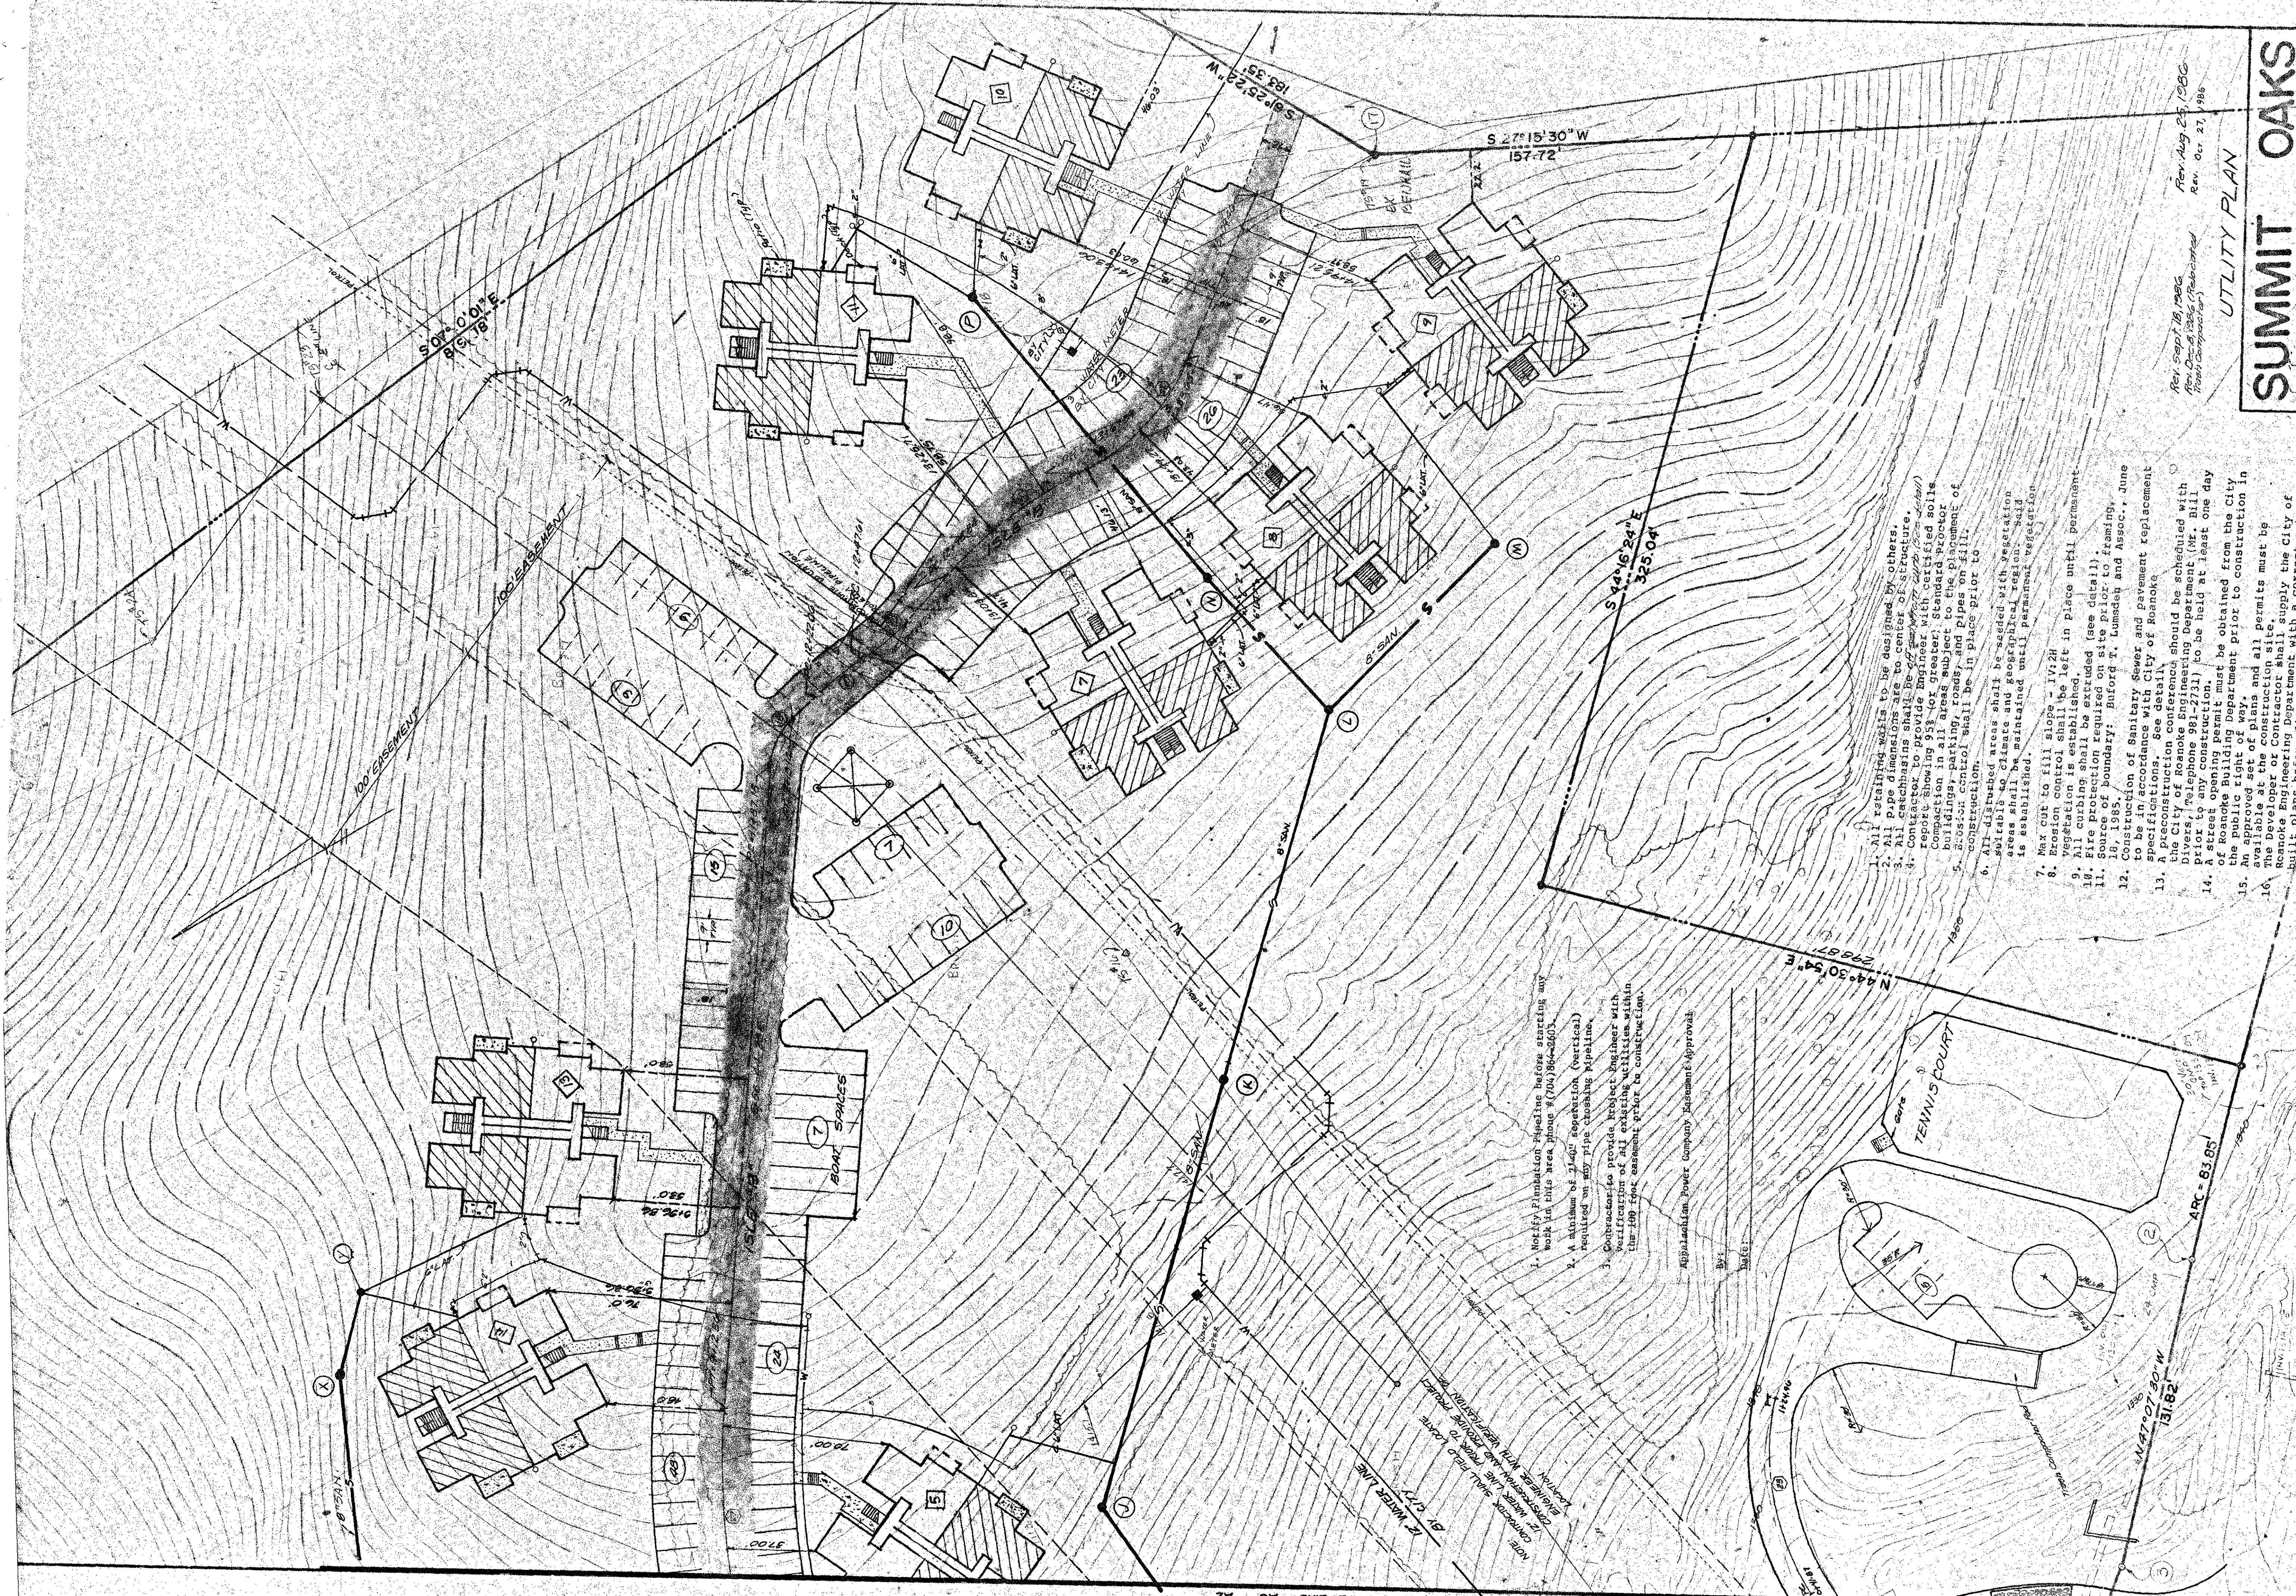

Rev. Sept. 18, 1986
Rev. Aug. 22, 1986
Rev. Oct. 27, 1986

UTILITY PLAN

SUMMIT OAKS
A COLONY PROPERTIES DEVELOPMENT
ROANOKE, VIRGINIA
MARCH 21, 1986
SCALE: 1"=30'

TRANS PRUITT & ASSOCIATES, P.C.
CONSULTANTS ENGINEERS & SURVEYORS
428 MEMORIAL DR. SUITE B DECATUR, GEORGIA 30032
TELEPHONE: (404) 296-0117

REVISED... AUG 11, 1986

1. Verify Pipeline location before starting any work in this area. (704) 864-4603.
2. A minimum of 12" (vertical) separation (vertical) required on any pipe crossing pipeline.
3. Contractor to provide Project Engineer with verification of all existing utilities within the 100' right of way prior to construction.

Appalachian Power Company Agreement Approval

22. CONTRACTOR SHALL BALANCE EARTHWORK ON SITE.