



File: V:\PROJECTS\ANY\433834\ACAD\C-200-33834-PLAN AND PROFILE.DWG
Saved: 5/24/2018 4:10:13 PM Plotted: 5/25/2018 1:18:40 PM Current User: Squares, Acm. Last Saved By: 5734

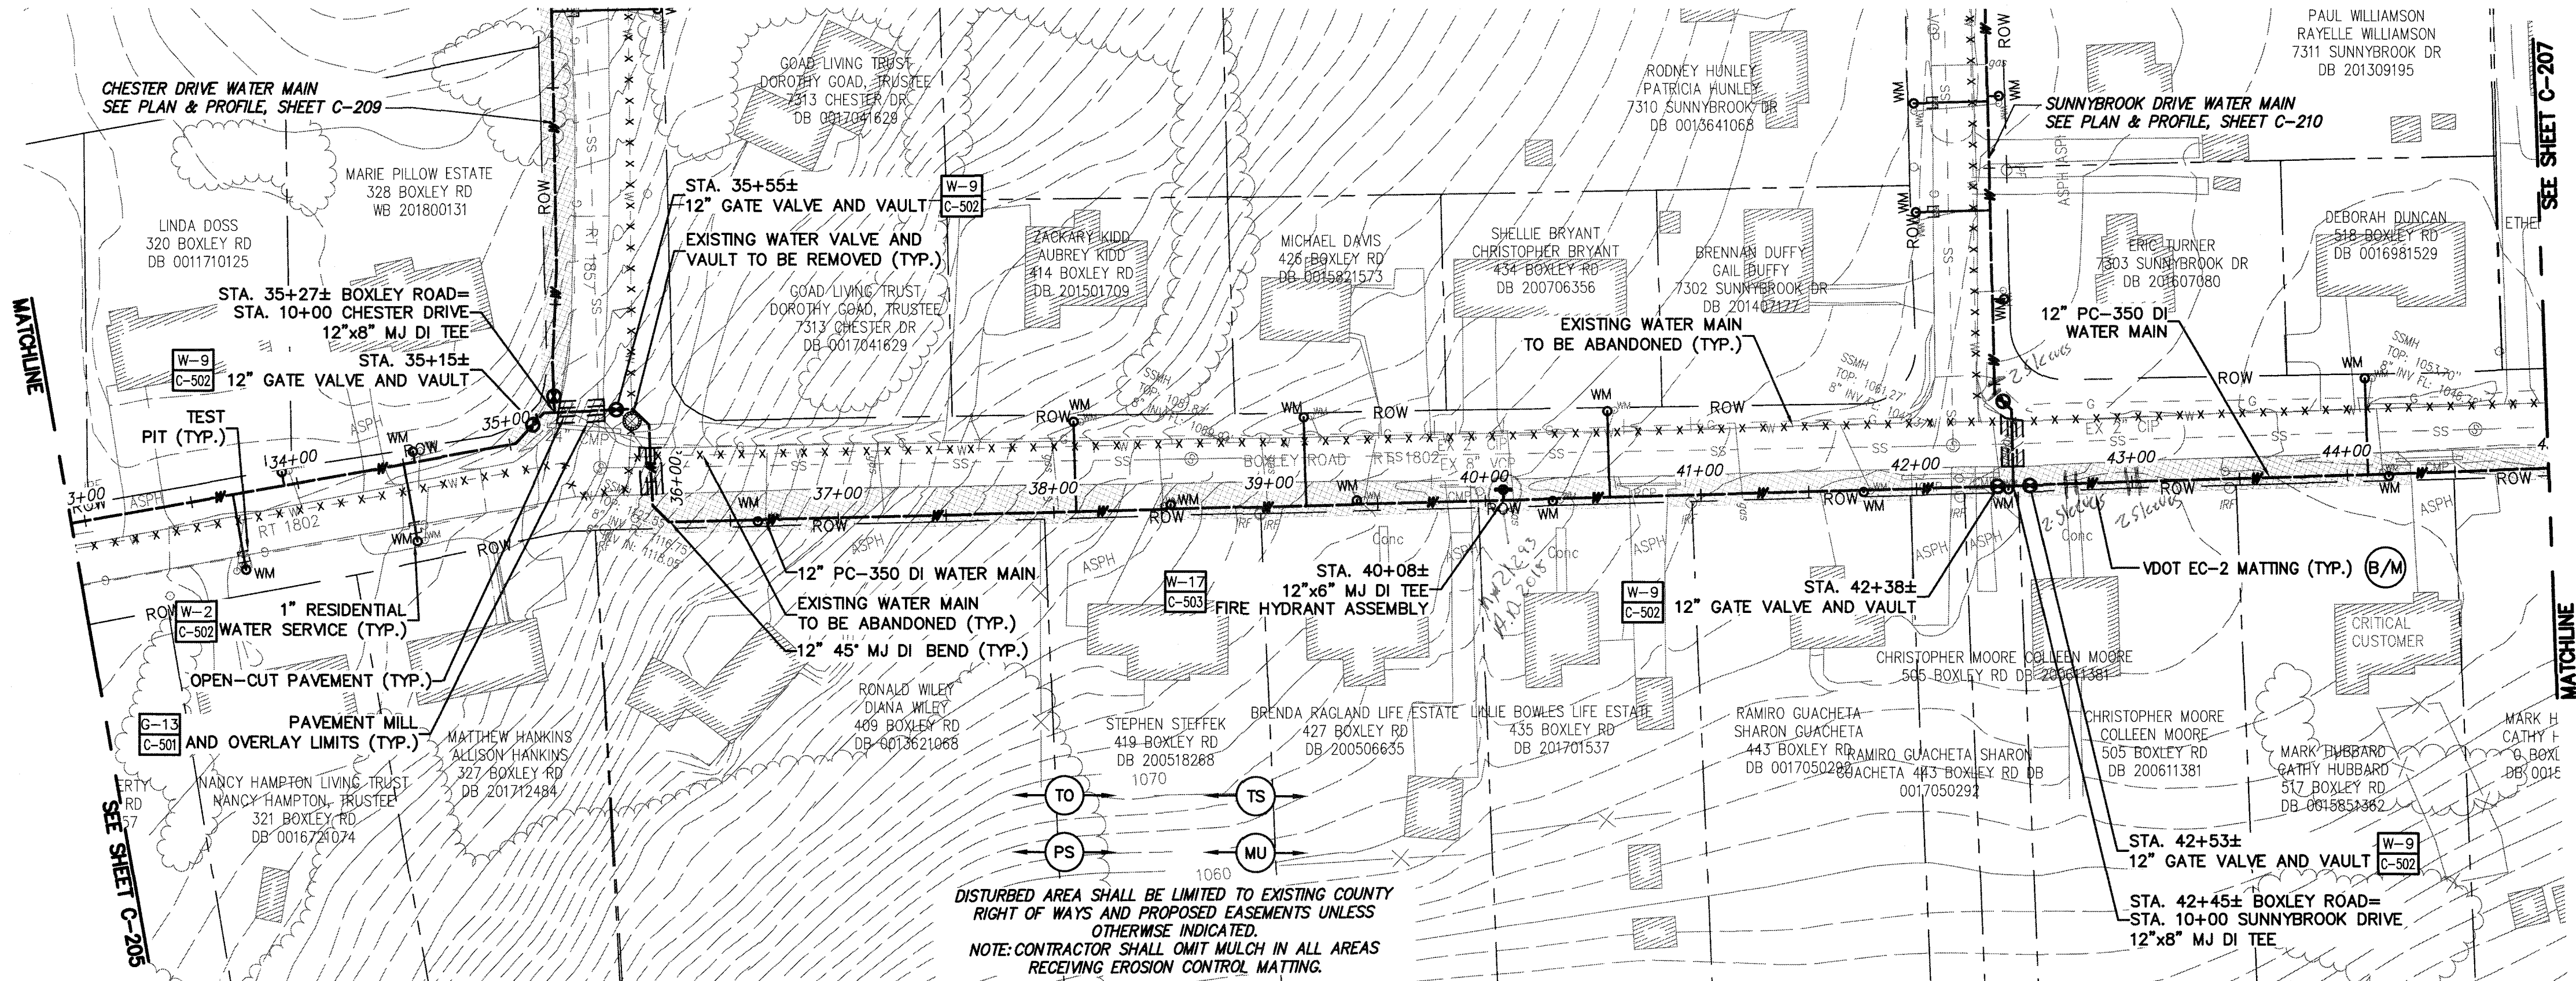


DISTURBED AREA SHALL BE LIMITED TO EXISTING COUNTY
RIGHT OF WAYS AND PROPOSED EASEMENTS UNLESS
OTHERWISE INDICATED.
NOTE: CONTRACTOR SHALL OMIT MULCH IN ALL AREAS
RECEIVING EROSION CONTROL MATTING.



PLAN

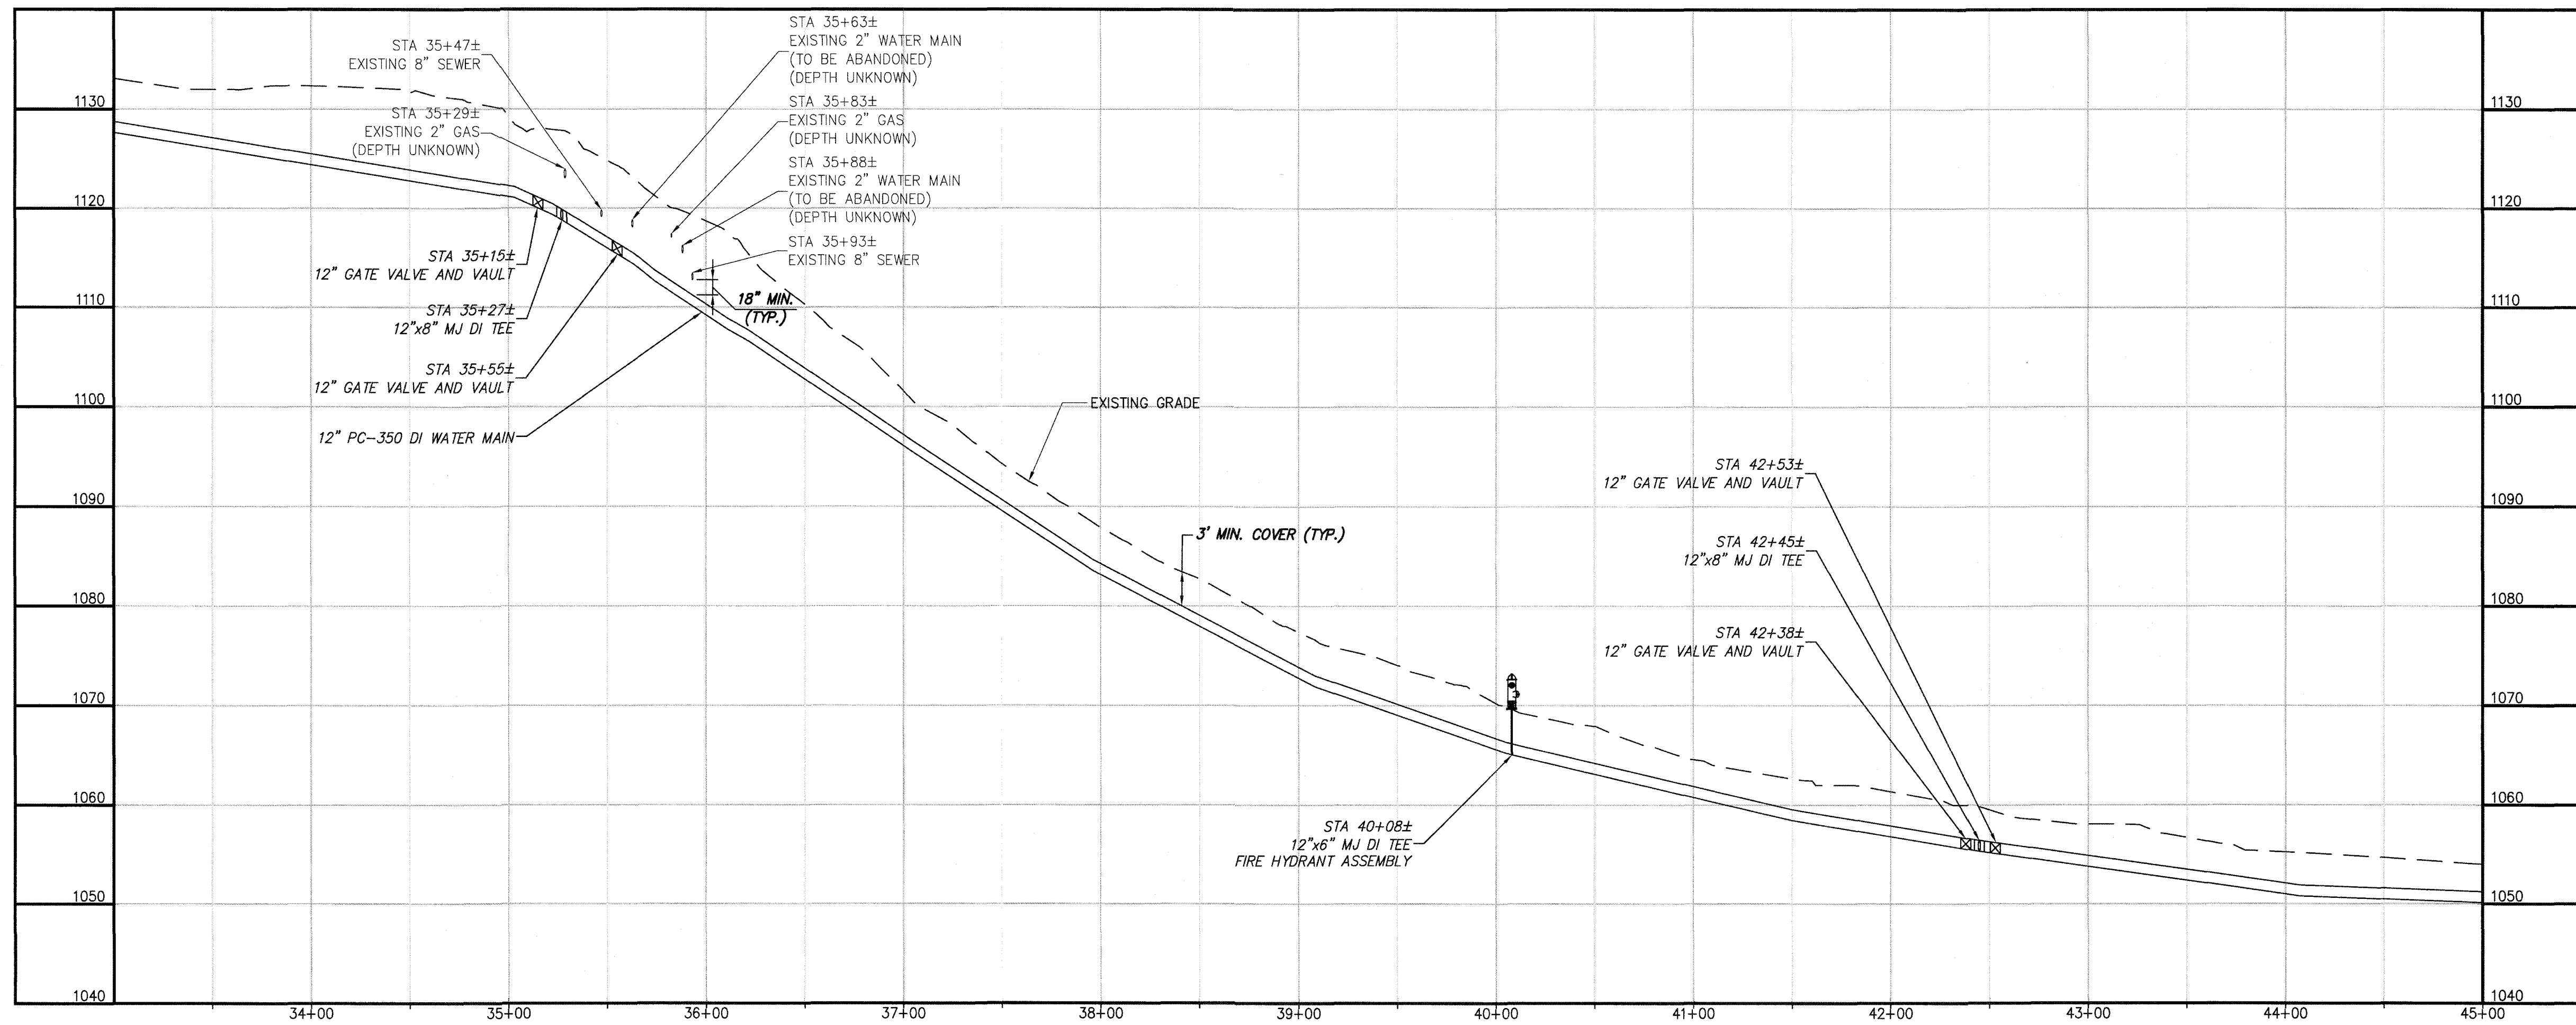


PROFILE - BOXLEY ROAD

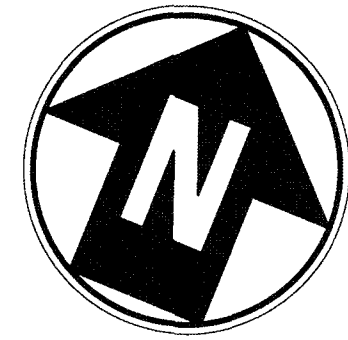

Scale in feet
0 50 100

 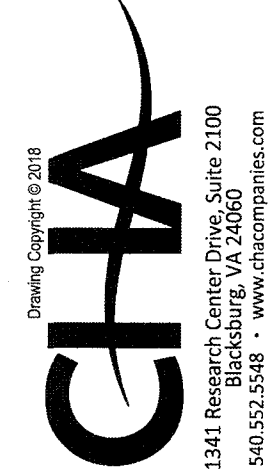

WESTERN VIRGINIA WATER AUTHORITY
ROANOKE, VIRGINIA

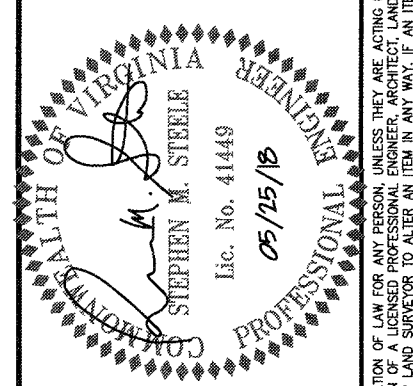

WESTERN VIRGINIA WATER AUTHORITY
SUNNYBROOK DRIVE
WATER MAIN REPLACEMENT
ROANOKE COUNTY, VIRGINIA

No.	Submitted / Revised	App'd. By	Date
1	90% SUBMITTAL	SMS/MBH	5-18-18
2	CLIENT REVIEW	SMS/MBH	5-25-18

PLAN AND PROFILE - BOXLEY
ROAD WATER MAIN
(STA. 33+00 TO STA. 45+00)

Designed By: MBH	Drawn By: RAS	Checked By: LES
Issue Date: 05/18/18	Project No: 33834	Scale: AS SHOWN

Drawing No:
C-206